

950414

21-17-142 01644

FINAL MAP OF ROCK SPORT SUBDIVISION

A COMMERCIAL SUBDIVISION

A PORTION OF THE NE 1/4 OF THE NW 1/4 OF SECTION 4, T. 21 S., R. 60 E.,
M.D.M. CITY OF LAS VEGAS, CLARK COUNTY, NEVADA


FND. BRASS CAP IN
WELL P.L.S. 5094 CLV

FND. BRASS CAP
IN WELL
P.L.S. 5094 CLV

FND. AL-CP
CRS P.L.S. 9388

FND. BRASS CAP IN
WELL P.L.S. 5094 CLV

S.W. COR. SE1/4,
SEC.33,T.19 S.,R.20 S.
10.0'

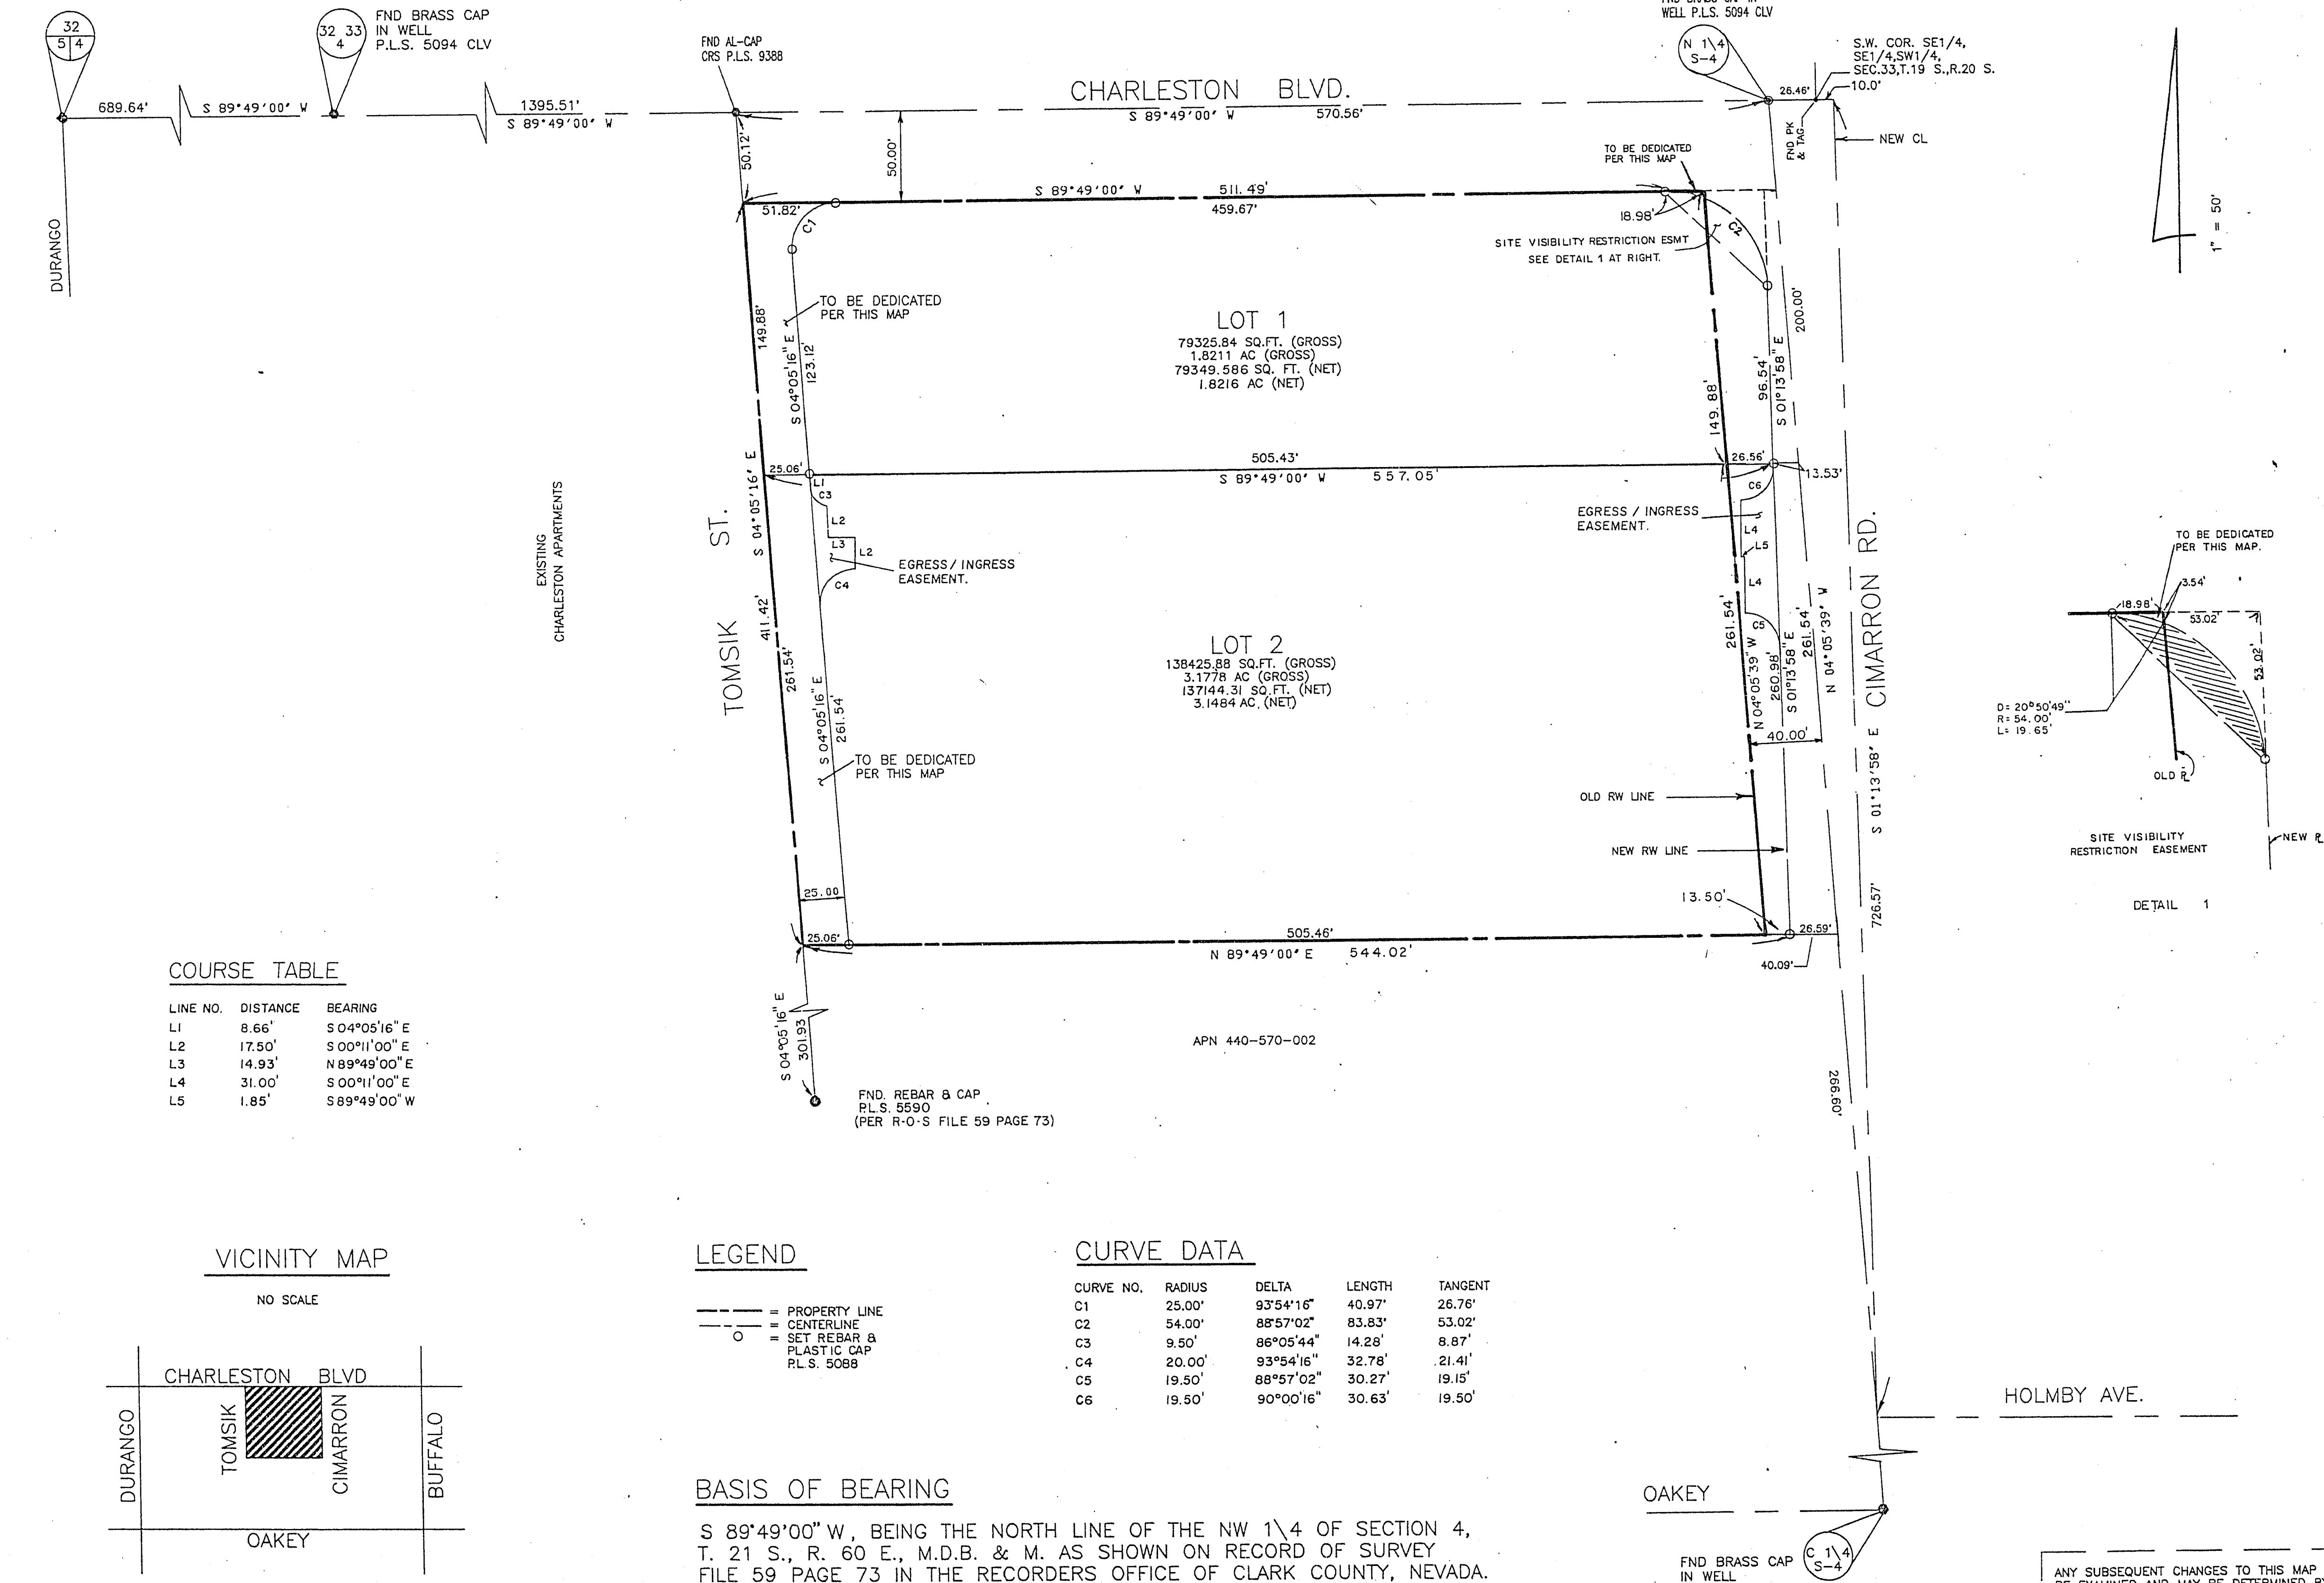


COURSE TABLE

LINE NO.	DISTANCE	BEARING
L1	8.66'	S 04°05'16" E
L2	17.50'	S 00°11'00" E
L3	14.93'	N 89°49'00" E
L4	31.00'	S 00°11'00" E
L5	1.85'	S 89°49'00" W

VICINITY MAP

NO SCALE

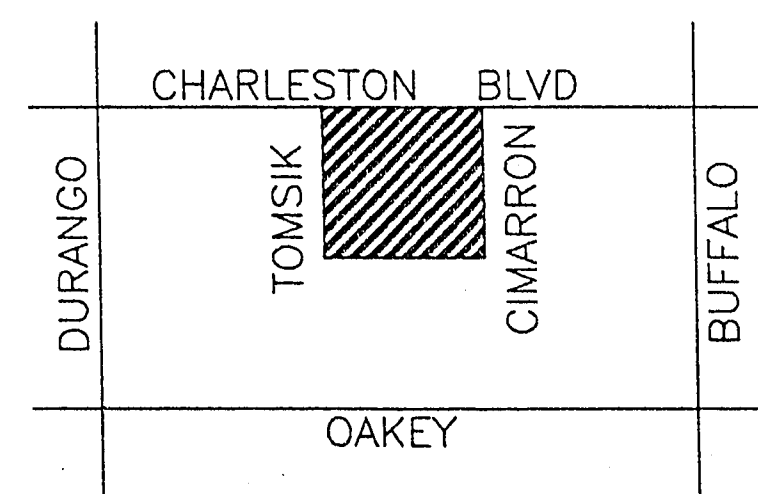

LEGEND

- = PROPERTY LINE
- = CENTERLINE
- = SET REBAR & PLASTIC CAP P.L.S. 5088

CURVE DATA

CURVE NO.	RADIUS	DELTA	LENGTH	TANGENT
C1	25.00'	93°54'16"	40.97'	28.76'
C2	54.00'	88°57'02"	83.83'	53.02'
C3	9.50'	86°05'44"	14.28'	8.87'
C4	20.00'	93°54'16"	32.78'	21.41'
C5	19.50'	88°57'02"	30.27'	19.15'
C6	19.50'	90°00'16"	30.63'	19.50'

BASIS OF BEARING

S 89°49'00" W, BEING THE NORTH LINE OF THE NW 1/4 OF SECTION 4, T. 21 S., R. 60 E., M.D.B. & M. AS SHOWN ON RECORD OF SURVEY FILE 59 PAGE 73 IN THE RECORDERS OFFICE OF CLARK COUNTY, NEVADA.

HOLMBY AVE.

OAKLEY

FND. BRASS CAP
IN WELL

ANY SUBSEQUENT CHANGES TO THIS MAP SHOULD
BE EXAMINED AND MAY BE DETERMINED BY REFERENCE
TO THE COUNTY RECORDERS CUMULATIVE MAP INDEX.
N.R.S. 278.5695

SHEET 2 OF 2 SHEETS

Book 67 Page 29

4399-1