


960117

22-17-8

C/S53

FINAL MAP OF PACIFIC LEGENDS A COMMERCIAL SUBDIVISION

BEING A SUBDIVISION OF ALL OF PARCEL 3 AS SHOWN BY MAP THEREOF ON FILE IN FILE 68 PAGE 60 OF PARCEL MAPS IN THE CLARK COUNTY RECORDER'S OFFICE, CLARK COUNTY, NEVADA
LYING WITHIN THE SOUTHWEST QUARTER (SW 1/4) OF SECTION 22, TOWNSHIP 20 SOUTH, RANGE 60 EAST, M.D.M., CITY OF LAS VEGAS, CLARK COUNTY, NEVADA.

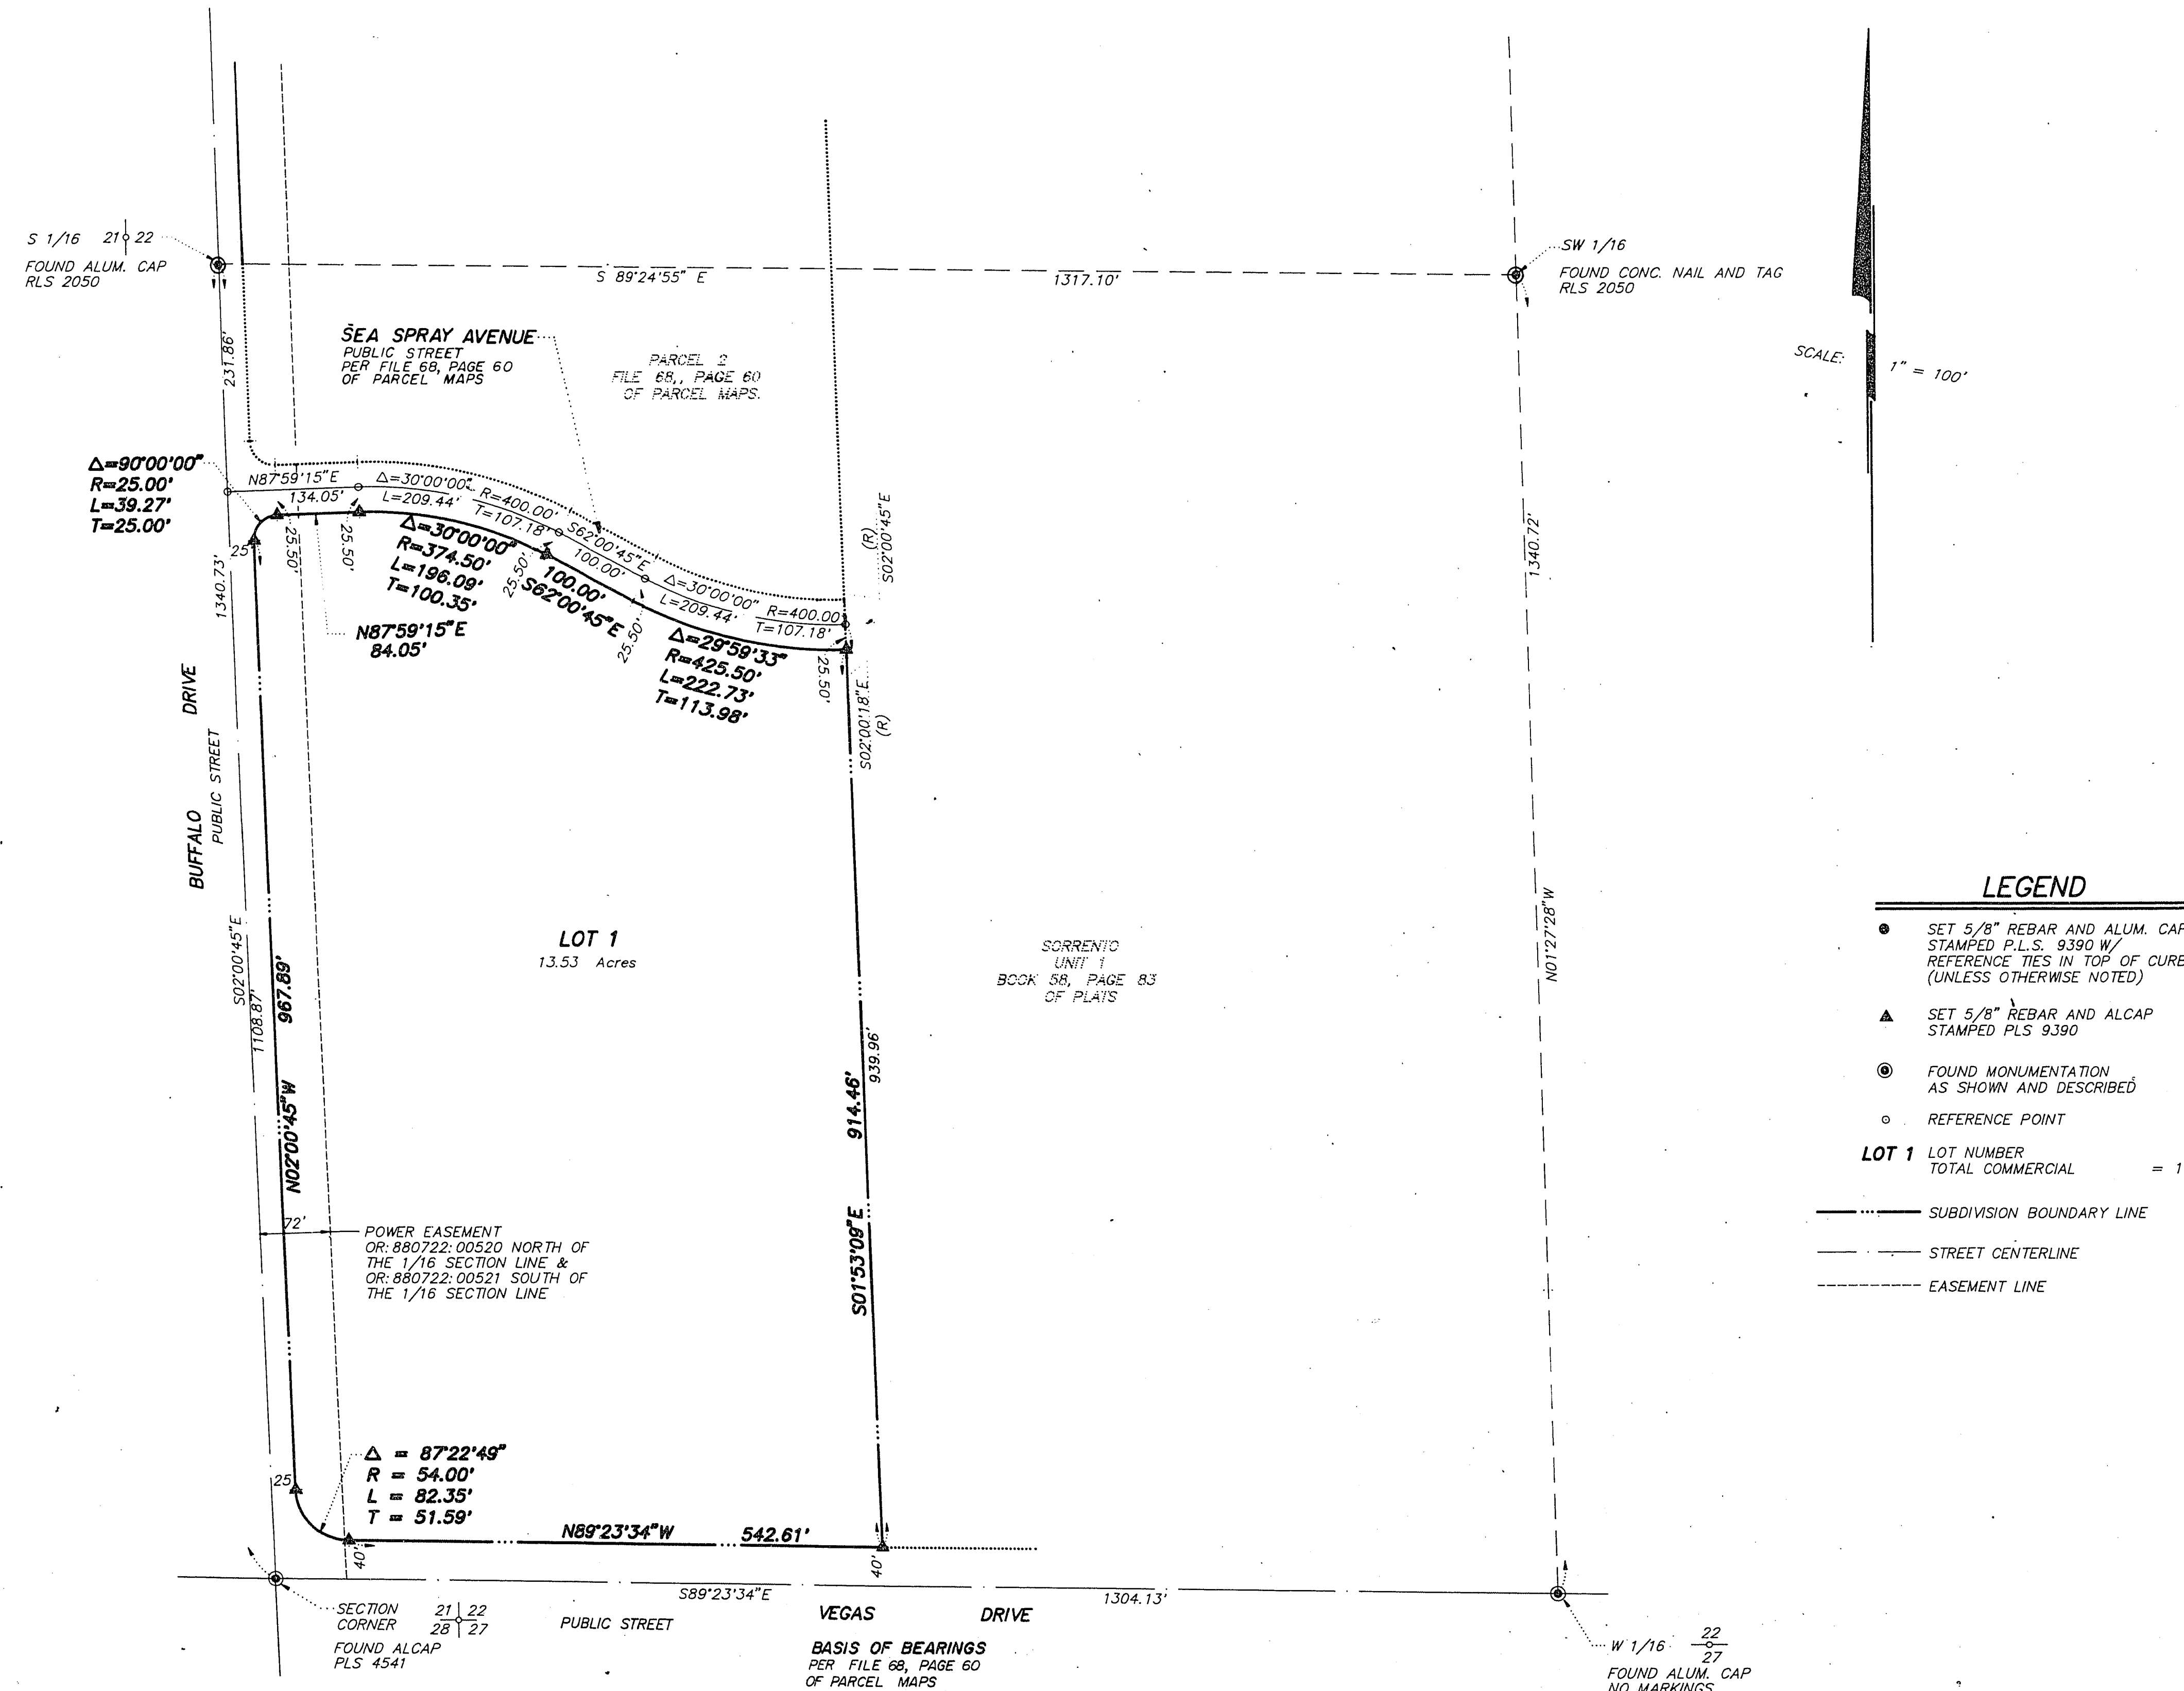

SHEET 2 OF 2

Book _____ Page 4450