


970423

00894

FINAL MAP OF HAMMER ESTATES A RESIDENTIAL SUBDIVISION

BEING A SUBDIVISION OF A PORTION OF THE EAST HALF (E 1/2) OF THE NORTHWEST QUARTER (NW 1/4)
OF SECTION 35, TOWNSHIP 19 SOUTH, RANGE 60 EAST, M.D.M., CITY OF LAS VEGAS, CLARK COUNTY, NEVADA

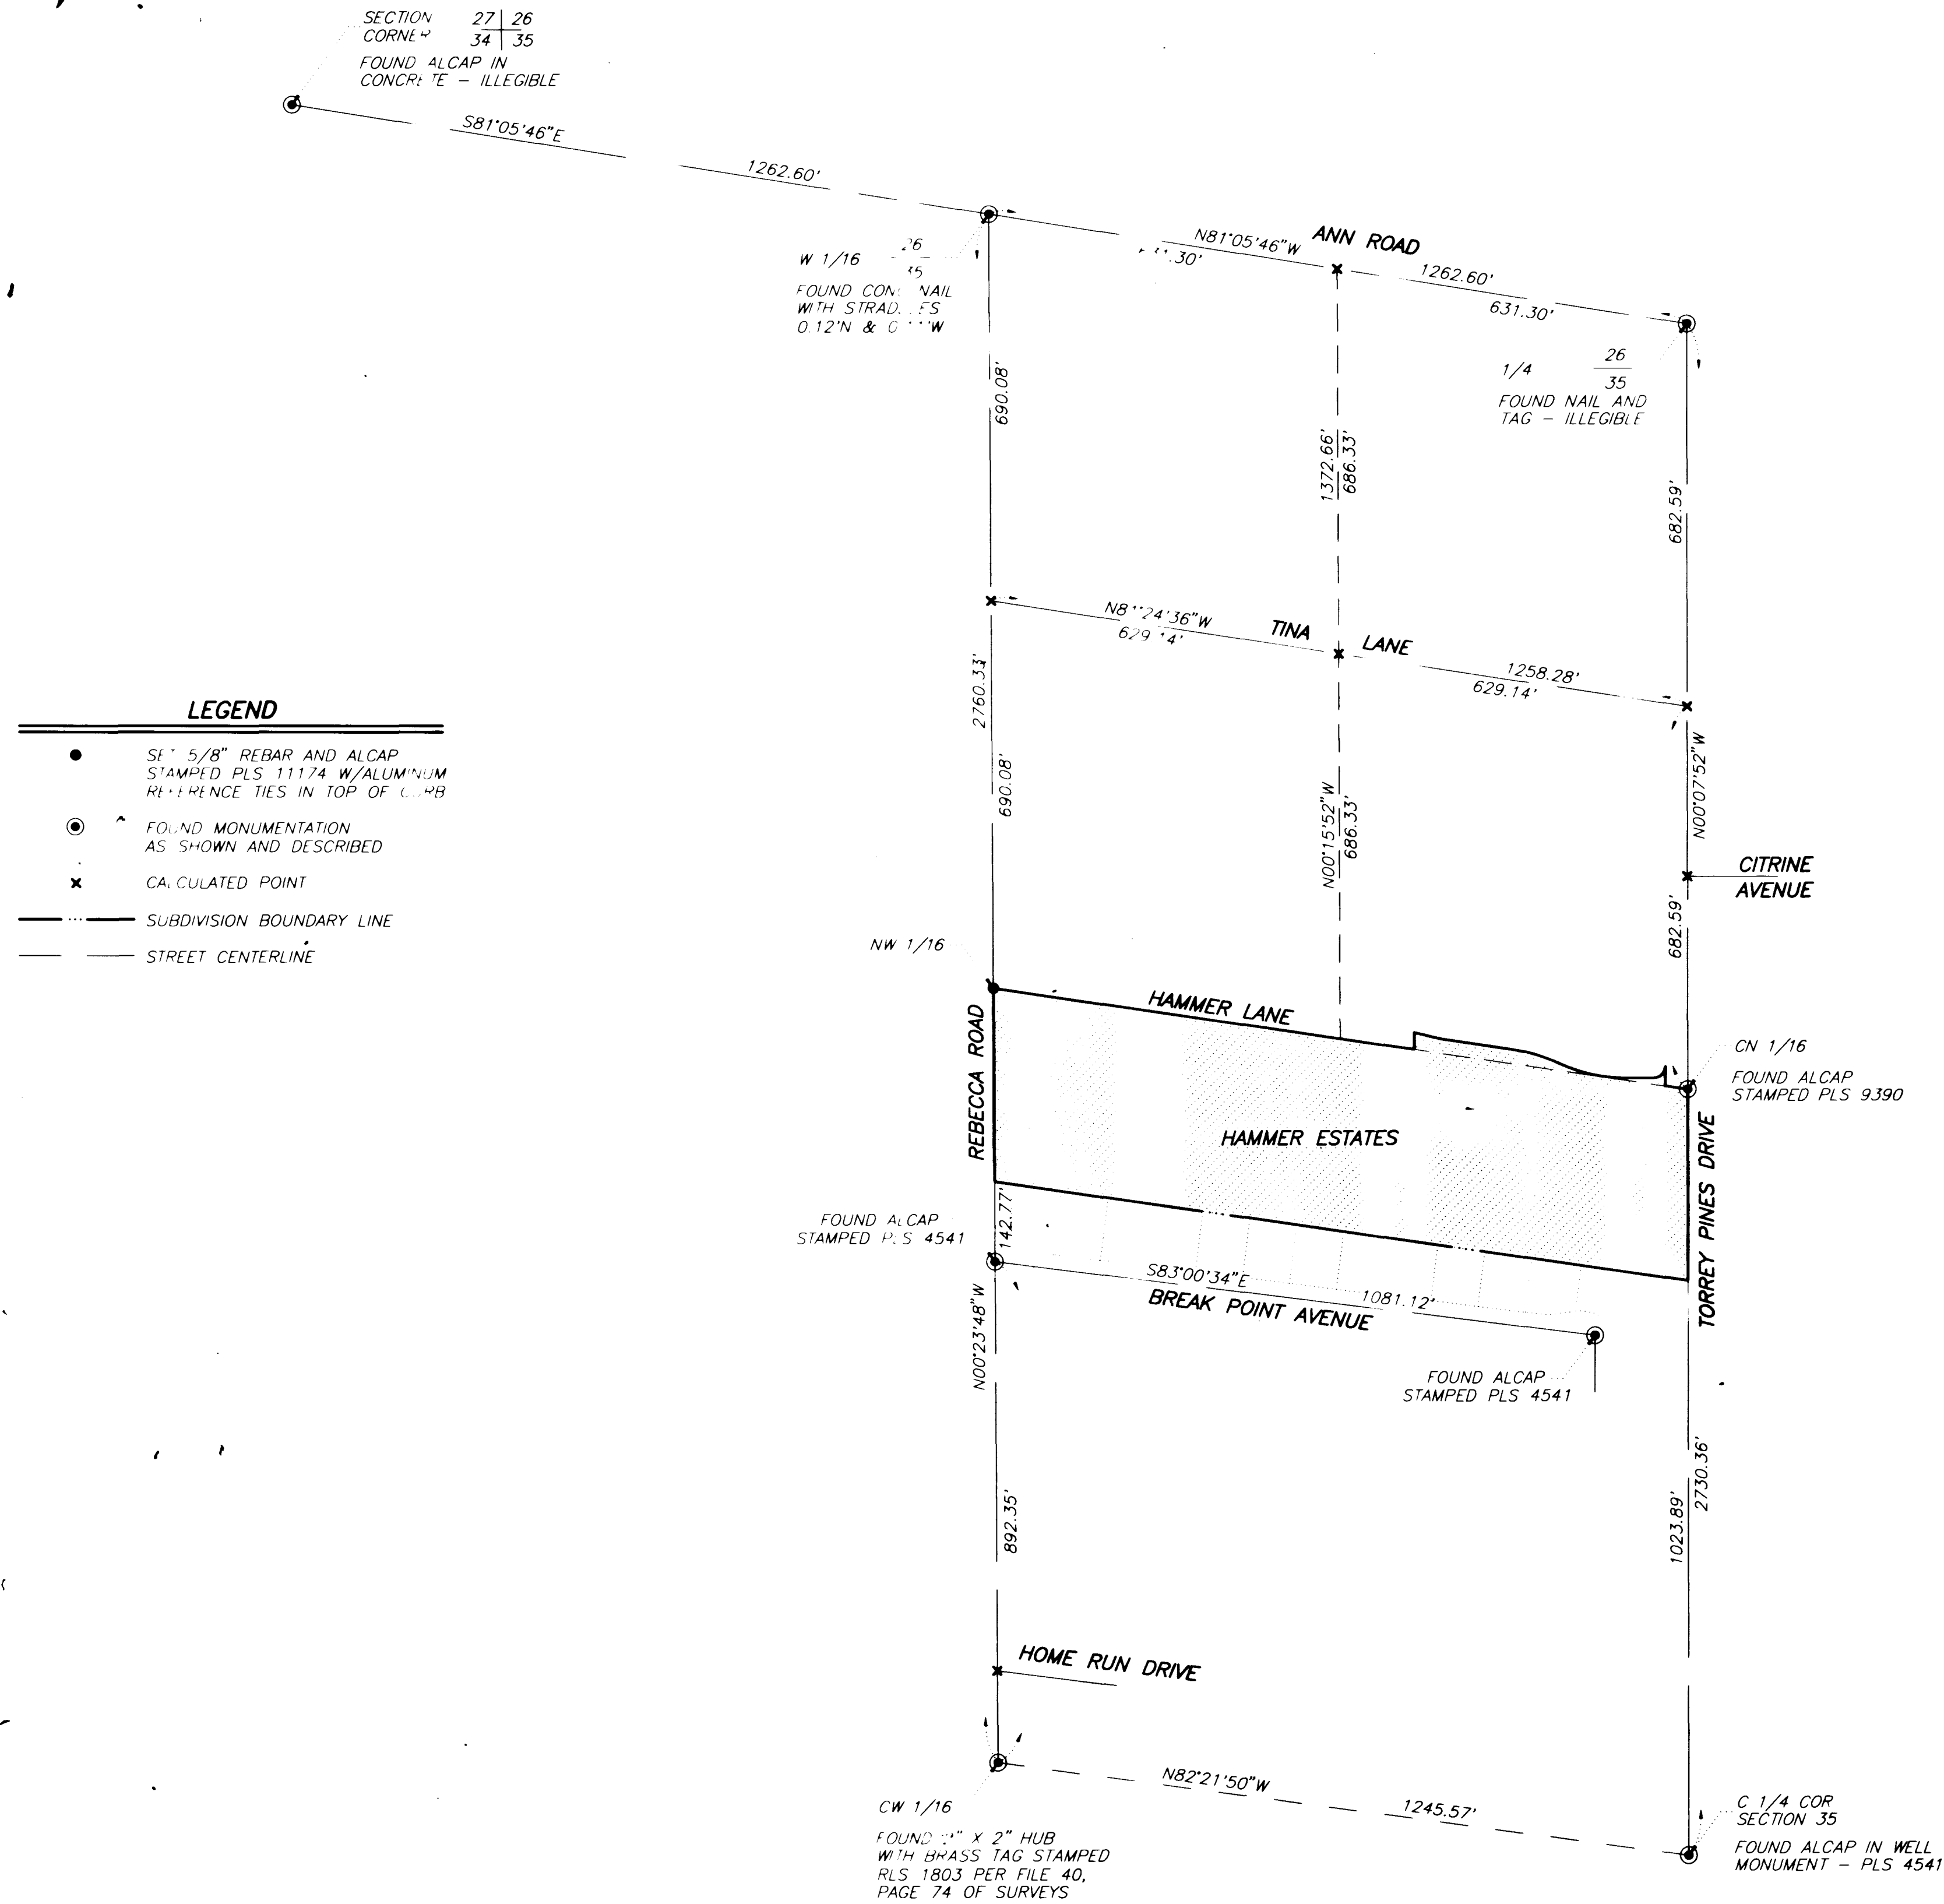

LEGEND

- SET 5/8" REBAR AND ALCAP STAMPED PLS 11174 W/ALUMINUM REFERENCE TIES IN TOP OF C&B
- ⊙ FOUND MONUMENTATION AS SHOWN AND DESCRIBED
- ✕ CALCULATED POINT
- SUBDIVISION BOUNDARY LINE
- STREET CENTERLINE

SCALE: 1" = 200'

VICINITY MAP

SHEET 2 OF 4

4099

FINAL MAP OF HAMMER ESTATES

A RESIDENTIAL SUBDIVISION

BEING A SUBDIVISION OF A PORTION OF THE EAST HALF (E 1/2) OF THE NORTHWEST QUARTER (NW 1/4) OF SECTION 30, TOWNSHIP 19 SOUTH, RANGE 90 EAST, N.E.M., CITY OF LAS VEGAS, CLARK COUNTY, NEVADA

