

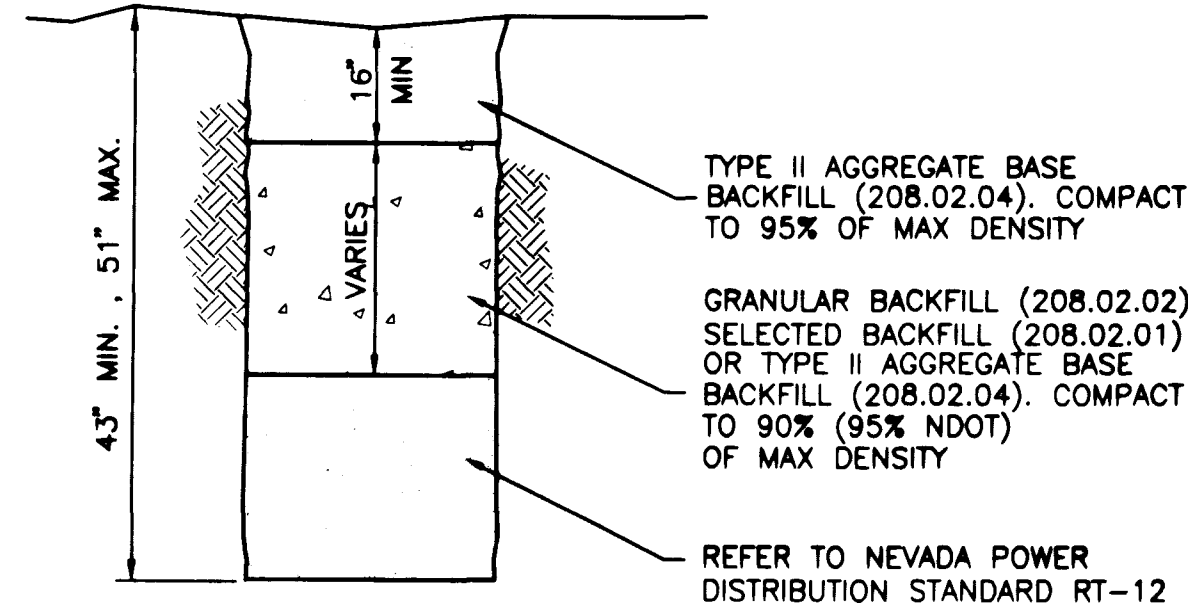
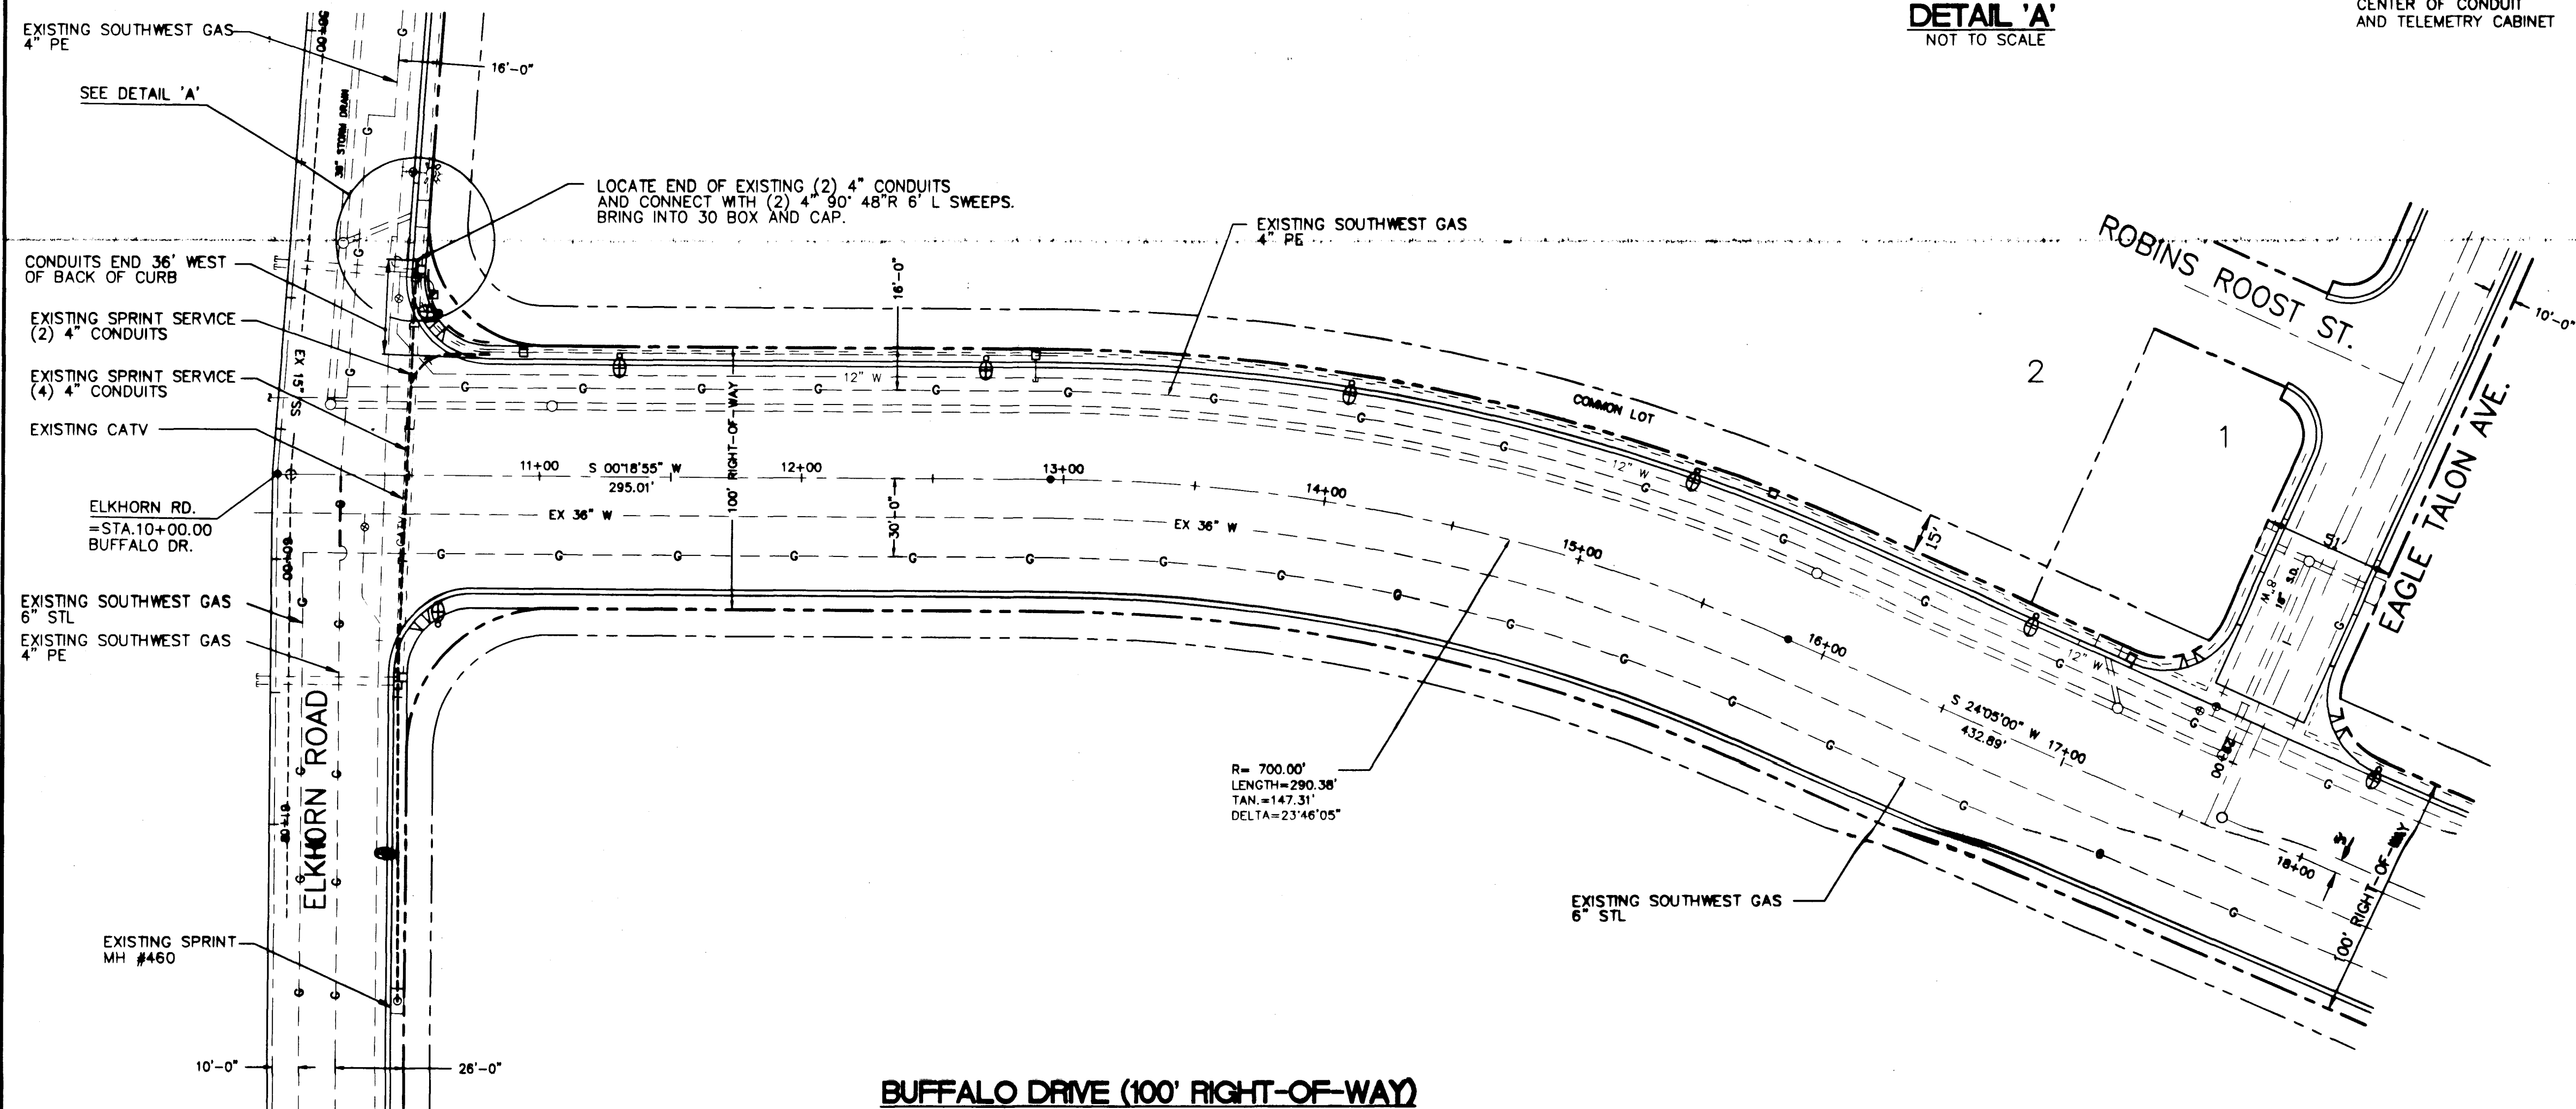


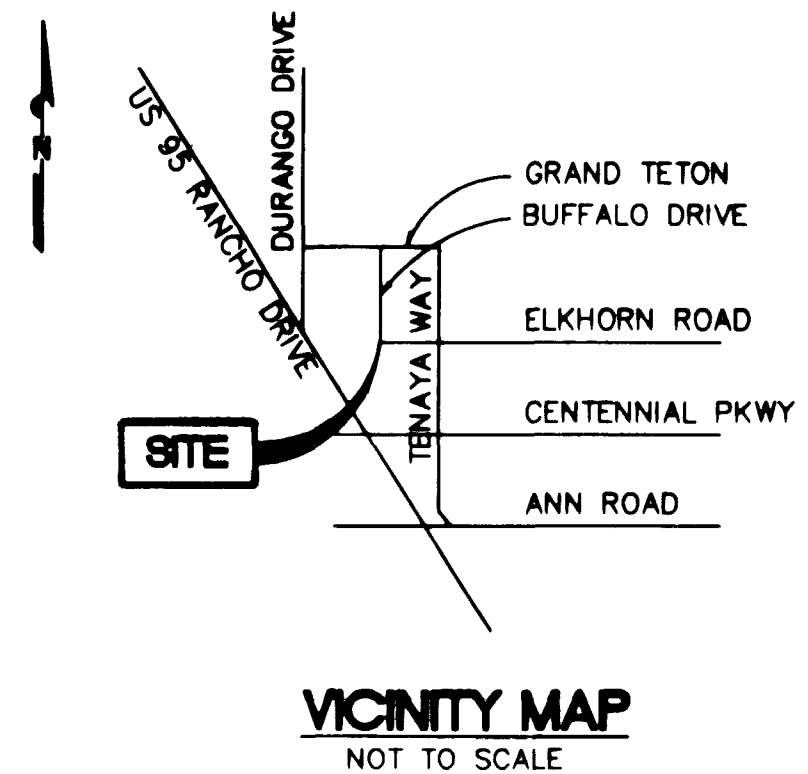


NOTE: THIS TRENCH SECTION IS FOR THE POWER CONDUIT FROM THE PEDESTAL TO POLE RISER ONLY. REFER TO UNIFORM STANDARD DRAWINGS, CLARK COUNTY AREA, DWG. NO. 501 FOR CONDUIT PLACEMENT BEHIND CURB.

TRENCH SECTION BACKFILL SPECIFICATION NOT TO SCALE

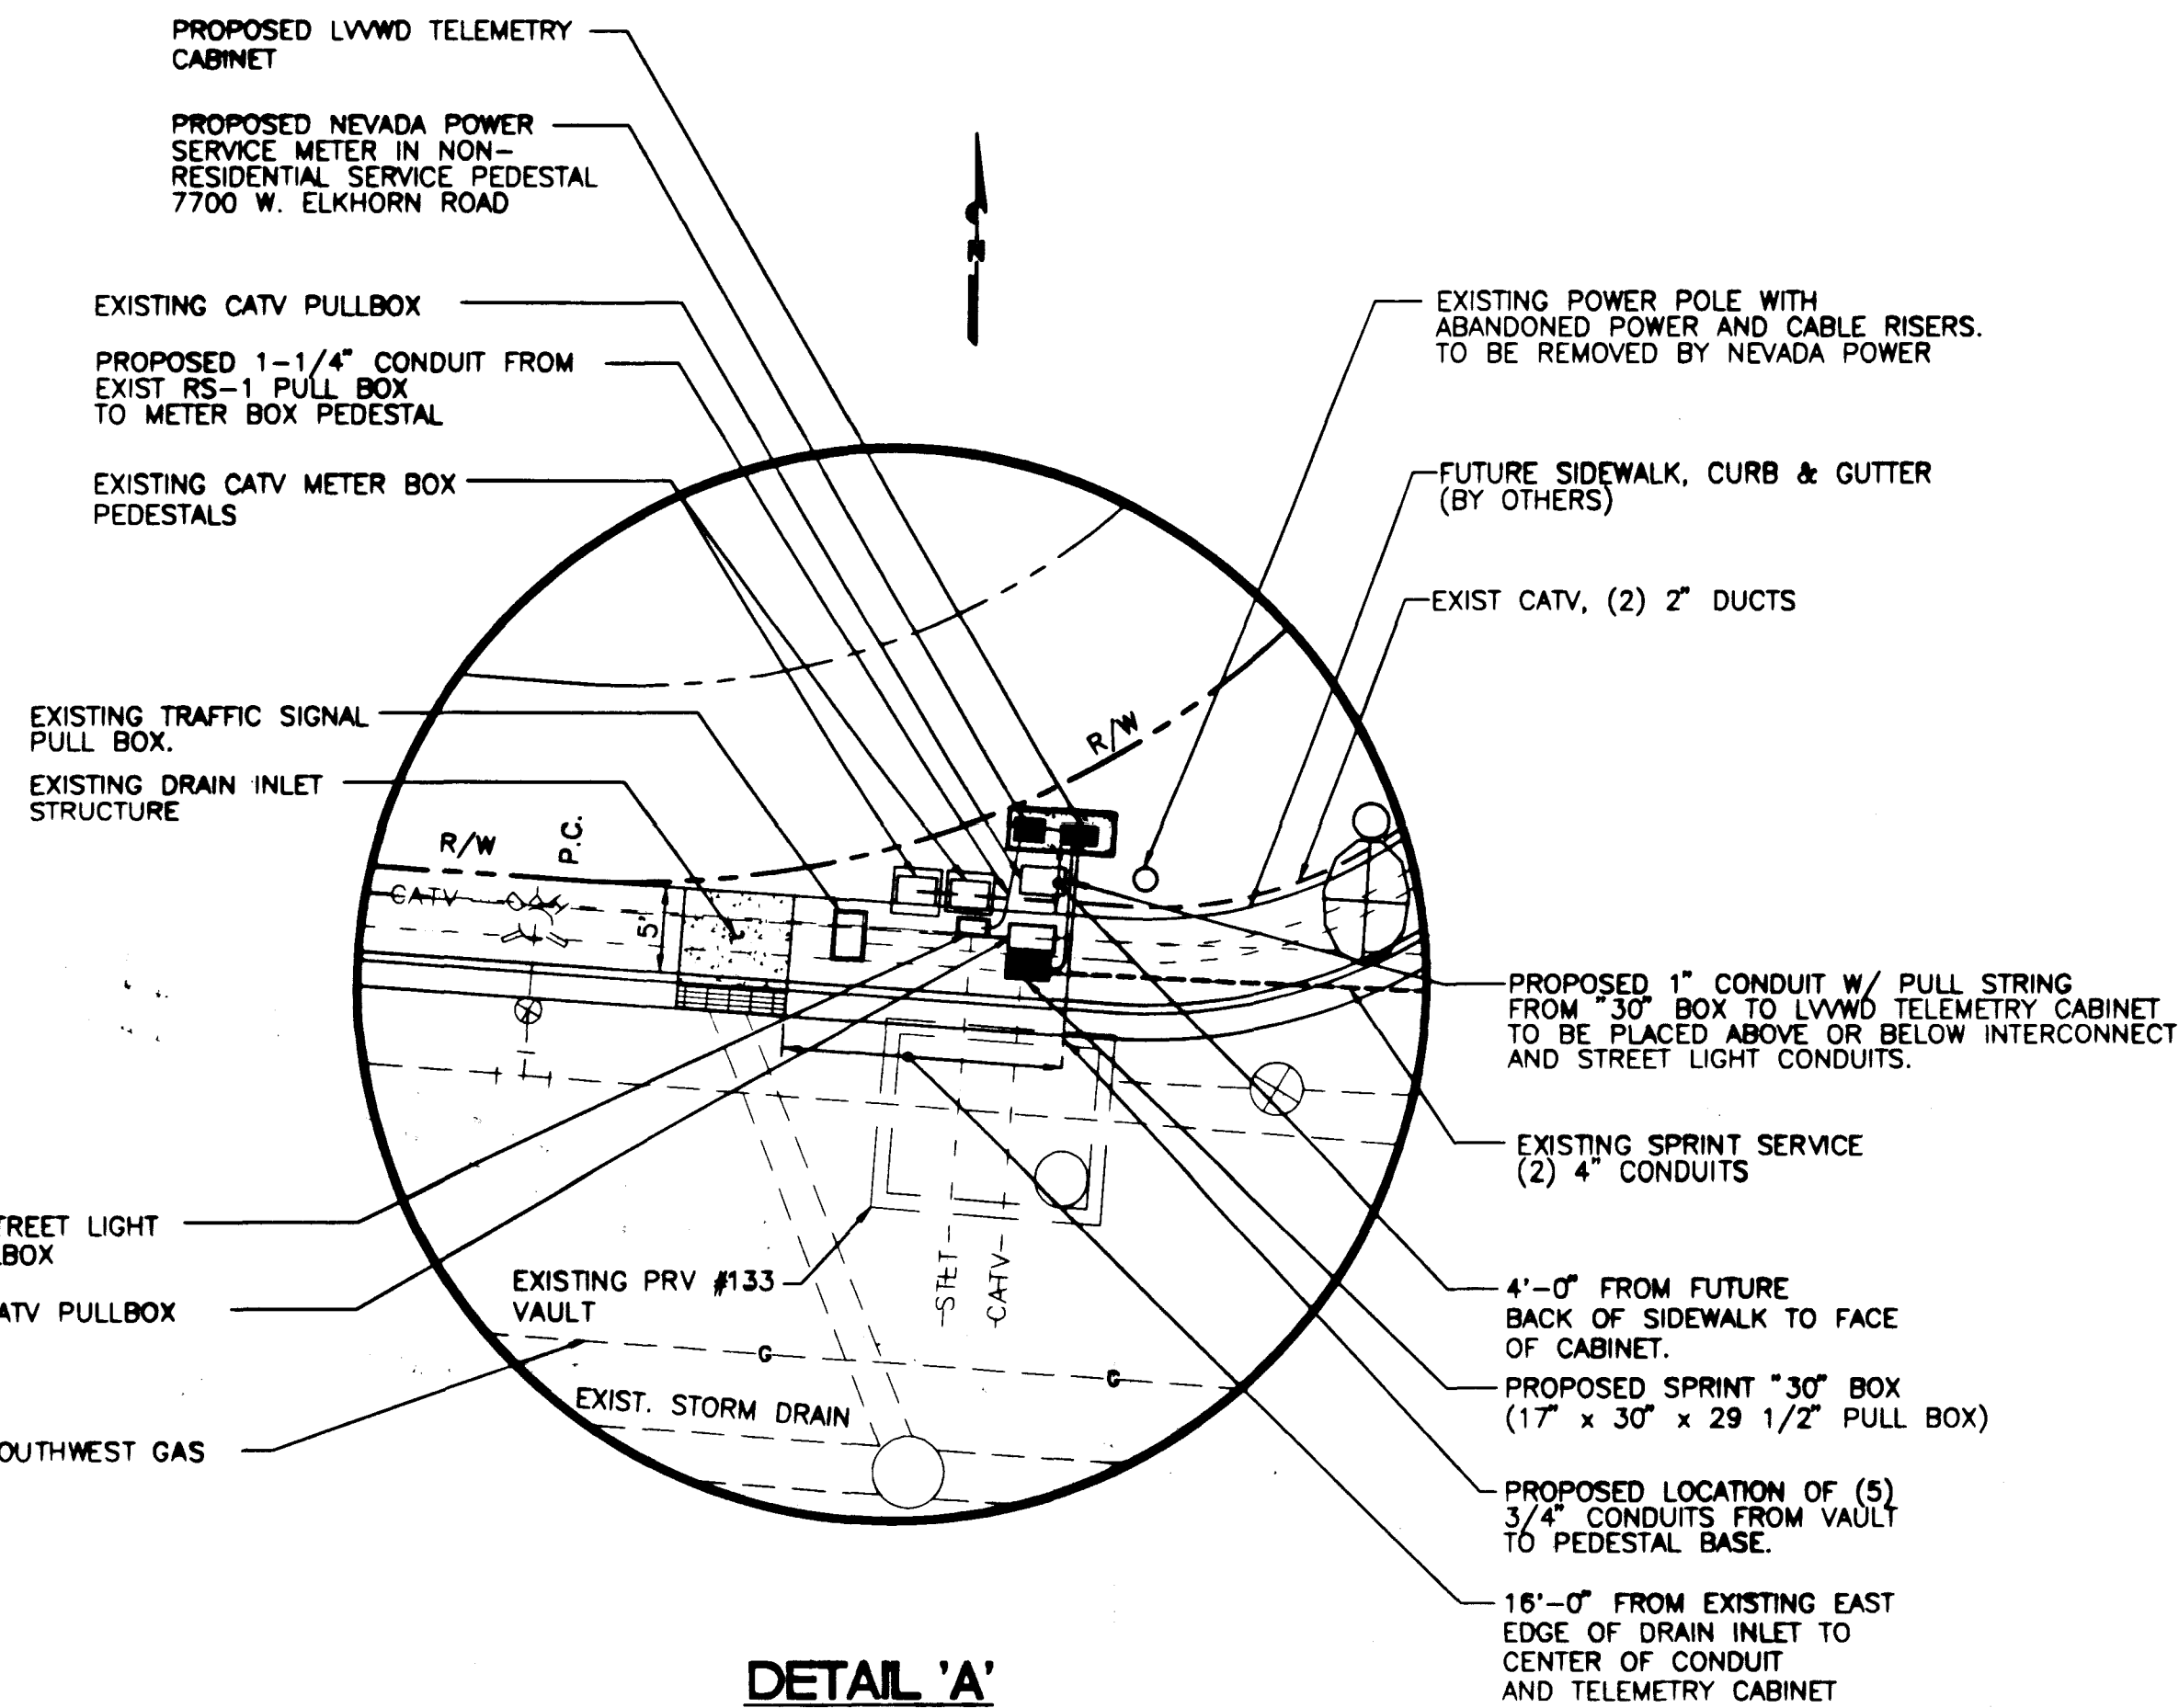


BUFFALO DRIVE (100' RIGHT-OF-WAY) (STREET IMPROVEMENTS SHOWN AS PROPOSED BY OTHERS) SCALE: 1\"/>

Call
before you
Dig
1-800-227-2600

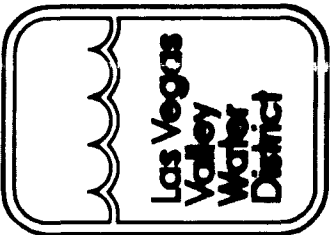


**LAS VEGAS VALLEY
WATER DISTRICT**
1001 S. VALLEY VIEW BOULEVARD
LAS VEGAS, NEVADA 89153
(702) 876-2011

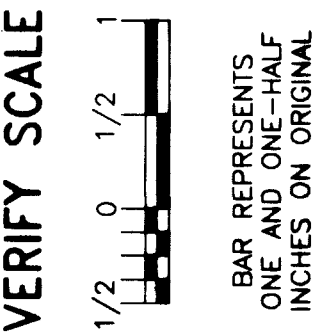

FLOW MONITORING AT PRV 133		SCALE AS NOTED 13.47	DATE 06/22/98
UPGRADE INSTALLATION OF PRV STATION NO. 133 AT ELKHORN ROAD AND BUFFALO DRIVE			

DRAWN BY: CHECKED BY: DESIGNED BY:	3/23/98
RECOMMENDED BY: VALERIE SCHULTE ACCEPTED BY:	R.P.E. NO. DATE
GRANT LIMITS	R.P.E. NO. DATE

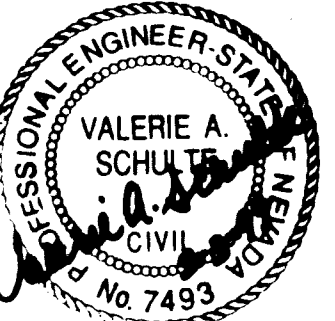

CONTRACT NUMBER
C605
DRAWING NUMBER C1
SHEET 3 OF 5

Call
before you
Die