



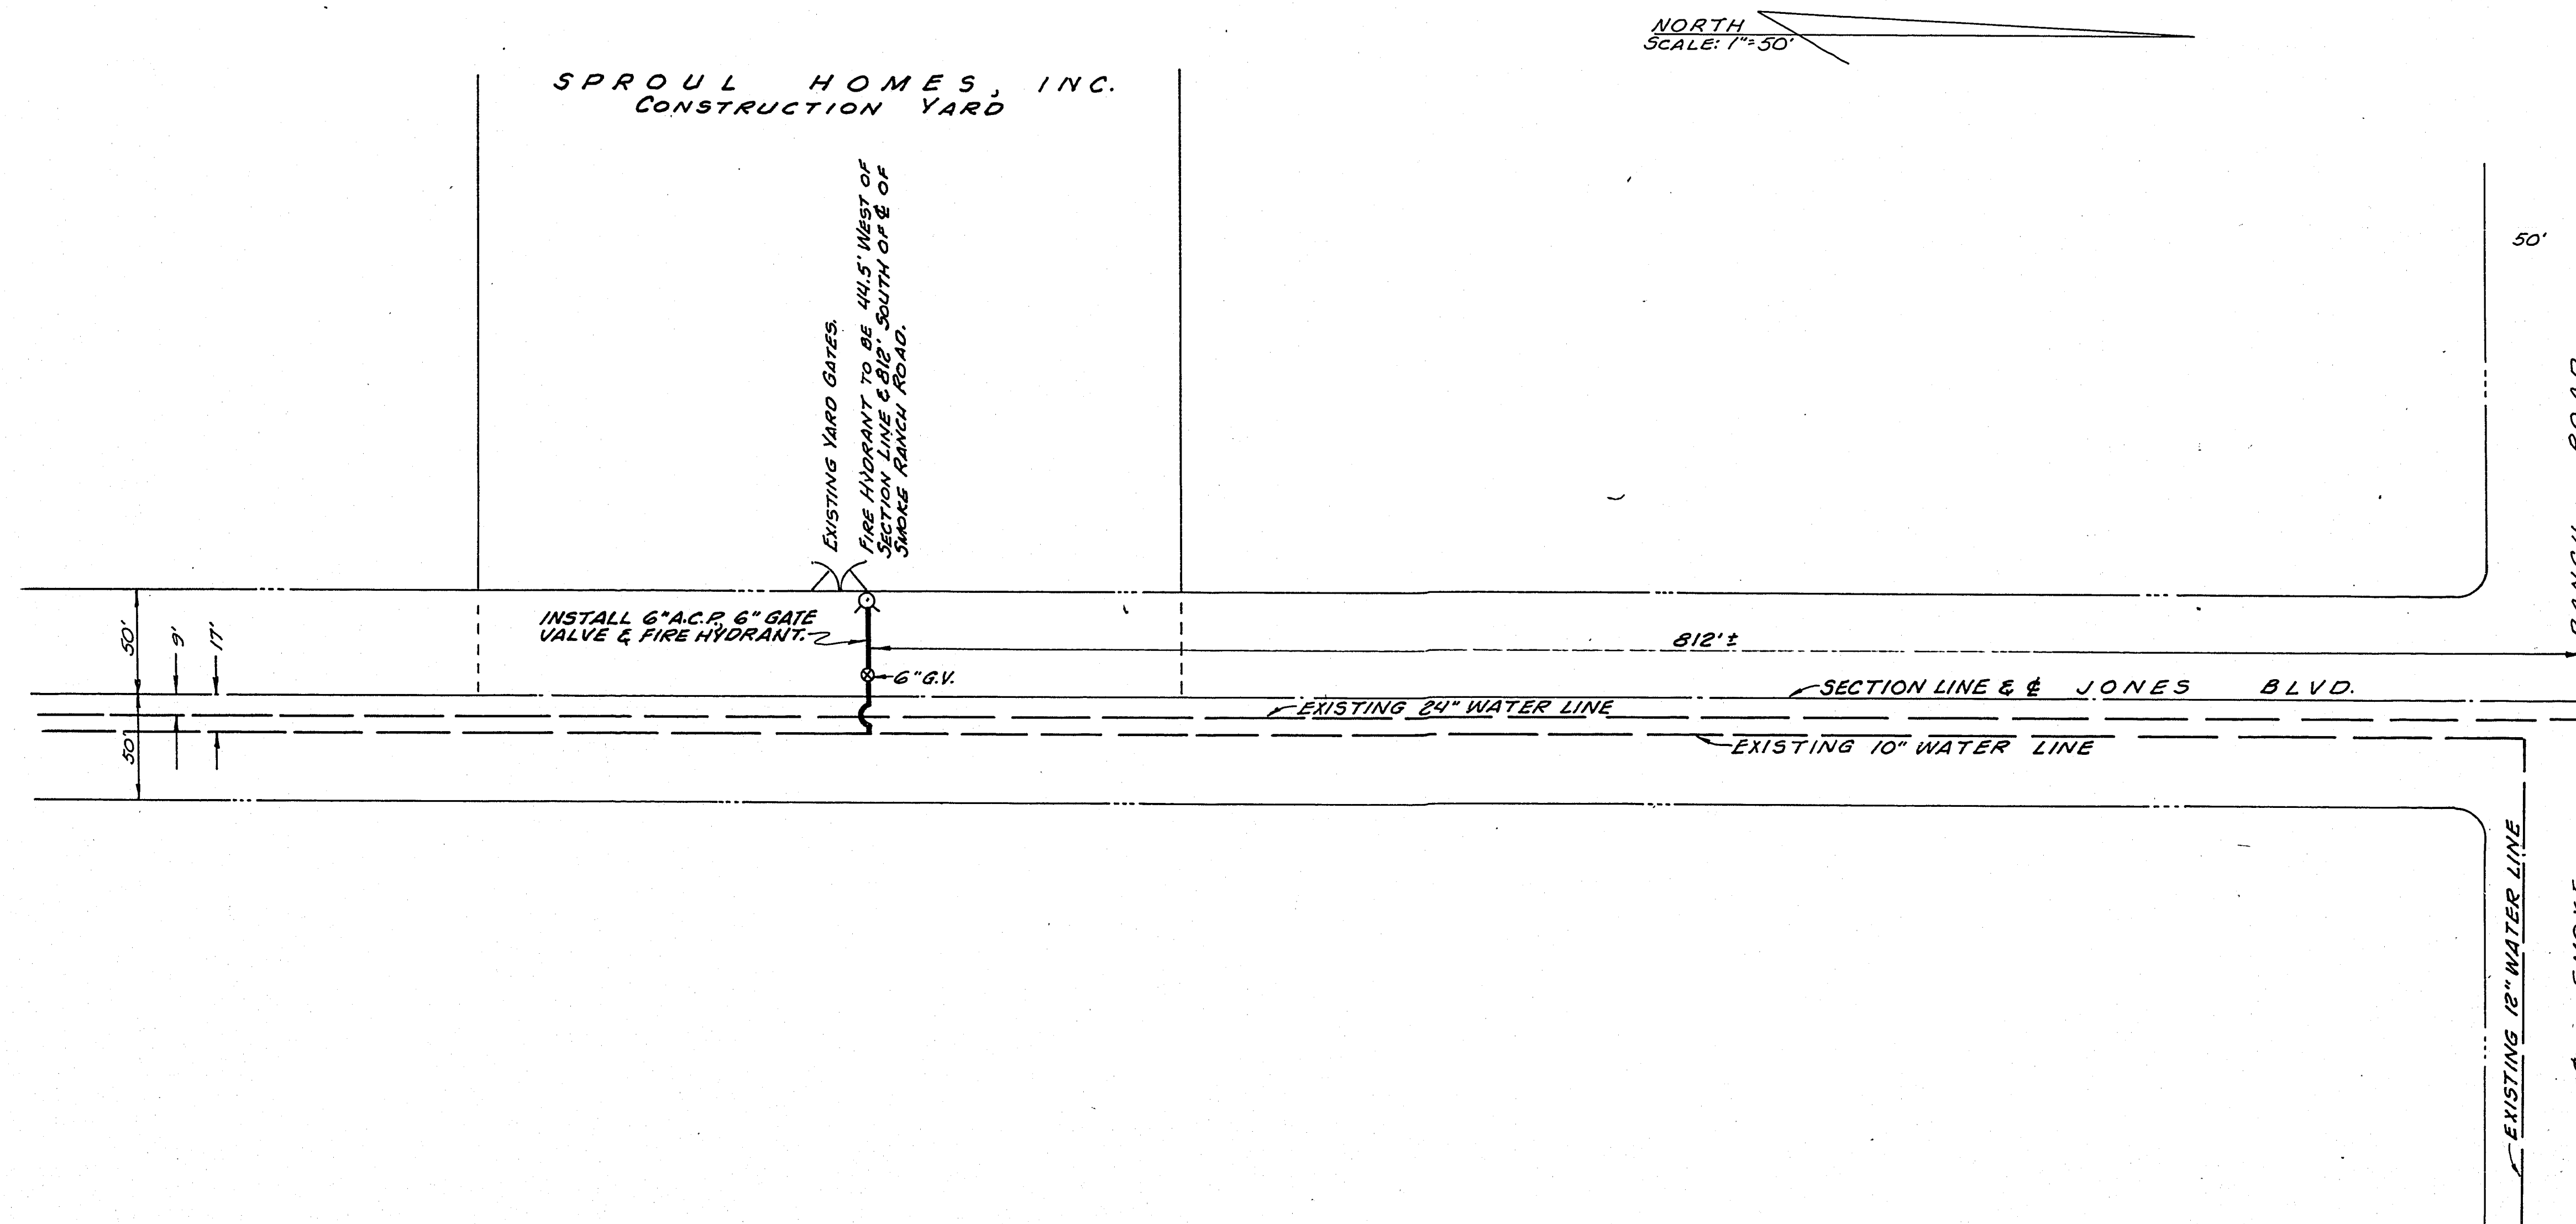

NOTE:
THIS PLAN FOR INSTALLATION
OF A FIRE HYDRANT ONLY.

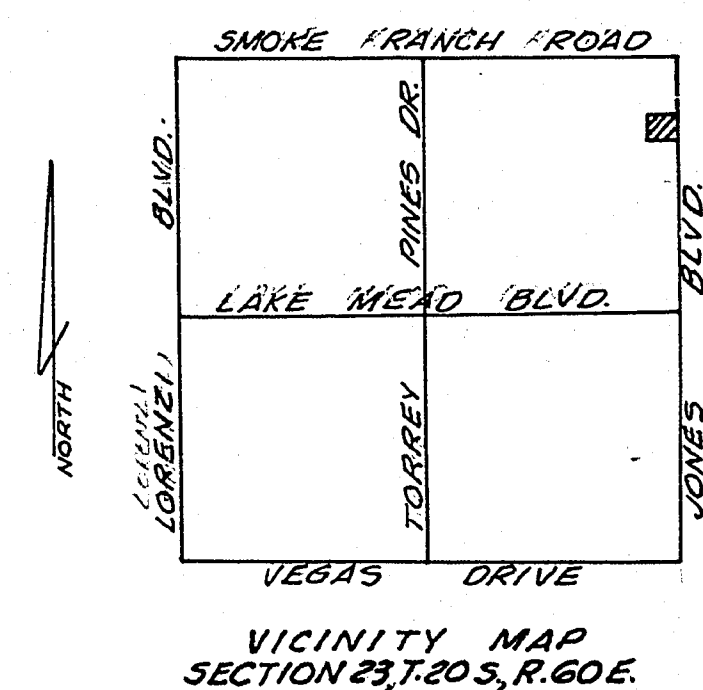

APPROVALS	
<i>Grant Head</i> LAS VEGAS VALLEY WATER DISTRICT DATE 8-24-68	<i>VBull</i> CITY OF LAS VEGAS ENGINEER DATE 9/24/68
<i>J.D. Miller</i> CITY OF LAS VEGAS FIRE CHIEF DATE 8-12-68	4-64

DELTA SURVEYING, INC. LAS VEGAS NEVADA DATE 8-8-68	JOB NO. 680801 SHEET NO. 1 OF 1 SHEETS
---	--

DRAWN: NM
CHECKED: JR
APPROVED
DATE

DELTA SURVEYING, INC. LAS VEGAS NEVADA DATE 8-8-68

JOB NO. 680801 SHEET NO. 1 OF 1 SHEETS
--