


JOB NO. 398-224

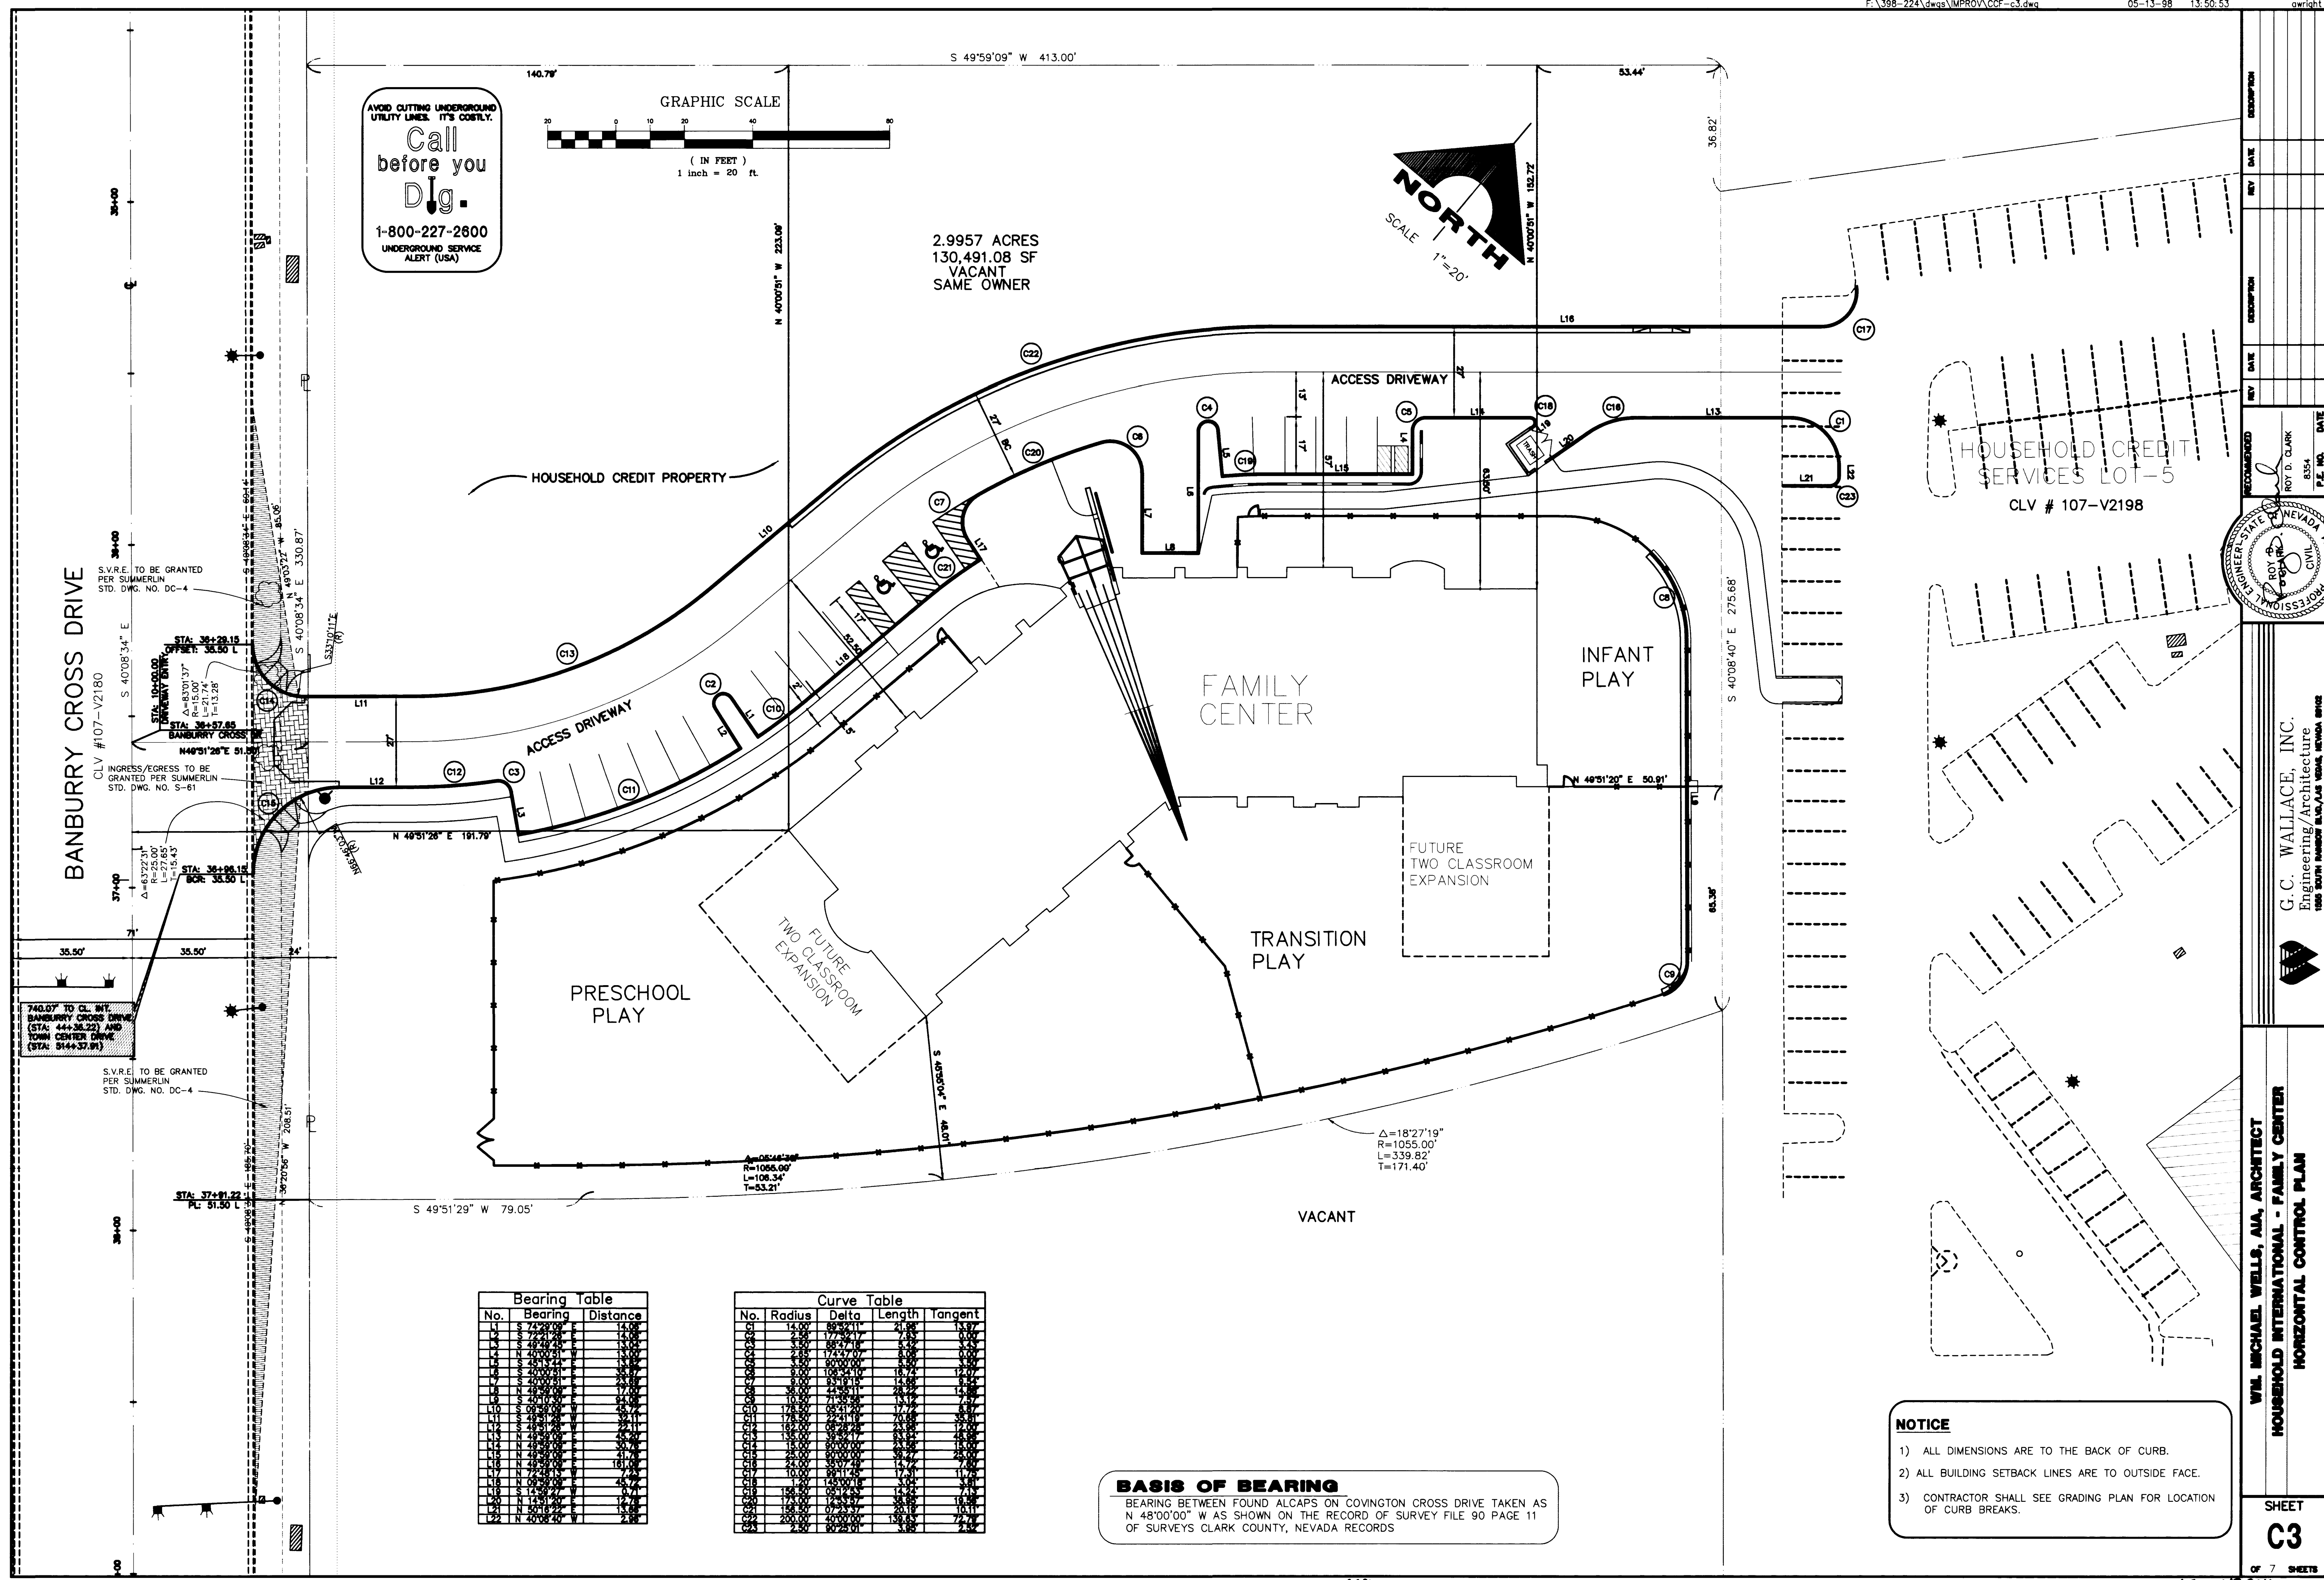

Bearing Table		
No.	Bearing	Distance
1	S 72°29'00" E	14.00

Curve Table				
No.	Radius	Delta	Length	Tangent
C1	14.00	89°21'11"	2.88	13.97
Call
before you
Dig-






BANBURY CROSS DRIVE

PRESCHOOL
PLAY

FAMILY CENTER

INFANT PLAY

TRANSITION
PLAY

FUTURE
TWO CLASSROOM
EXPANSION

HOUSEHOLD CREDIT
SERVICES LOT-5









C3