


00996

Book 4 Page 45

Gates Mill Phase 2

A PORTION OF THE NW 1/4, OF THE NE 1/4, OF SEC 22, T 20 S., R 60 E., M D M., CITY OF LAS VEGAS, NEVADA.

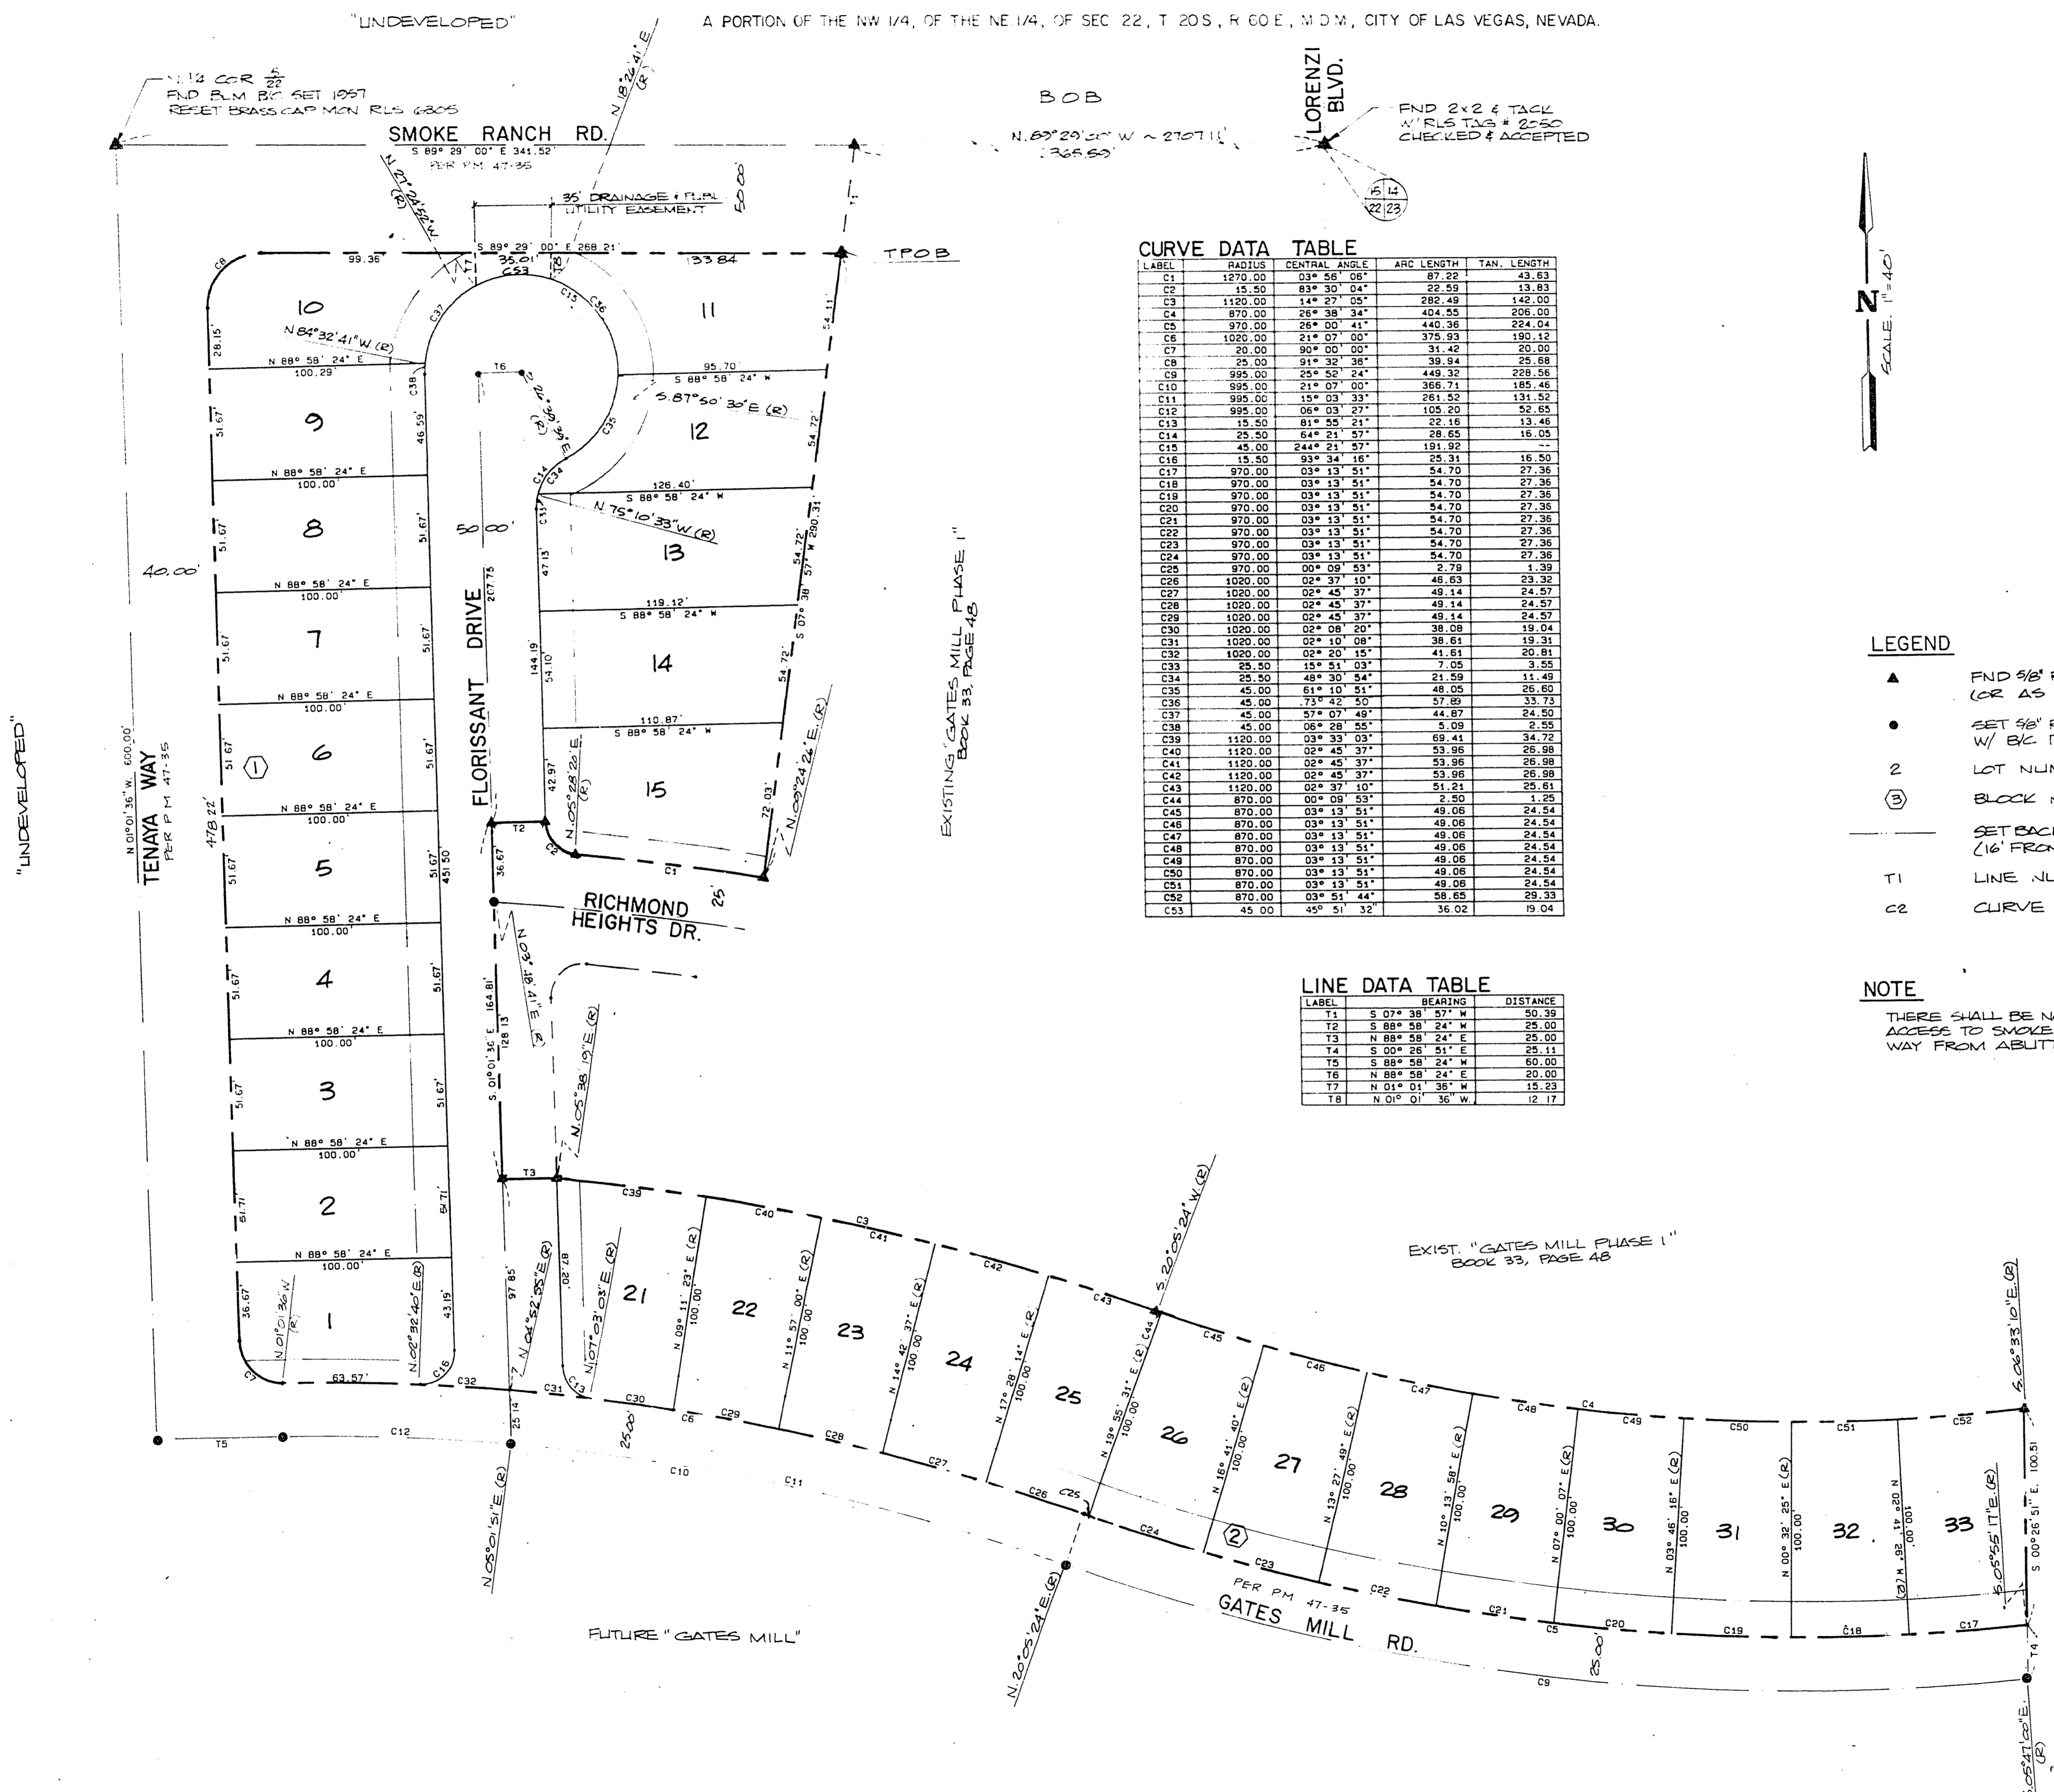

CURVE DATA TABLE

LABEL	RADIUS	CENTRAL ANGLE	ARC LENGTH	TAN. LENGTH
C1	1270.00	03° 56' 06"	87.28	43.63
C2	15.50	83° 30' 04"	22.59	19.83
C3	1120.00	14° 27' 05"	282.49	142.00
C4	870.00	26° 36' 34"	404.55	206.00
C5	970.00	26° 00' 41"	440.36	224.04
C6	1020.00	21° 07' 00"	375.93	190.12
C7	20.00	90° 00' 00"	31.42	20.00
C8	25.00	91° 32' 38"	38.94	25.88
C9	995.00	25° 52' 24"	449.32	228.56
C10	995.00	21° 07' 00"	366.71	185.46
C11	995.00	15° 03' 33"	261.53	131.52
C12	995.00	06° 03' 27"	105.20	52.65
C13	15.50	81° 55' 21"	22.16	13.46
C14	25.50	84° 21' 57"	26.65	16.05
C15	45.00	24° 24' 57"	181.92	11.11
C16	15.50	93° 34' 16"	25.31	16.50
C17	970.00	03° 13' 51"	54.70	27.36
C18	970.00	03° 13' 51"	54.70	27.36
C19	970.00	03° 13' 51"	54.70	27.36
C20	970.00	03° 13' 51"	54.70	27.36
C21	970.00	03° 13' 51"	54.70	27.36
C22	970.00	03° 13' 51"	54.70	27.36
C23	970.00	03° 13' 51"	54.70	27.36
C24	970.00	03° 13' 51"	54.70	27.36
C25	970.00	03° 09' 53"	2.78	1.39
C26	1020.00	02° 37' 10"	46.63	23.32
C27	1020.00	02° 45' 37"	49.14	24.57
C28	1020.00	02° 45' 37"	49.14	24.57
C29	1020.00	02° 45' 37"	49.14	24.57
C30	1020.00	02° 08' 20"	38.08	19.04
C31	1020.00	02° 10' 08"	38.61	19.31
C32	1020.00	02° 20' 15"	41.61	20.81
C33	25.50	15° 51' 03"	47.05	3.85
C34	25.50	48° 30' 34"	21.59	11.49
C35	45.00	61° 10' 51"	48.05	26.60
C36	45.00	73° 42' 50"	57.89	33.73
C37	45.00	57° 07' 48"	44.87	24.50
C38	45.00	06° 28' 56"	5.09	2.55
C39	1120.00	03° 33' 03"	69.41	34.72
C40	1120.00	02° 45' 37"	53.96	26.98
C41	1120.00	02° 45' 37"	53.96	26.98
C42	1120.00	02° 45' 37"	53.96	26.98
C43	1120.00	02° 37' 10"	51.21	25.61
C44	870.00	00° 09' 53"	2.50	1.25
C45	870.00	03° 13' 51"	49.06	24.54
C46	870.00	03° 13' 51"	49.06	24.54
C47	870.00	03° 13' 51"	49.06	24.54
C48	870.00	03° 13' 51"	49.06	24.54
C49	870.00	03° 13' 51"	49.06	24.54
C50	870.00	03° 13' 51"	49.06	24.54
C51	870.00	03° 13' 51"	49.06	24.54
C52	870.00	03° 51' 44"	58.65	29.33
C53	45.00	45° 51' 32"	36.02	19.04

LINE DATA TABLE

LABEL	BEARING	DISTANCE
T1	S 07° 38' 57" W	50.39
T2	S 88° 58' 24" W	25.00
T3	N 88° 58' 24" E	25.00
T4	S 00° 26' 51" E	25.11
T5	S 88° 58' 24" W	50.00
T6	N 88° 58' 24" E	20.00
T7	N 01° 01' 36" W	15.23
T8	N 01° 01' 36" W	12.17

- LEGEND**
- ▲ FND 3/8" REBAR W/ALUM. CAP, RLS 630S (OR AS NOTED)
 - SET 5/8" REBAR W/ALUM. CAP, RLS 630S W/ BK TIES IN CURB
 - 2 LOT NUMBER
 - ③ BLOCK NUMBER
 - SET BACK LINE (16' FROM 1', 10' COR.)
 - T1 LINE NUMBER (SEE TABLE)
 - C2 CURVE NUMBER (SEE TABLE)

NOTE
 THERE SHALL BE NO DIRECT VEHICULAR ACCESS TO SMOKE RANCH ROAD OR TENAYA WAY FROM ADJUTING LOTS.