




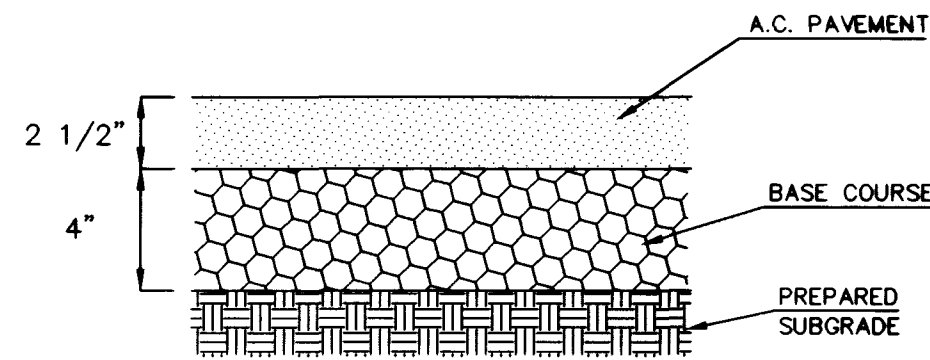


ASPHALT PAVEMENT DETAIL
NTS

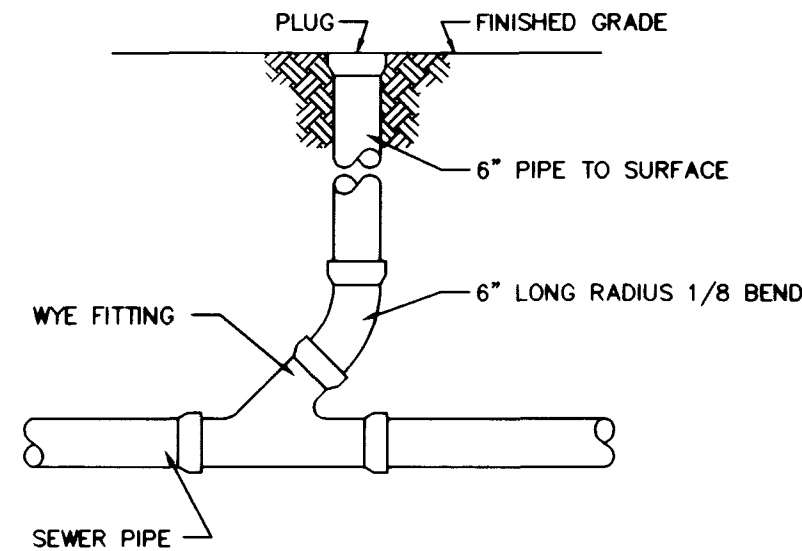


TYPICAL SURFACE CLEANOUT
NTS

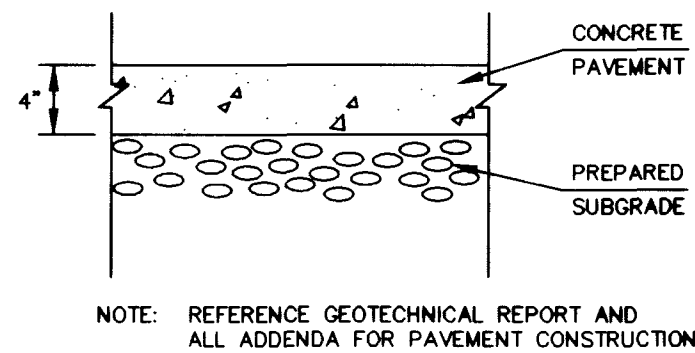


CONCRETE PAVEMENT
NTS

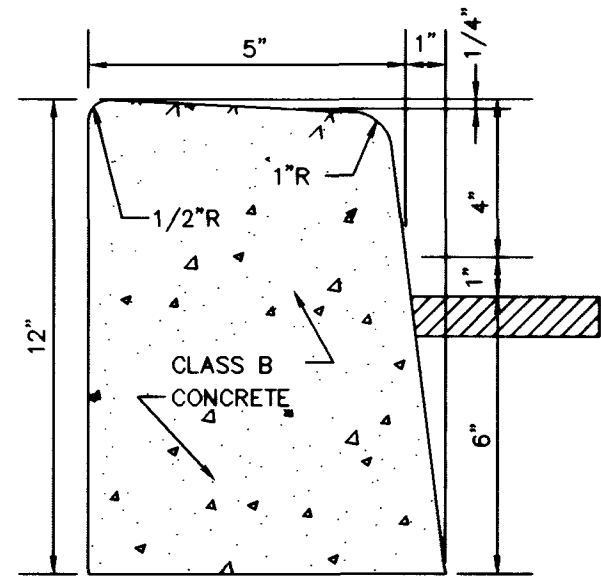

"A" CURB SECTION
PER C.C.A.S.D. #216 NTS

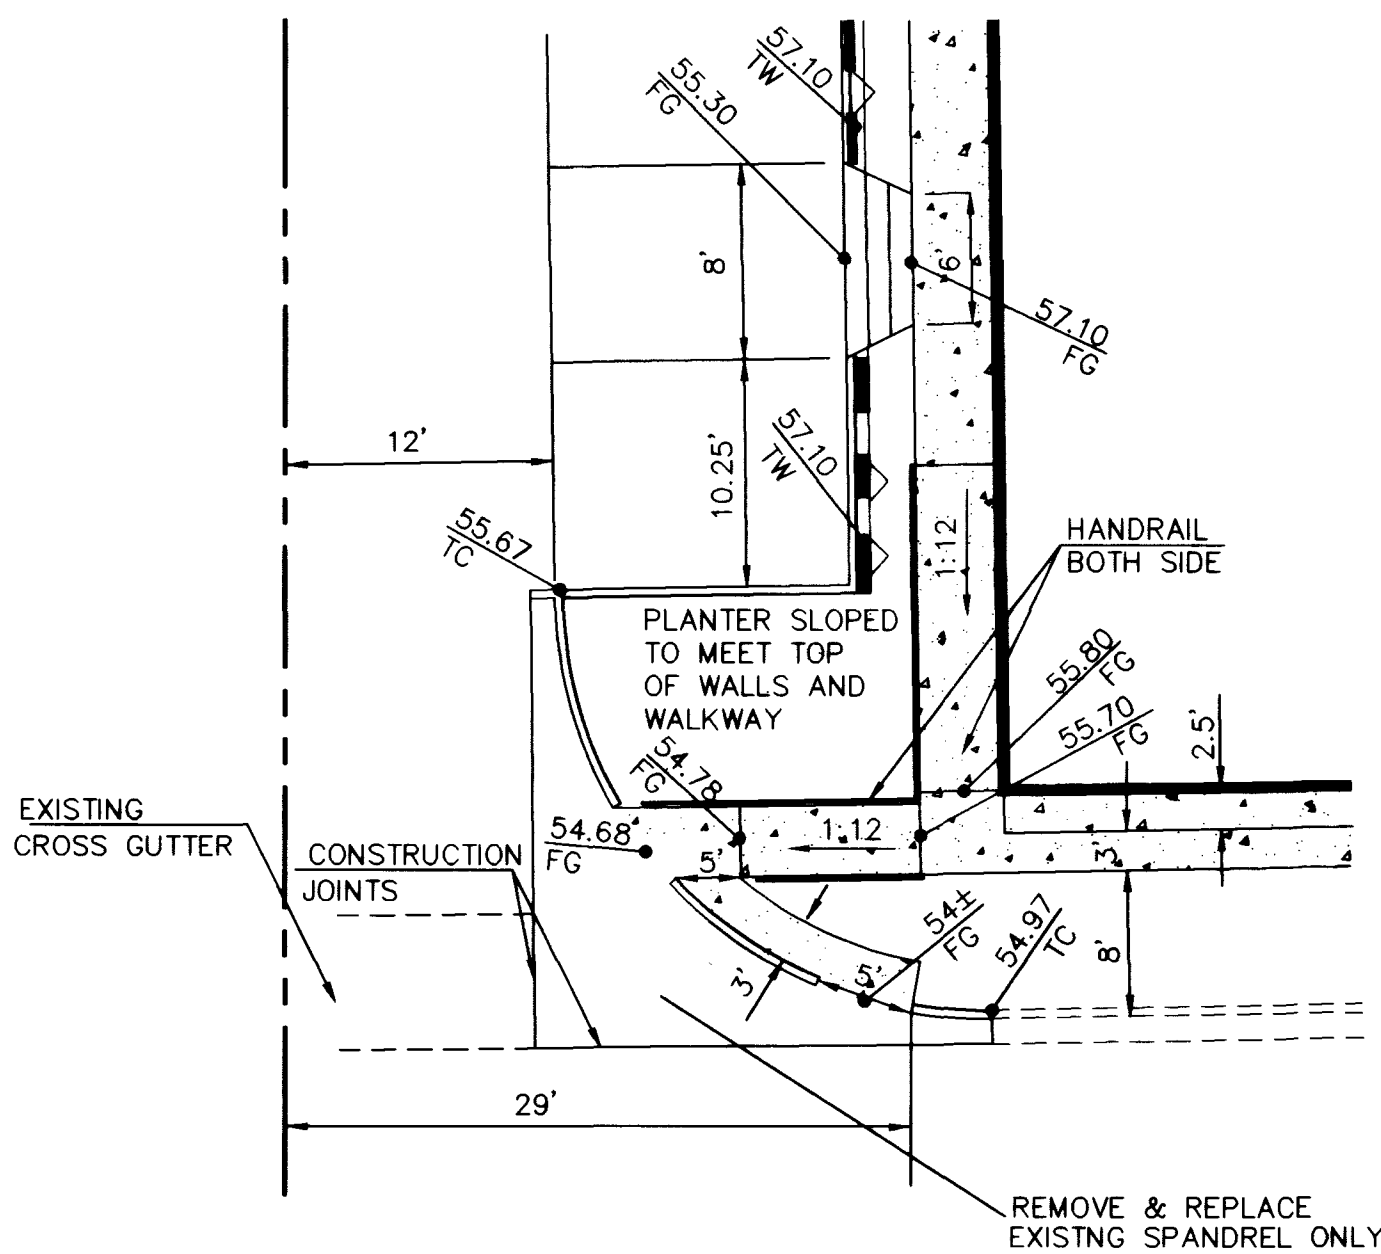

HANDICAP ACCESS RAMP
NTS

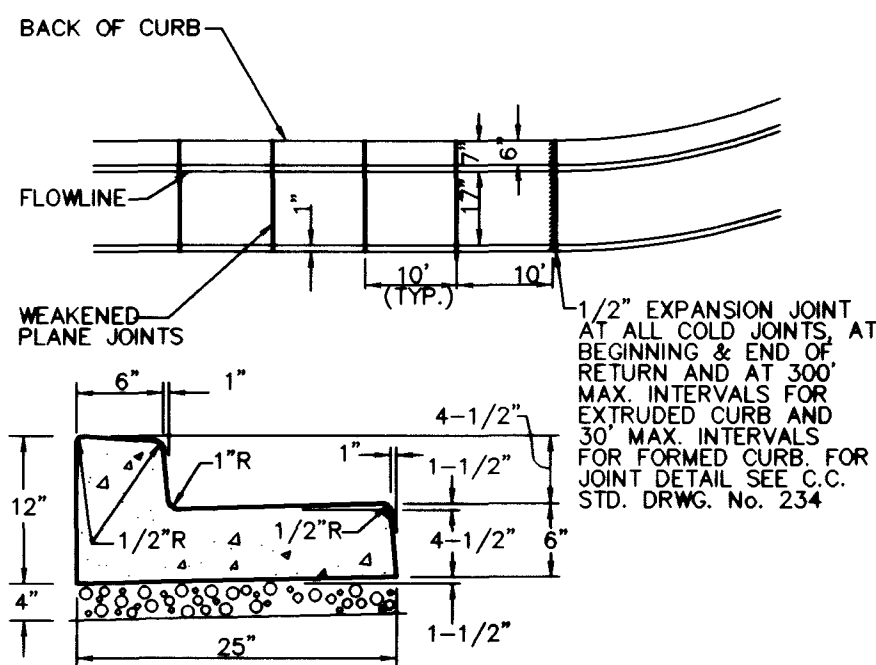

"L" TYPE CURB AND GUTTER
PER C.C.A.S.D. #219 NTS

REV. #	BY	DATE	DESCRIPTION	APPROVAL

SCALE (H) 1"=20'	SCALE (V) 1"=4'	DESIGN BY JHC	DRAWN BY JHC
---------------------	--------------------	------------------	-----------------

TETRA
Civil Engineering • Land Planning
2880 Chandler Ave. Suite 5
Las Vegas, Nevada 89220
Phone (702) 798-8845
Fax (702) 798-9856

LAKES BUSINESS PARK
LOT 27
DETAIL SHEET

ENGINEER'S SEAL
JAMES H. CHILDS
CIVIL
No. 11117

SHEET
6 OF 6
JOB# 98014




























2/3-05050