


PROPOSED BUFFALO CENTER BY EKN


CITY OF LAS VEGAS DWG NO 107Y-4580

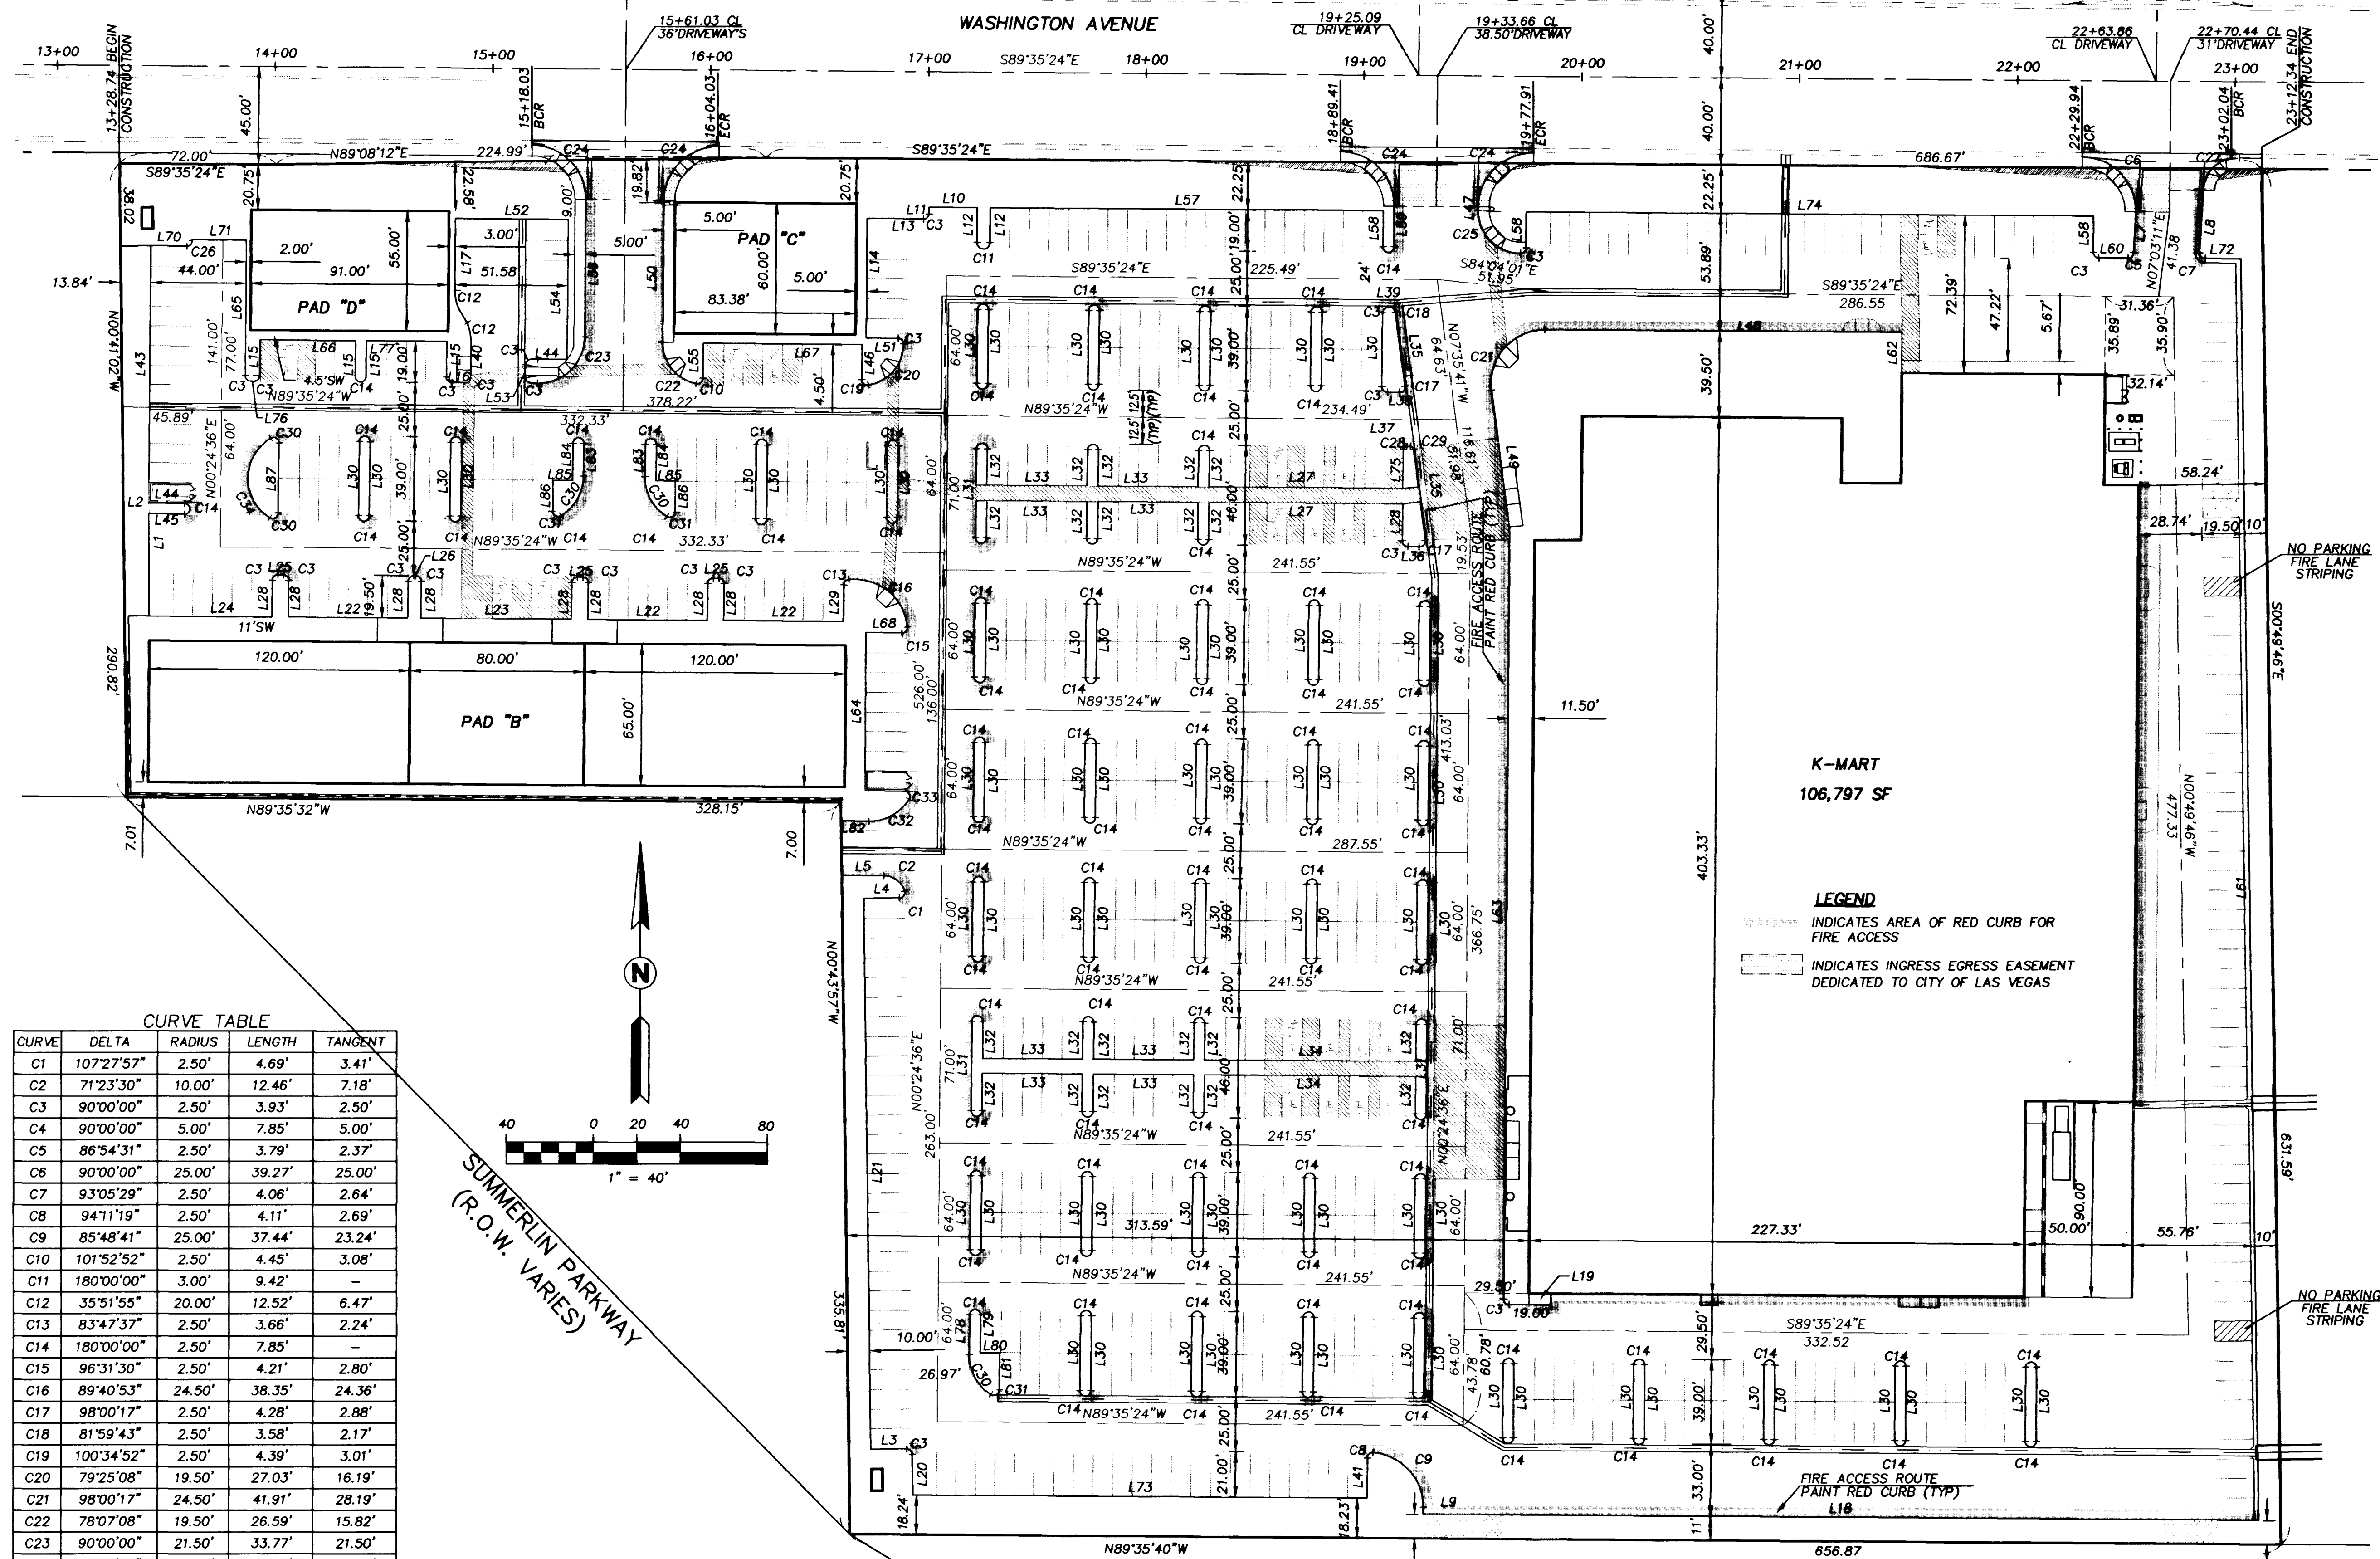

CURVE TABLE

CURVE	DELTA	RADIUS	LENGTH	TANGENT
C1	107°27'57"	2.50'	4.69'	3.41'
C2	71°23'30"	10.00'	12.46'	7.18'
C3	90°00'00"	2.50'	3.93'	2.50'
C4	90°00'00"	5.00'	7.85'	5.00'
C5	86°54'31"	2.50'	3.79'	2.37'
C6	90°00'00"	25.00'	39.27'	25.00'
C7	93°05'29"	2.50'	4.06'	2.64'
C8	94°11'19"	2.50'	4.11'	2.69'
C9	85°48'41"	25.00'	37.44'	23.24'
C10	101°52'52"	2.50'	4.45'	3.08'
C11	180°00'00"	3.00'	9.42'	-
C12	35°51'55"	20.00'	12.52'	6.47'
C13	83°47'37"	2.50'	3.66'	2.24'
C14	180°00'00"	2.50'	7.85'	-
C15	96°31'30"	2.50'	4.21'	2.80'
C16	89°40'53"	24.50'	38.35'	24.36'
C17	98°00'17"	2.50'	4.28'	2.88'
C18	81°59'43"	2.50'	3.58'	2.17'
C19	100°34'52"	2.50'	4.39'	3.01'
C20	79°25'08"	19.50'	27.03'	16.19'
C21	98°00'17"	24.50'	41.91'	28.19'
C22	78°07'08"	19.50'	26.59'	15.82'
C23	90°00'00"	21.50'	33.77'	21.50'
C24	90°00'00"	25.00'	39.27'	25.00'
C25	90°00'00"	19.50'	30.63'	19.50'
C26	101°32'13"	2.50'	4.43'	3.06'
C27	90°00'00"	15.00'	23.56'	15.00'
C28	90°00'00"	1.50'	2.36'	1.50'
C29	81°59'43"	1.50'	2.15'	1.30'
C30	58°14'35"	21.50'	21.86'	11.98'
C31	121°45'25"	2.50'	5.31'	-
C32	58°14'35"	21.50'	21.86'	11.98'
C33	99°19'03"	2.50'	4.56'	3.10'
C34	116°29'11"	21.50'	43.71'	34.73'

SUMMERLIN PARKWAY
(R.O.W. VARIES)

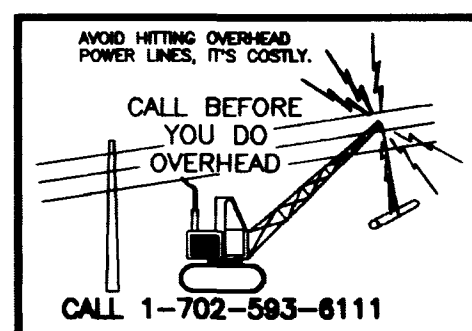

LINE TABLE		
LINE	BEARING	DISTANCE
L1	S0°00'00"E	27.50'
L2	S0°00'00"E	0.50'
L3	S89°16'03"W	16.50'
L4	S89°16'03"W	16.15'
L5	N89°35'24"W	19.20'
L6	N89°35'24"W	24.80'
L7	N03°30'05"E	18.91'
L8	N03°30'05"E	28.66'
L9	S0°24'36"W	3.22'
L10	N89°35'24"W	22.24'
L11	S0°24'36"W	3.00'
L12	S0°24'36"W	16.00'
L13	N89°35'24"W	25.76'
L14	N0°24'36"E	54.50'
L15	S0°24'36"W	16.50'
L16	N89°35'24"W	5.11'
L17	N0°24'36"E	32.55'
L18	N89°35'24"W	383.36'
L19	N00°24'36"E	5.00'
L20	S0°43'57"E	18.50'
L21	S0°43'57"E	253.00'
L22	N89°35'24"W	55.00'
L23	N89°35'24"W	69.00'
L24	N89°35'24"W	56.71'
L25	N89°35'24"W	2.50'
L26	N89°35'24"W	1.00'
L27	S89°35'24"E	89.00'
L28	S0°24'36"W	17.00'
L29	S0°24'36"W	16.87'
L30	N0°24'36"E	34.00'
L31	N0°24'36"E	41.00'
L32	N0°24'36"E	17.00'
L33	S89°35'24"E	46.00'
L34	S89°35'24"E	97.00'
L35	S07°35'41"E	42.27'
L36	N89°35'24"W	5.58'
L37	N89°35'24"W	1.68'
L38	N89°35'24"W	5.46'
L39	N89°35'24"W	0.67'
L40	N0°24'36"E	16.51'
L41	S0°24'36"W	18.44'
L42	N0°24'36"E	2.00'
L43	N0°24'36"E	108.50'
L44	S89°35'24"E	16.50'
L45	S89°35'24"E	16.46'
L46	N0°24'36"E	16.22'
L47	N0°24'36"E	1.75'
L48	S89°35'24"E	164.05'
L49	S07°35'41"E	63.28'
L50	S0°24'36"W	64.75'
L51	S89°35'24"E	14.50'
L52	S89°35'24"E	53.58'
L53	S0°24'36"W	6.00'
L54	S0°24'36"W	64.00'
L55	S0°24'36"W	16.14'
L56	S0°24'36"W	62.75'
L57	N89°35'24"W	180.50'
L58	N0°24'36"E	16.50'
L59	S0°24'36"W	18.75'
L60	S89°35'24"E	13.52'
L61	N0°49'46"W	579.36'
L62	S0°24'36"W	18.83'
L63	S0°24'36"W	354.76'
L64	N0°24'36"E	72.50'
L65	N0°24'36"E	62.00'
L66	N89°35'24"W	44.00'
L67	N89°35'24"W	73.00'
L68	S89°35'24"E	16.36'
L69	N0°24'36"E	32.00'
L70	N89°35'24"W	16.50'
L71	S89°35'24"E	25.05'
L72	N89°35'24"W	16.33'
L73	N89°35'24"W	208.78'
L74	S89°35'24"E	260.50'
L75	N00°24'36"E	18.00'
L76	N89°35'24"W	37.00'
L77	N89°35'24"W	1.50'
L78	N00°24'36"E	17.88'
L79	N0°24'36"E	17.00'
L80	N90°00'00"E	7.82'
L81	S00°24'36"W	17.04'
L82	S89°35'24"E	12.75'
L83	S00°24'36"W	15.00'
L84	S00°24'36"W	17.00'
L85	S89°35'24"E	9.00'
L86	S00°24'36"W	14.16'
L87	S00°24'36"W	32.31'

K-MART
106,797 SF

LEGEND

INDICATES AREA OF RED CURB FOR FIRE ACCESS
INDICATES INGRESS/EGRESS EASEMENT DEDICATED TO CITY OF LAS VEGAS

LAURICH PROPERTIES, INC. (K-MART #9389)

HORIZONTAL CONTROL AND FIRE ACCESS PLAN

DRAWN BY: RHE
DESIGNED BY: JIN

CHECKED BY: DPG
PROJECT NO: 02-1988-120

5

OF 17 SHEETS

DRAWING NO.

107-V3110

AGRA Infrastructure Inc.

K-MART #9389

7500 BLOCK OF WASHINGTON AVENUE
300' EAST OF BUFFALO DRIVE
CITY OF LAS VEGAS

SCALE: 1"=40'

5

OF 17 SHEETS

DRAWING NO.

107-V3110

ENGINEERING GLOBAL SOLUTIONS
2500 WEST SARAH AVENUE, SUITE 211
LAS VEGAS, NEVADA 89102
PHONE: (702) 878-3817 FAX: (702) 878-3716

3016 W. LAS VEGAS, NEVADA 89102

REVISION

REV DATE BY

5

OF 17 SHEETS

DRAWING NO.

107-V3110

