


LEWIS HOMES - RAINBOW VISTA NO. 12

BEING A SUBDIVISION OF PARCEL 2 AS SHOWN BY MAP THEREOF ON FILE IN FILE 62, PAGE 100 OF PARCEL MAPS
IN THE CLARK COUNTY RECORDER'S OFFICE, CLARK COUNTY, NEVADA

LYING WITHIN THE NORTH HALF (N1/2) OF SECTION 26, TOWNSHIP 20 SOUTH, RANGE 60 EAST, M.D.M.,
CITY OF LAS VEGAS, CLARK COUNTY, NEVADA

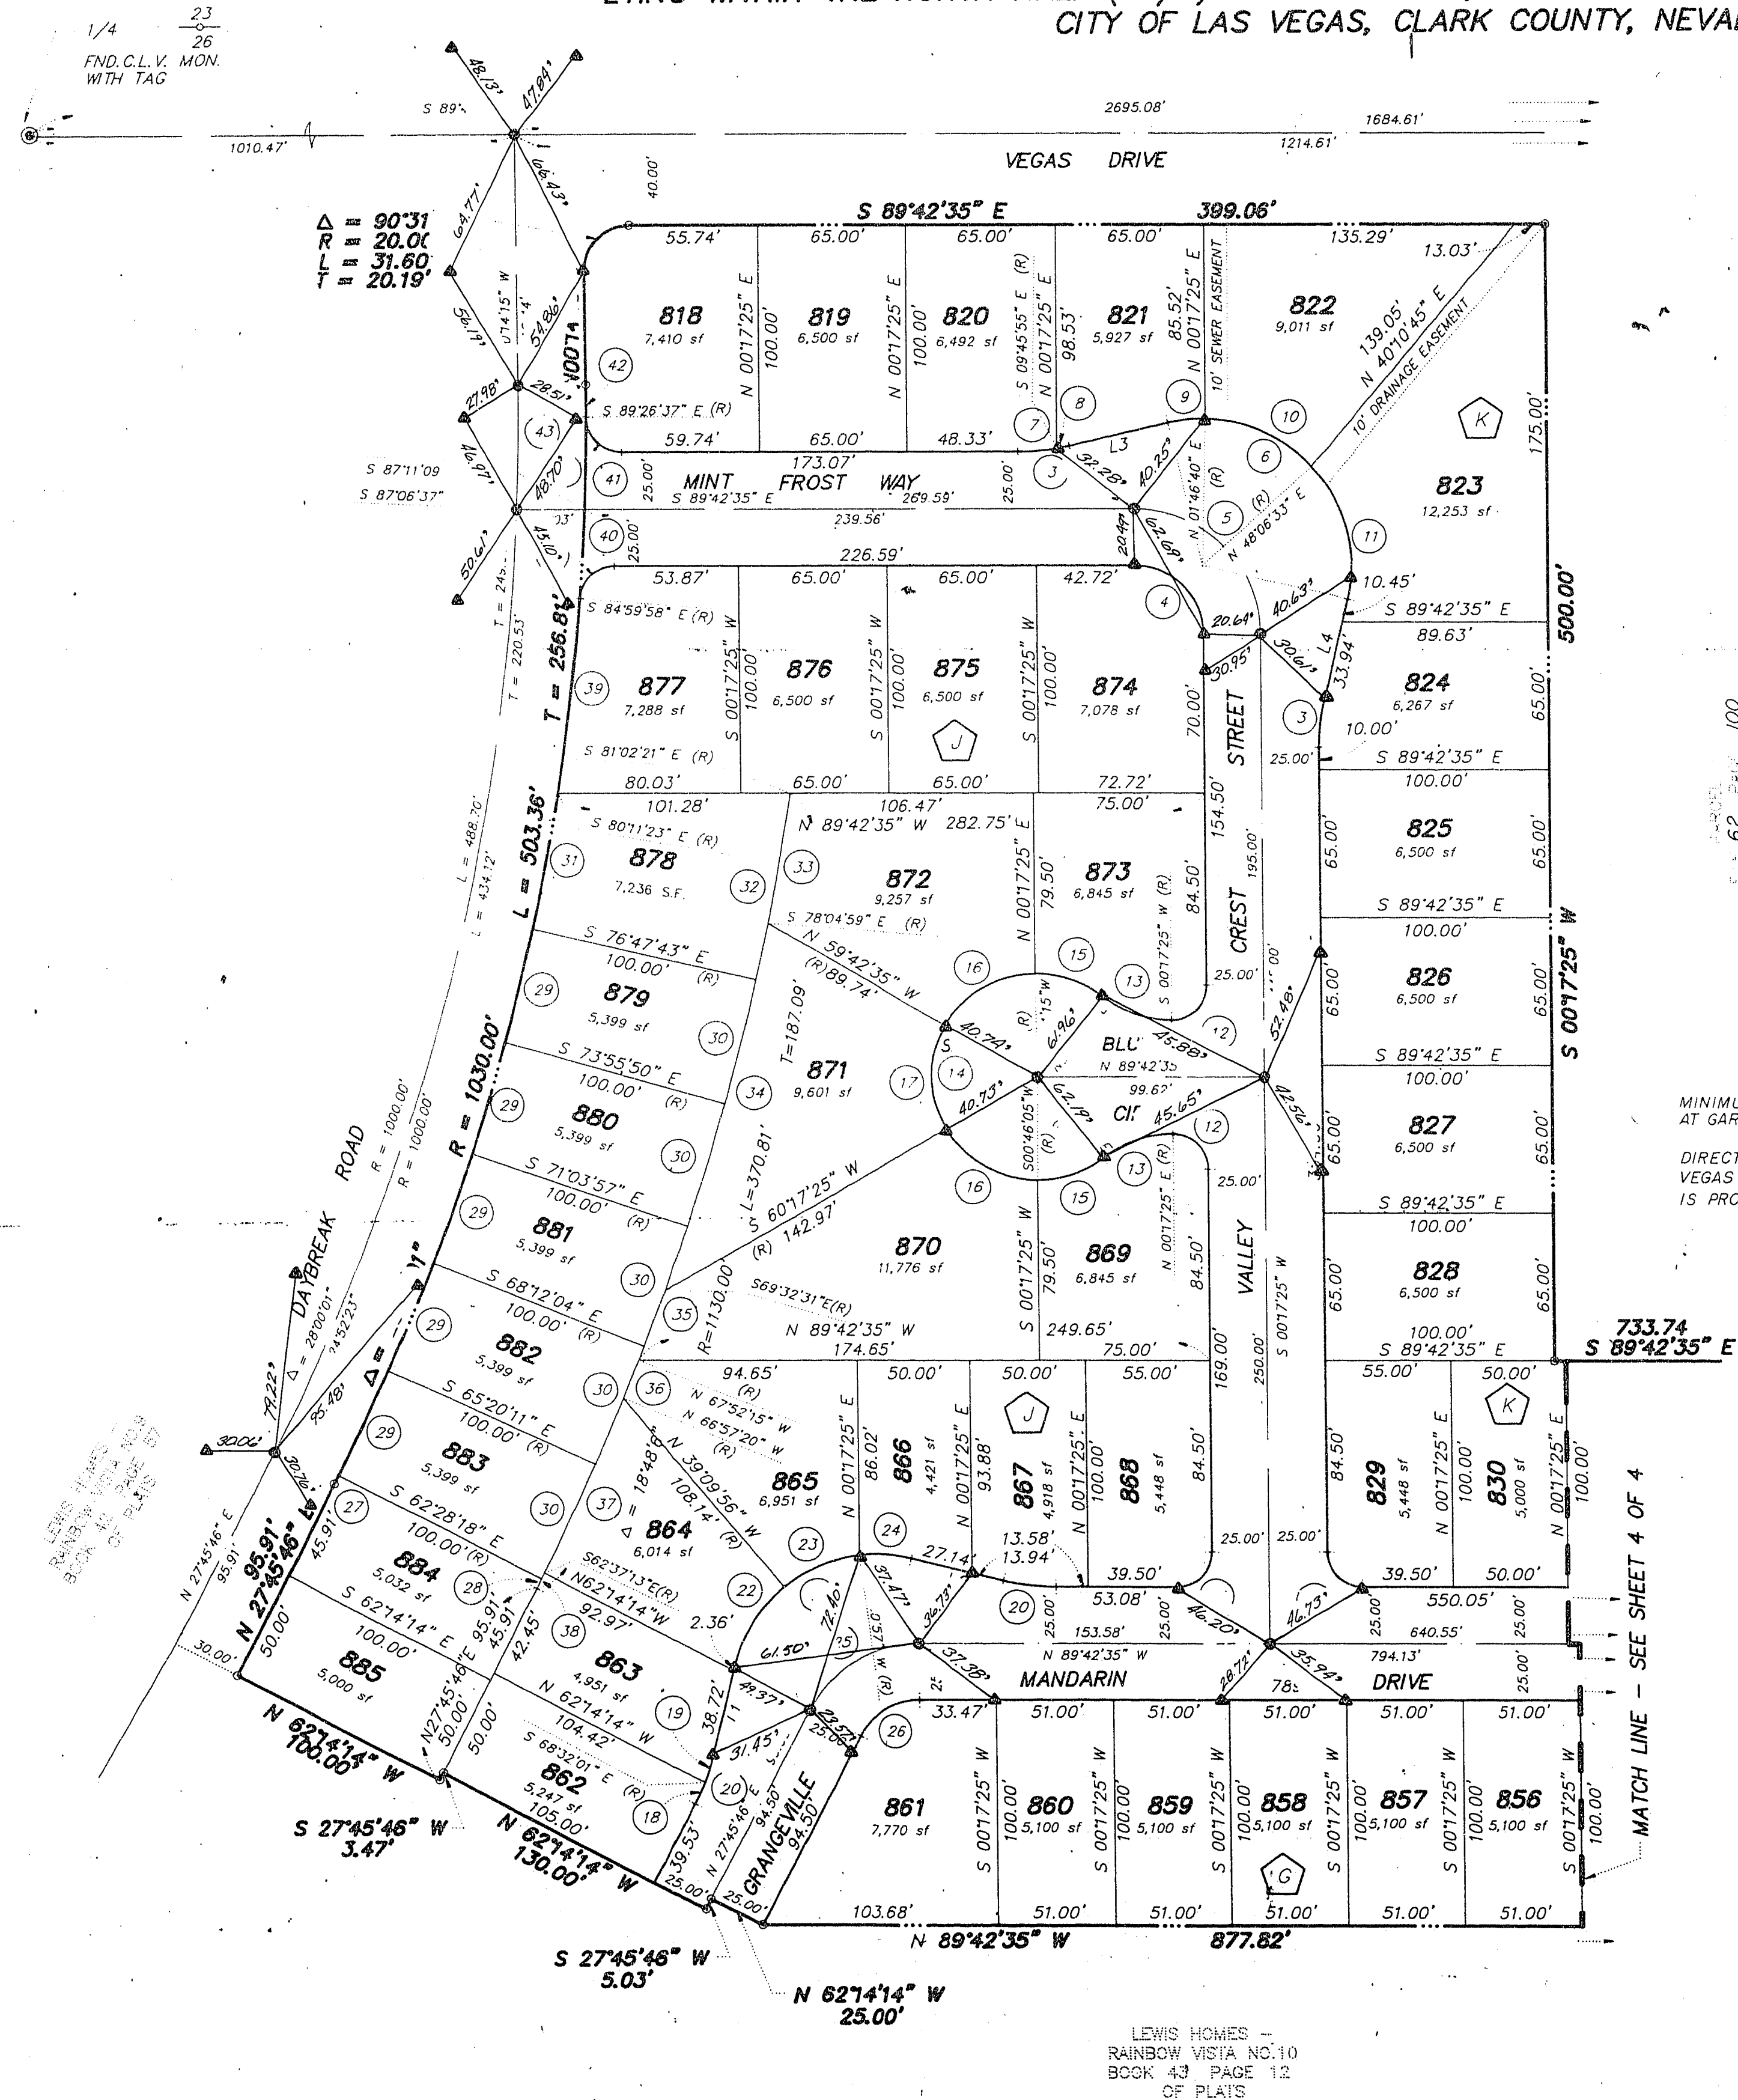


CURVE	DELTA	RADIUS	LENGTH	TANGENT
1	85°17'23"	15.50'	23.07'	14.28'
2	80°15'58"	15.50'	24.42'	15.57'
3	13°17'53"	95.50'	22.17'	11.15'
4	90°00'00"	30.00'	47.12'	30.00'
5	90°00'00"	55.00'	86.39'	55.00'
6	116°35'46"	64.50'	131.26'	104.43'
7	100°33'20"	95.50'	16.78'	8.40'
8	13°14'53"	95.50'	5.40'	2.70'
9	14°47'08"	64.50'	16.64'	8.37'
10	46°19'53"	64.50'	52.16'	27.60'
11	55°38'45"	64.50'	62.45'	33.92'
12	90°00'00"	15.50'	24.35'	15.50'
13	38°14'52"	50.00'	33.38'	17.34'
14	256°29'44"	45.50'	203.69'	57.72'
15	38°43'32"	45.50'	30.75'	15.95'
16	59°31'20"	45.50'	47.27'	26.02'
17	60°00'00"	45.50'	47.65'	26.27'
18	06°17'47"	95.50'	10.49'	5.25'
19	07°33'50"	95.50'	12.61'	6.31'
20	13°51'37"	95.50'	23.10'	11.61'
21	90°14'53"	64.50'	101.50'	64.78'
22	36°55'55"	64.50'	41.58'	21.54'
23	32°08'59"	64.50'	36.19'	18.59'
24	21°09'59"	64.50'	23.65'	12.05'
25	62°11'39"	55.00'	60.05'	33.38'
26	62°51'39"	30.00'	32.74'	18.21'
27	00°14'04"	1030.00'	4.21'	2.11'
28	00°14'04"	1130.00'	4.62'	2.31'
29	02°51'53"	1030.00'	51.50'	25.75'
30	02°51'53"	1130.00'	56.50'	28.26'
31	03°23'40"	1030.00'	61.02'	30.52'
32	04°14'17"	1130.00'	63.70'	31.87'
33	02°57'21"	1130.00'	58.30'	29.15'
34	08°32'28"	1130.00'	168.45'	84.38'
35	01°40'16"	1130.00'	32.86'	16.48'
36	00°54'55"	1130.00'	18.05'	9.03'
37	04°20'07"	1130.00'	85.50'	42.77'
38	00°22'59"	1130.00'	7.55'	3.78'
39	04°48'55"	1030.00'	86.44'	43.26'
40	02°11'12"	1030.00'	39.31'	19.66'
41	02°15'28"	1030.00'	40.59'	20.30'
42	00°47'38"	1030.00'	14.27'	7.14'
43	03°07'38"	1000.00'	54.58'	27.30'

LINE	BEARING	DISTANCE
L1	N 13°44'09" E	41.08'
L2	S 75°50'59" E	41.08'
L3	N 78°49'32" E	44.39'
L4	N 13°35'18" E	44.39'

SURVEYORS CERTIFICATE

I, R. GUY DOTY, A PROFESSIONAL LAND SURVEYOR REGISTERED IN THE STATE OF NEVADA, DO HEREBY CERTIFY THAT THE MONUMENTS HAVE BEEN SET AND TIES ESTABLISHED AS SHOWN HEREON.

R. GUY DOTY
PROFESSIONAL LAND SURVEYOR
NEVADA CERTIFICATE NO. 7635

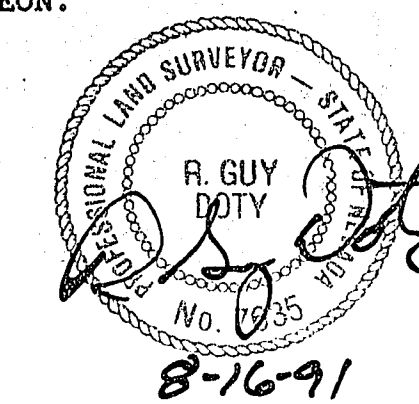

LEGEND

- SET 5/8" REBAR AND ALUM. CAP STAMPED P.L.S. 7635
- ▲ SET 2" ALUMINUM REFERENCE MARKER STAMPED P.L.S. 7635
- ◎ FOUND MONUMENTATION AS SHOWN AND DESCRIBED
- POINT NOT FOUND, OR SET
- 827 LOT NUMBER
TOTAL LOTS IN SUBDIVISION = 68
- (K) BLOCK NUMBER
- (10) CURVE NUMBER
- L1 LINE SEGMENT NUMBER
- SUBDIVISION BOUNDARY LINE

MONUMENT TIE MAP

SHEET 3 OF 4