

LEWIS HOMES - LAKESIDE NO. 1

A PORTION OF THE SOUTH HALF OF SECTION 8, T. 21 S., R. 60 E., M.D.M.
CITY OF LAS VEGAS CLARK COUNTY, NEVADA


CURVE DATA

No	Δ	R	L	T
9	25° 29' 44"	45.50'	203.69'	00
10	38° 14' 52"	50.00'	33.70'	17.34
31	06° 29' 16"	1059.99'	120.03'	60.88
38	07° 13' 19"	1523.00'	191.97'	96.11'
39	11° 40' 40"	1523.00'	310.41'	155.75'
40	18° 53' 59"	1523.00'	502.36'	253.49'
41	05° 14' 00"	1560.00'	142.49'	71.29'
71A	89° 49' 33"	10.00'	15.68'	9.77'
43	88° 00' 41"	25.00'	38.40'	24.15'
44	09° 39' 50"	1560.00'	263.12'	131.87'
202A	03° 37' 12"	1583.00'	100.02'	50.02'
56	109° 53' 26"	15.00'	28.77'	21.38'
57	100° 22' 37"	15.00'	26.26'	18.00'
58	88° 11' 55"	15.00'	23.09'	14.54'
70	89° 49' 33"	15.00'	23.52'	14.95'
71	90° 10' 27"	15.00'	23.61'	15.05'
156	04° 19' 01"	370.00'	27.88'	13.95'
157	05° 17' 26"	370.00'	34.17'	17.10'
158	07° 18' 45"	370.00'	47.22'	23.64'
159	05° 44' 32"	370.00'	37.08'	18.56'
169	10° 02' 23"	325.00'	56.95'	28.55'
166	10° 20' 10"	325.00'	58.65'	29.40'
167	05° 04' 02"	325.00'	28.74'	14.38'
177	03° 49' 11"	150.00'	10.00'	5.00'
179	05° 30' 02"	375.00'	36.00'	18.01'
180	06° 44' 29"	375.00'	44.12'	22.09'
181	06° 31' 43"	375.00'	42.73'	21.39'
182	05° 44' 28"	375.00'	37.58'	18.80'
183	00° 27' 00"	375.00'	2.95'	1.47'
184	13° 22' 55"	150.00'	35.03'	17.60'
185	02° 51' 47"	150.00'	7.50'	3.75'
186	20° 03' 53"	150.00'	52.53'	26.54'
187	20° 03' 53"	125.00'	43.77'	22.11'
188	13° 26' 40"	100.00'	23.47'	11.79'
189	76° 43' 47"	15.00'	20.09'	11.87'
190	03° 46' 00"	50.00'	3.29'	1.64'
191	34° 28' 52"	50.00'	30.09'	15.52'
192	20° 21' 15"	45.50'	16.16'	8.17'
193	55° 07' 18"	45.50'	43.77'	23.75'
194	56° 18' 00"	45.50'	44.71'	24.35'
195	71° 44' 55"	45.50'	56.98'	32.91'
196	52° 58' 16"	45.50'	42.07'	22.67'
197	03° 14' 24"	50.00'	2.85'	1.41'
198	35° 00' 28"	50.00'	30.55'	15.77'
199	06° 29' 16"	999.99'	113.23'	56.68'
200	06° 29' 16"	1036.99'	117.42'	58.77'
204A	84° 57' 39"	25.00'	37.07'	22.89'
202	04° 42' 25"	1583.00'	130.05'	65.06'
203	00° 43' 22"	1583.00'	19.97'	9.98'
204	04° 32' 45"	1583.00'	125.59'	62.83'
205	05° 05' 22"	1583.00'	140.61'	70.35'
206	33° 56' 59"	50.00'	29.63'	15.26'
207	04° 17' 53"	50.00'	37.55'	18.88'
208	55° 21' 02"	45.50'	43.96'	23.86'
209	73° 39' 20"	45.50'	58.49'	34.07'
210	64° 44' 47"	45.50'	51.42'	28.85'
211	54° 43' 17"	45.50'	43.46'	23.55'
212	08° 01' 18"	45.50'	6.31'	3.19'
213	03° 21' 27"	510.29'	29.90'	14.96'
214	05° 13' 05"	510.29'	46.47'	23.25'
215	08° 34' 32"	485.29'	72.68'	36.39'
216	08° 34' 32"	510.29'	76.38'	38.26'
217	00° 05' 50"	2113.13'	3.59'	1.79'
218	01° 08' 19"	2113.13'	41.99'	21.00'
219	01° 23' 37"	2113.13'	51.40'	25.70'
220	00° 58' 34"	2113.13'	36.00'	18.00'
221	01° 11' 35"	2113.13'	44.00'	22.00'
222	01° 21' 21"	2113.13'	50.00'	25.00'
202B	91° 37' 44"	10.00'	15.99'	10.29'
225	01° 08' 19"	2218.13'	44.08'	22.04'
205A	00° 10' 51"	1583.00'	5.00'	2.50'
215A	01° 33' 02"	2218.13'	60.03'	30.02'
70A	90° 10' 27"	10.00'	15.74'	10.03'
235	01° 23' 37"	2218.13'	53.95'	26.98'
215A	03° 59' 19"	485.29'	33.78'	16.90'

SURVEYOR'S CERTIFICATE

THIS IS TO CERTIFY THAT THE MONUMENTS HAVE BEEN SET AND TIES ESTABLISHED AS SHOWN HEREON.

KAY L. ADAMS
REGISTERED LAND SURVEYOR
NEVADA CERTIFICATE NO. 2050

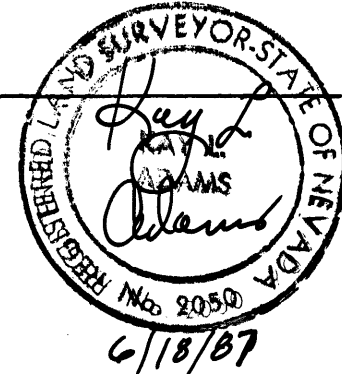

EXISTING
THE LAKES AT WEST SAHARA, PHASE I
Bk 32 Pg 98

CURVE DATA


NO	Δ	R	L	T
236	00° 58' 34"	2218.13'	37.79'	18.90'
237	01° 11' 35"	2218.13'	46.19'	23.09'
238	01° 21' 21"	2218.13'	52.49'	26.25'
240	02° 30' 46"	2063.13'	90.48'	45.25'
243	18° 40' 02"	1583.00'	515.75'	260.18'
241A	01° 02' 33"	2063.13'	37.54'	18.77'
256	01° 16' 26"	2063.13'	45.87'	22.94'
259	10° 23' 03"	2113.13'	382.98'	192.02'
263	00° 19' 19"	2063.13'	11.73'	5.81'
269A	09° 03' 02"	25.00'	1.33'	0.67'
265	10° 42' 22"	2063.13'	385.51'	193.32'
267	25° 26' 35"	325.00'	144.32'	73.37'
268	25° 11' 06"	350.00'	153.85'	78.19'
271	24° 57' 42"	375.00'	163.37'	83.00'
274	10° 17' 13"	2218.13'	348.25'	199.66'
275	00° 35' 41"	2218.13'	23.02'	11.51'
276	00° 57' 21"	2218.13'	37.00'	18.50'
284	84° 57' 40"	25.00'	37.07'	22.89'
286	09° 03' 01"	25.00'	1.33'	0.67'
290	01° 28' 16"	2063.13'	52.97'	26.49'
291	01° 02' 34"	2063.13'	37.55'	18.77'
292	01° 12' 59"	2063.13'	43.80'	21.90'
293	02° 08' 48"	2063.13'	77.30'	38.65'
294	10° 42' 22"	2063.13'	390.18'	195.66'
273	16° 06' 33"	2218.13'	623.64'	313.89'
155	22° 39' 44"	370.00'	146.35'	74.14'
294A	10° 23' 03"	2063.13'	376.45'	189.74'
218A	01° 08' 20"	2113.13'	42.00'	21.00'
229A	01° 08' 20"	2218.13'	44.09'	22.05'
215B	04° 35' 13"	485.29'	38.85'	19.44'

UNDEVELOPED

LEGEND

- 56 LOT NUMBER
- Ⓟ BLOCK NUMBER
- Ⓢ CURVE NUMBER
- SETBACKS
- 10' MIN. FRONT YARD
- 10' MIN. SIDE YARD (CORNER)
- LEGAL BOUNDARY
- ⊙ FND. MON. AS SHOWN
- set m/cnp on rebar
- R.L.S. 2050 W/B.C. REF.
- TIES SET IN TOP OF CURB

NOTE: SETBACK AT GARAGE DOOR OPENING TO BE 16' MIN.

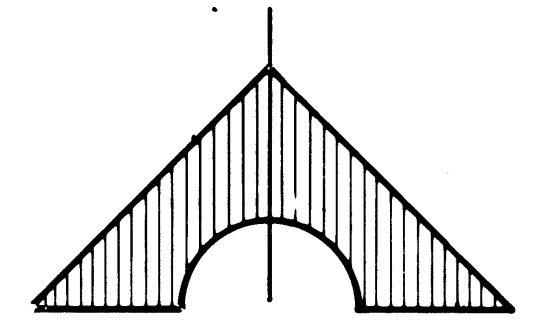

NORTH
SCALE 1" = 50'
EXISTING
BAYSIDE NO 1
Bk 33 Pg 73

1" = 4" E (R)
~ 500'

T.P.O.B.

N00°37'50"E
~ 110.88'
1926.19'
S69°22'10"E ~ 2652.57'
DESERT INN ROAD

MONUMENT TIE MAP

SHEET 3 OF 3
Book 34 Page 26

058-2033-1

5-6-89