


LOS PRADOS PHASE 1 - UNIT 1

A PORTION OF SECTION 36, T. 19 S., R. 60 E., M.D.M., CITY OF LAS VEGAS, CLARK COUNTY, NEVADA

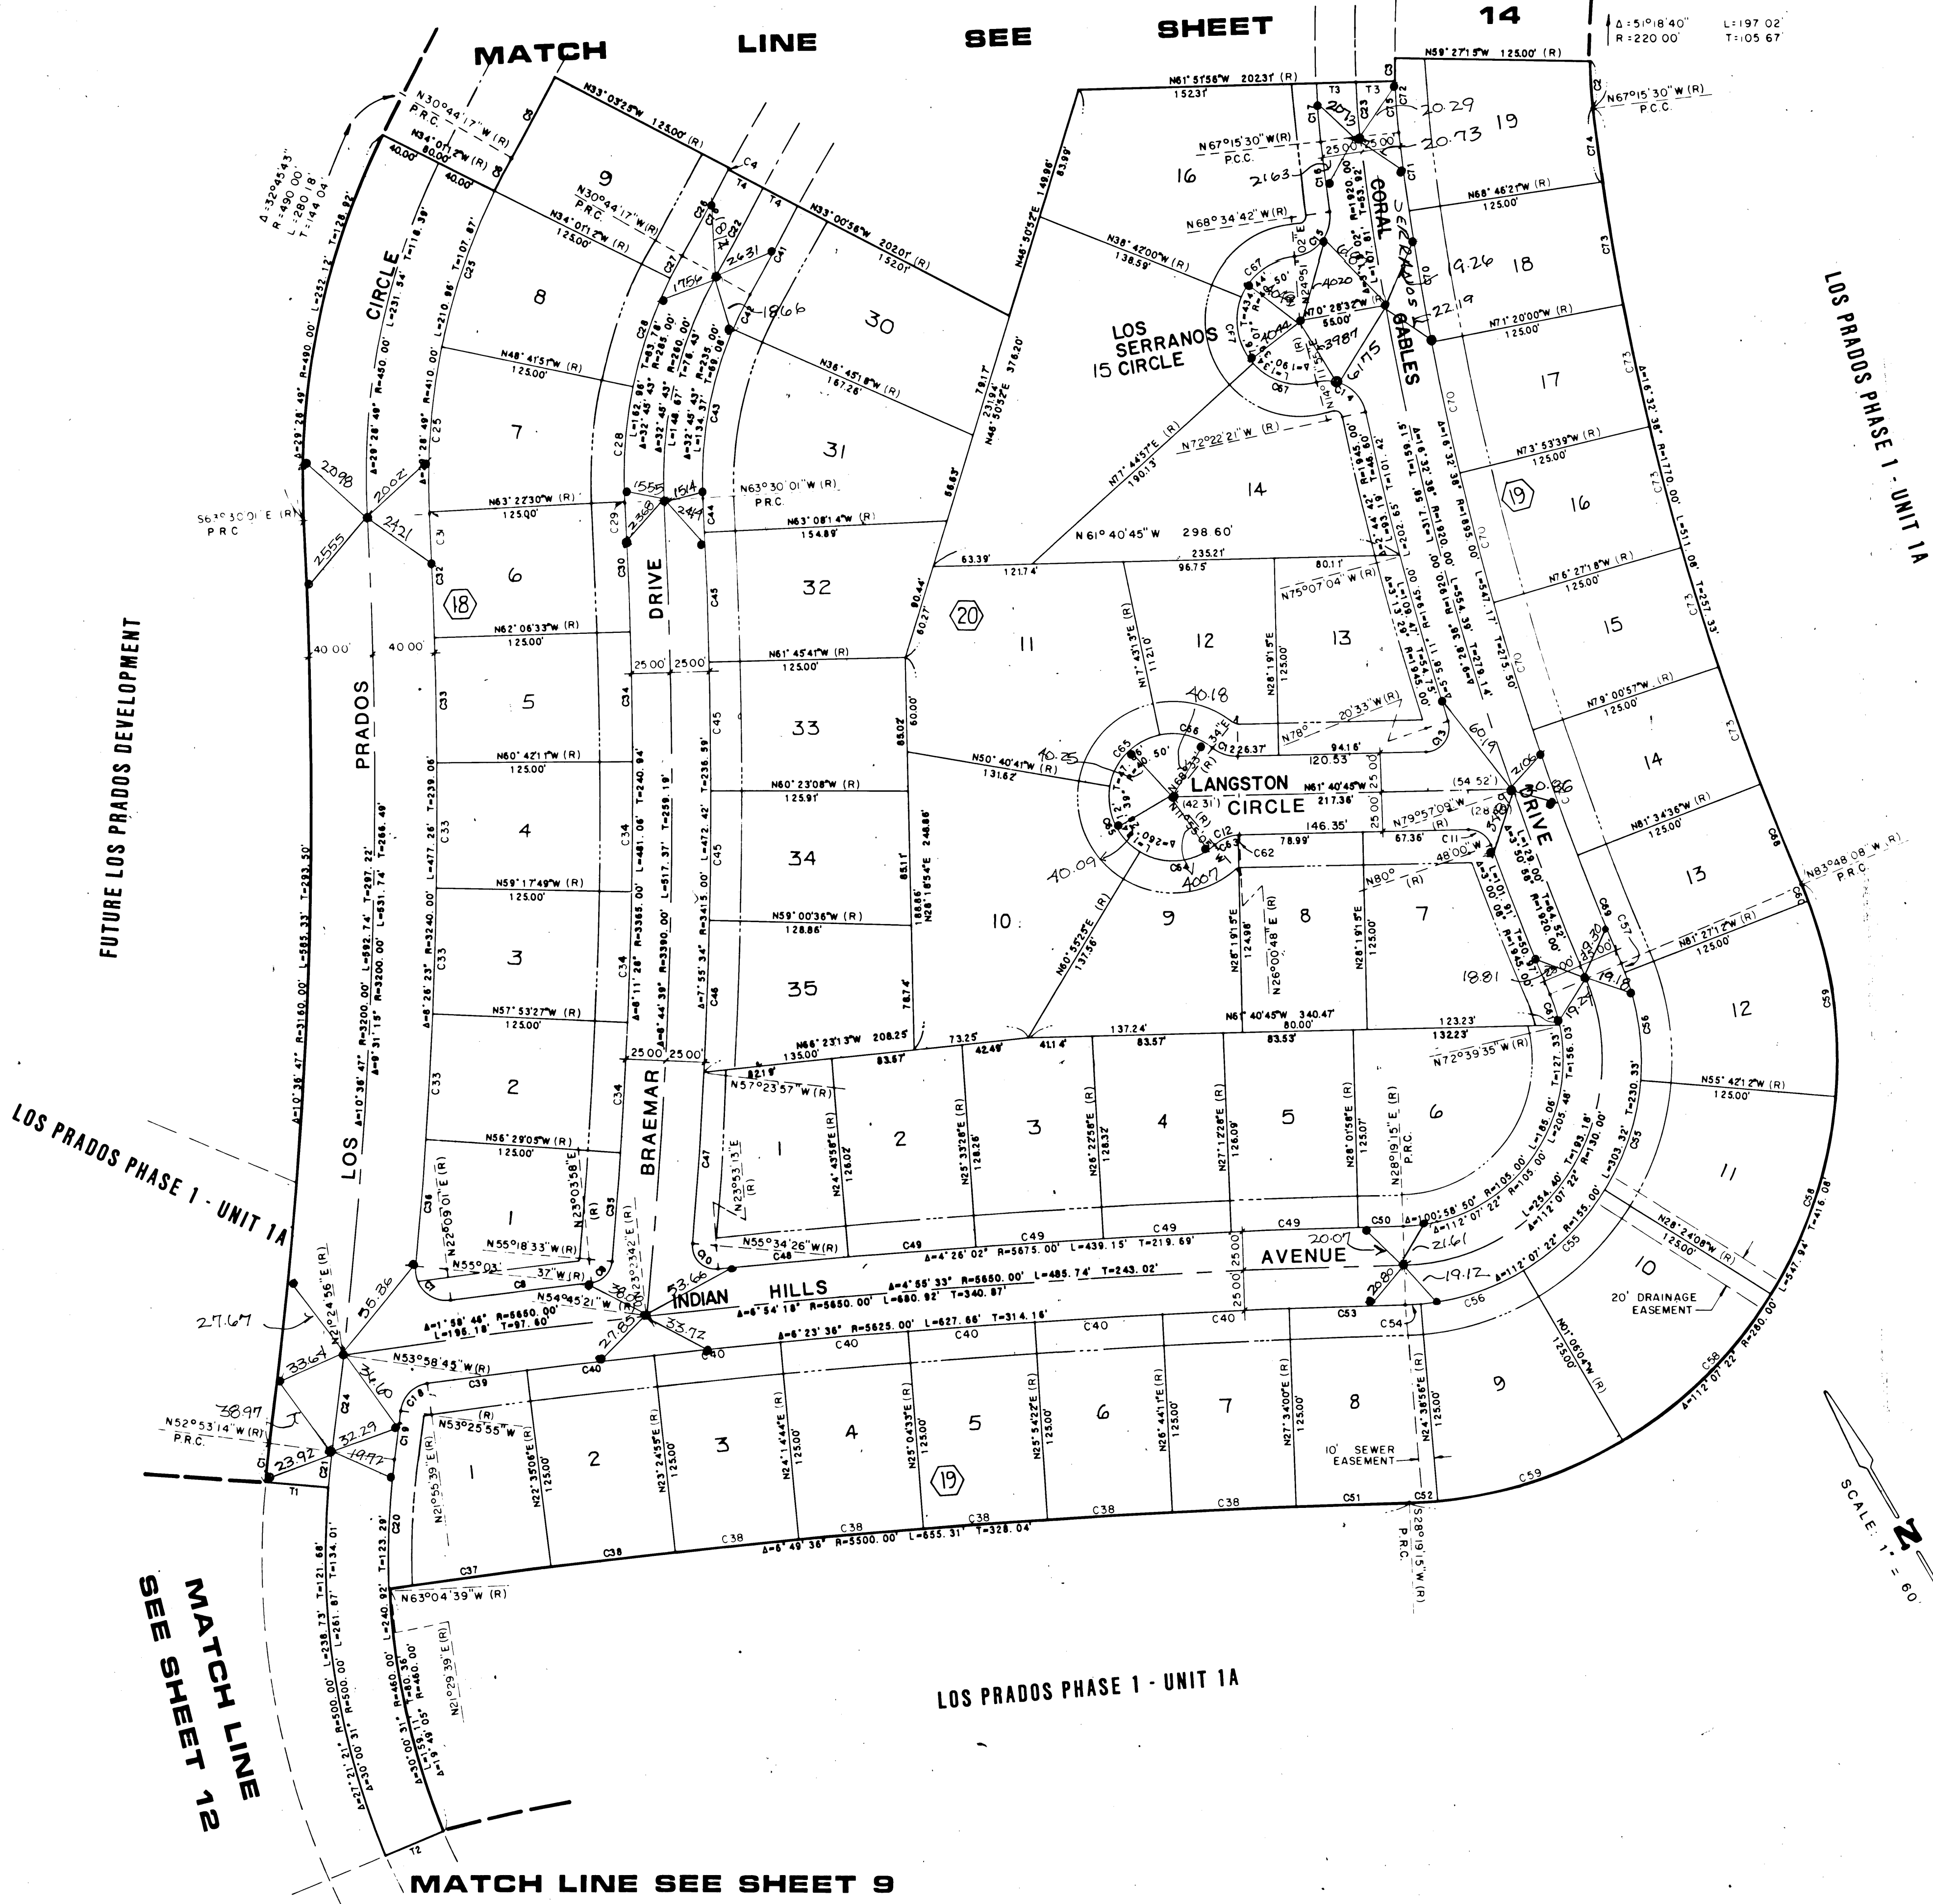

CURVE TABLE
SHEET 15 ONLY

NO.	DELTA	RADIUS	LENGTH	TAN
C1	2°39'09"	540.00	25.00	12.50
C2	7°48'15"	220.00	29.97	15.01
C3	7°24'42"	345.00	14.52	7.26
C4	0°02'29"	565.00	1.13	.57
C5	2°19'08"	1440.00	58.28	29.14
C6	3°18'55"	410.00	23.48	11.75
C7	102°47'22"	20.00	35.88	25.05
C8	0°54'57"	5675.00	90.72	45.36
C9	18°22'31"	15.00	20.52	12.23
C10	100°32'21"	15.00	26.32	18.05
C11	70°52'45"	15.00	18.56	10.68
C12	40°14'20"	25.00	17.56	9.16
C13	106°39'47"	15.00	27.92	20.15
C14	93°25'44"	25.00	40.77	26.54
C15	93°25'44"	25.00	40.77	26.54
C16	1°19'12"	1945.00	44.81	22.41
C17	5°23'33"	395.00	37.18	18.60
C18	15°21'34"	30.00	28.31	15.45
C19	0°32'41"	3240.00	30.81	15.40
C20	10°11'25"	460.00	81.81	41.01
C21	2°39'09"	500.00	23.15	11.58
C22	2°16'38"	1590.00	63.20	31.60
C23	5°23'33"	370.00	34.82	17.42
C24	1°05'31"	3700.00	60.99	30.50
C25	1°40'39"	410.00	105.03	52.80
C26	2°19'08"	1565.00	63.34	31.67
C27	3°18'55"	285.00	16.32	8.16
C28	1°40'39"	285.00	73.01	36.71
C29	0°07'31"	285.00	62.31	31.11
C30	1°23'28"	3365.00	81.69	40.85
C31	0°07'31"	410.00	90.45	45.23
C32	1°23'28"	3240.00	78.66	39.33
C33	1°24'22"	3240.00	19.51	9.76
C34	1°24'22"	3365.00	82.58	41.29
C35	1°10'32"	3365.00	69.04	34.52
C36	1°25'28"	3240.00	80.55	40.28
C37	1°05'27"	5500.00	104.72	52.36
C38	0°49'49"	5500.00	79.70	39.85
C39	0°39'11"	5675.00	64.56	32.28
C40	0°49'49"	5675.00	81.51	40.76
C41	2°16'38"	1615.00	64.19	32.10
C42	6°01'00"	235.00	24.68	12.35
C43	26°44'43"	235.00	109.70	55.87
C44	0°21'47"	3415.00	21.63	10.82
C45	1°22'33"	3415.00	82.00	41.00
C46	1°36'38"	3415.00	96.00	48.00
C47	1°49'31"	3415.00	108.79	54.40
C48	0°50'45"	5675.00	83.77	41.89
C49	0°49'30"	5675.00	81.71	40.86
C50	0°17'17"	5675.00	28.52	14.26
C51	0°45'15"	5500.00	72.39	36.19
C52	3°40'18"	280.00	17.94	8.97
C53	0°45'15"	5625.00	74.03	37.02
C54	3°40'18"	155.00	9.93	4.97
C55	27°18'04"	155.00	73.86	37.64
C56	25°45'00"	155.00	69.66	35.43
C57	2°20'58"	155.00	6.35	3.18
C58	27°18'04"	280.00	133.42	68.00
C59	25°45'00"	280.00	125.84	64.00
C60	2°20'58"	280.00	11.46	5.74
C61	11°08'32"	105.00	20.42	10.24
C62	2°18'26"	25.00	1.01	.50
C63	37°55'53"	25.00	16.55	8.59
C64	72°50'30"	40.50	51.49	29.88
C65	68°23'54"	40.50	48.35	27.52
C66	50°50'21"	40.50	35.94	19.25
C67	63°33'02"	40.50	44.92	25.09
C68	2°13'32"	1770.00	68.75	34.38
C69	2°13'32"	1895.00	73.61	36.81
C70	2°33'39"	1895.00	84.70	42.36
C71	1°30'51"	1895.00	50.08	25.04
C72	7°48'15"	345.00	46.99	23.53
C73	2°33'39"	1770.00	79.11	39.56
C74	1°30'51"	1770.00	46.78	23.39
C75	5°23'33"	345.00	32.47	16.25
C76	2°16'38"	1565.00	62.20	31.11

COURSE TABLE
SHEET 15 ONLY

NO.	BEARING	DISTANCE
1	N55°32'23"W	40.00
2	N61°53'45"W	40.00
3	N61°51'56"W	25.00
4	N33°00'58"E	25.00

LEGEND

- P.O.B. POINT OF BEGINNING
- R. LOT NUMBER / TOTAL LOTS = 4000
- B.P. BOUNDARY
- C. CURVE NUMBER
- C.B. CURVE BOUNDARY
- BUILDING SETBACK LINE MINIMUMS: FRONT = 20' CORNER = 15'
- PERIOD EXIST AS INDICATED
- 5" x 8" PERCH & FIRM, CAP & BRASS CAP P.I. L.B. 6" x 6"
- E.P. EASEMENT
- NOTE: ALL DIMENSIONS ARE IN FEET AND INCHES UNLESS OTHERWISE NOTED

LOS PRADOS PHASE 1 - UNIT 1
FOLLOWING CHANGE SHEET 15 OF 15, SERRANOS CIRCLE RENAMED TO LOS SERRANOS CIRCLE.
BOOK: 34
PAGE: 01
DATE: 12/11/85
CLARK COUNTY, NEVADA
RECORDING REQUESTED AT:
VTN NEVADA
01-25-91 14:01 DB1 2
BOOK: 910185 INST: 00741
FEE: PLAT 6.00 RPTT: .00
COMPARISON COPY HAS NOT BEEN COMPARED TO THE ORIGINAL

CERTIFICATE OF AMENDMENT:
STREET NAME CHANGE TO SHEET 15 OF 15
CORAL GABLES SHOULD BE RENAMED TO SERRANOS CIRCLE
CLARK COUNTY, NEVADA
RECORDING REQUESTED AT:
VTN NEVADA
05-12-90 15:24 CLK 2
BOOK: 908612 INST: 00949
FEE: PLAT 6.00 RPTT: .00
COMPARISON COPY HAS NOT BEEN COMPARED TO THE ORIGINAL

5-6-26
BK 34 PG 1
058-2037-1-1