


940.304

01218

LOS PRADOS PHASE 2 - UNIT 5

BEING A PORTION OF THE NORTHEAST QUARTER (NE1/4) OF SECTION 36,
T.19 S., R.60 E., M.D.M., CITY OF LAS VEGAS, CLARK COUNTY, NEVADA.

LOS PRADOS PHASE 2 - UNIT 7
BK. 52, PG. 59

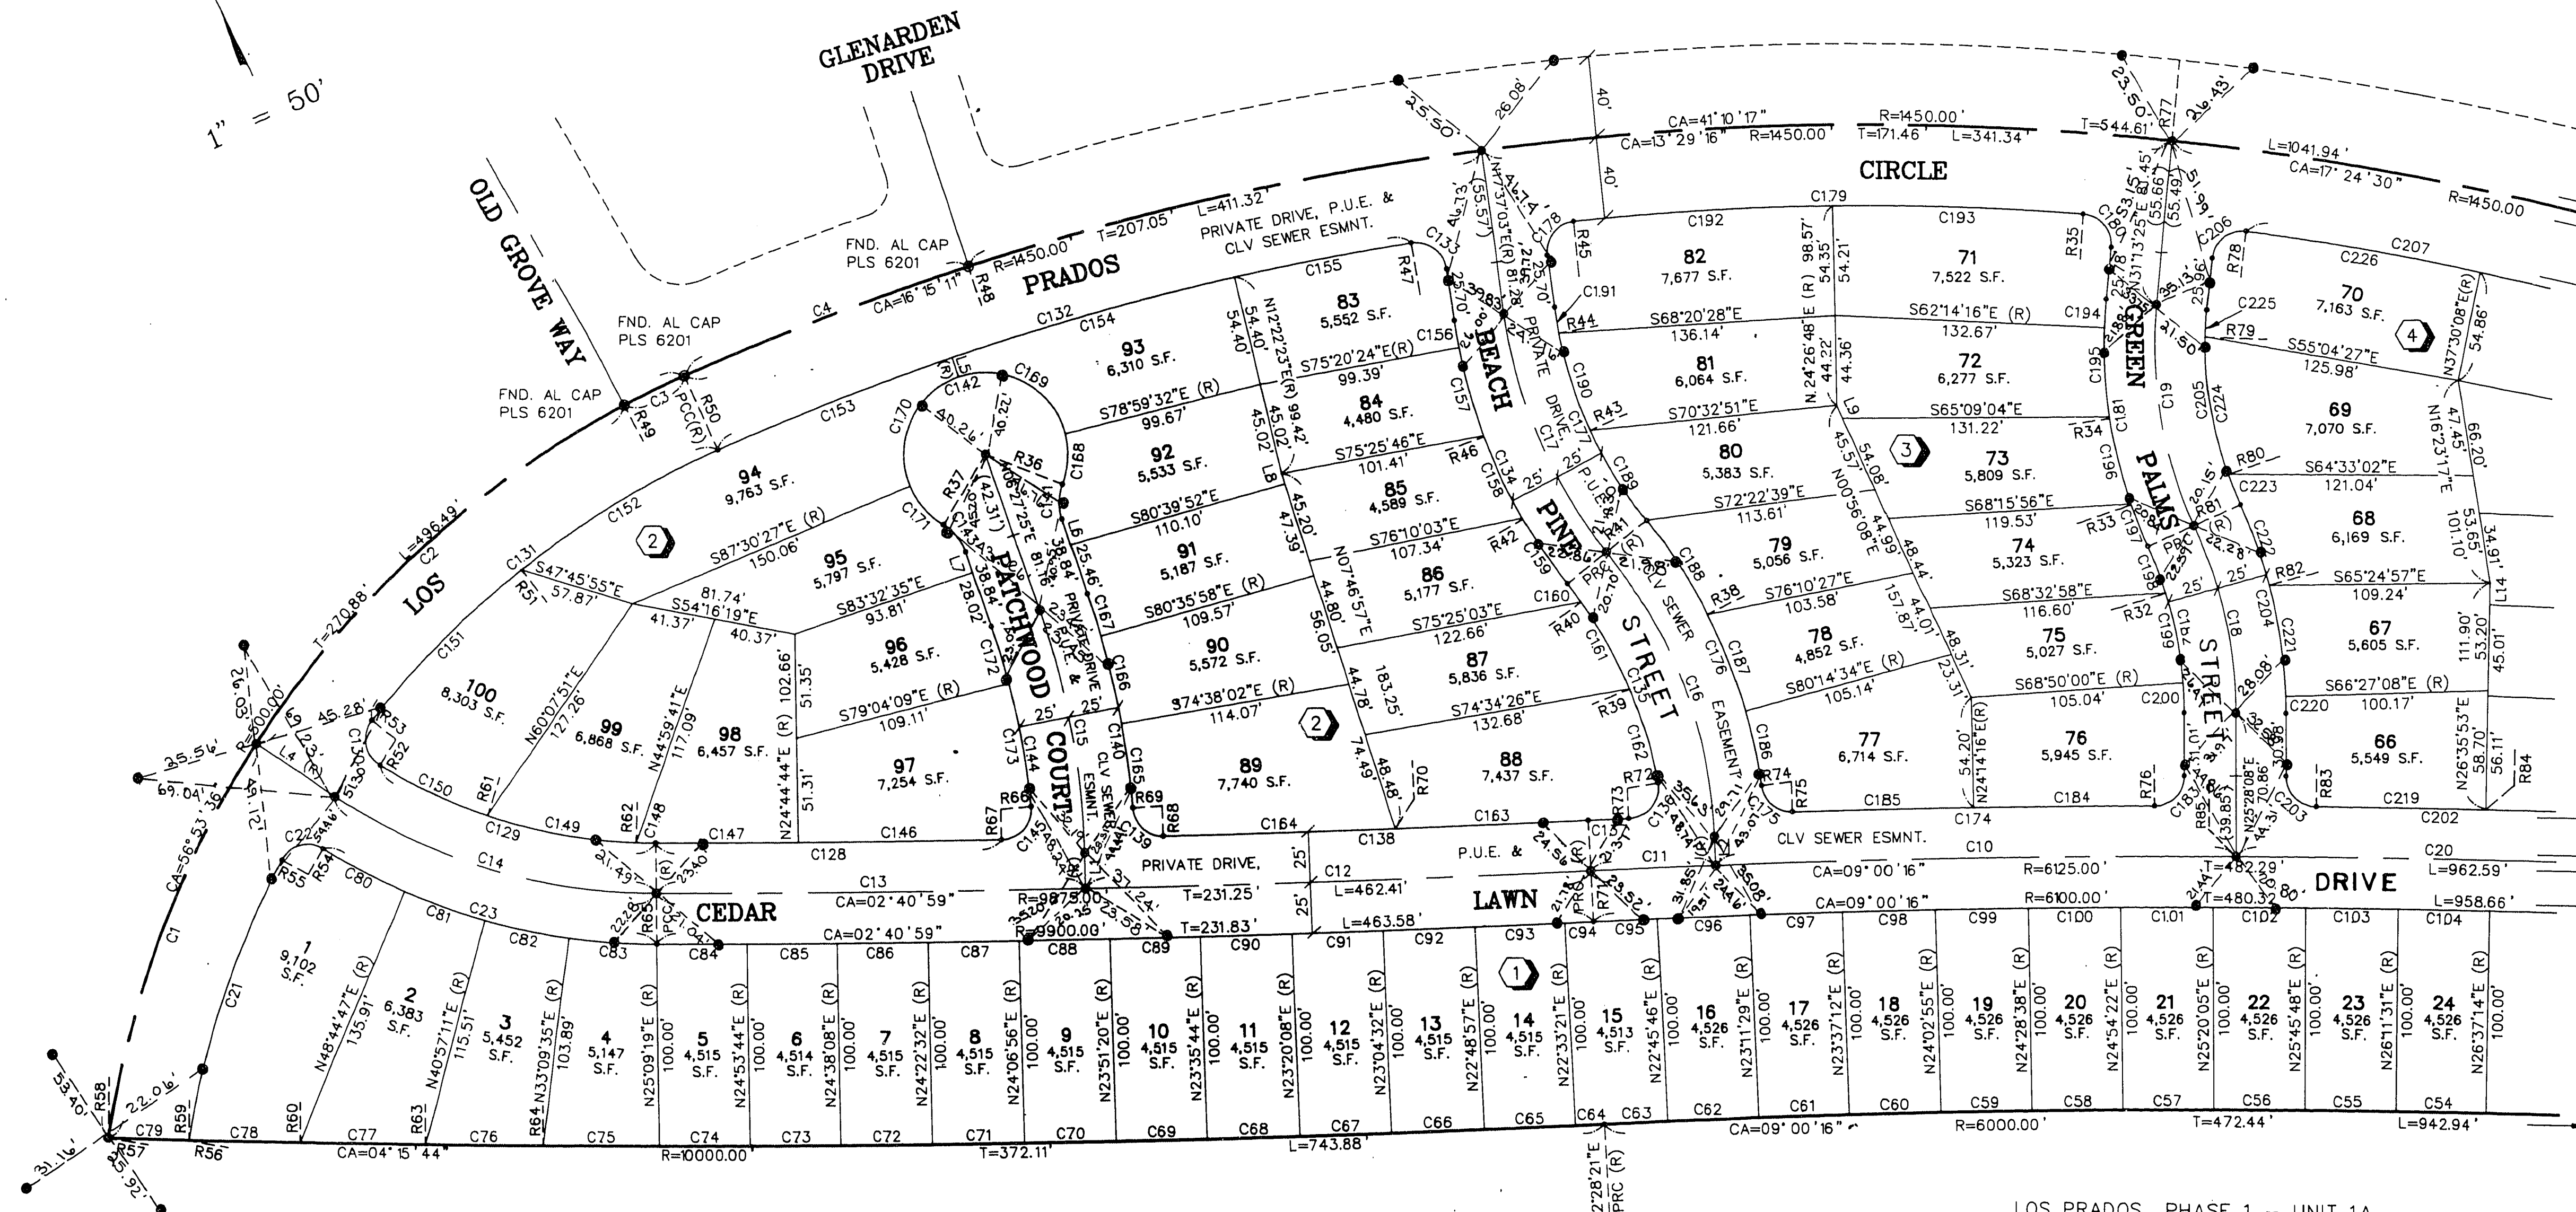

MATCH TO SHEET 2 OF 4

LEGEND

T.P.O.B.	TRUE POINT OF BEGINNING
P.U.E.	PUBLIC UTILITY EASEMENT
C.L.V.	CITY OF LAS VEGAS
2	LOT NUMBER / 100 TOTAL LOTS
3	BLOCK NUMBER
L4	COURSE NUMBER
C5	CURVE NUMBER
R7	RADIAL LINE NUMBER
●	FND. PT. AS INDICATED
●	SET REBAR W/ALUM CAP, PLS 9105
(R)	RADIAL LINE

RADIAL LINE TABLE

LINE	DIRECTION	DESCR.
R32	N81°57'49"W	
R33	N83°42'33"W	
R34	S72°58'17"E	
R35	S29°27'26"W	PCC
R36	N43°16'15"W	PRC
R37	N56°13'08"E	PRC
R38	S88°41'53"W	
R39	S87°08'22"E	
R40	S79°48'30"W	
R41	S76°46'14"W	PRC
R42	N85°11'41"E	
R43	S89°20'22"E	
R44	S75°52'30"E	
R45	S19°15'38"W	PCC
R46	S85°04'45"E	
R47	S19°58'27"W	PCC
R48	S07°20'31"W	
R49	S02°27'13"E	
R50	S01°21'52"W	PCC
R51	S12°56'03"E	
R52	S58°33'28"W	PCC
R53	S26°06'16"E	PCC
R54	N57°05'20"E	PRC
R55	S36°29'27"E	PCC
R56	N54°50'29"W	
R57	S53°33'44"E	
R58	N26°44'04"E	

RADIAL LINE TABLE CONT.

LINE	DIRECTION	DESCR.
R59	S26°30'11"W	
R60	N26°11'06"E	
R61	N43°40'40"E	
R62	N27°16'05"E	
R63	S25°49'26"W	
R64	S25°29'17"E	
R65	S25°09'19"W	PCC
R66	S69°39'59"E	PCC
R67	N24°09'31"E	PCC
R68	S23°41'31"W	PCC
R69	S69°00'46"E	PRC
R70	N23°01'37"E	
R71	S22°28'21"W	PRC
R72	S74°16'33"E	PCC
R73	N22°39'34"E	PRC
R74	S72°10'50"E	PRC
R75	N23°24'26"E	PRC
R76	N25°04'10"E	PRC
R77	S31°06'19"W	
R78	S32°44'37"W	PCC
R79	S62°55'04"E	
R80	S84°09'13"E	
R81	S89°07'52"E	PRC
R82	N79°20'27"W	
R83	N25°48'48"E	PRC
R84	S26°35'41"W	
R85	N25°26'27"E	

LOS PRADOS PHASE 1 - UNIT 1A
BK. 34, PG. 02

NOTES:

- PURSUANT TO NRS 278.371 ALL REAR LOT CORNERS SHALL BE SET WITH A NAIL AND TAG "PLS 9105" ON BLOCK WALLS AND ALL FRONT OR SIDE LOT CORNERS ADJOINING RIGHT-OF-WAY SHALL BE MARKED BY THE SAWCUTTING OF THE BACK OF CURBS ON THE PROLONGATION OF THE PROPERTY LINES.
- DIRECT VEHICULAR ACCESS TO LOS PRADOS CIRCLE FROM ABUTTING LOTS IS PROHIBITED.
- SEE SHEET 4 OF 4 FOR COURSE AND CURVE TABLES.

W.O. 3188-DB
SHEET 3 OF 4
MRO

10-6 207 BOOK 60 PAGE 80
058-4116-2-5