



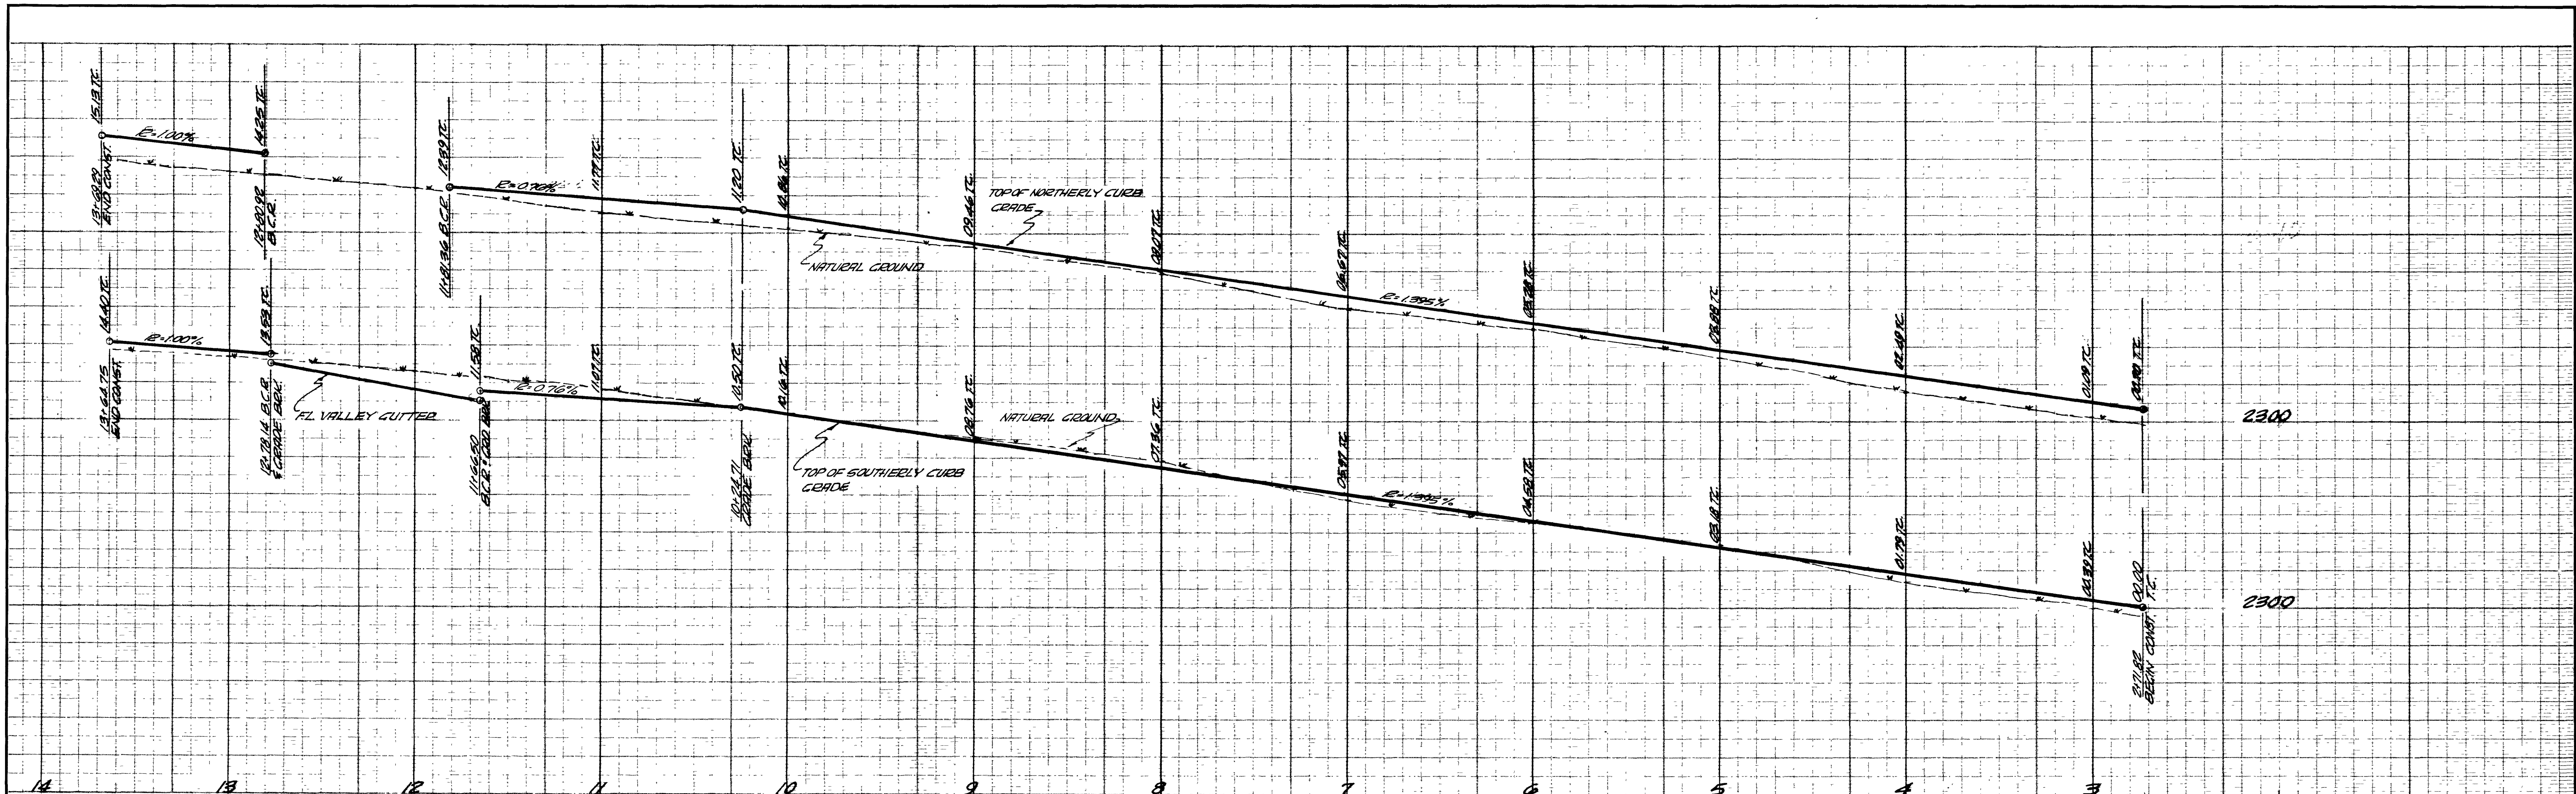

CRAIG ROAD

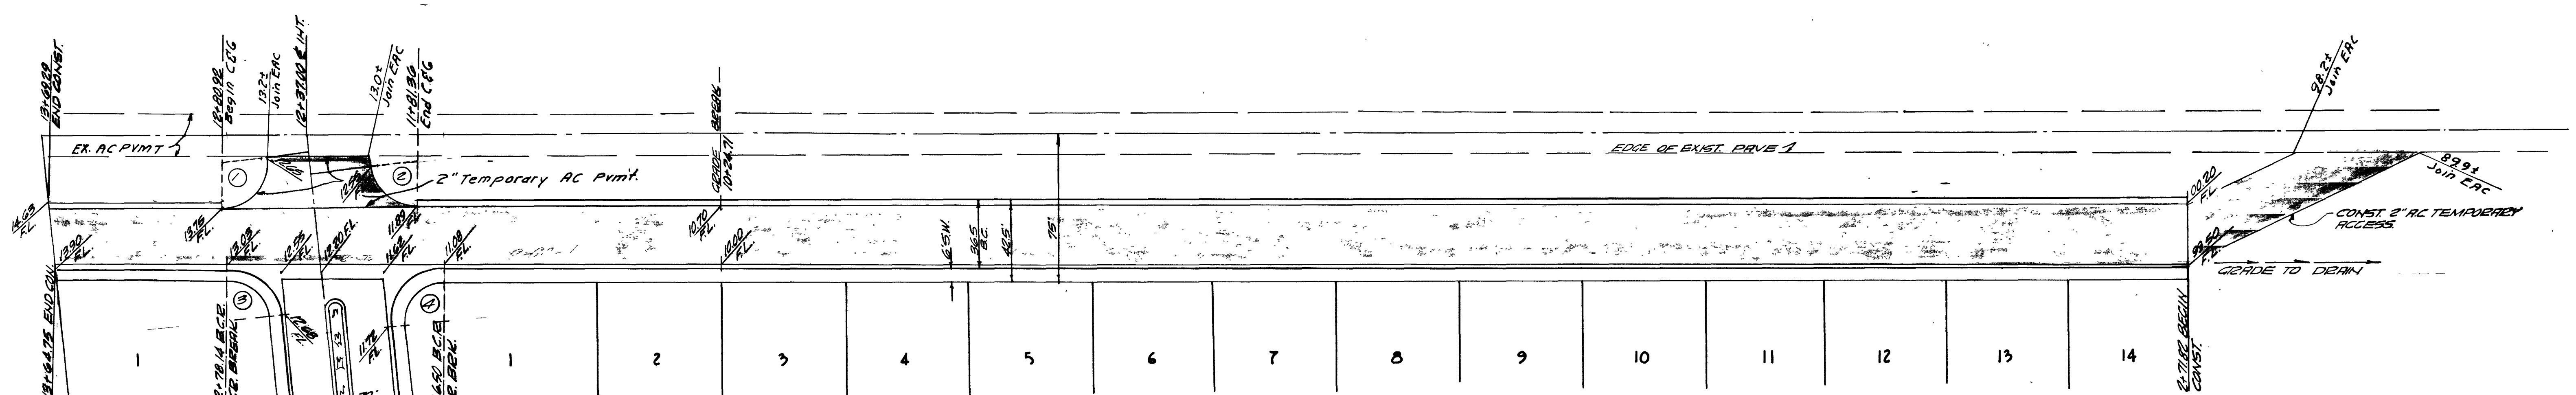

CURVE DATA

NO.	Δ	R	L	T
1)	36°06'02"	22.00	36.91	24.48
2)	83°53'58"	22.00	32.22	17.98
3)	83°53'58"	26.00	38.08	23.37
4)	36°06'02"	26.00	43.62	28.92

SUBMITTED BY:

Charley E. Johnson
 CHARLEY E. JOHNSON
 REG. N.E.C.E.T. #3005
 2-14-72
 DATE

APPROVALS:


Las Vegas City Engr.
 J. D. Dickey
 Las Vegas Field Engr.
 4-24-72
 DATE
 4-18-72
 DATE

		CONSULTING ENGINEERS • PLANNERS 2209 PARADISE ROAD, LAS VEGAS, NEVADA 89105 (702) 735-0227	
JADE PARK UNIT No 1 MOBILE HOME ESTATES STREET PLAN & PROFILE CRAIG ROAD			
SCALE:	WO. NO. 1075	DATE 2-14-72	SHEET
HORIZ: 1"=40'	DES.	REV.	OF
VERT: 1"=4'	CHK.	REV.	2 13

659

16-7-74

1078-1861-1

 








