



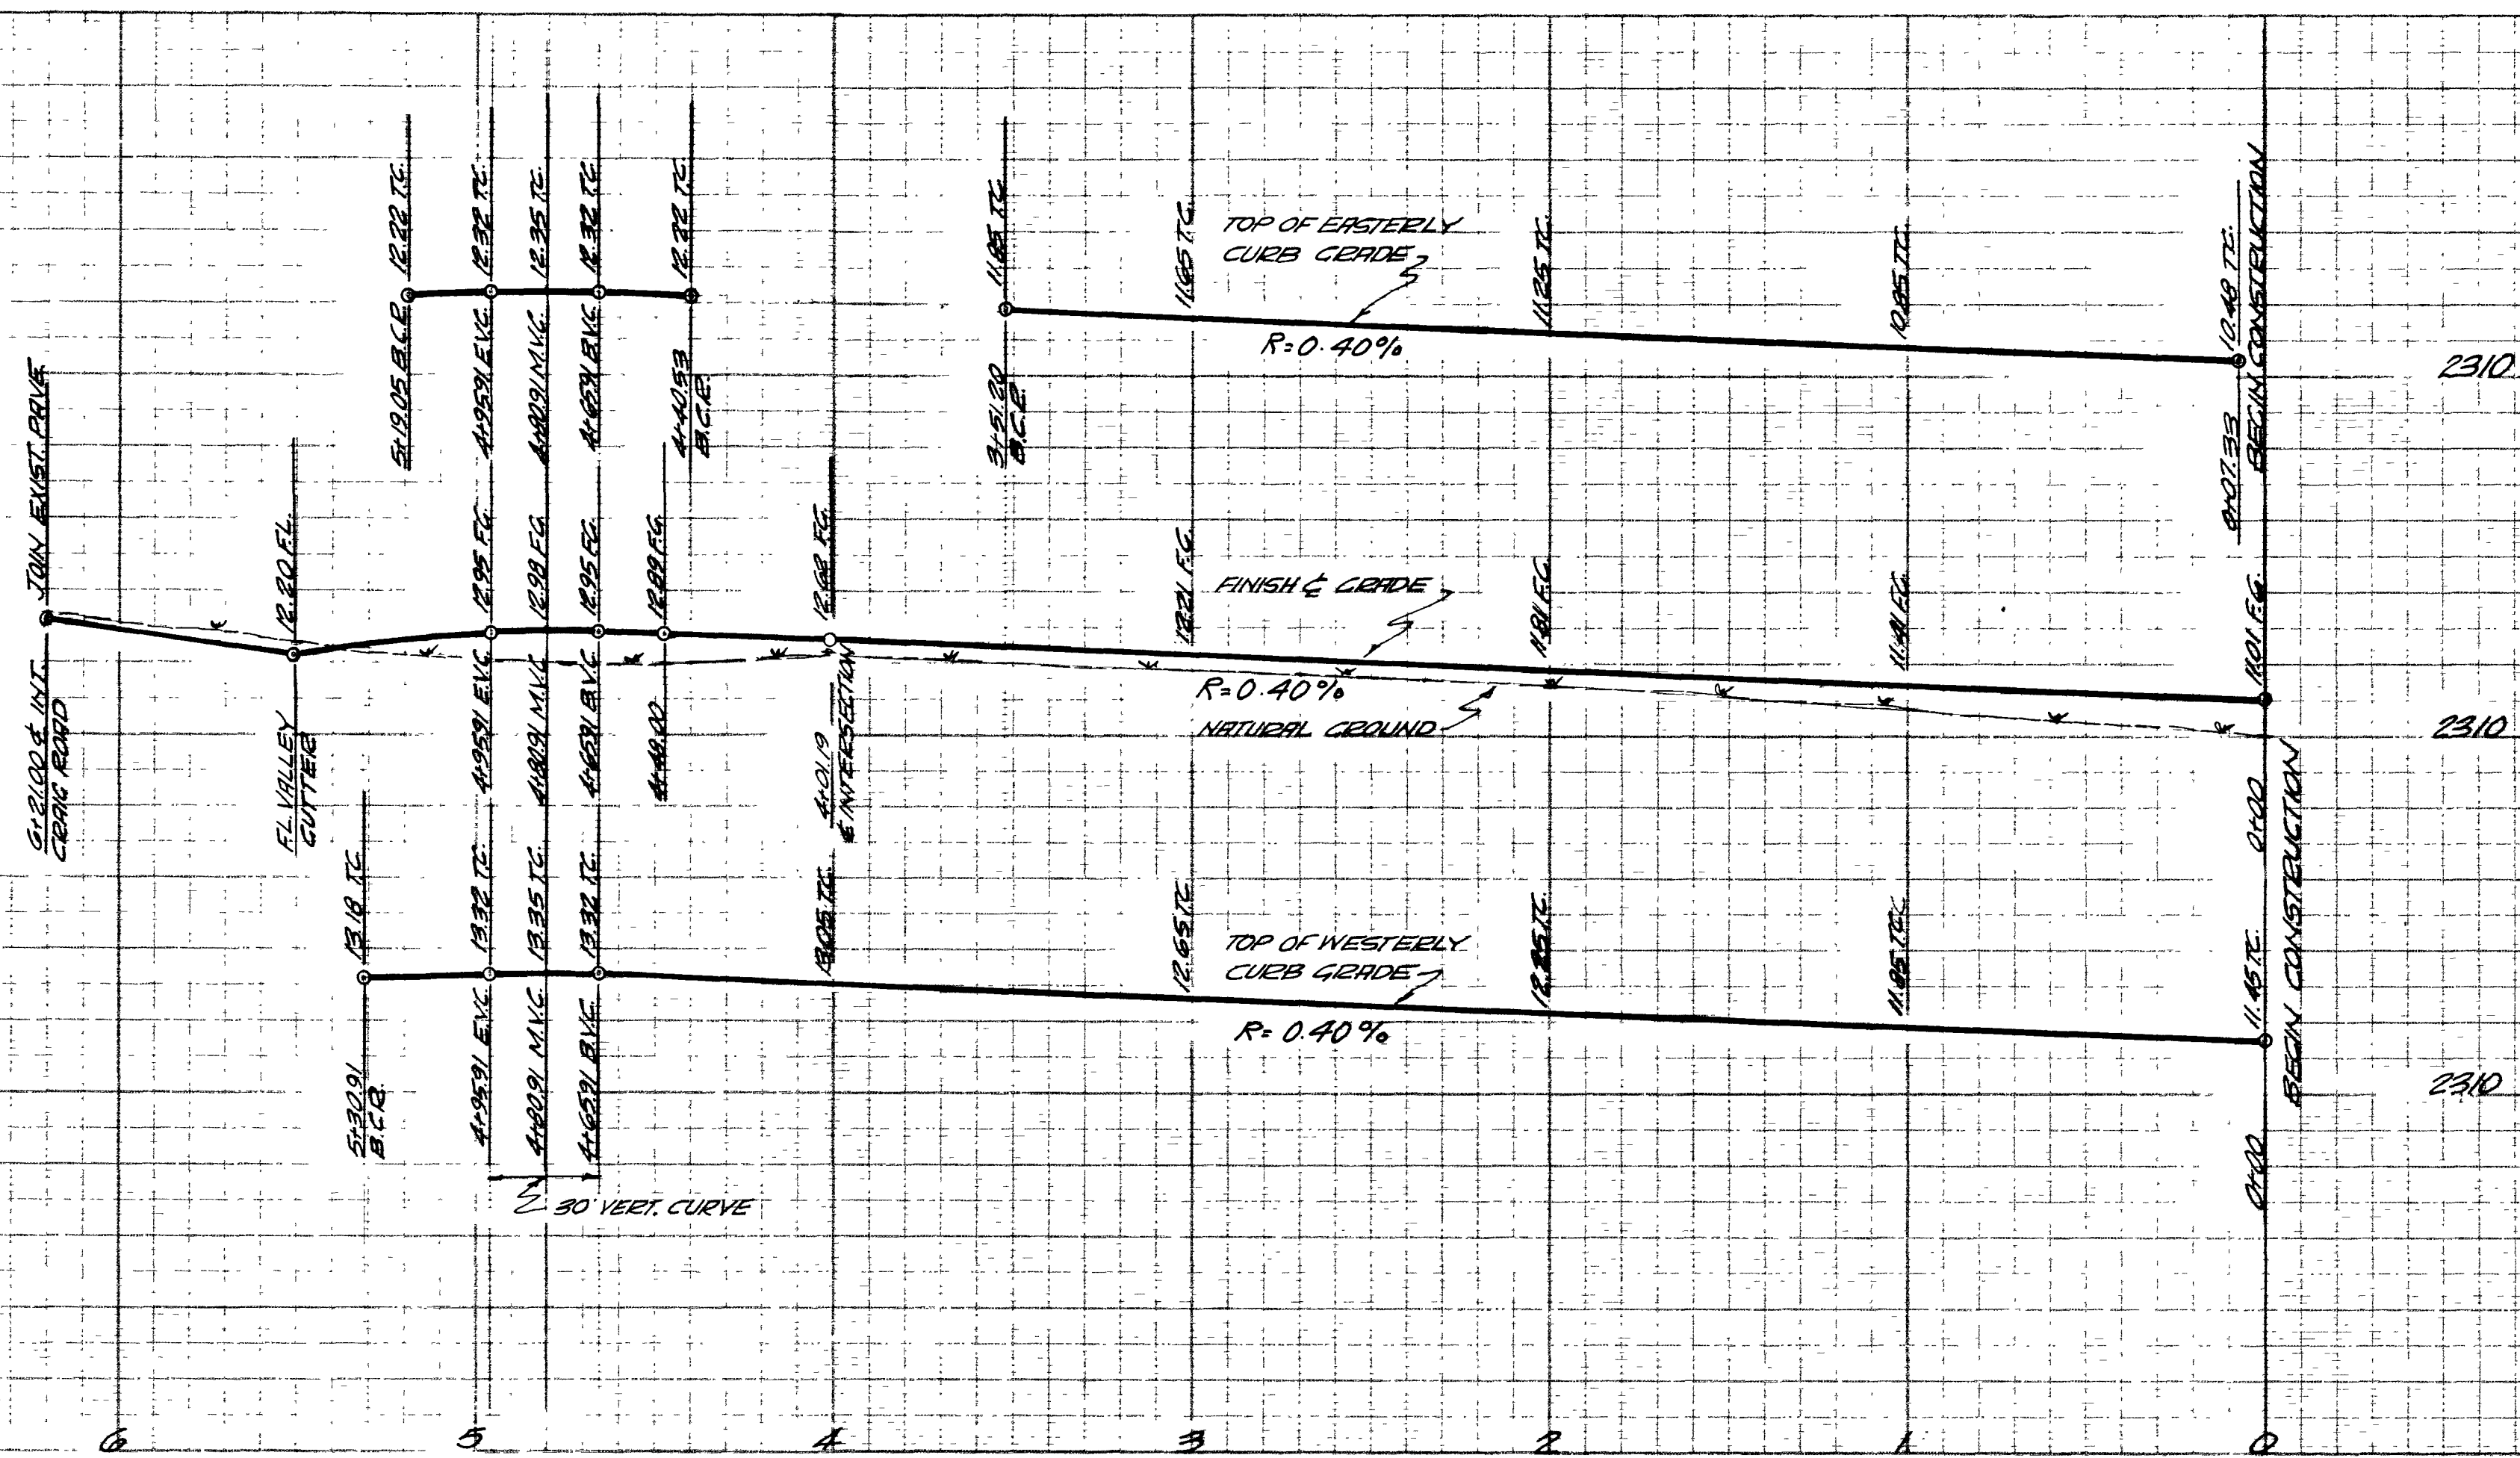

CURVE DATA

NO.	Δ	R	L	T
1)	83°53'44"	21.00	30.77	18.90
2)	96°01'11"	20.00	33.52	22.22
3)	100°00'00"	3.00	9.42	0.0
4)	96°06'02"	26.00	43.62	28.92
5)	83°53'58"	26.00	30.08	23.37
6)	83°53'58"	22.00	32.22	19.78
7)	96°06'02"	22.00	36.91	24.48

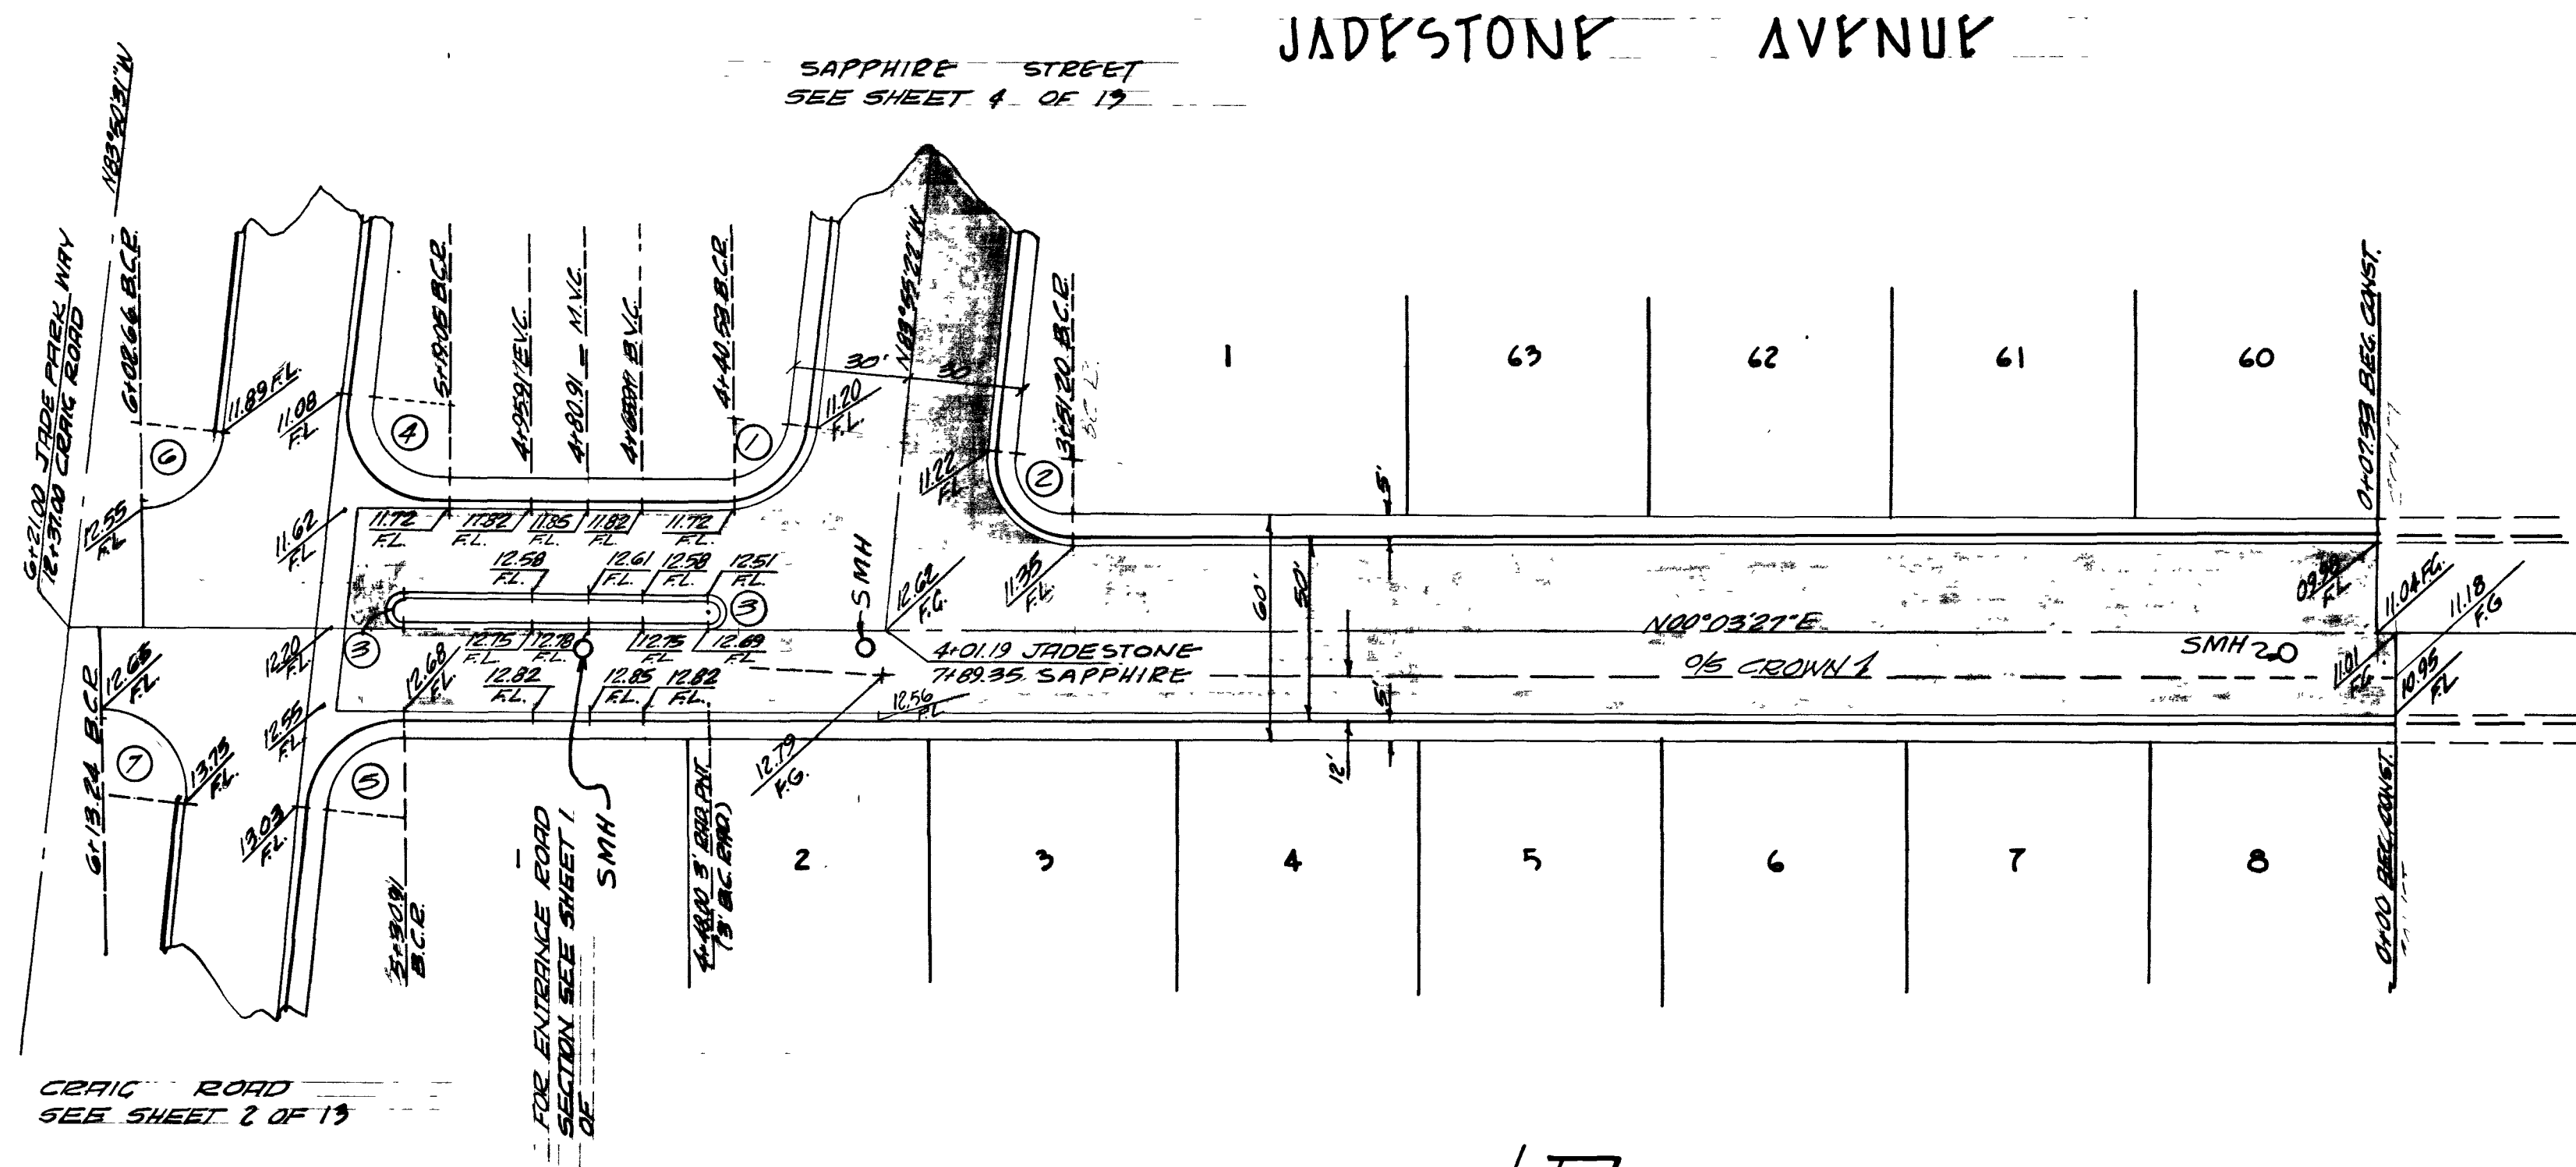

SCALE 1"=40'

APPROVALS:

[Signature]
LAS VEGAS CITY ENGR.

[Signature]
LAS VEGAS FIELD ENGR.

4-24-72
DATE


4-18-72
DATE

SUBMITTED BY:


Charley R. Johnson
CHARLEY R. JOHNSON R.P.E. #9005

2-14-72
DATE

VTN nevada CONSULTING ENGINEERS • PLANNERS 2209 PARADISE ROAD, LAS VEGAS, NEVADA 89105 (702) 735-0227				
JADE PARK UNIT NO 1 MOBILE HOME ESTATES STREET PLAN & PROFILE JADESTONE AVENUE				
SCALE:	WO. NO. 1075	DATE 2-14-72	SHEET	OF
HORIZ: 1"=40'	DES.	REV.	3	13
VERT: 1"=4'	CHK.	REV.		

 


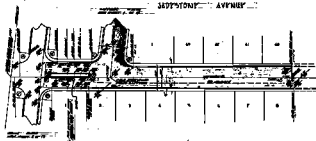





