



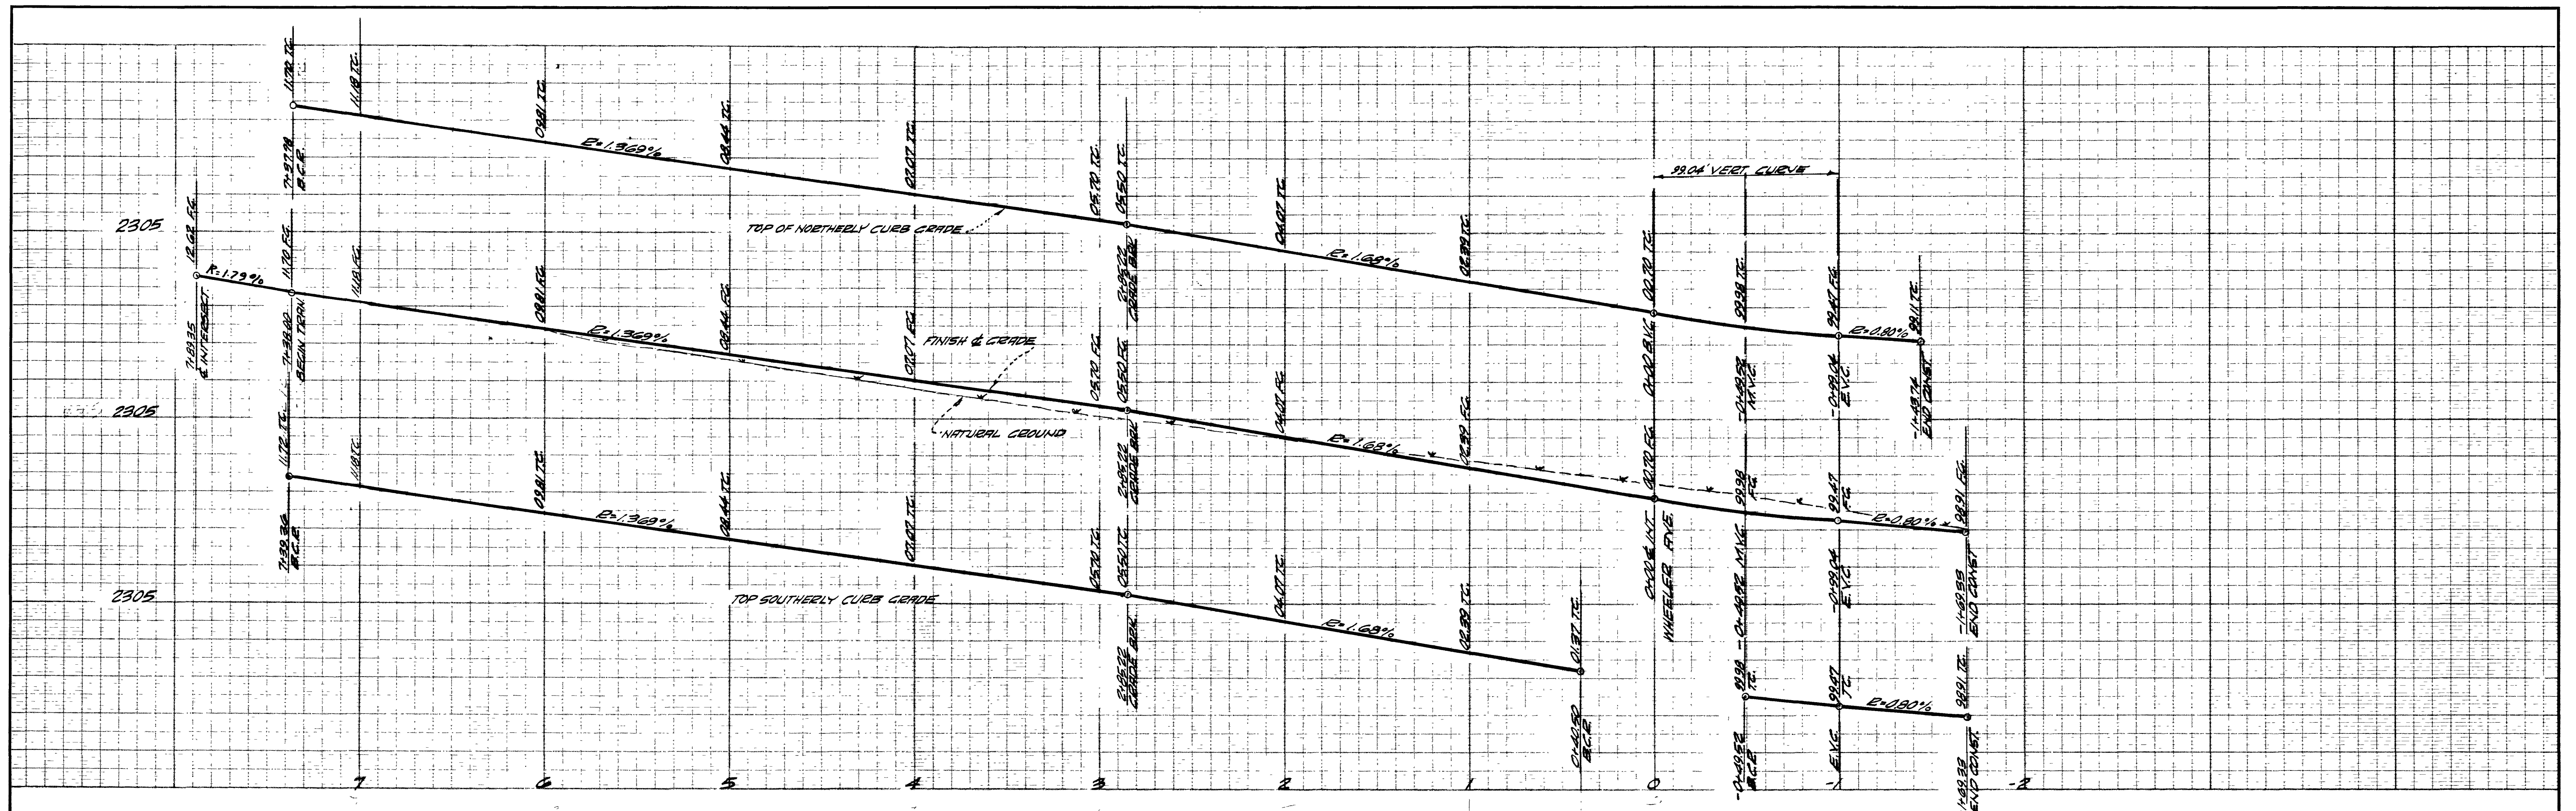

SAPPHIRE STREET

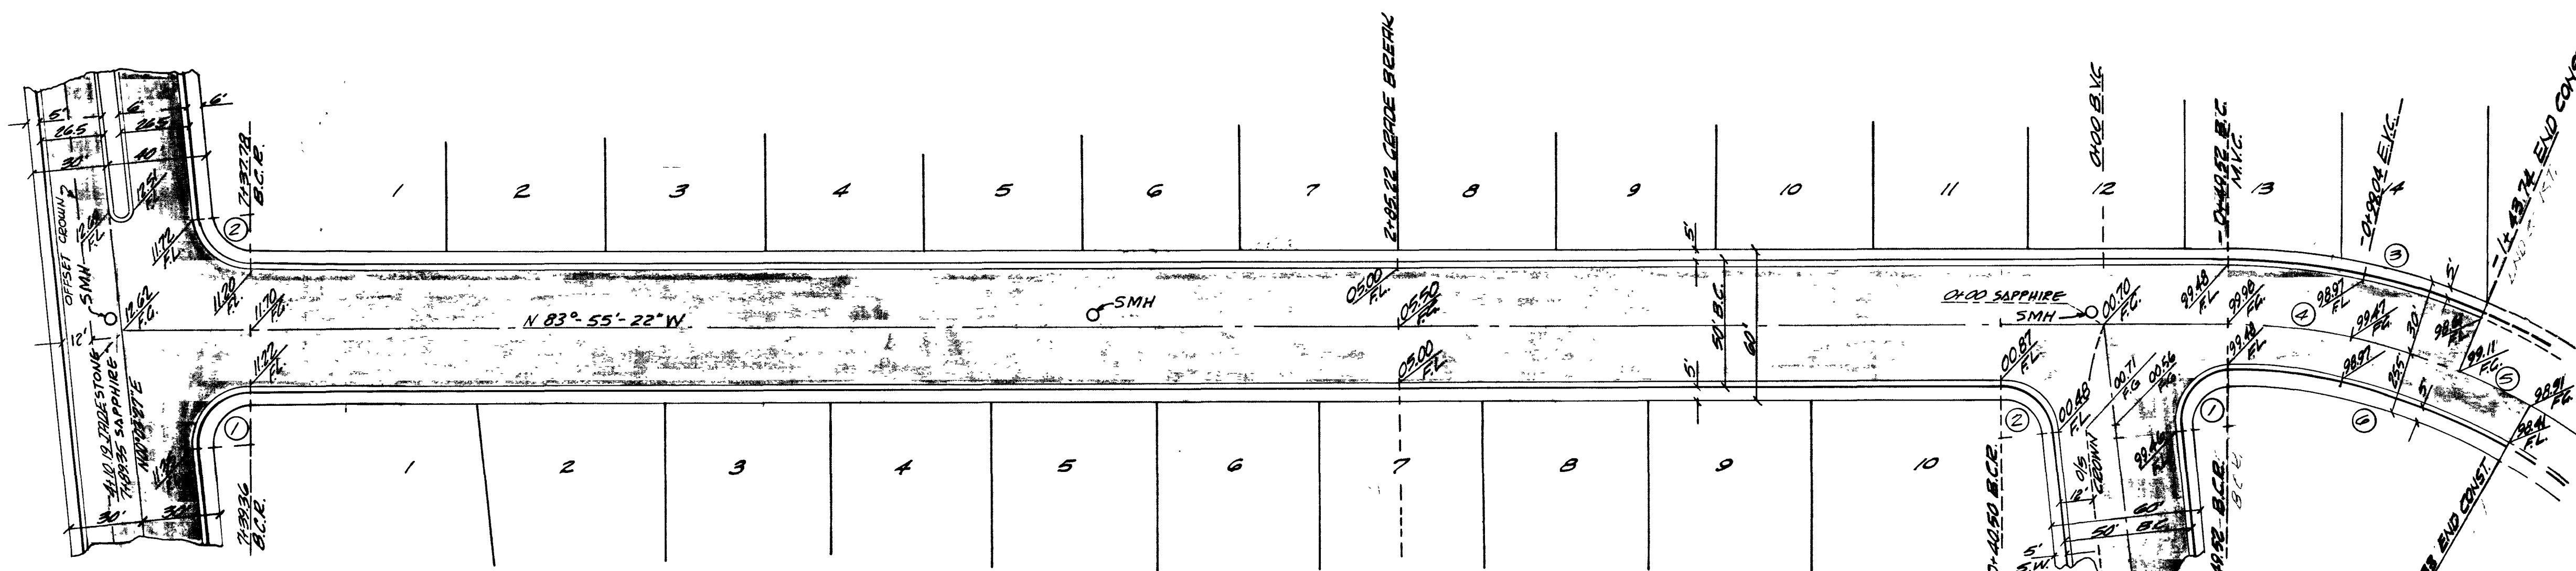

CURVE DATA

NO.	Δ	R	L	T
1)	96°01'11"	20.00	33.52	22.22
2)	83°58'48"	21.00	30.77	18.90
3)	22°20'45"	268.53	105.14	53.25
4)	22°20'45"	241.53	94.22	47.71
5)	06°04'04"	241.287	25.53A	12.80
6)	20°24'49"	221.039	109.64	55.97

SUBMITTED BY:

Charley R. Johnson 2-14-72
CHARLEY R. JOHNSON DATE
E.P.E. NEV. CERT. # 3005

APPROVED BY:

4/24/72
ENGINEER, CITY OF LAS VEGAS 4-24-72 DATE

7.0.10.10 4-18-72
FIELD ENGINEER, CITY OF LAS VEGAS DATE

vtm nevada CONSULTING ENGINEERS • PLANNERS
2209 PARADISE ROAD, LAS VEGAS, NEVADA 89105
(702) 735-0227

JADE PARK UNIT I STREET PLAN & PROFILE SAPPHIRE STREET

SCALE:	WO. NO. 1075-1	DATE 2-14-72	SHEET	OF
HORIZ: 1" = 40'	DES.	REV.	4	13
VERT: 1" = 4'	CHK.	REV.		

