
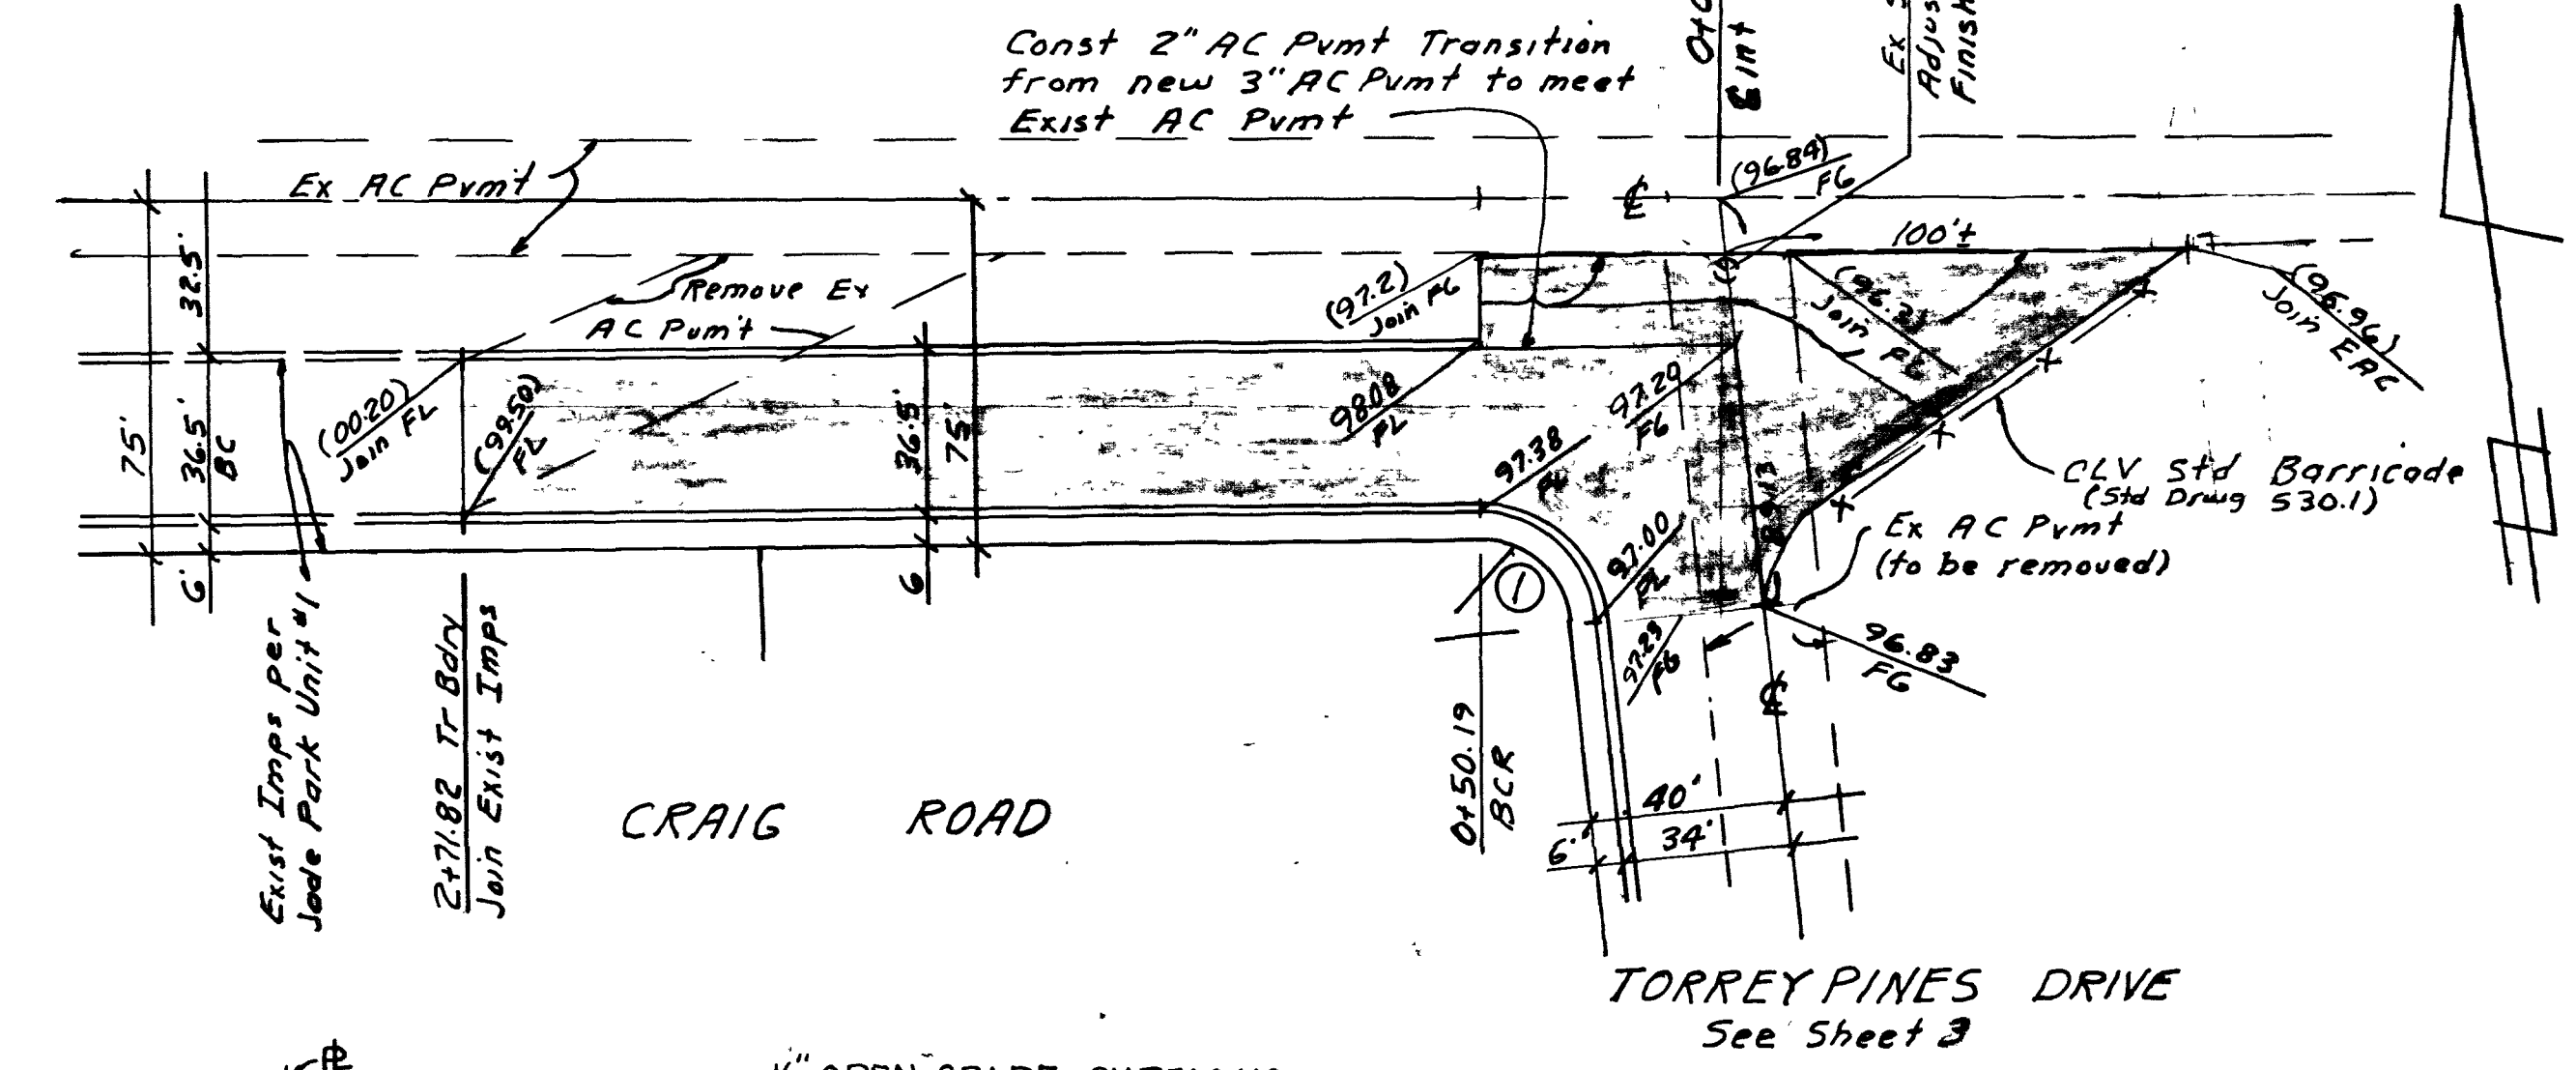
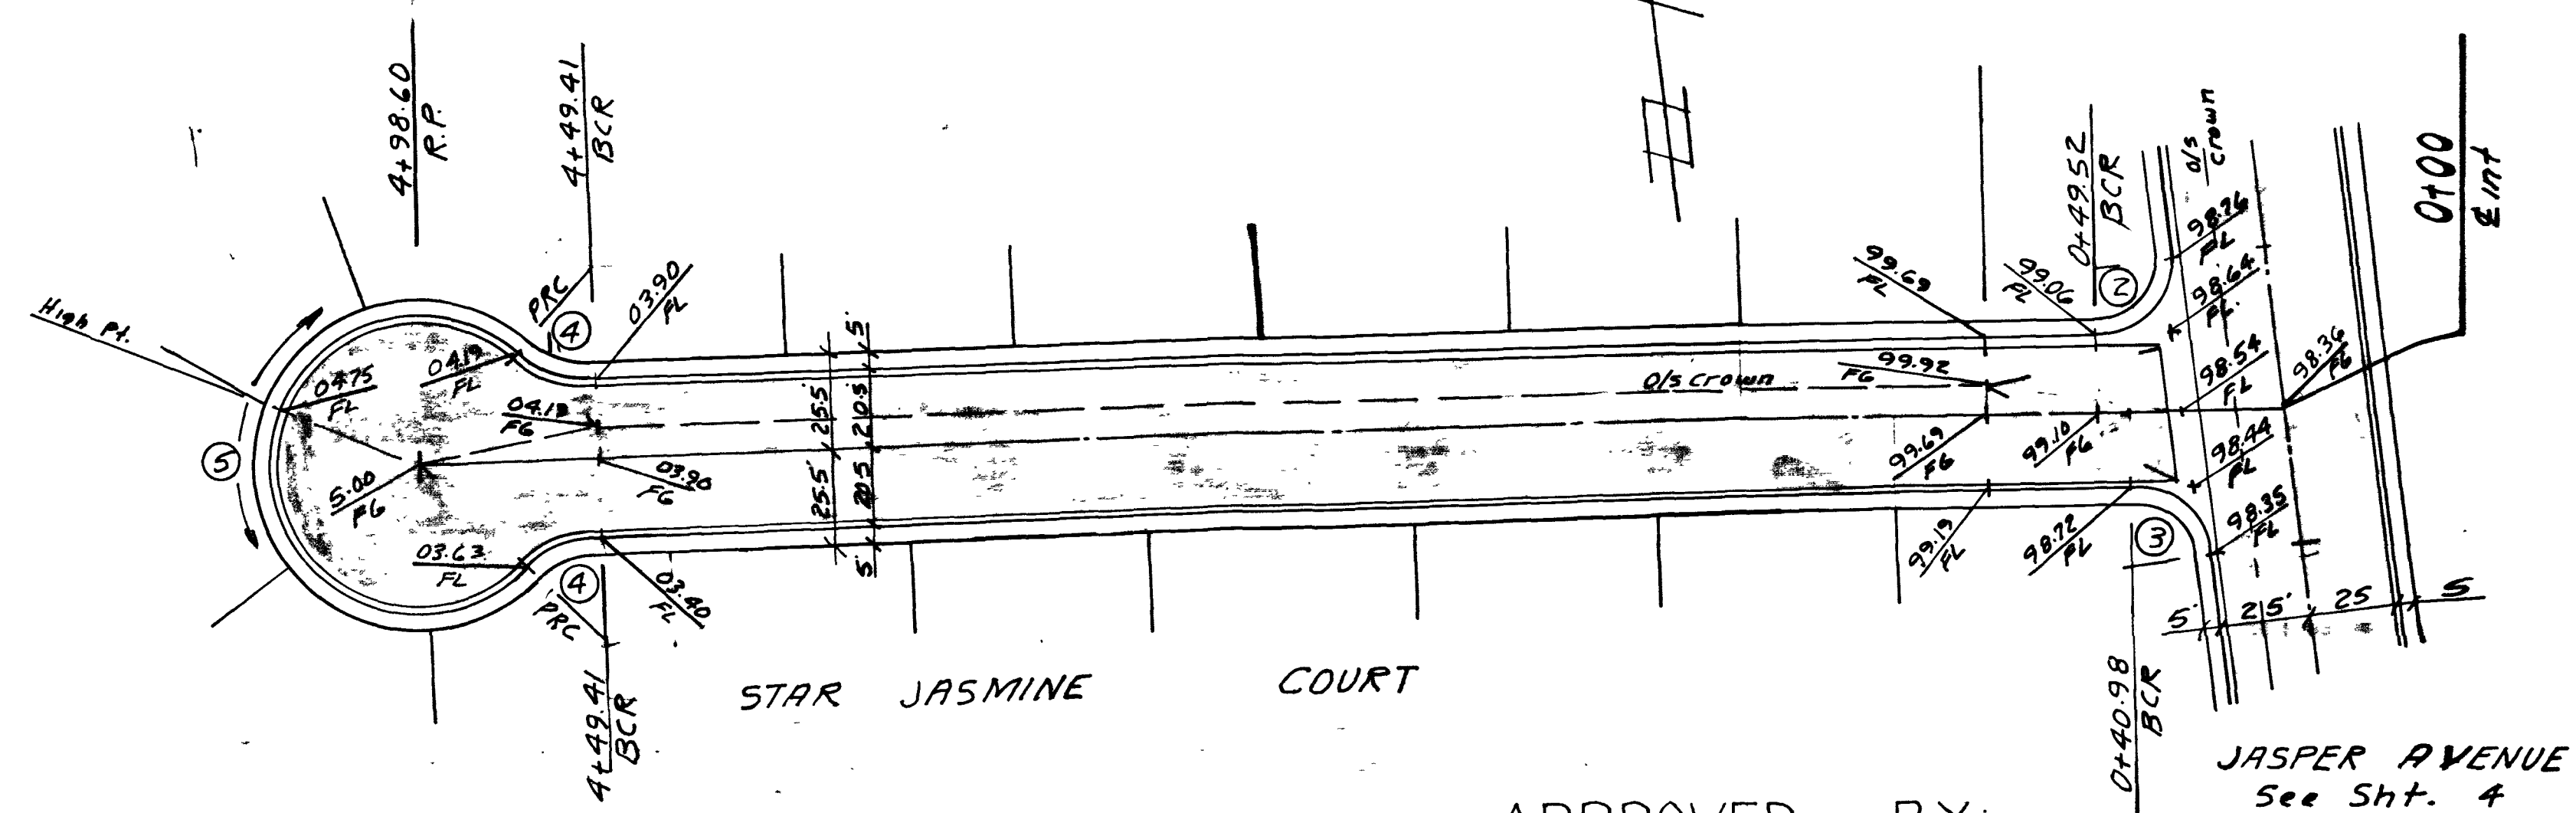
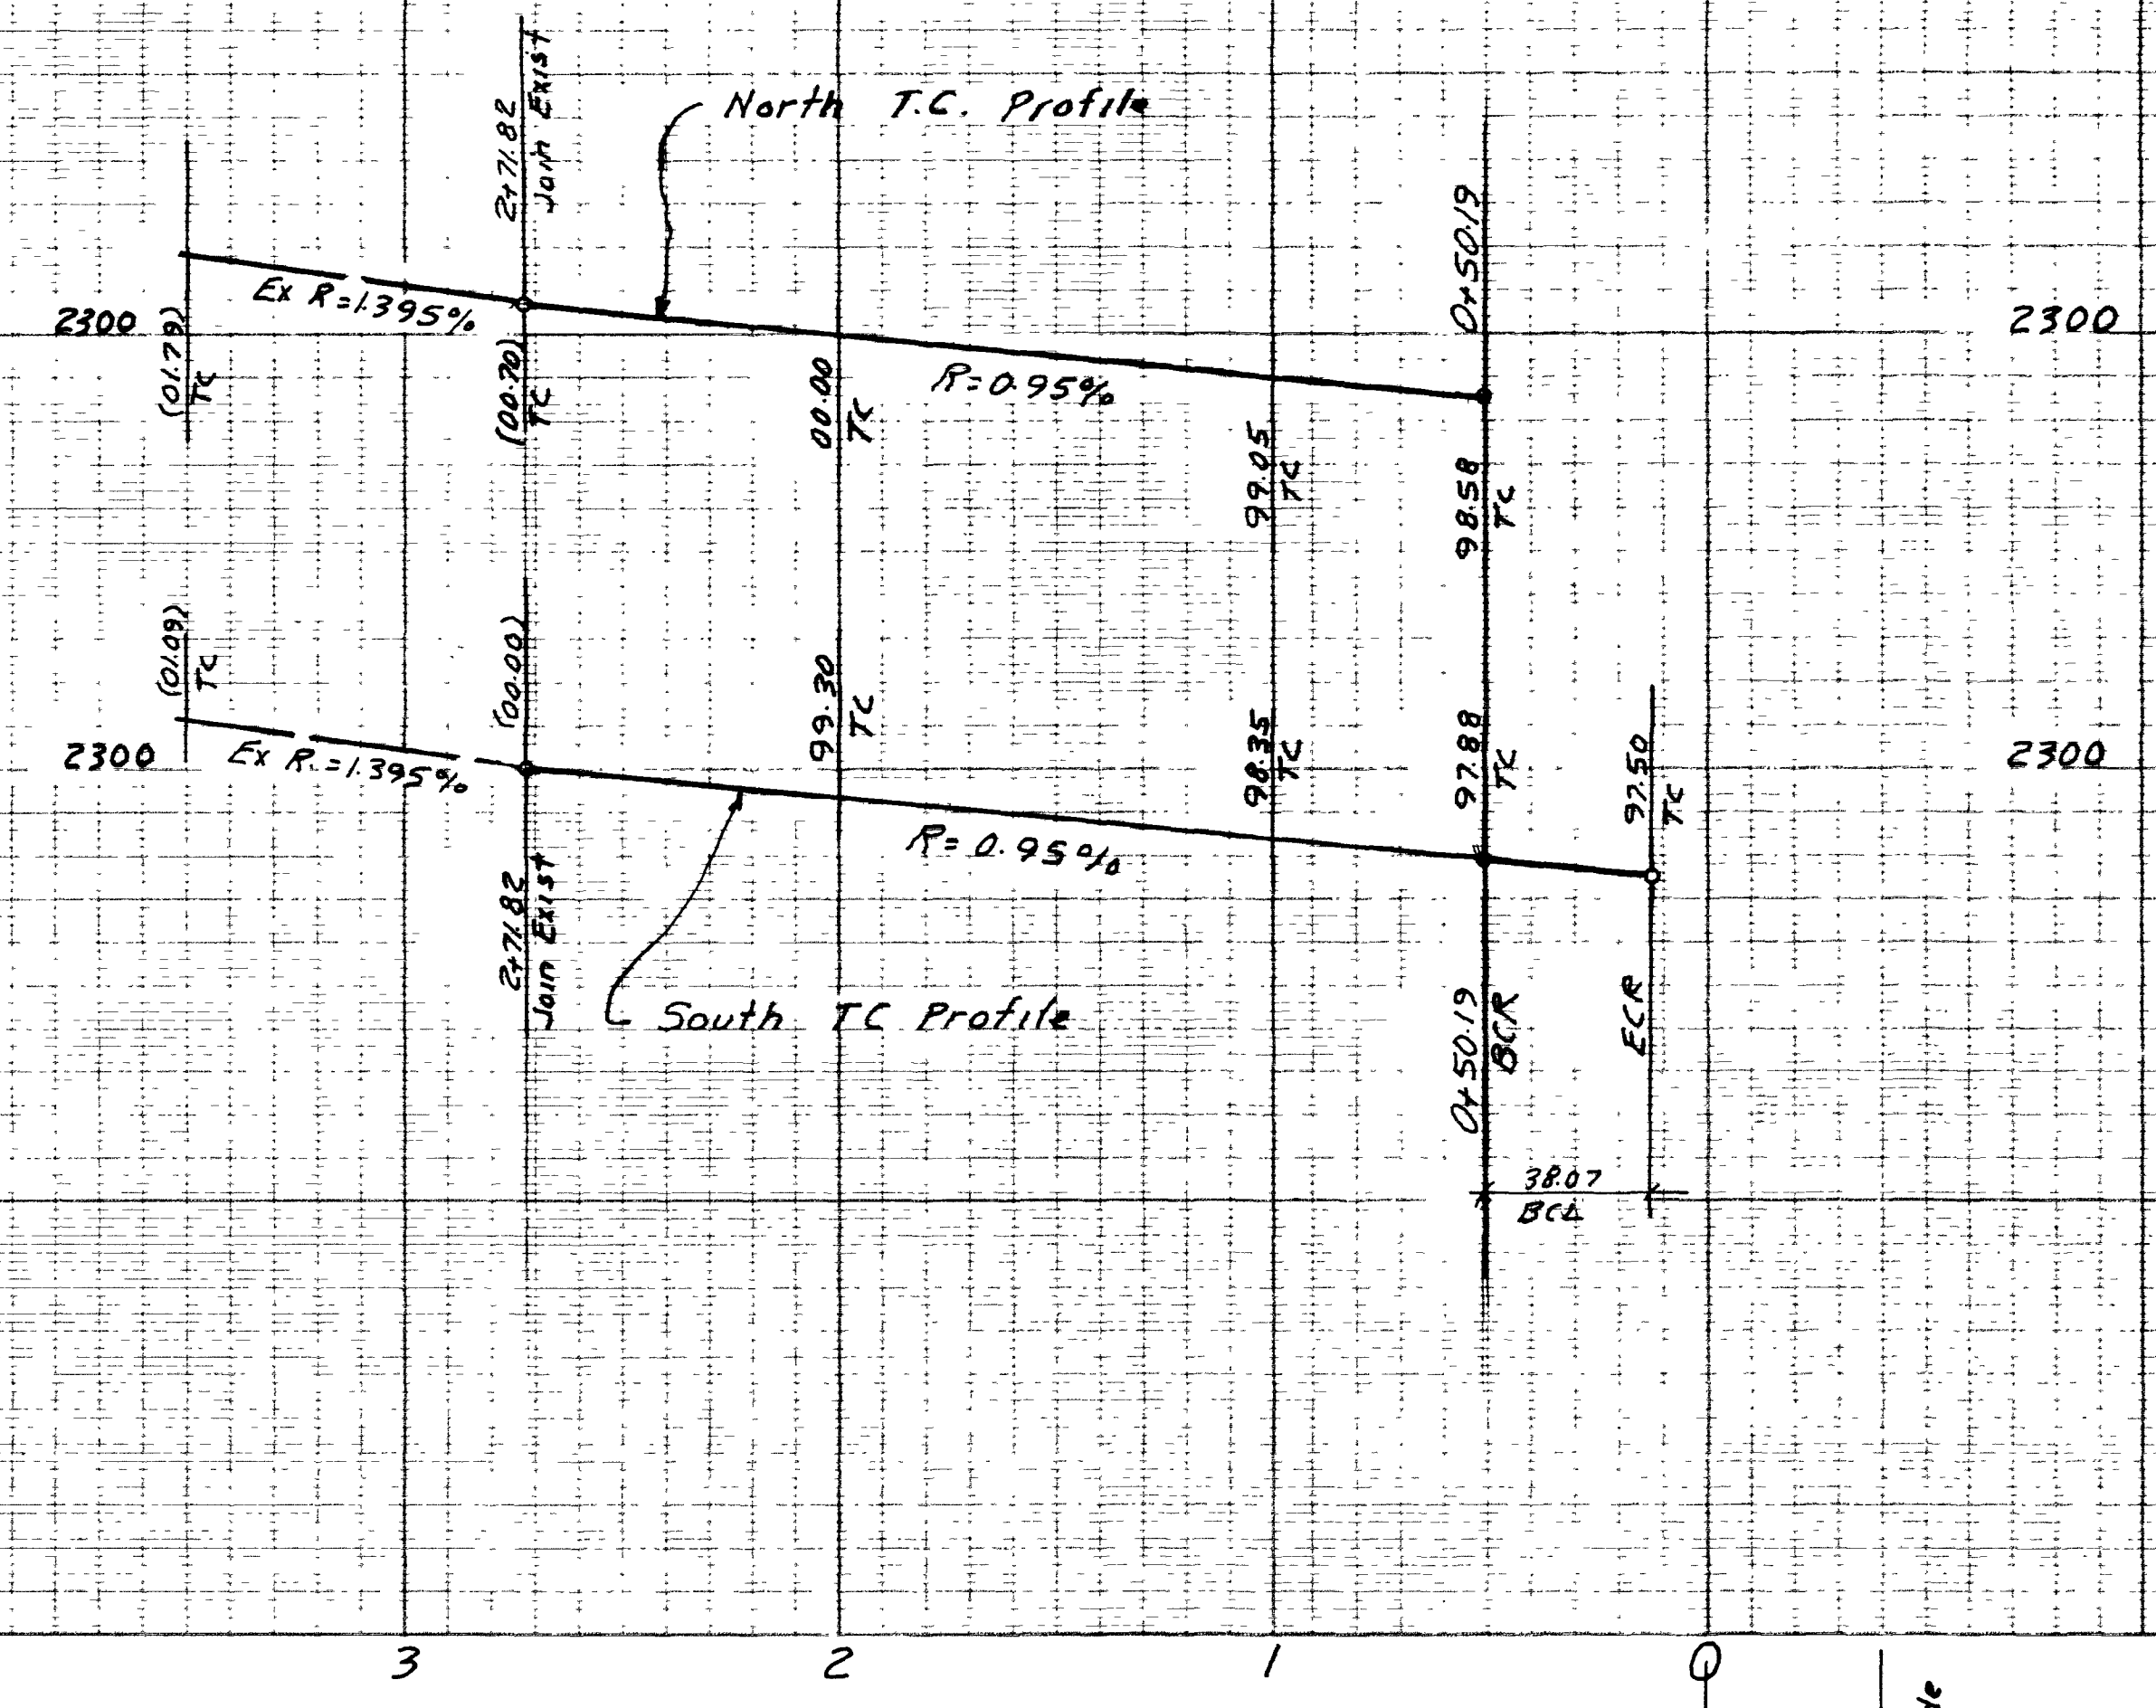


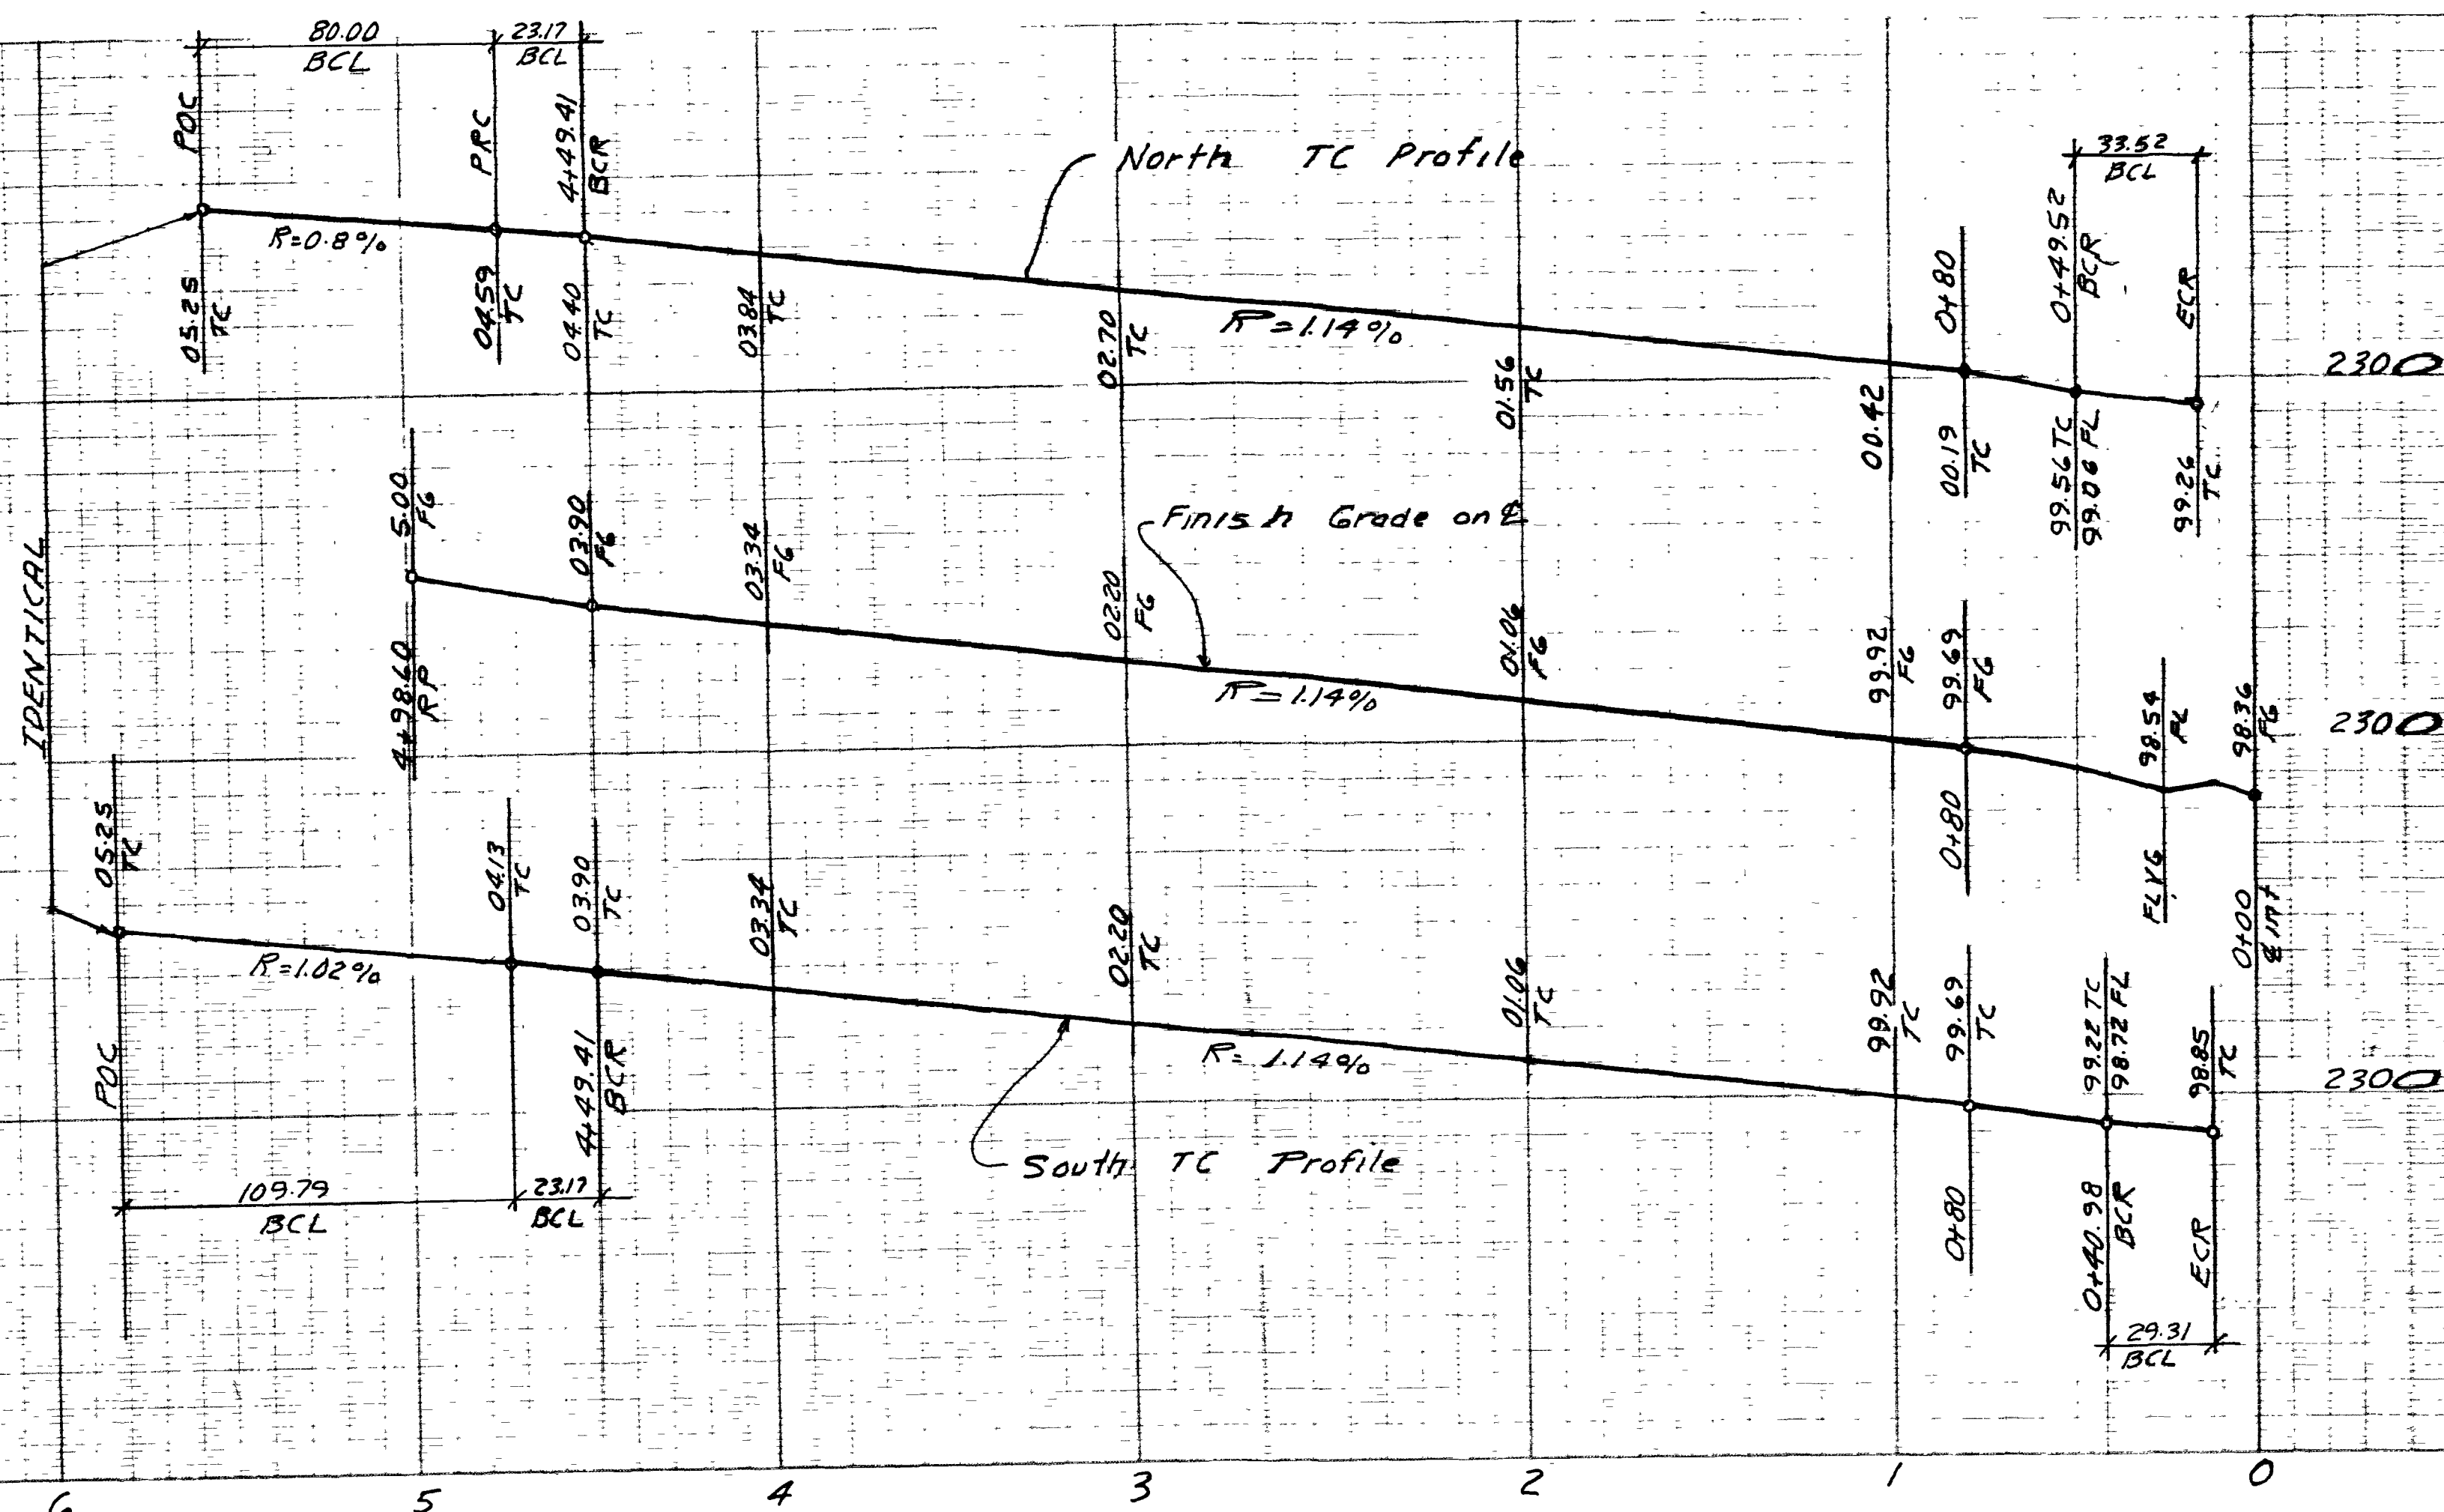


No	Δ	R	L	T
1	83-51-58	26	38.08	23.37
2	96-01-11	20	33.52	22.21
3	83-58-49	20	23.31	18.00
4	44-14-57	30	23.17	12.19
5	268-29-54	40.50	189.79	12.19



APPROVED BY:
[Signature]
 CITY OF LAS VEGAS ENGINEER
 DATE 2/12/73
 10/2/73

[Signature]
 CITY OF LAS VEGAS FIELD ENGINEER
 DATE 2-6-73


SUBMITTED BY:
[Signature]
 CHARLEY R. JOHNSON
 R.P.E. NO 3005
 DATE 11/21/72

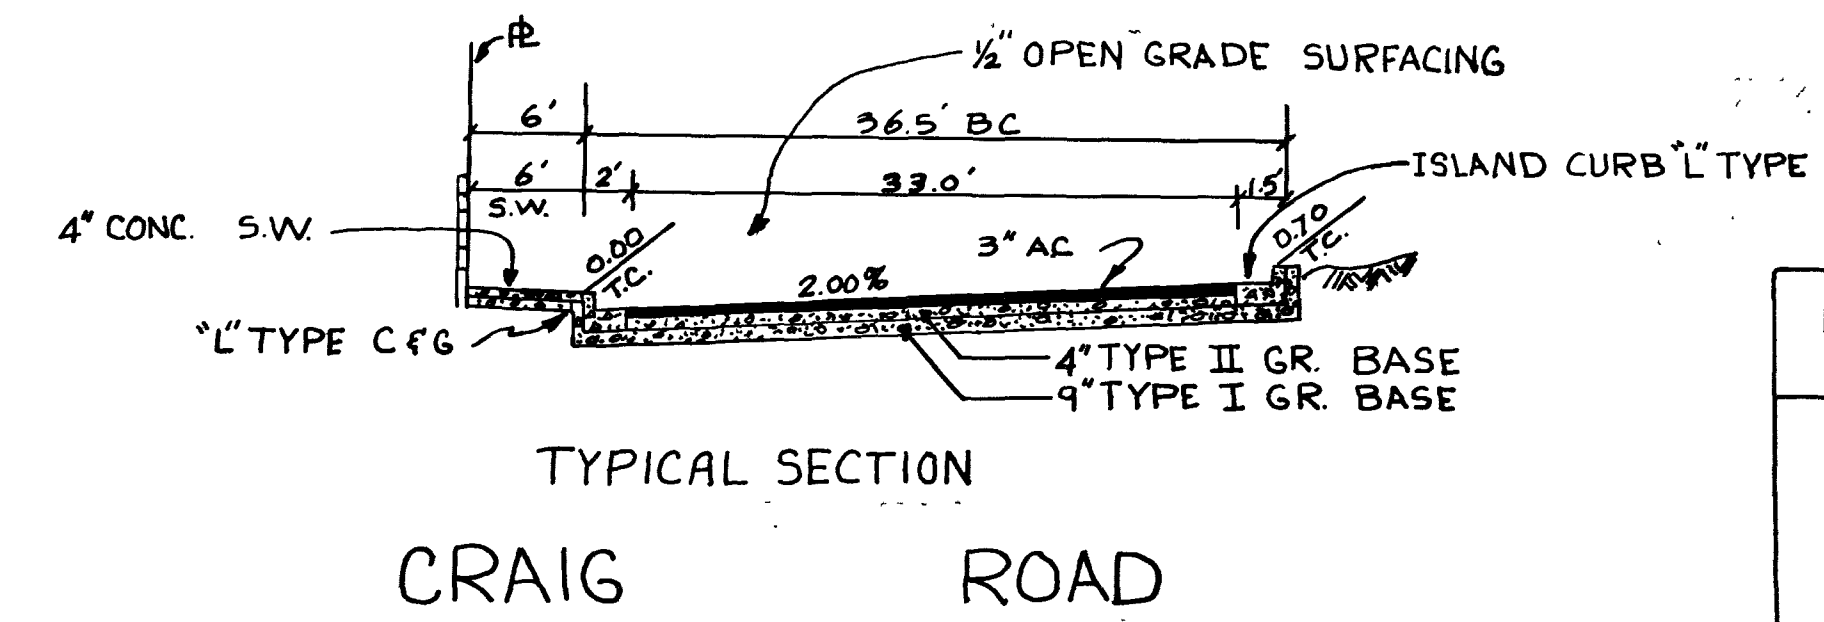

VTN nevada CONSULTING ENGINEERS • PLANNERS 2209 PARADISE ROAD, LAS VEGAS, NEVADA 89105 (702) 735-0227	
JADE PARK UNIT NO 2 STREET PLAN & PROFILE CRAIG ROAD & STAR JASMINE COURT	
SCALE: HORIZ: 1"=40' VERT: 1"=4'	WO. NO. 1075-2 DES. REV. CHK. REV.
DATE 11/21/72 SHEET 2 OF 13	107 y 1861-2

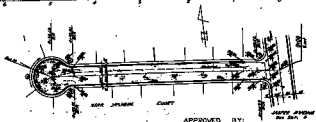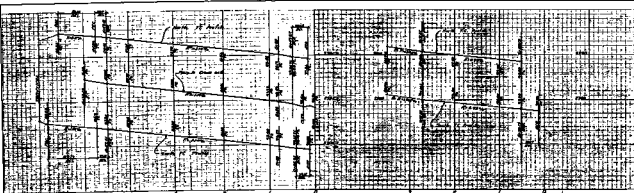

APPROVED BY: *[Signature]* *[Signature]*
 SUBMITTED BY: *[Signature]* *[Signature]*

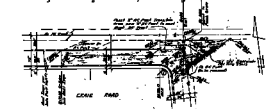

TYPICAL SECTION
 CRAIG ROAD

