




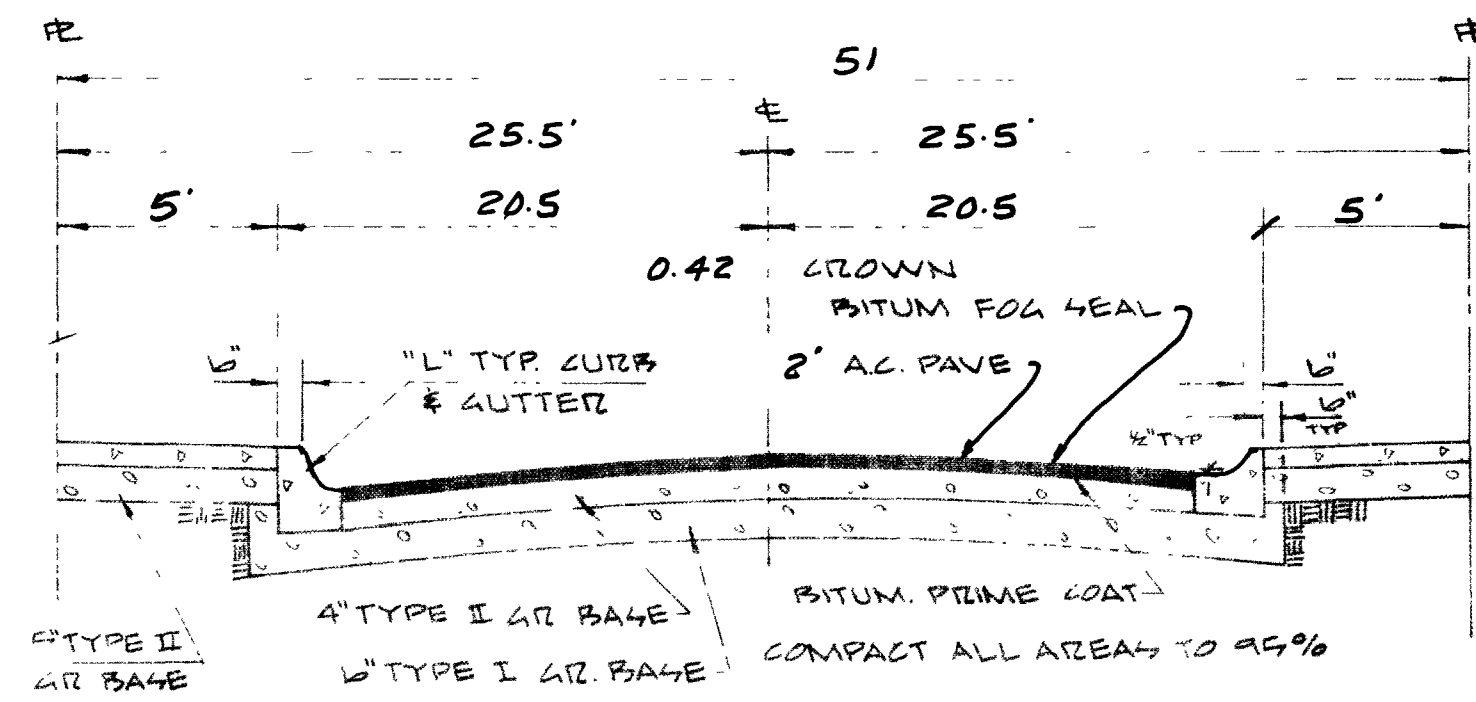


TYPICAL SECTION
HARTMAN STREET

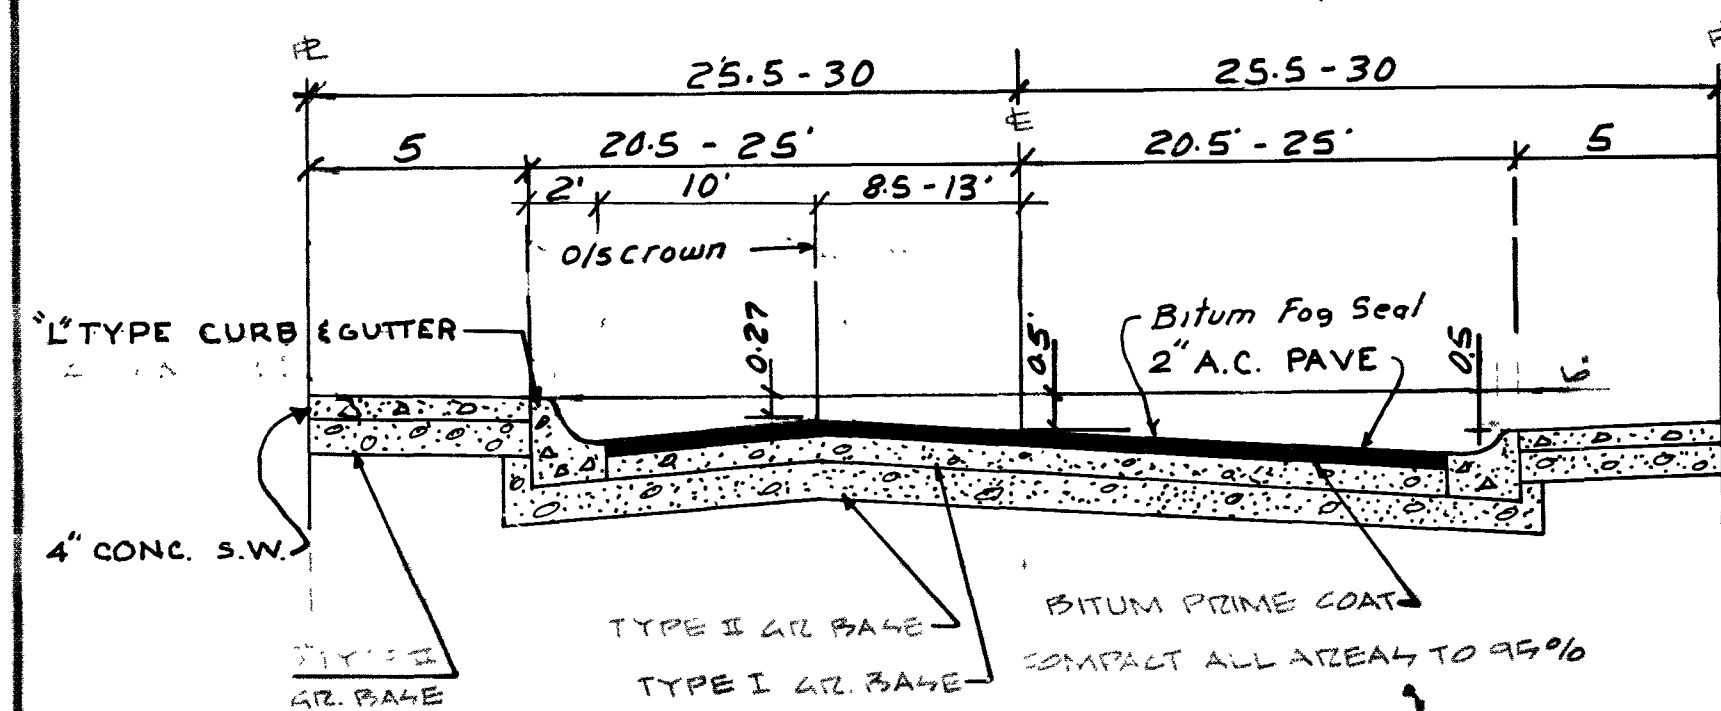



0.5 FT CROSSFALL SECTION
STAR JASMINE COURT
HARTMAN STREET
JADESTONE AVE.
AMETHYST AVE

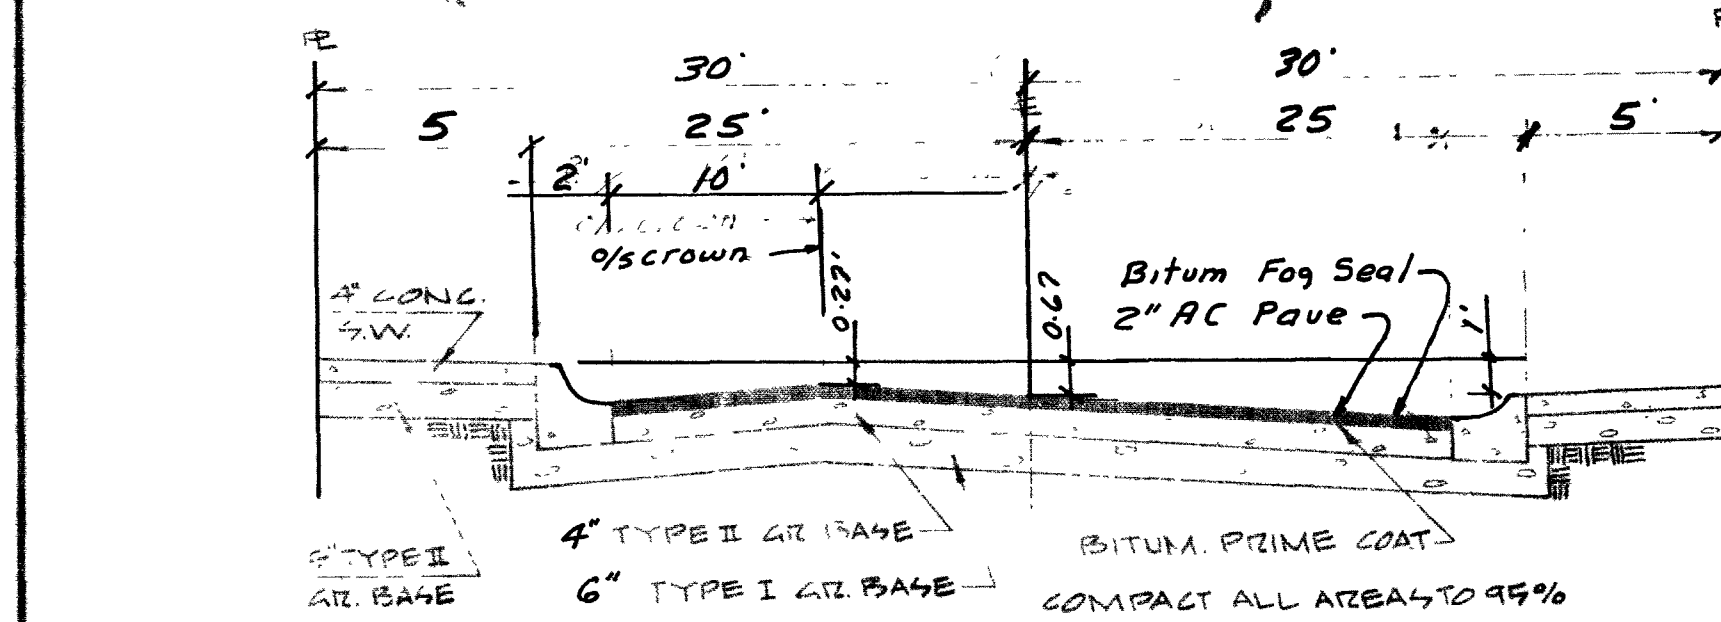


1 FT CROSSFALL SECTION
JADESTONE JASPER
AVENUE AVENUE

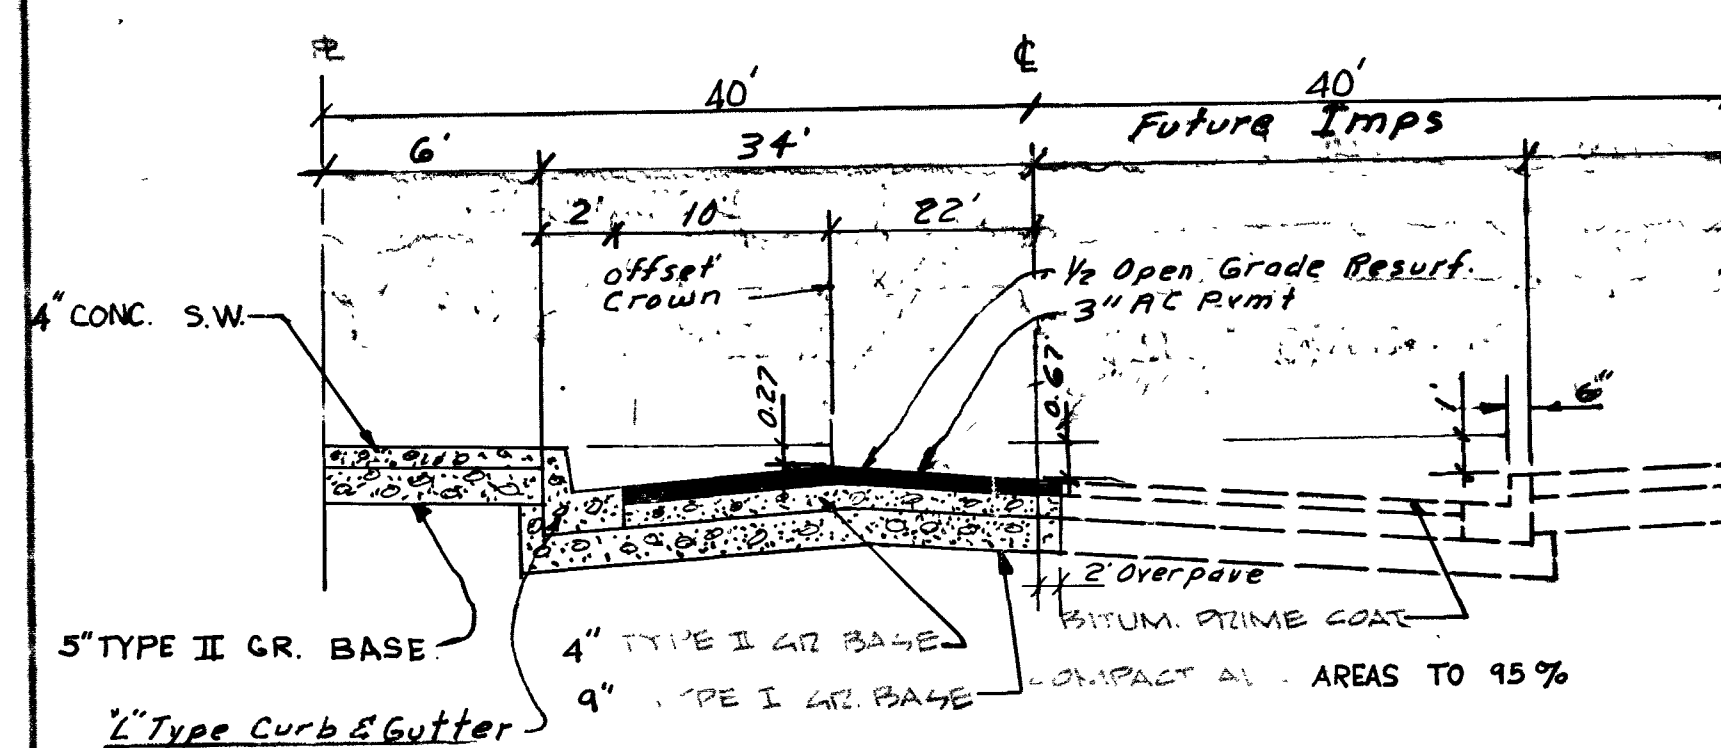


TORREY PINES
TYPICAL SECTION

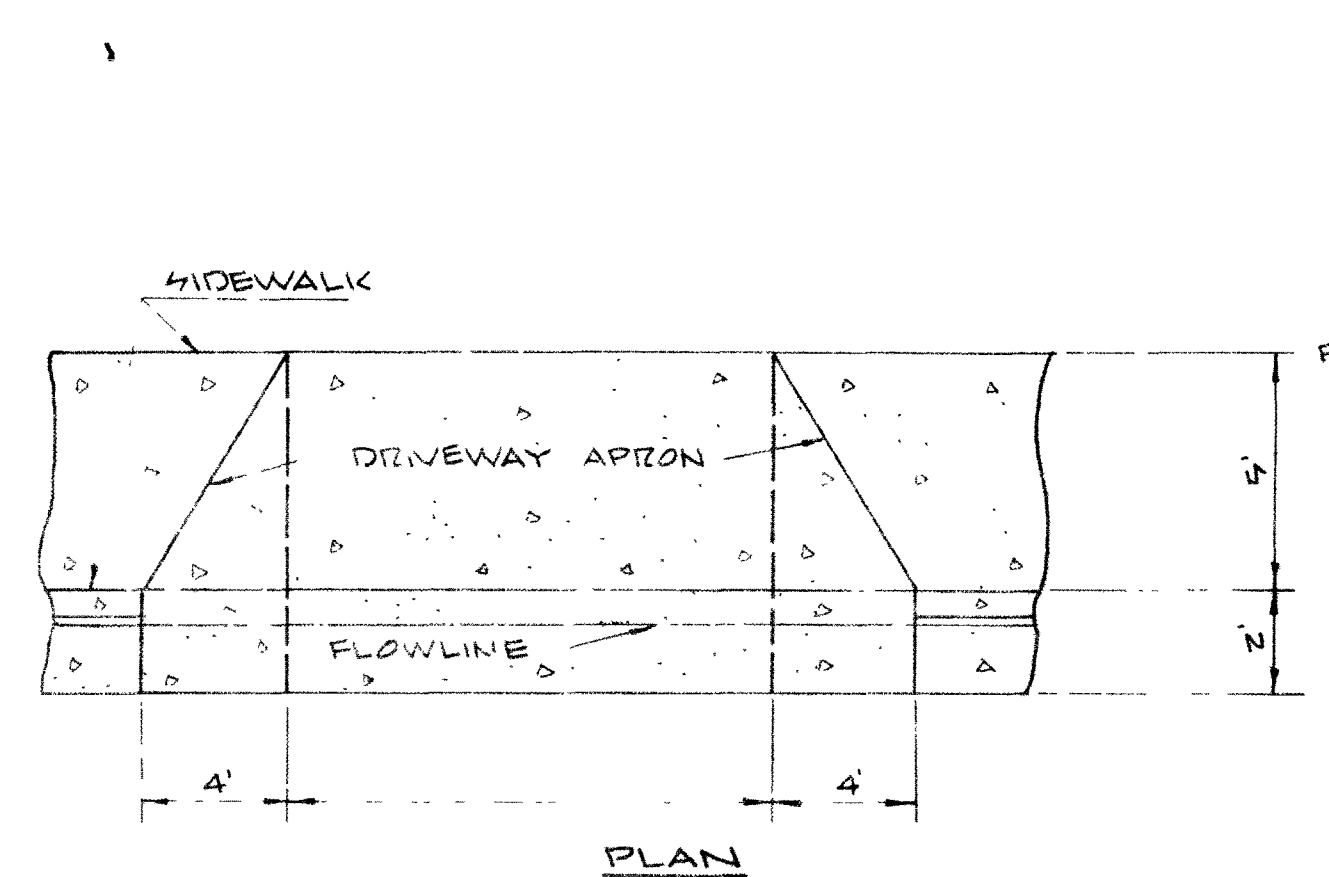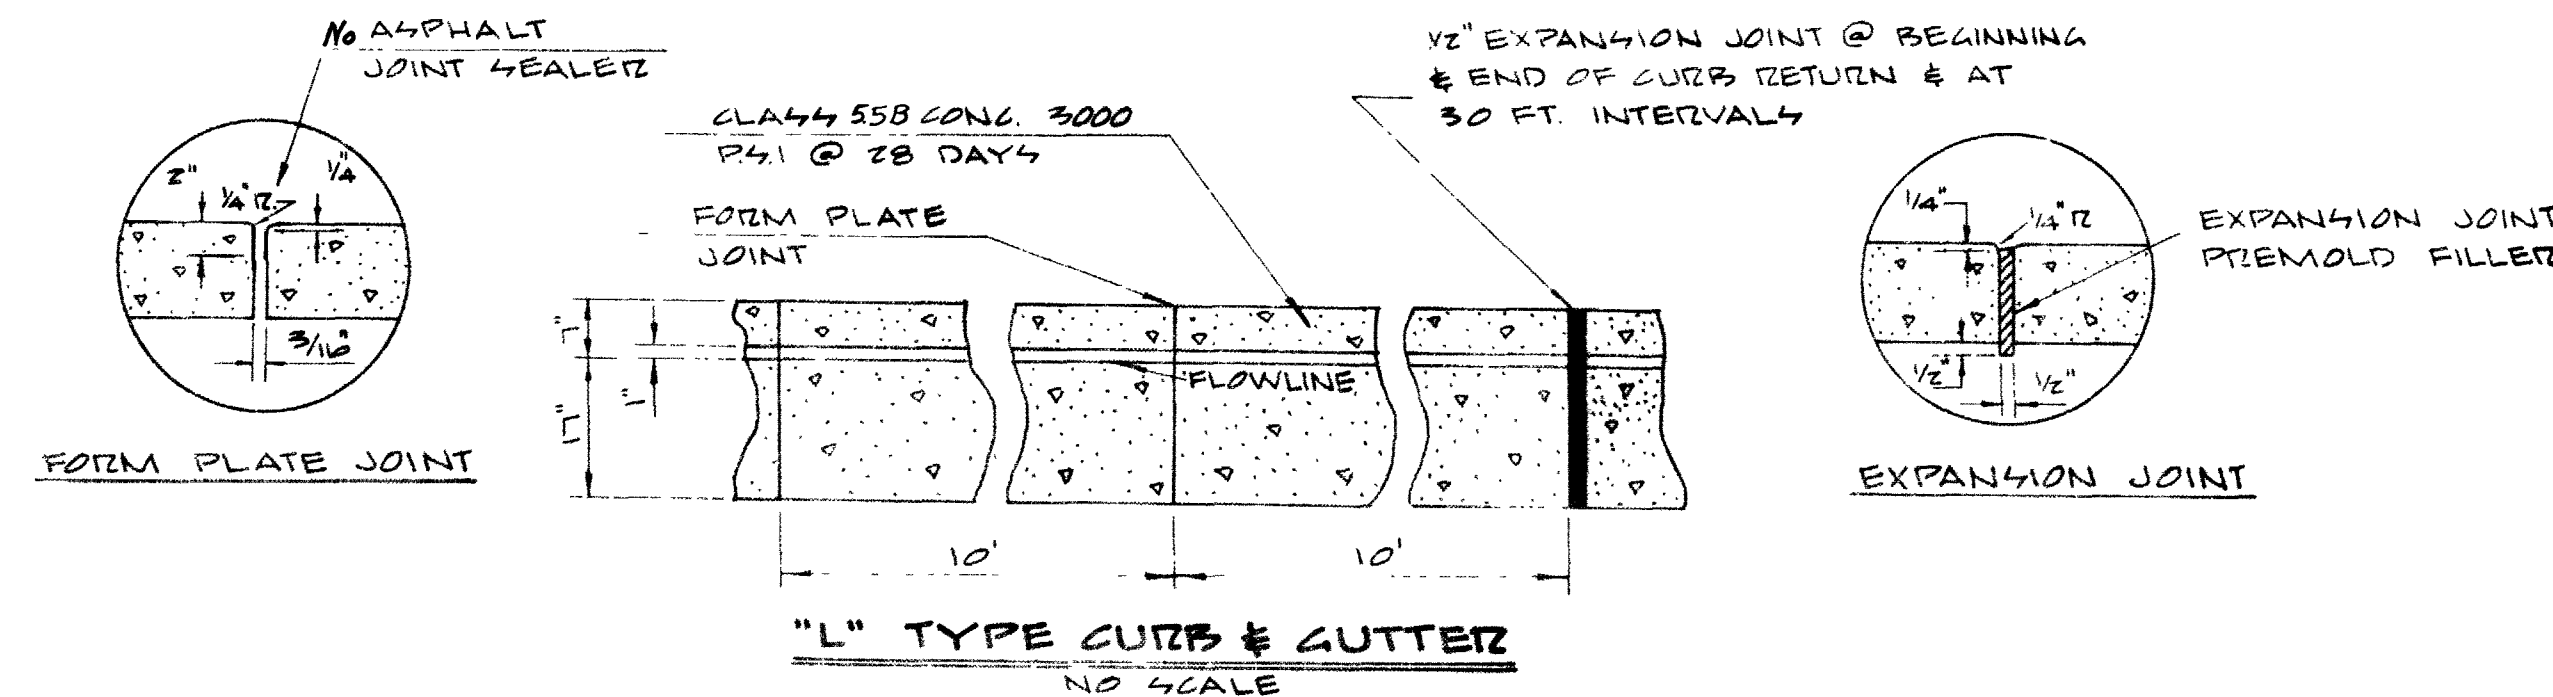


PLAN

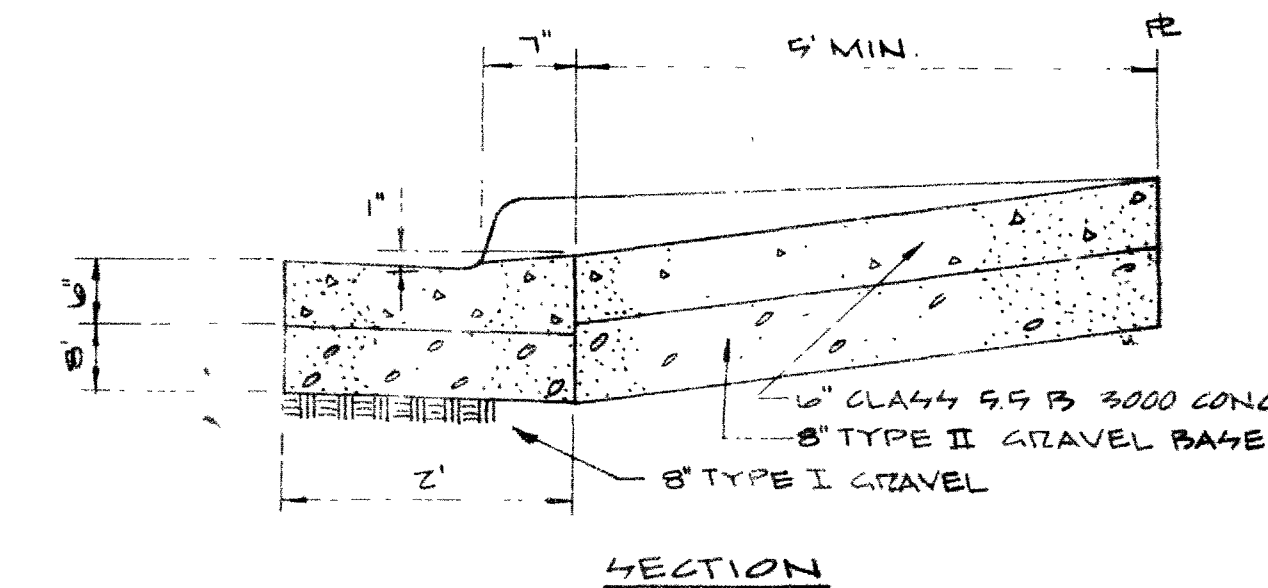


SECTION

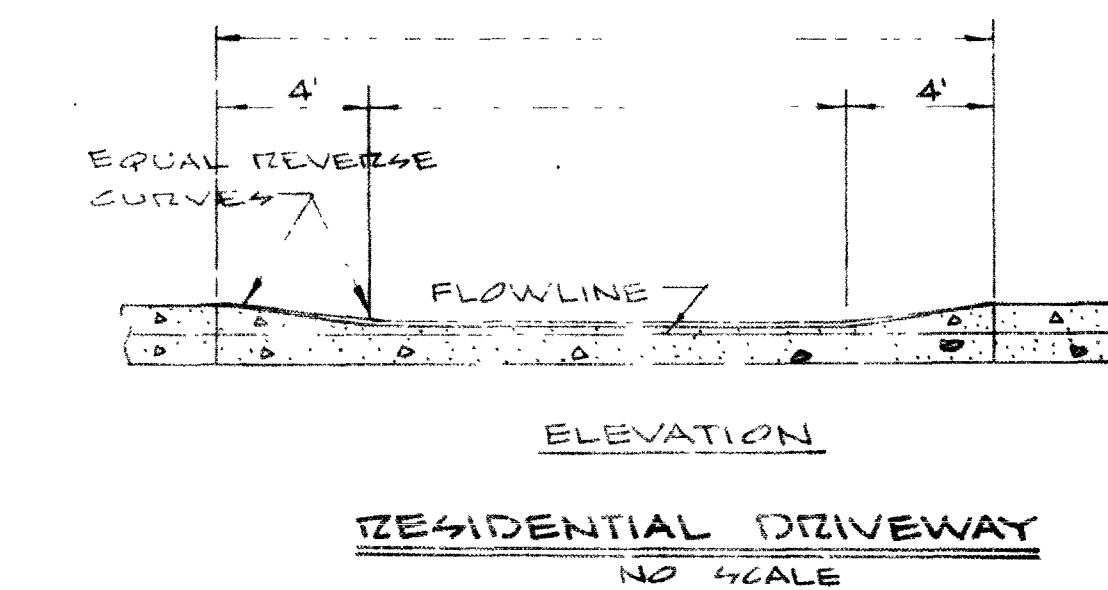

RESIDENTIAL DRIVEWAY
NO SCALE

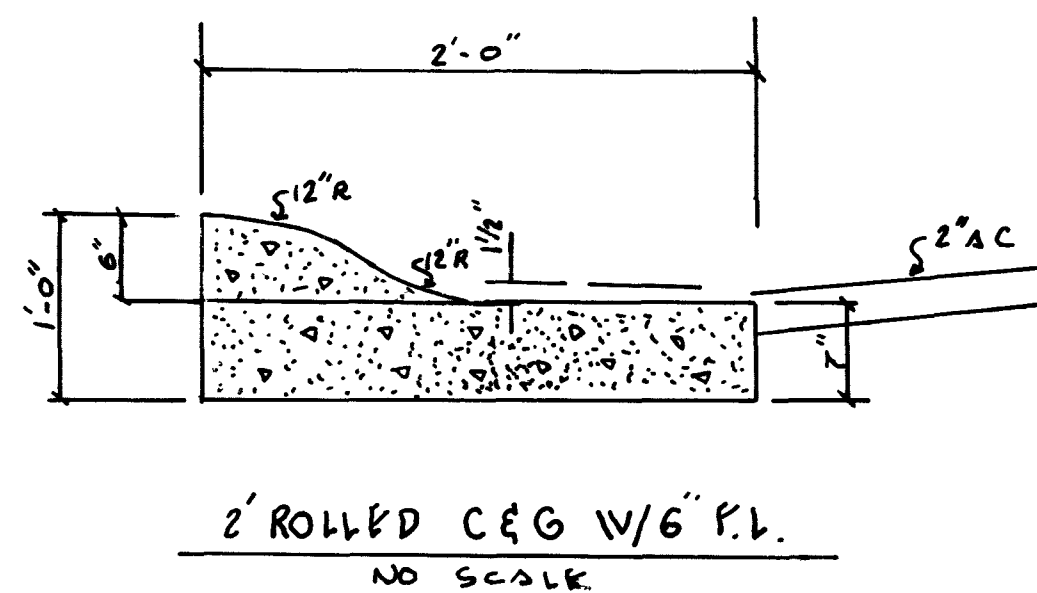


2' ROLLED C&G W/6' P.L.
NO SCALE

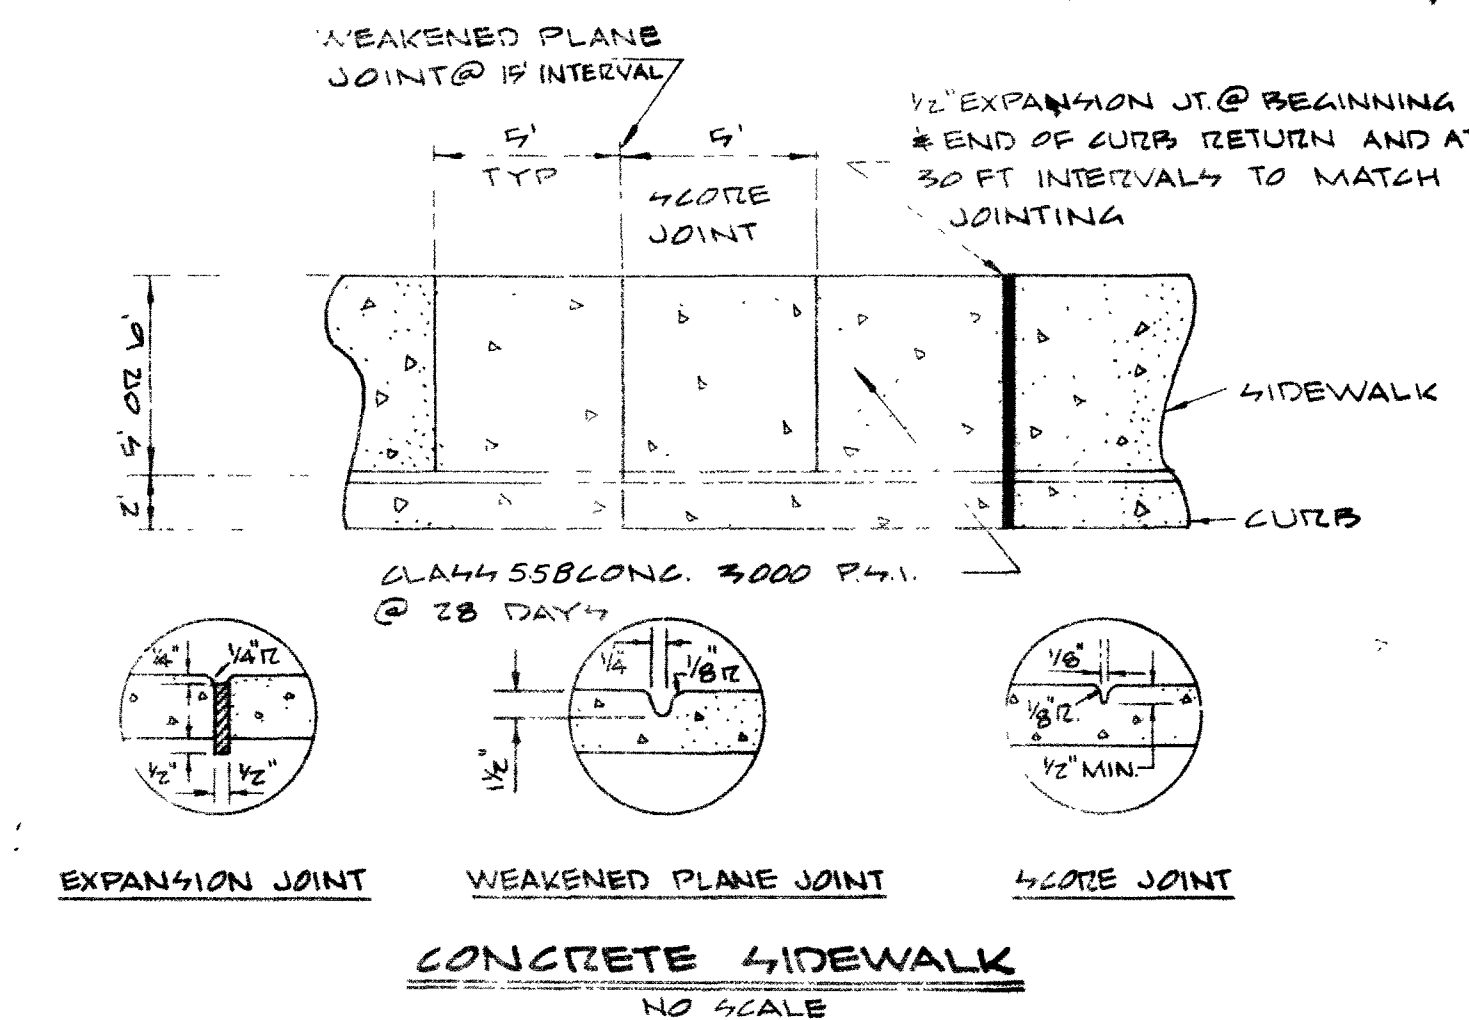


EXPANSION JOINT WEAKENED PLANE JOINT SCORE JOINT

CONCRETE SIDEWALK
NO SCALE

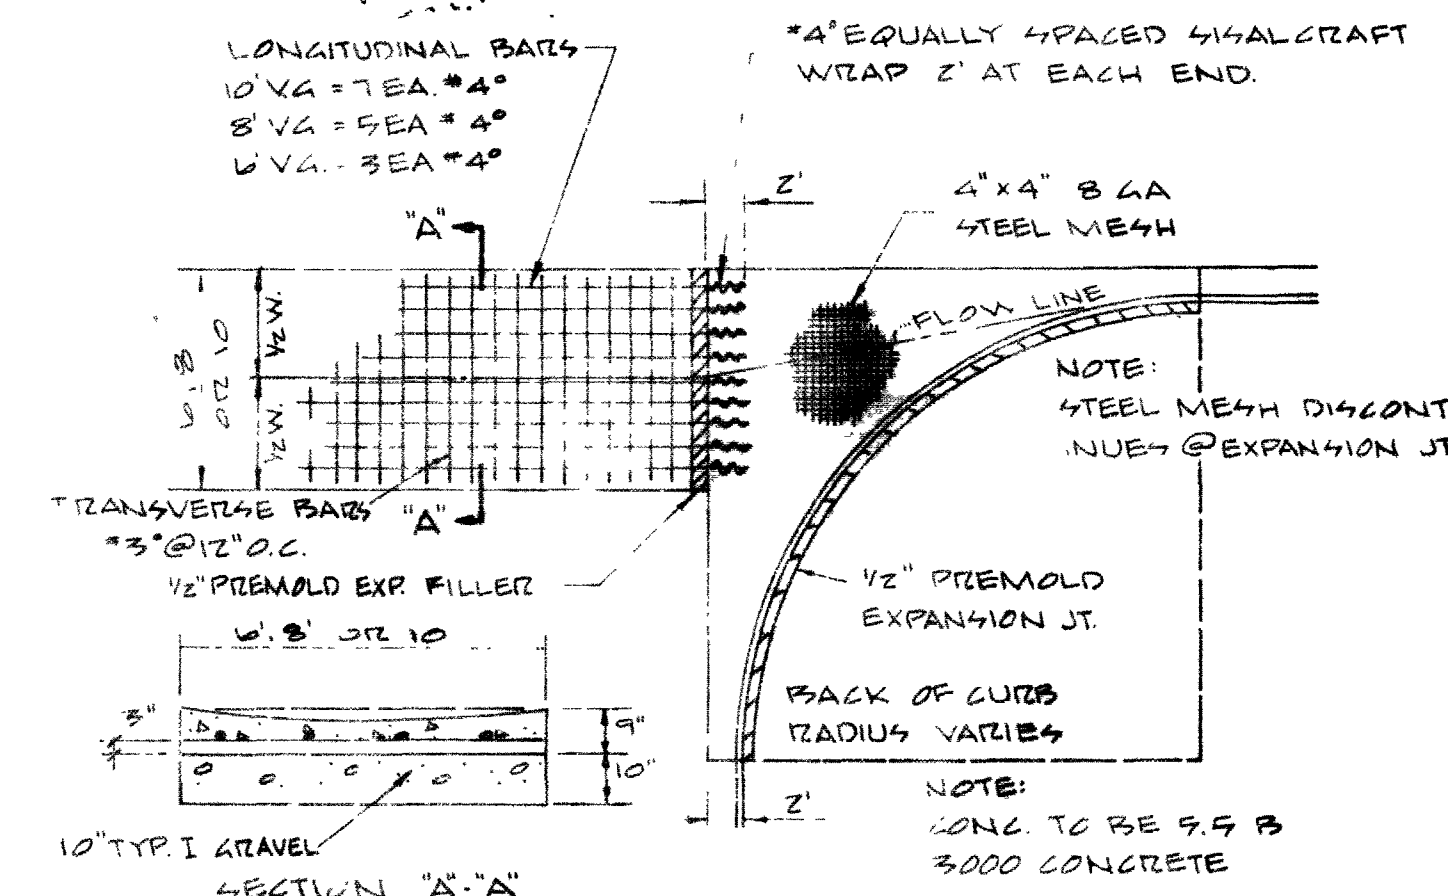

TYPICAL VALLEY CURB
NO SCALE

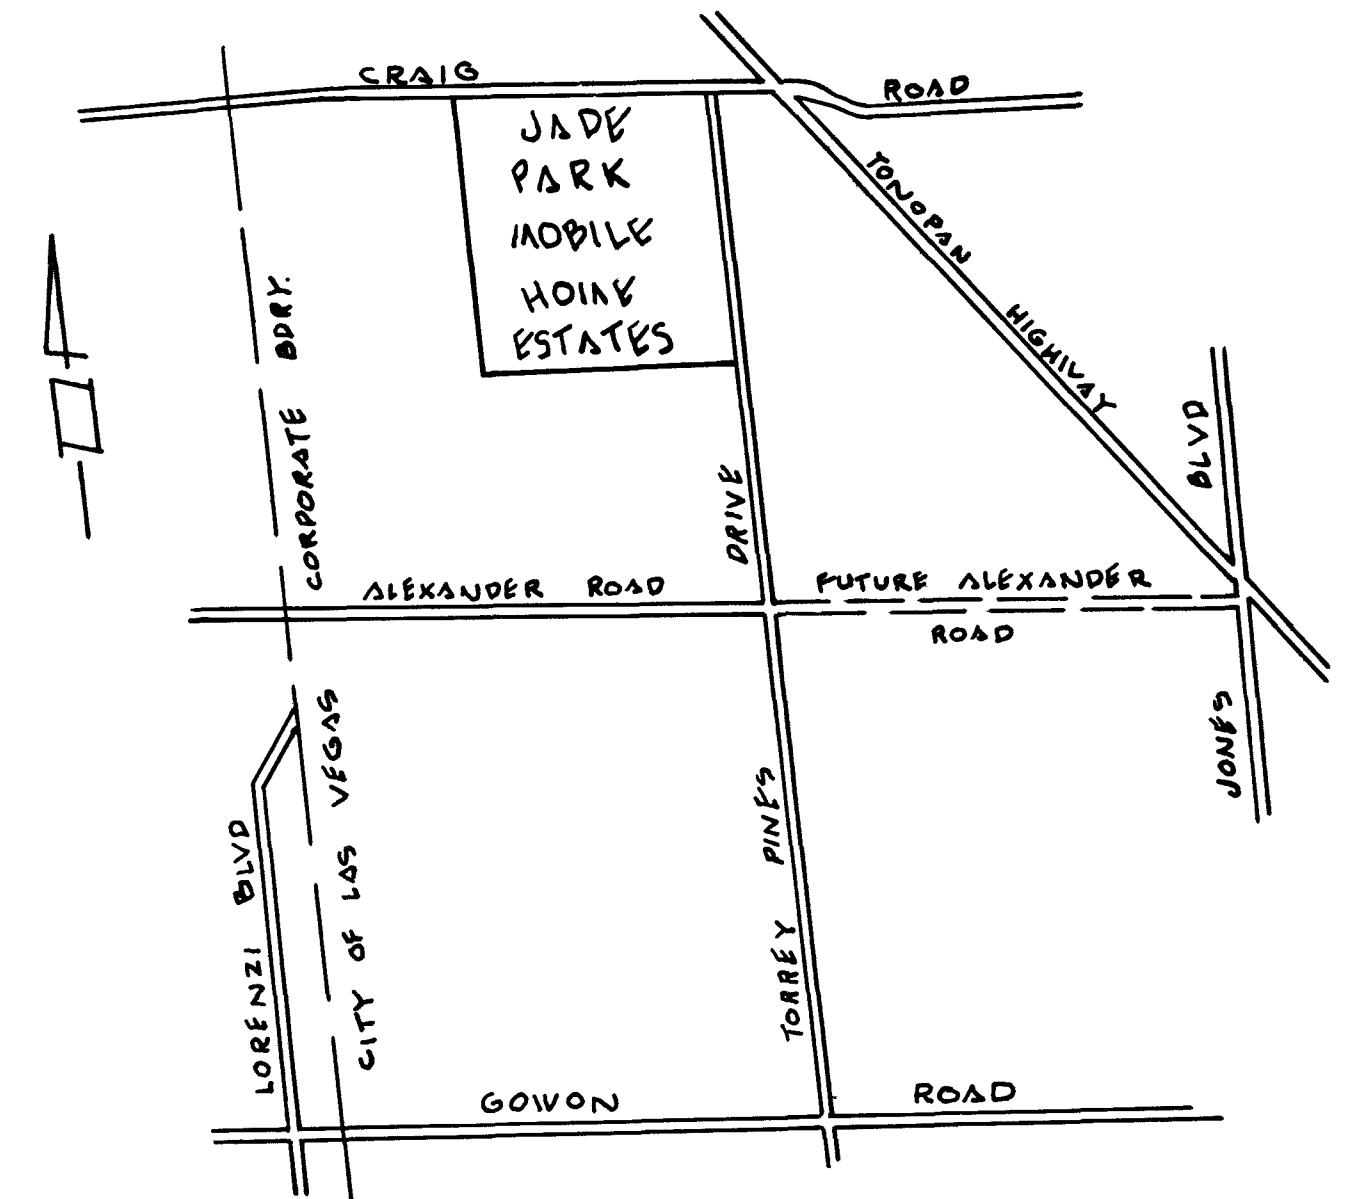

VICINITY MAP

BENCH MARK

USCGS BM # T-365 @ THE N.E. QUAD CRAIG ROAD
8' TONOPAH HIGHWAY
ELEV: 2292.71

NOTICE TO CONTRACTOR

- CONTRACTOR SHALL PROVIDE ALL NECESSARY HORIZ. AND VERTICAL TRANSITION BETWEEN NEW CONSTRUCTION AND EXIST. SURFACES TO PROVIDE FOR PROPER DRAINAGE AND OF IN-GREYS AND BARS TO SAID CONSTRUCTION. EXTENT OF TRANSITION TO BE DETERMINED BY THE CITY ENGINEER.
- EXIST UTILITIES ARE LOCATED ON PLANS FOR THE CON. EN. IF THE CONTRACTOR ONLY THE CONTRACTOR SHALL BEAR FULL RESPONSIBILITY FOR THE PROTECTION OF UTILITIES & THE ENGINEER BEARS NO RESPONSIBILITY FOR UTILITIES NOT SHOWN ON PLANS OR NOT IN THE LOCATION SHOWN ON THE PLANS.
- CONSTRUCTION TO BE PER UNIFORM STANDARD SPECIFICATIONS AND DRAWINGS, CLARK COUNTY, NEVADA

QUANTITY ESTIMATE

NO.	ITEM	AMOUNT
1	3" A.C. PAVING	4293 SF
2	2" A.C. PAVING	17,124 SF
3	CONCRETE VALLEY GUTTER	2220 LF
4	CURB & GUTTER (2' Type 24")	1174 LF
5	4' SIDEWALK	34,290 SF
6	6' SIDEWALK	7044 SF
7	9' x 6' DRIVEWAY APPROACHES	1 LF
8	6' x 6' DRIVEWAY APPROACHES	1 LF
9	CURB & GUTTER (1' Type 18" island)	222 LF
10	Rolled Curb (24")	6858 LF
11	Sidewalk Drains	2 EA
12	Concrete Channel	110 LF
13	Temporary 2" AC Pvm+	825 SF

ENGINEER'S CERTIFICATE

I HEREBY CERTIFY THAT THESE PLANS AND OR SPECIFICATIONS COMPLY WITH F.H.A. OBJECTIVES MINIMUM PROPERTY STANDARDS AND NEIGHBORHOOD REQUIREMENTS AND REPRESENTS THE BEST OF MY JUDGEMENT

Charley P. Johnson
CLARK COUNTY ENGINEER
NEVADA

11/21/72
DATE

APPROVED BY:

City Engineer
Date 2/12/73




Field Engineer
Date 2-6-73

REVISIONS



NEVADA
2201 PARADISE ROAD
LAS VEGAS, NEVADA

JADY PARK MOBILE HOME
ESTATES UNIT #2
STREET IMPROVEMENTS
PLANS



SUBMITTED BY
Charley P. Johnson
DATE 11/21/72
H.T. OF 13

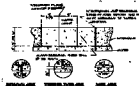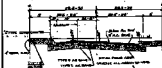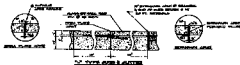


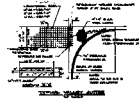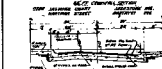


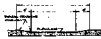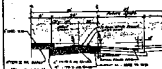



TORREY, PINE
TYPICAL SECTION





