
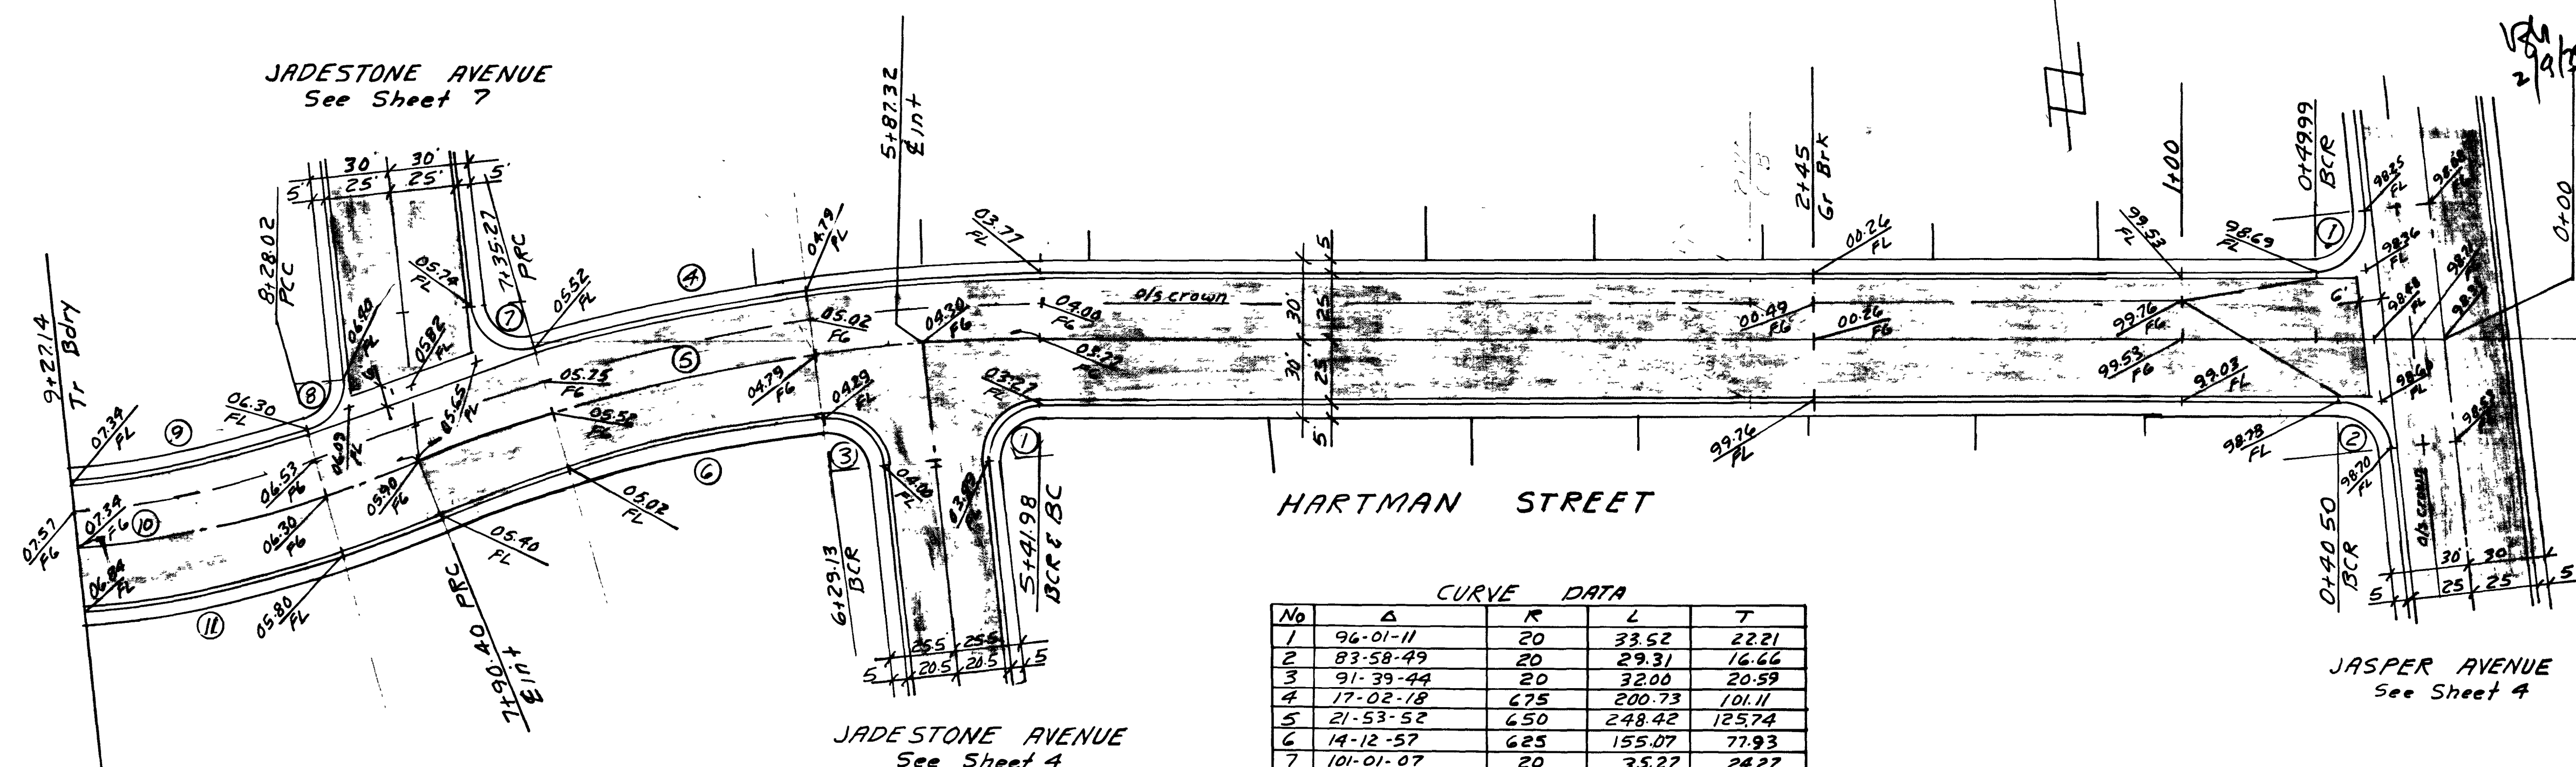


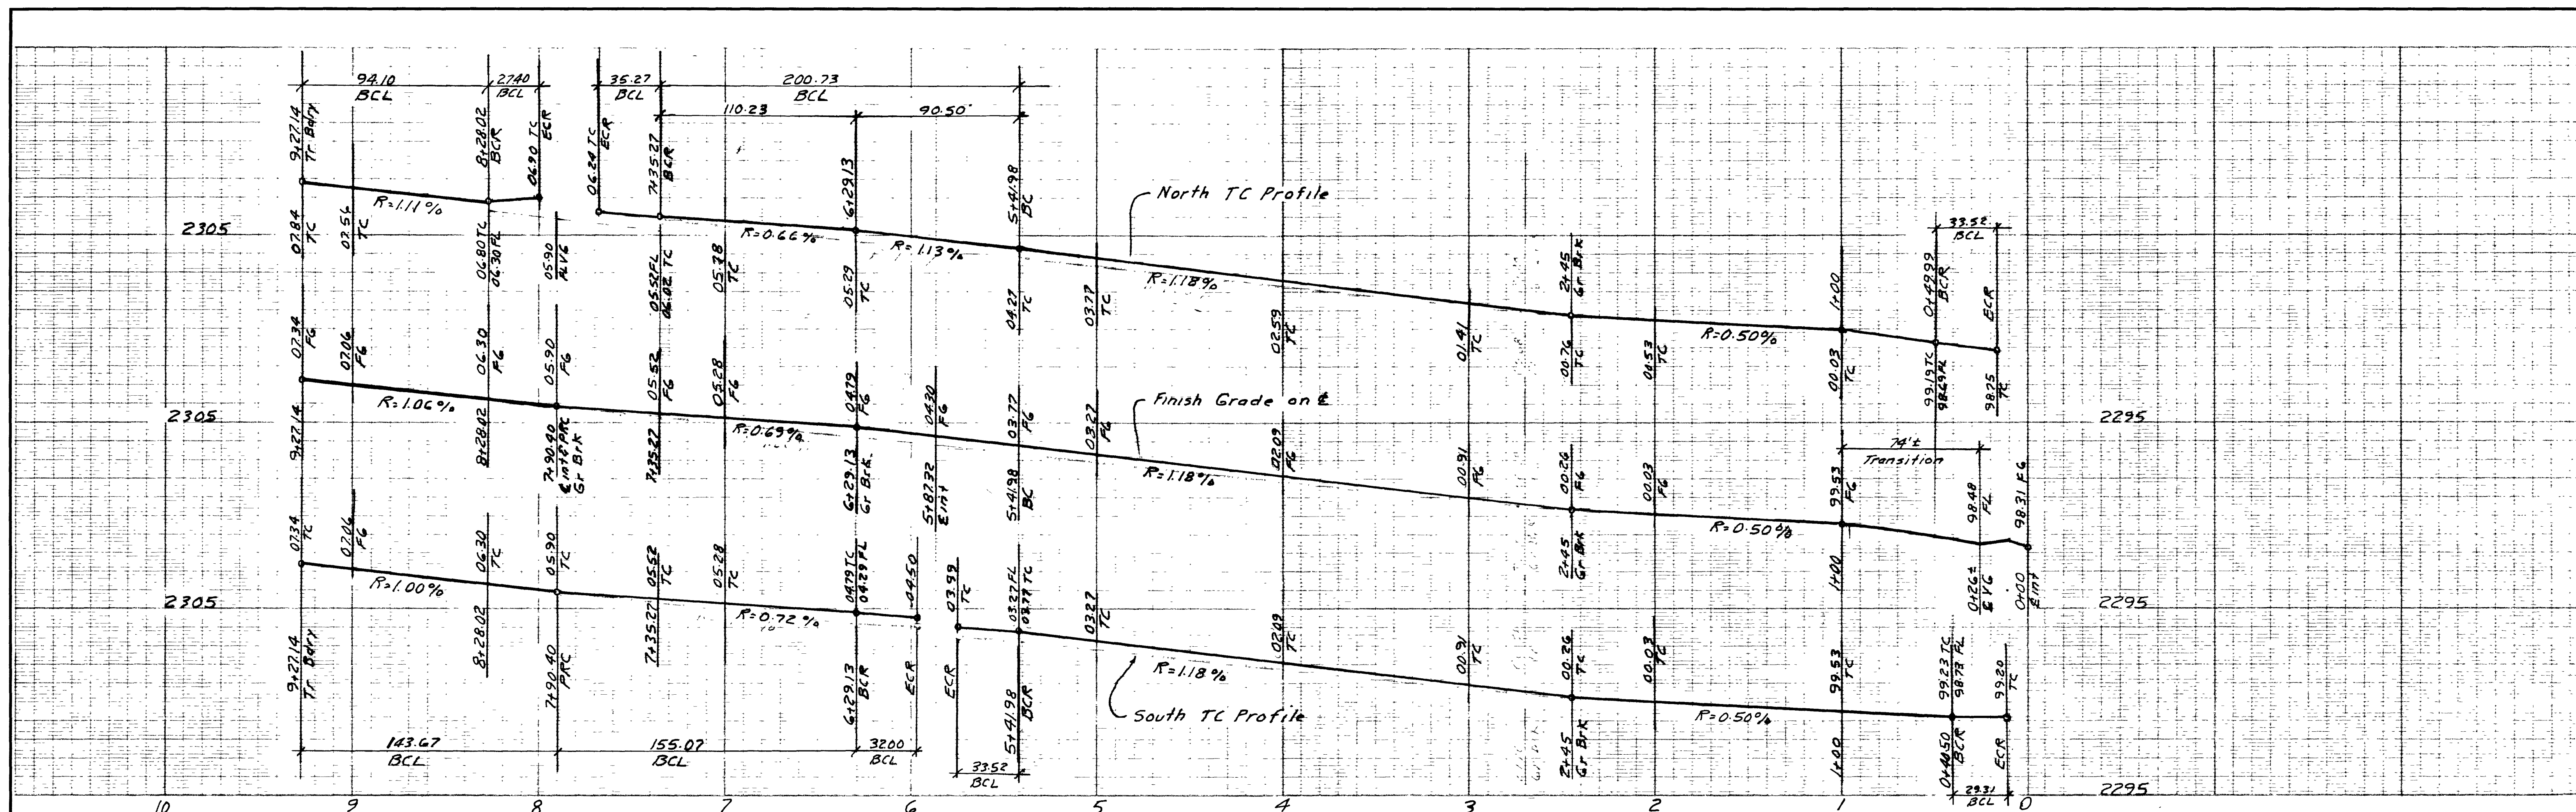

CURVE DATA				
No	Δ	R	L	T
1	96-01-11	20	33.52	22.21
2	83-58-49	20	29.31	16.66
3	91-39-44	20	32.00	20.59
4	17-02-18	675	200.73	101.11
5	21-53-52	650	248.42	125.74
6	14-12-57	625	155.07	77.93
7	101-01-07	20	35.27	24.27
8	78-29-25	20	27.40	16.33
9	11-30-35	468.44	94.10	47.20
10	15-52-31	493.44	136.74	68.81
11	15-52-31	518.44	143.67	72.30

APPROVED BY:

[Signature] 2/12/73
CITY OF LAS VEGAS ENGINEER DATE

[Signature] 2-6-73
CITY OF LAS VEGAS FIELD ENGINEER DATE

SUBMITTED BY:

[Signature] 11/21/72
CHARLEY R. JOHNSON DATE
R.P.E. N° 3005

vtn nevada CONSULTING ENGINEERS • PLANNERS 2209 PARADISE ROAD, LAS VEGAS, NEVADA 89105 (702) 735-0227	
JADE PARK UNIT N° 2	
STREET PLAN & PROFILE	
HARTMAN STREET	
SCALE: HORIZ: 1"=40' VERT: 1"=4'	WO. NO. 1075-2 DES. CHK.
DATE 11/21/72 REV.	SHEET 6 OF 13

