
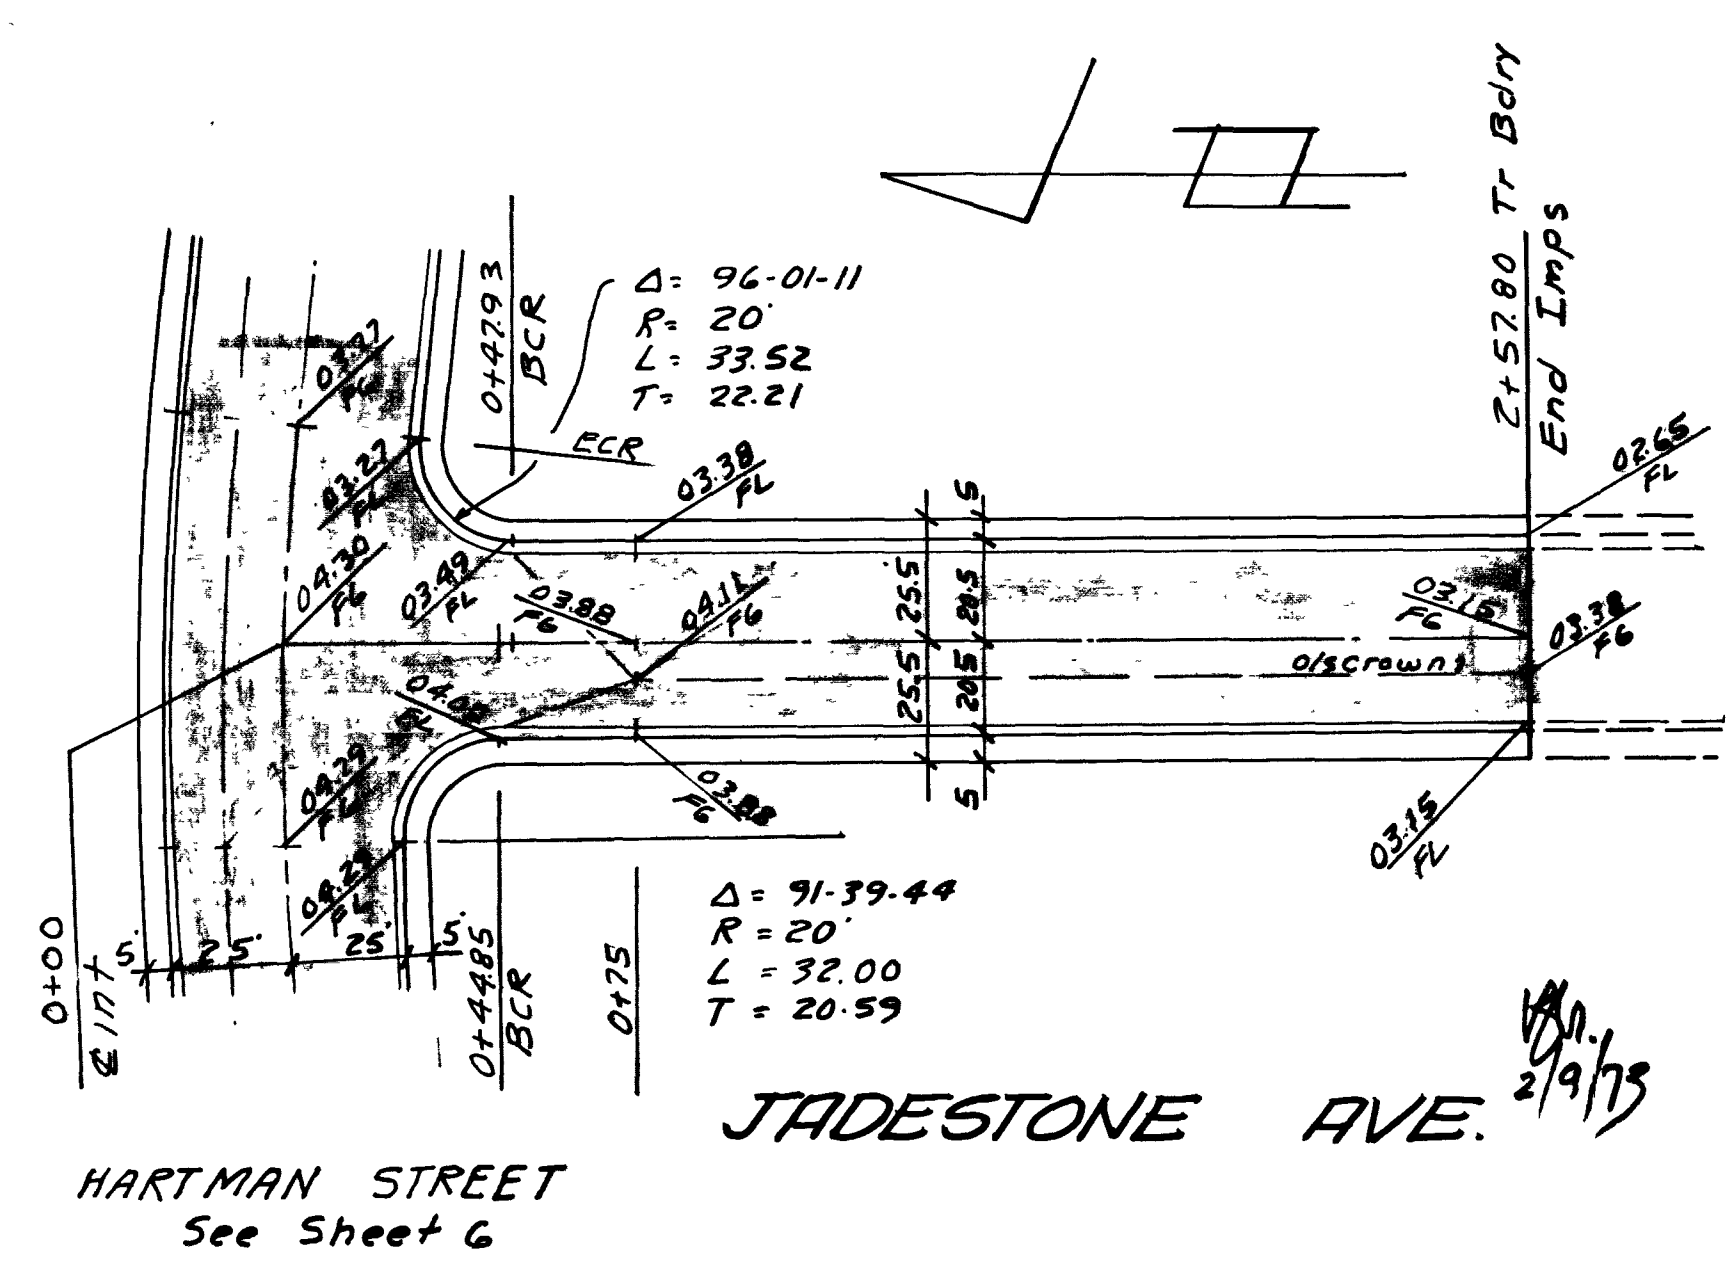
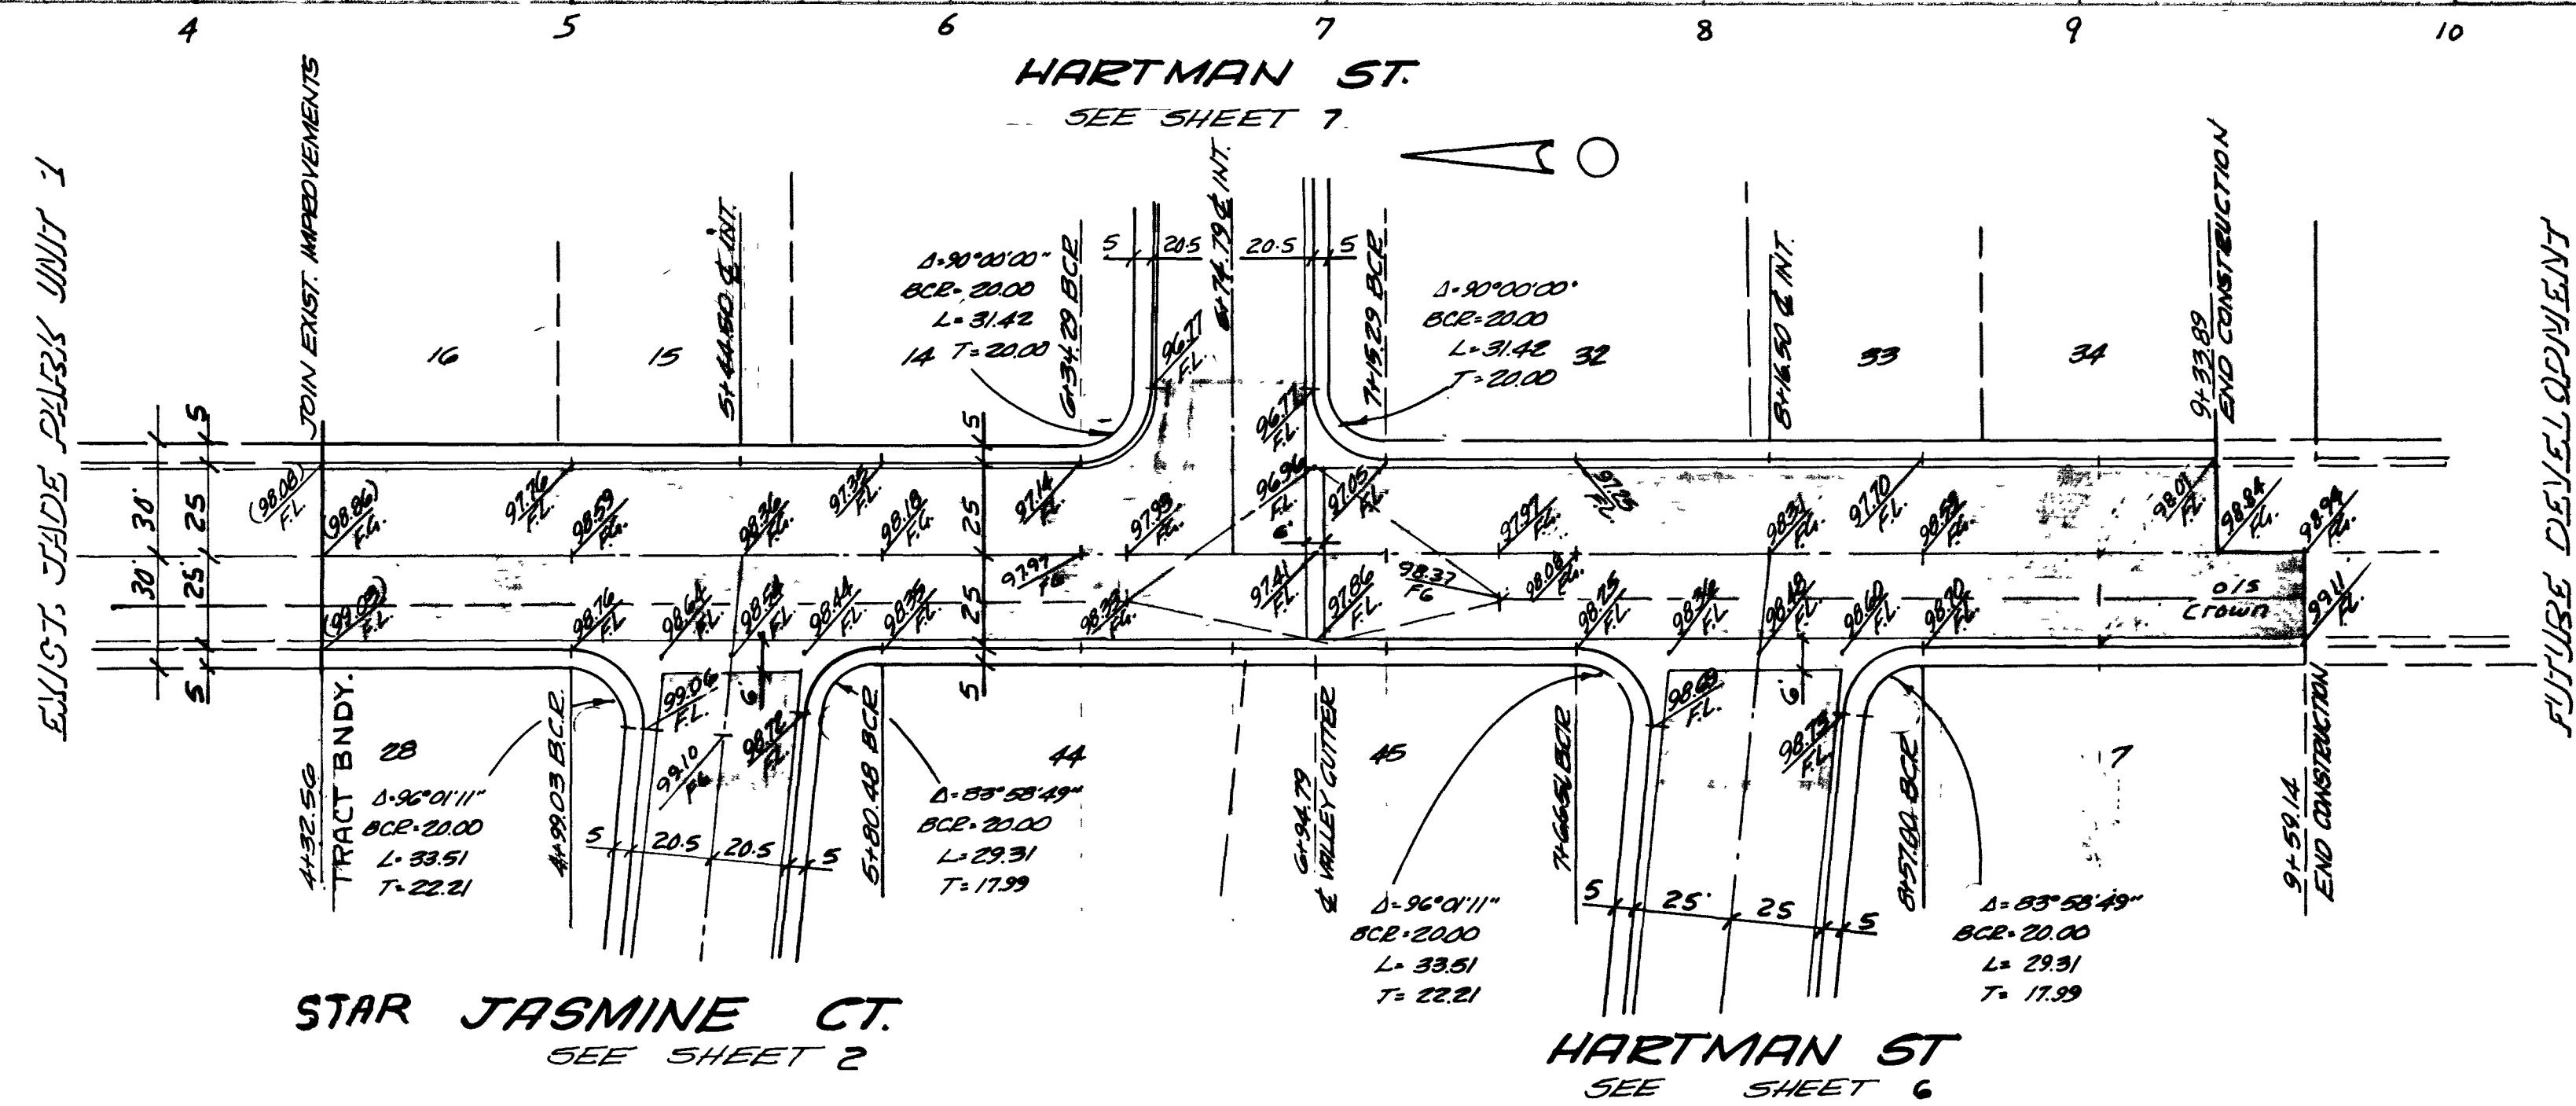


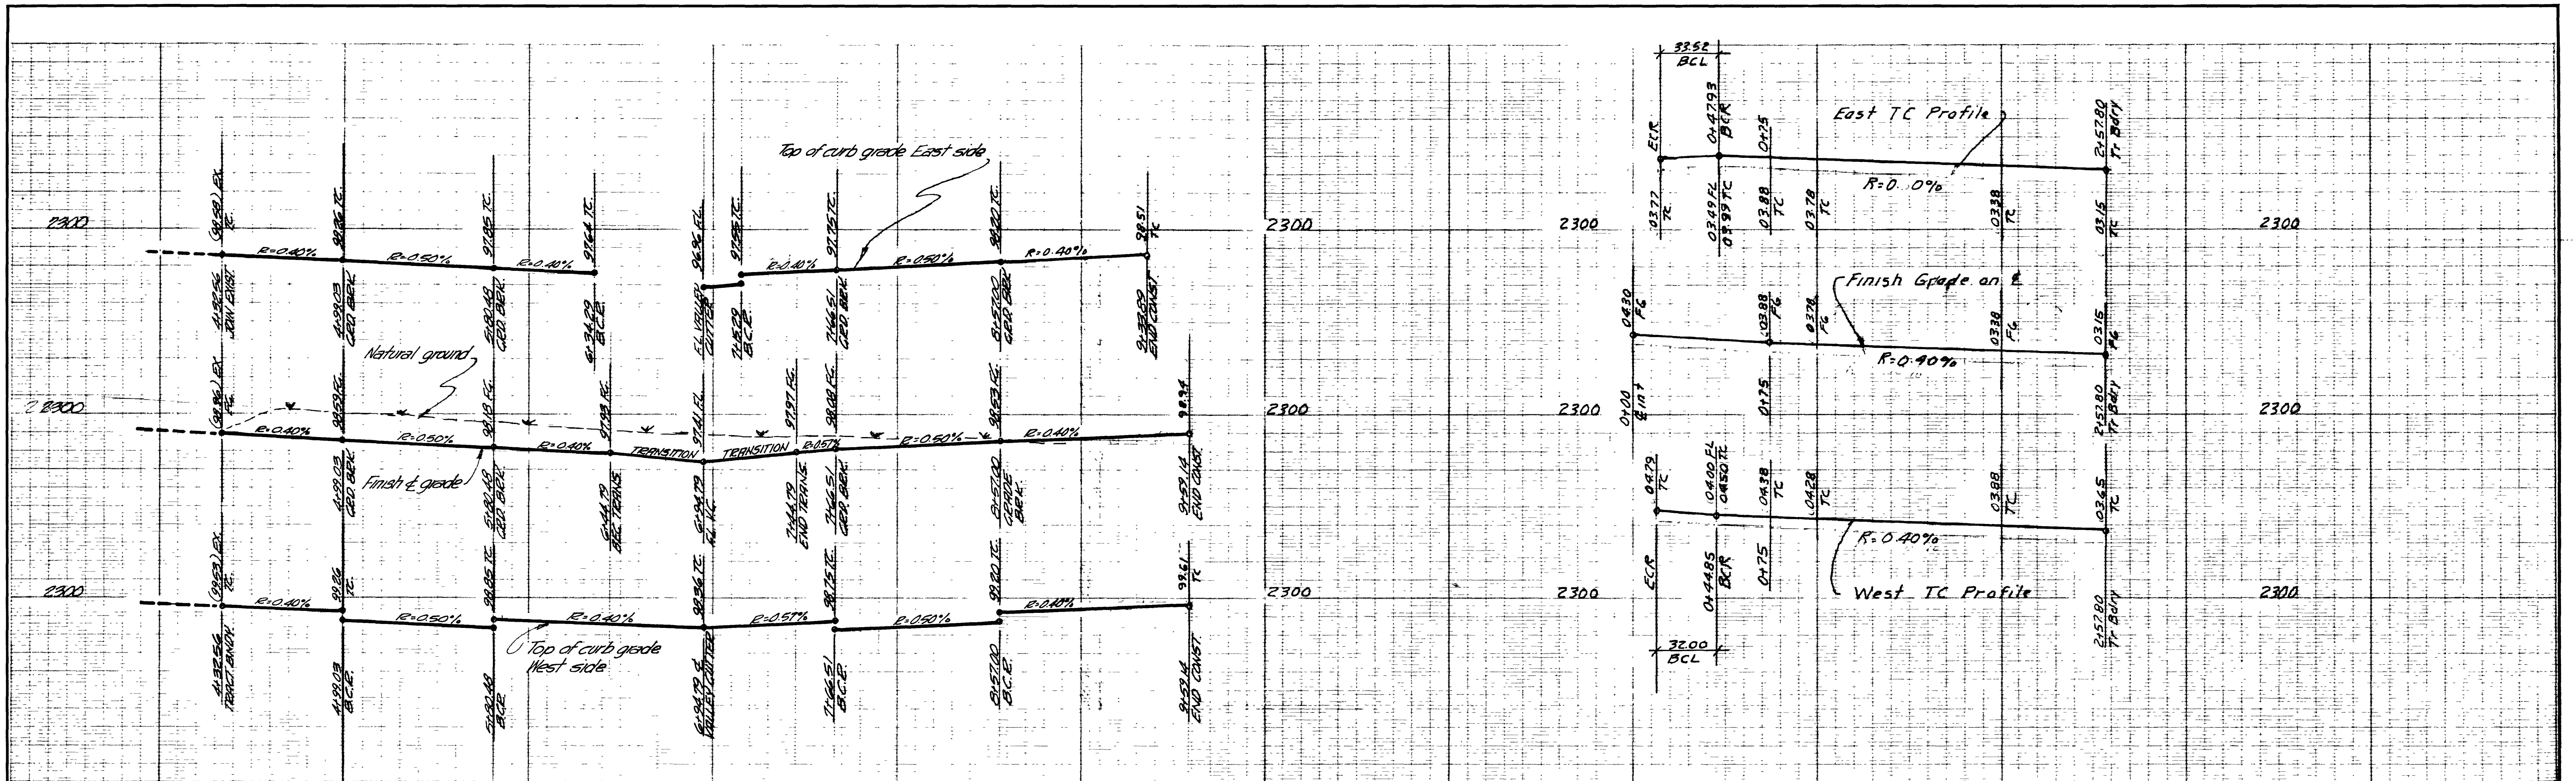

APPROVED BY:

[Signature] 2/12/73
CITY OF LAS VEGAS ENGINEER DATE

[Signature] 2-6-73
CITY OF LAS VEGAS FIELD ENGINEER DATE

SUBMITTED BY:



[Signature] 11/21/72
CHARLEY R. JOHNSON DATE
NEVADA R.P.E. NO 3005

vtm nevada CONSULTING ENGINEERS • PLANNERS 2209 PARADISE ROAD, LAS VEGAS, NEVADA 89105 (702) 735-0227			
JADE PARK UNIT NO 2			
STREET PLAN & PROFILE			
JASPER AVE.		JADESTONE AVE	
SCALE:	WO. NO. 1075-2	DATE 11/21/72	SHEET OF
HORIZ: 1" = 40'	DES.	REV.	4 13
VERT: 1" = 4'	CHK.	REV.	

676

167-74

1074-1861-2

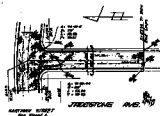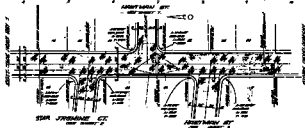




