

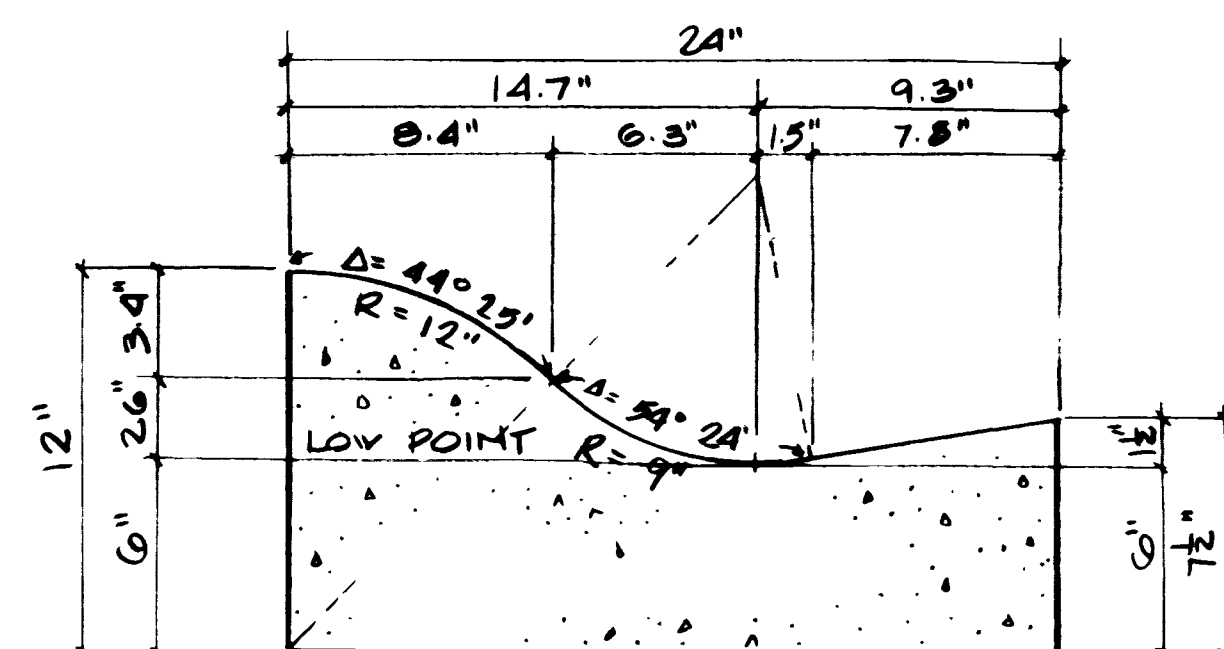
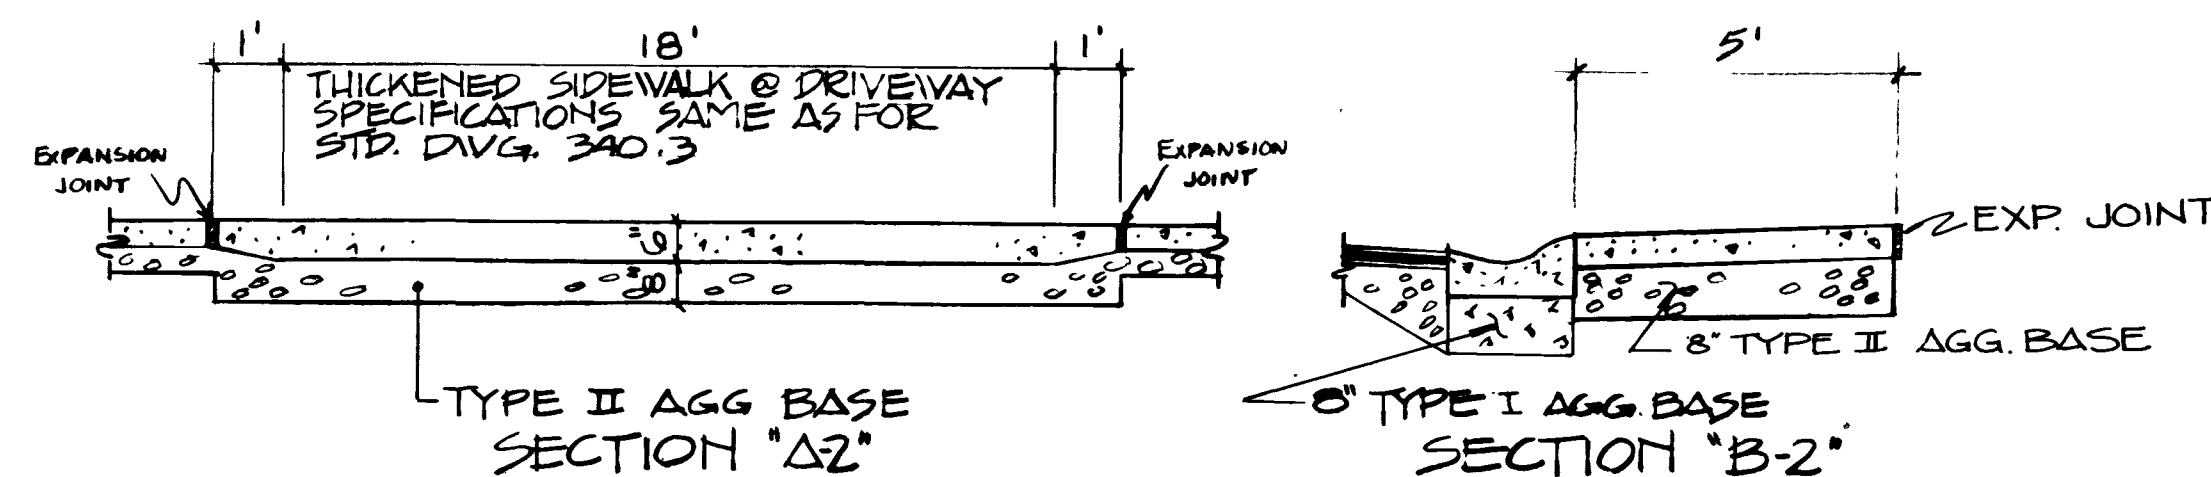
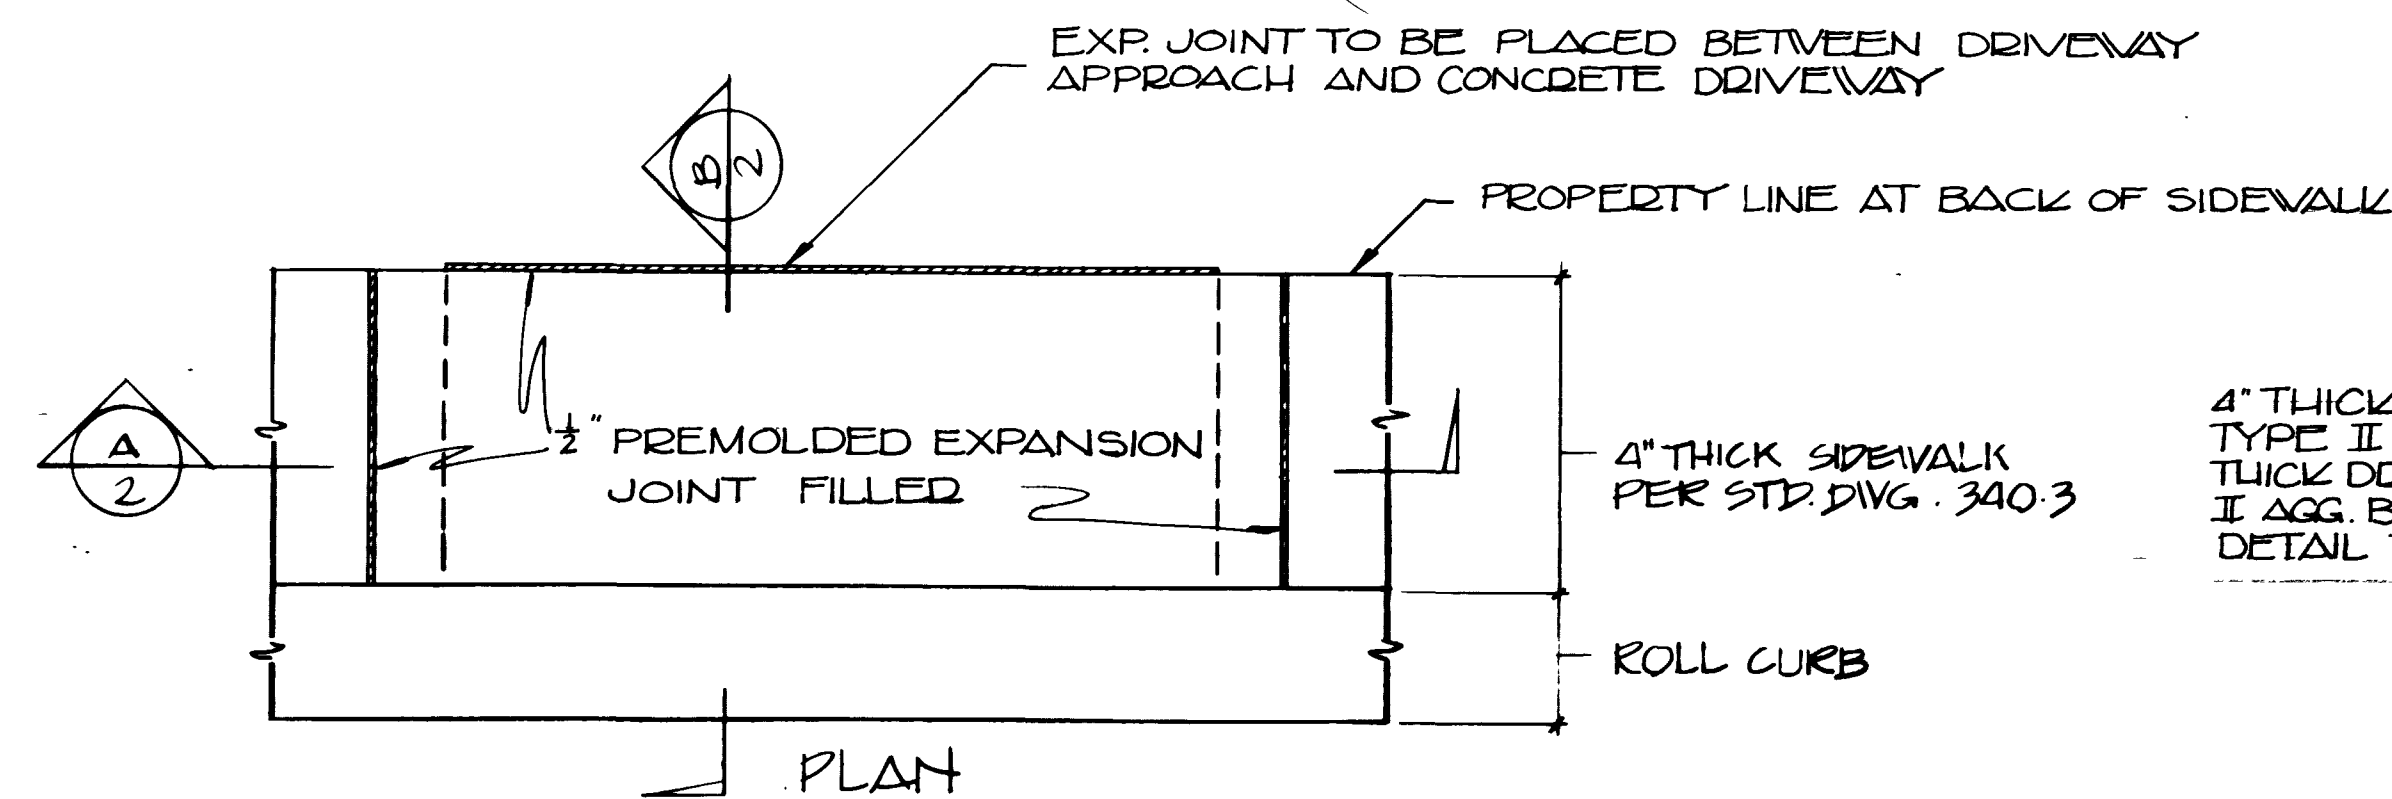
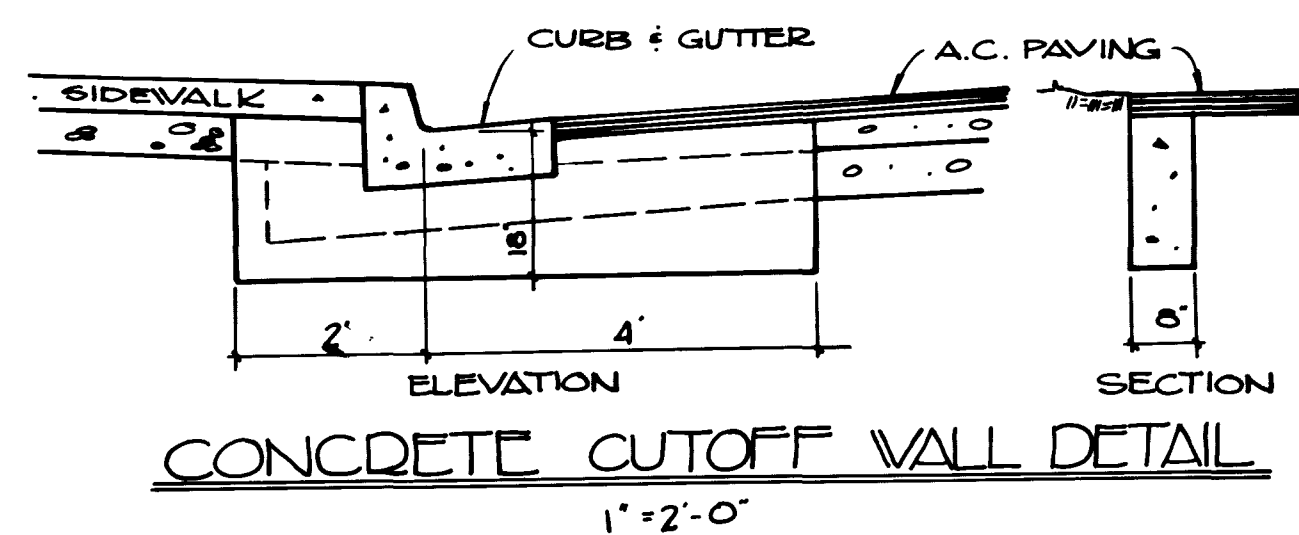


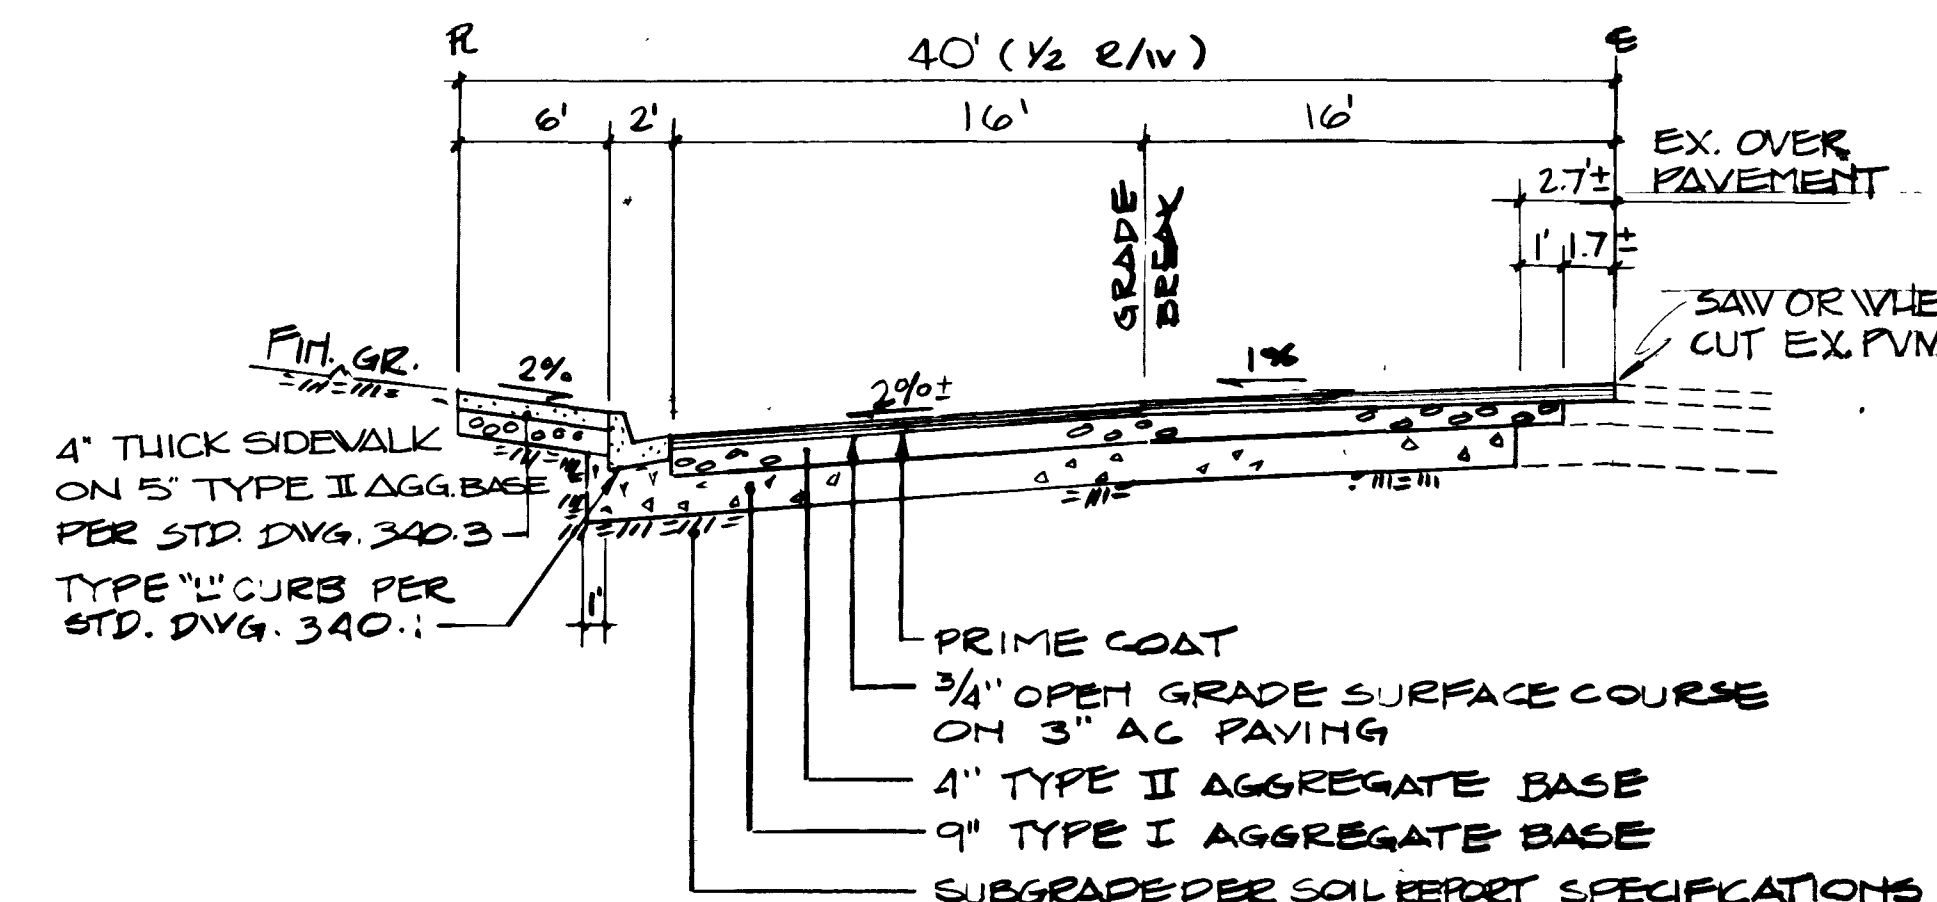


MATERIAL SPECIFICATIONS & JOINTING REQUIREMENTS SHALL BE THE SAME AS "L" TYPE CURB PER STD. DWG. 340.1

ROLL CURB DETAIL
1"=0'-6"

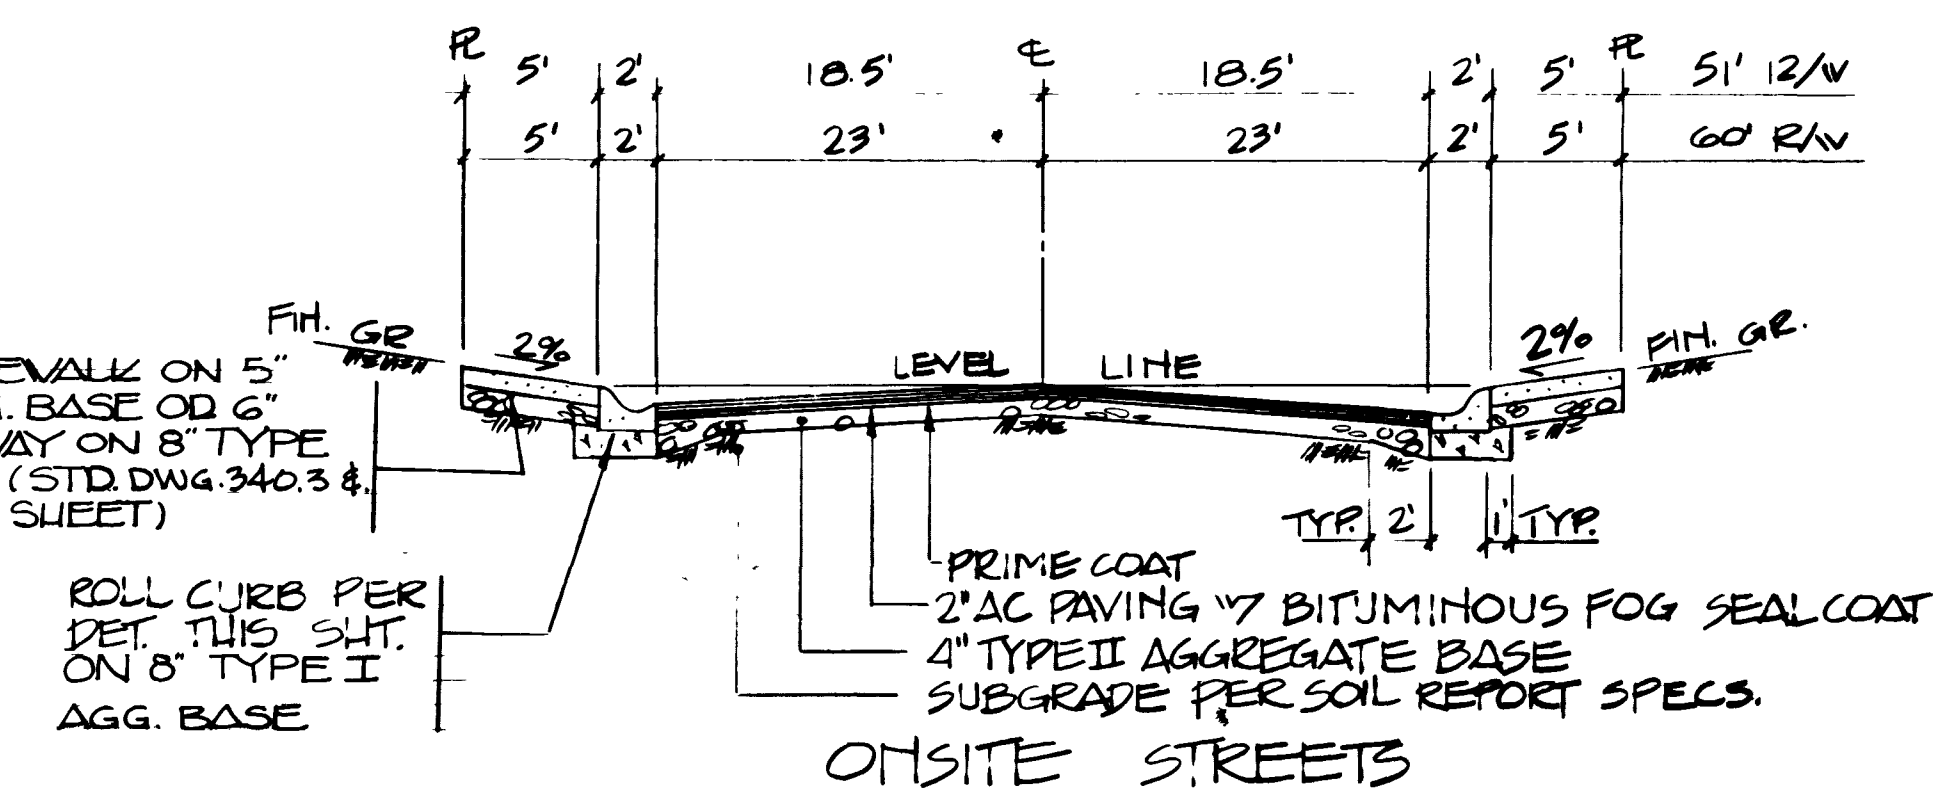

NOTE: 1. ALL ITEMS, DIMENSIONS & SPECS. NOT CALLED OUT ON THIS DETAIL ARE THE SAME AS "ON-SITE STREETS" DETAIL.
2. IN THE EVENT THAT JADE PARK UNITS 3 & 6 ARE BOTH DECEASED & APPROVED AT TIME OF CONST., JADESTONE AVENUE MAY BE CONSTRUCTED PER DETAIL FOR "ON-SITE STREETS".

JADESTONE AVENUE

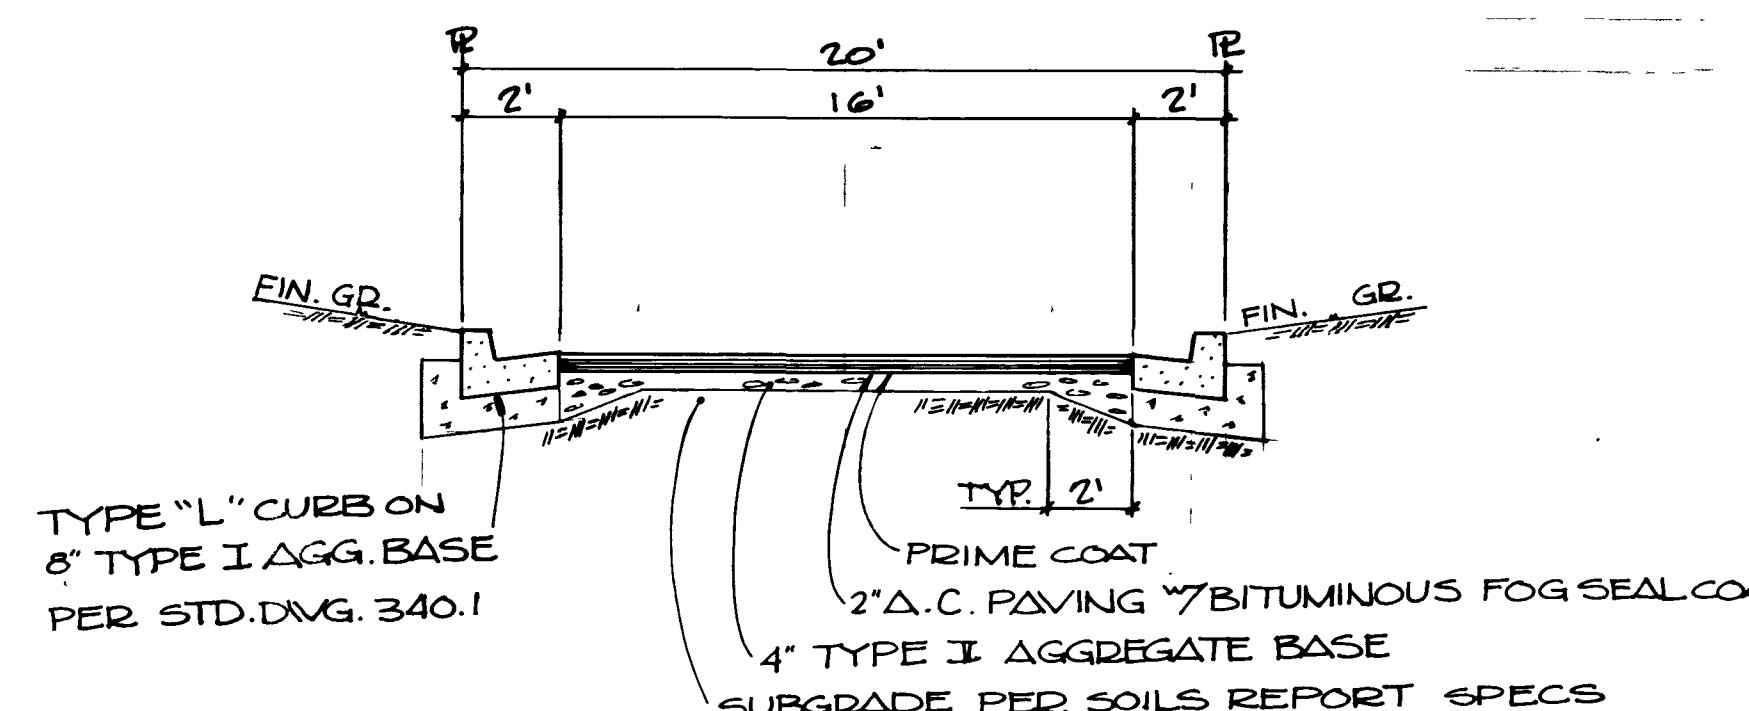

EMERGENCY ACCESS ROAD

TYPICAL STREET SECTION
NO SCALE

NOTES


1. ALL CONCRETE SHALL BE CLASS 5.5 B 3000.
2. A.C. PAVING SHALL BE 1/2" ABOVE LIP OF ALL GUTTERS & VALLEY GUTTERS AFTER COMPACTION.
3. EXPANSION JOINTS SHALL BE REQUIRED AT 300' MAXIMUM INTERVALS IN EXTRUDED TYPE CURB.
4. TYPE I CEMENT SHALL BE USED IN ALL CONCRETE.

APPROVALS

CITY ENGINEER *William Thomas* 1/10/28
DATE

FIELD OPERATIONS ENGINEER *Richard Weber* 1-6-78
DATE

QUALITY CONTROL ENGINEER *Gayle* 1/13/28
DATE

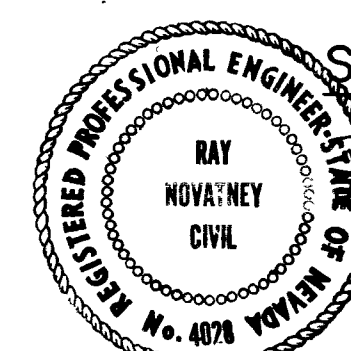

SUBMITTED

NOVATNEY RCE 4028, 12 OCT 77
DATE


CONSTRUCTION DETAILS

JADE PARK UNIT NO. 3

TUREGUN & ASSOCIATES
CONSULTING ENGINEERS
3451 LOSEE ROAD, NORTH LAS VEGAS,
PHONE: 642-2676 NEVADA 89030

SHEET





2/10

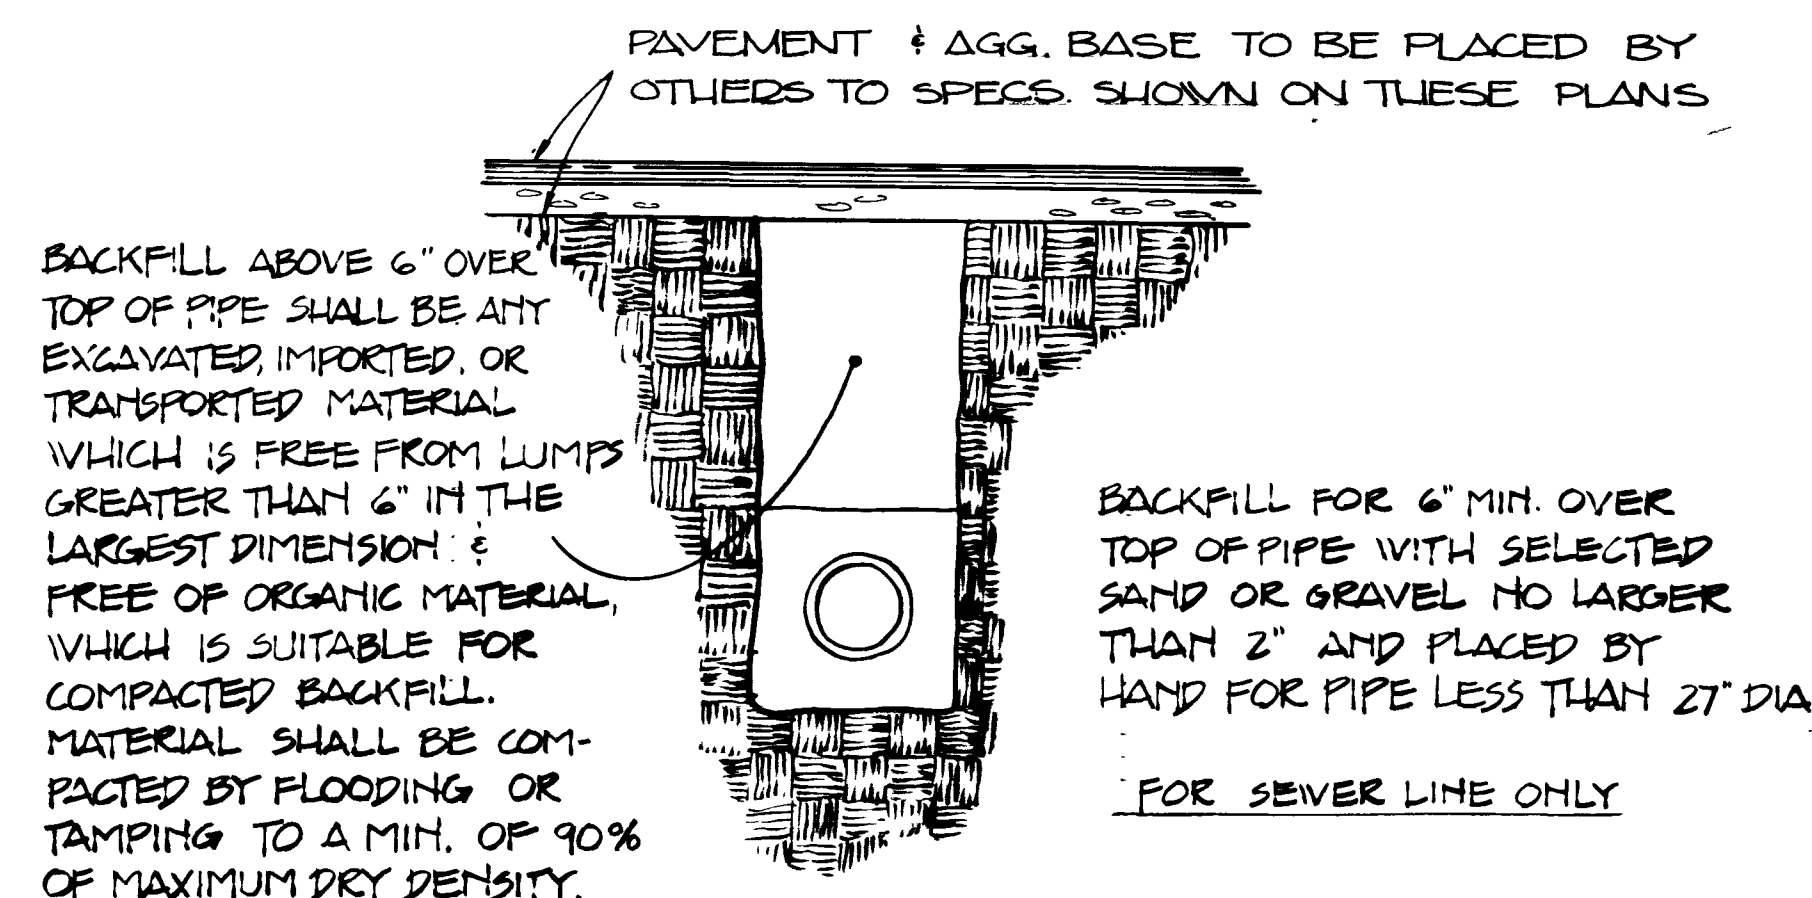

TRENCH DETAIL
NO SCALE

BACKFILL FOR 6" MIN. OVER TOP OF PIPE WITH SELECTED SAND OR GRAVEL NO LARGER THAN 2" AND PLACED BY HAND FOR PIPE LESS THAN 27" DIA.

FOR SEWER LINE ONLY

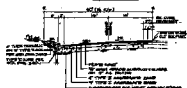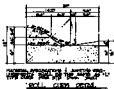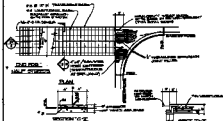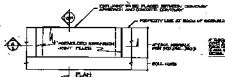












