


PLAN	DATE	BY
	NO.	
CHECKED BY NO.		

PROFILE	DATE	BY
	NO.	
CHECKED BY NO.		

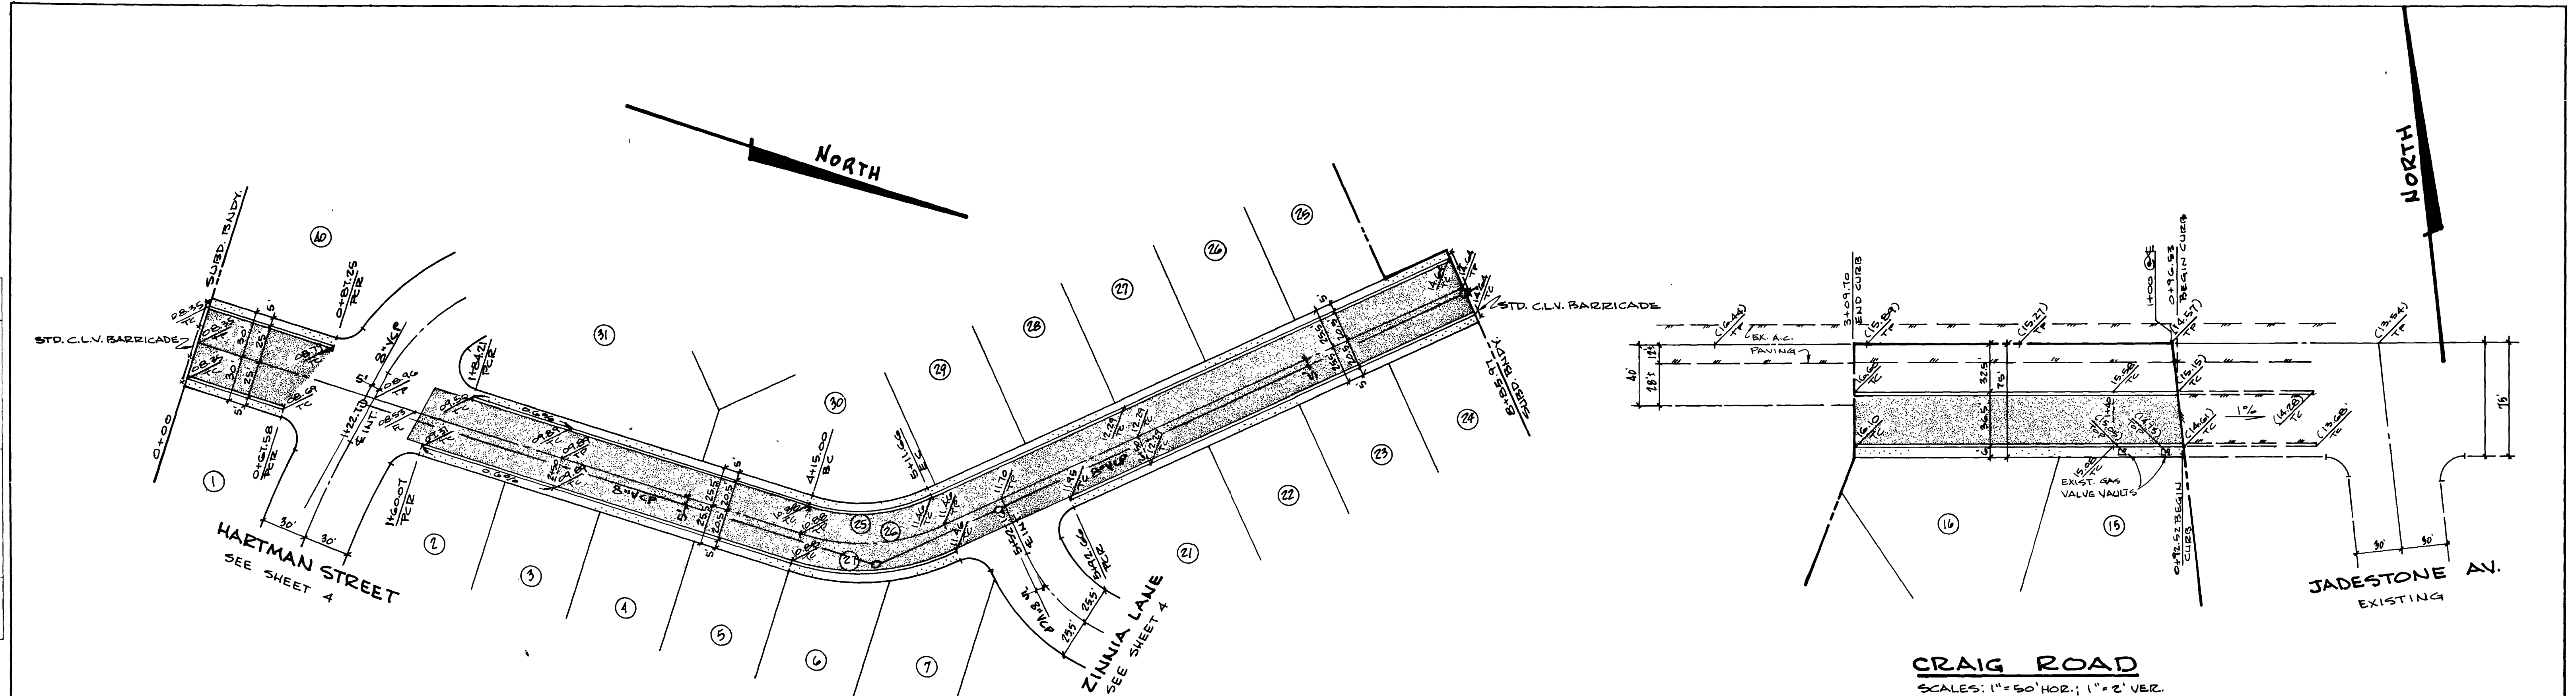

CURVE DATA				
CURVE	Δ	R	L	T
25	41°56'59"	99.61'	72.93'	38.19'
26	41°56'59"	120.11'	87.94'	46.05'
27	41°56'59"	140.61'	102.95'	53.90'

