


PLAN	DATE	BY
	REVISION	BY
	NOTED	BY
	NO.	BY


PROFILE	DATE	BY
	REVISION	BY
	NOTED	BY
	NO.	BY

E CURVE DATA				
CURVE	Δ	R	L	T
2	12°09'55"	493.44'	104.71'	52.58'
9	35°53'06"	130.00'	81.42'	42.10'
20	48°03'01"	106.44'	89.26'	47.45'
26	41°56'59"	120.11'	87.94'	46.05'
34	20°47'26"	120.11'	43.58'	22.03'

BACK OF CURB CURVE DATA									
CURVE	Δ	R	L	T	CURVE	Δ	R	L	T
1	9°37'20"	518.44'	87.01'	43.64'	19	48°03'01"	85.94'	72.01'	38.31'
3	12°09'55"	468.44'	99.46'	49.92'	21	48°03'01"	126.94'	106.45'	56.58'
4	99°37'20"	20.00'	34.71'	23.68'	23	41°56'59"	99.61'	72.93'	38.19'
5	77°50'05"	20.00'	27.17'	16.15'	27	41°56'59"	140.61'	102.95'	53.91'
6	72°22'30"	20.00'	25.26'	14.63'	29	20°47'26"	140.61'	51.02'	25.19'
7	124°46'36"	20.00'	43.55'	38.24'	30	137°58'39"	20.00'	48.16'	52.07'
8	30°25'31"	155.00'	82.31'	42.15'	31	275°57'18"	40.50'	195.06'	36.50'
10	13°16'25"	105.00'	24.33'	12.22'	35	20°47'26"	99.61'	36.15'	18.27'
18	90°00'00"	20.00'	31.42'	20.00'					

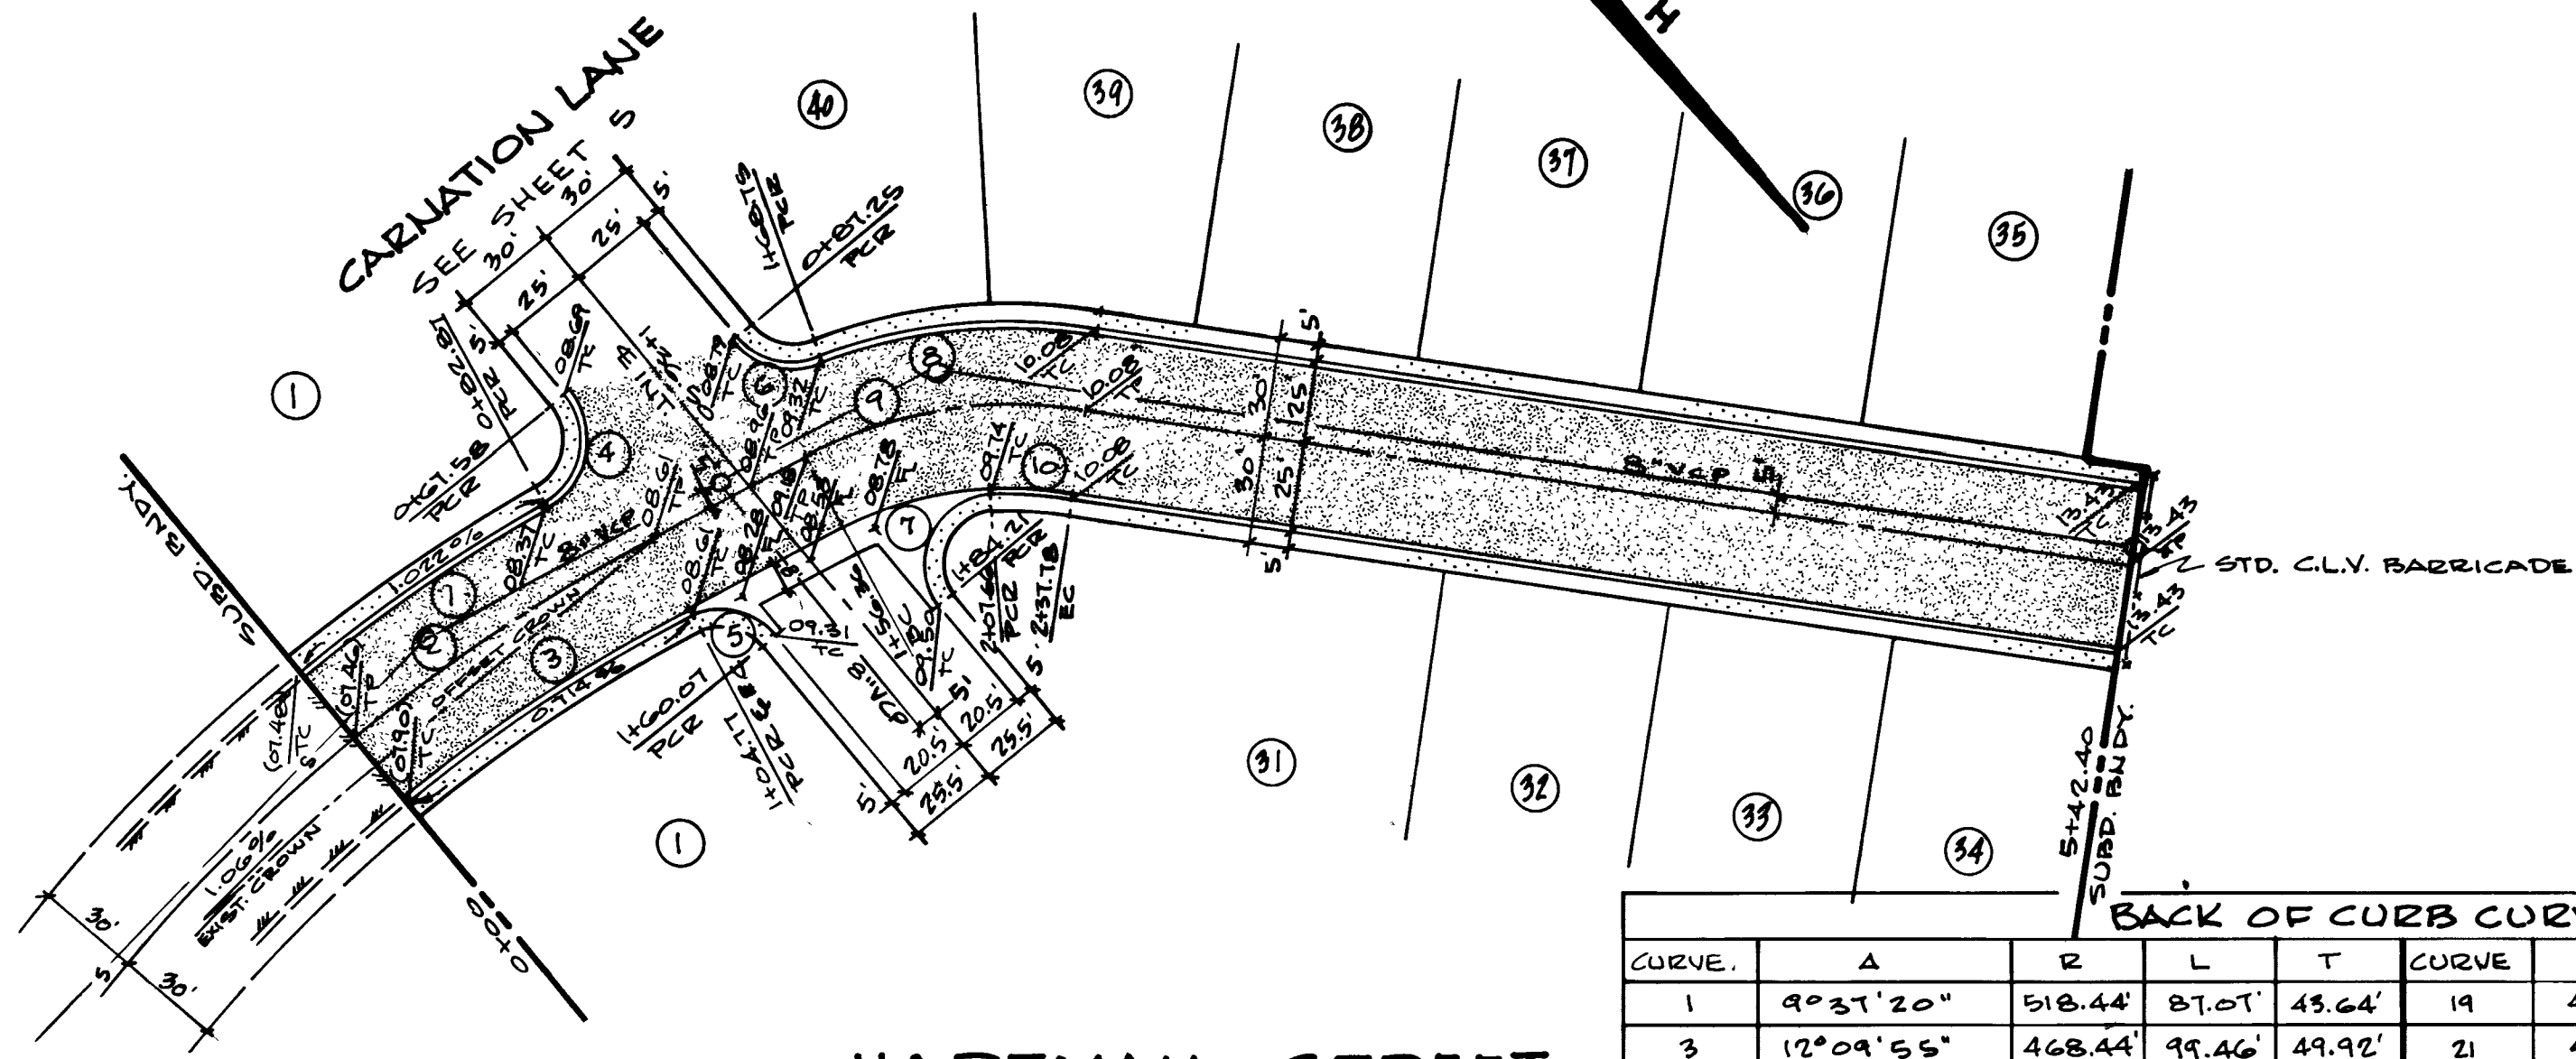


HARTMAN STREET
 SCALES: 1"=50' HOR.; 1"=2' VER.

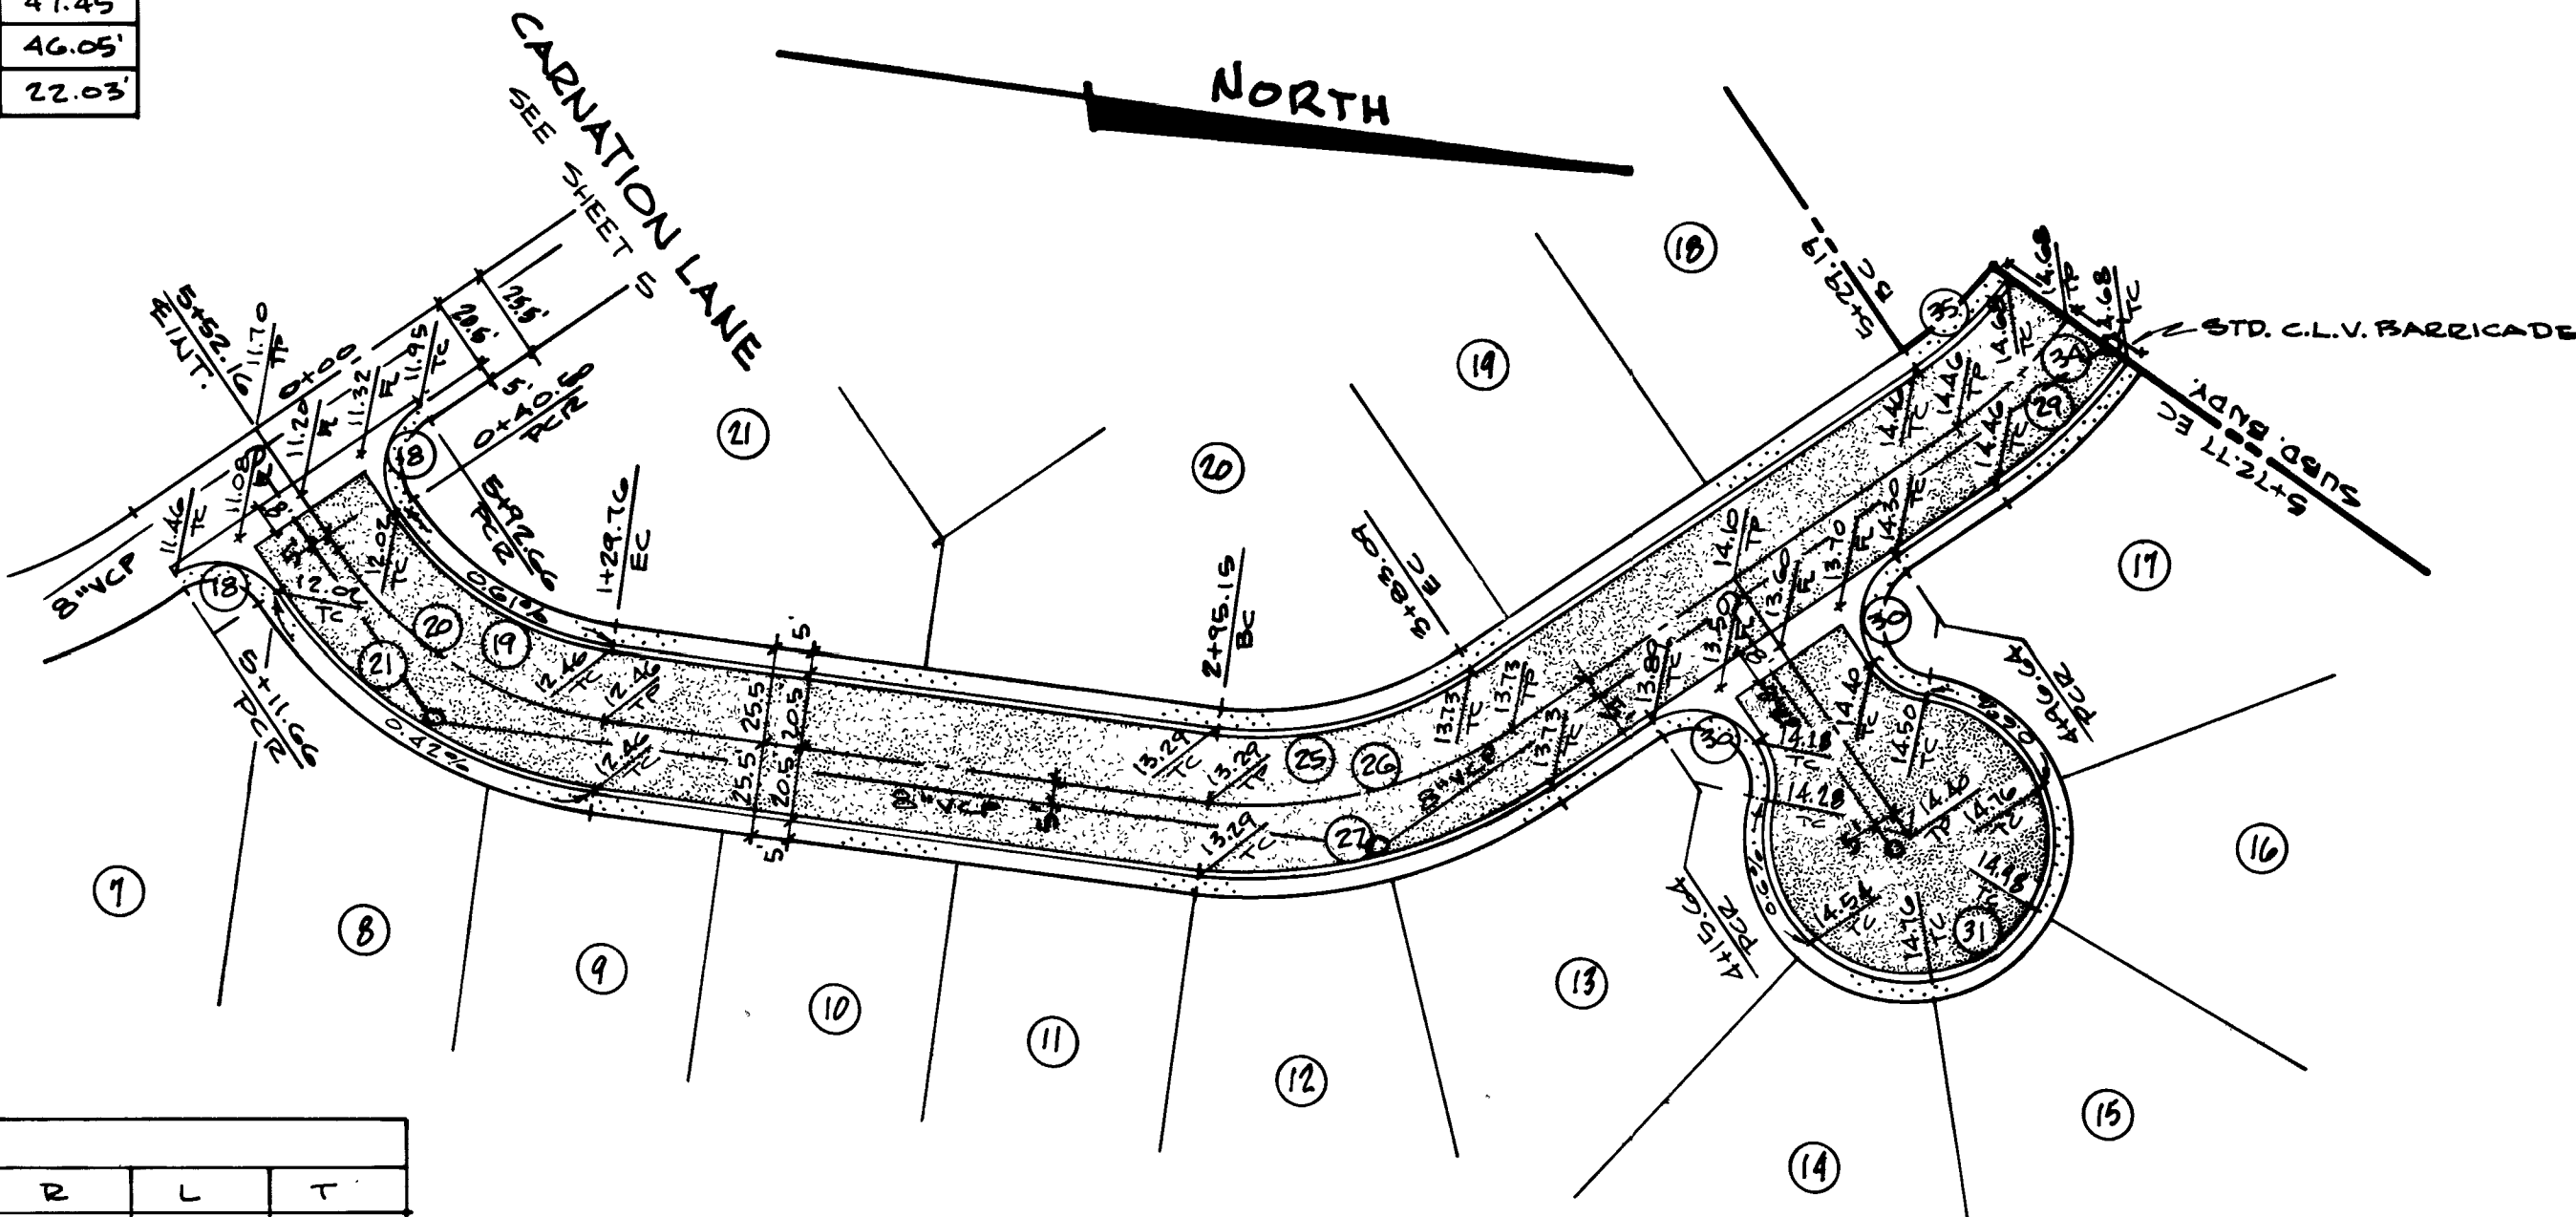

ZINNIA LANE & ZINNIA COURT
 SCALES: 1"=50' HOR.; 1"=2' VER.

NOTE: VALLEY GUTTERS SHALL CONFORM TO STANDARD DRAWING 340.43.

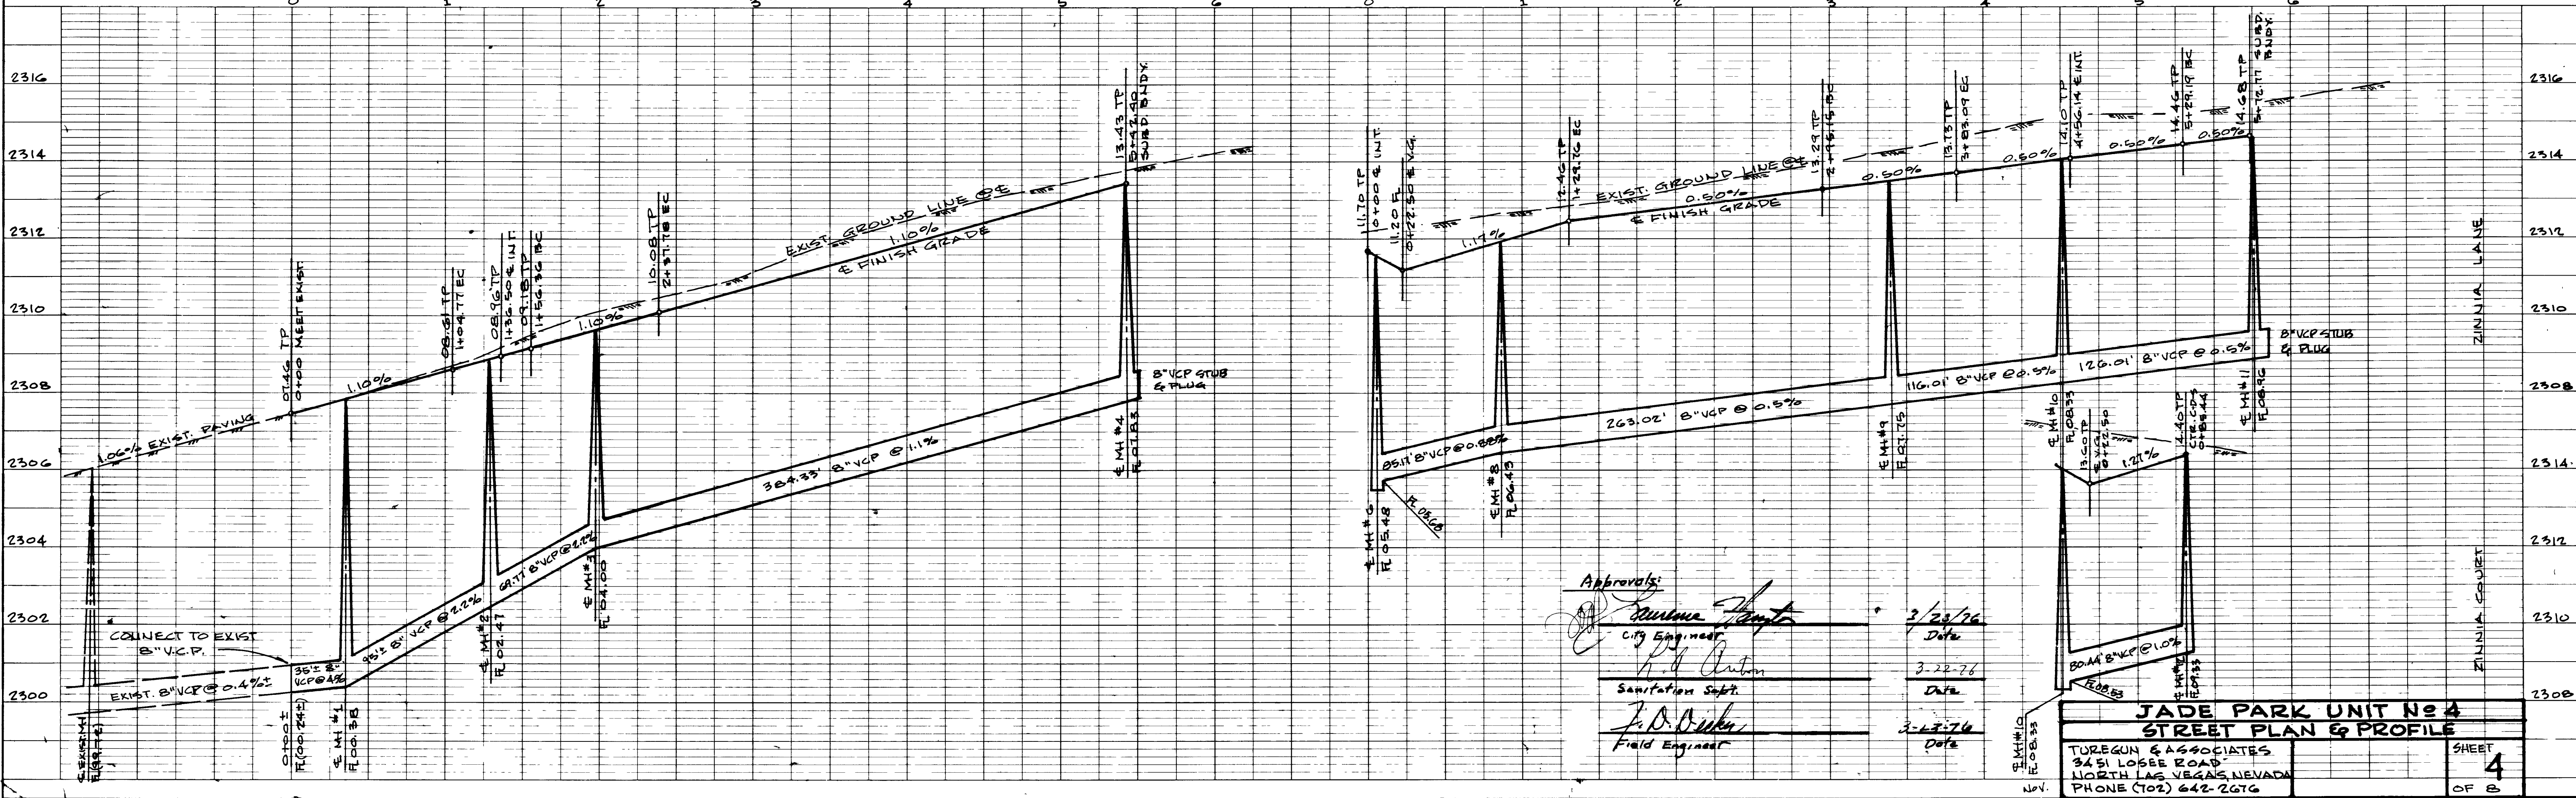

Approvals:
 [Signature] 3/28/76 Date
 City Engineer
 [Signature] 3-22-76 Date
 Sanitation Dept.
 [Signature] 3-27-76 Date
 Field Engineer

JADE PARK UNIT No 4	
STREET PLAN & PROFILE	
TURGON & ASSOCIATES 3451 LOSEE ROAD NORTH LAS VEGAS, NEVADA PHONE (702) 642-2676	
SHEET	4

692

16-17-55 1074-1861-54









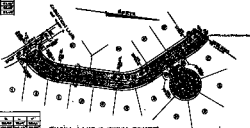



