


JADE PARK UNIT N^o 4

A PORTION OF THE NW¹/₄ OF THE SW¹/₄ OF SECTION 2, T.20S., R.60E., MDB&M.
CITY OF LAS VEGAS, COUNTY OF CLARK, STATE OF NEVADA

NORTH
1"=50'

Gross Area = 10.3421 Acres
Craig Road = 0.3680 Acres
Net Area = 9.9741 Acres

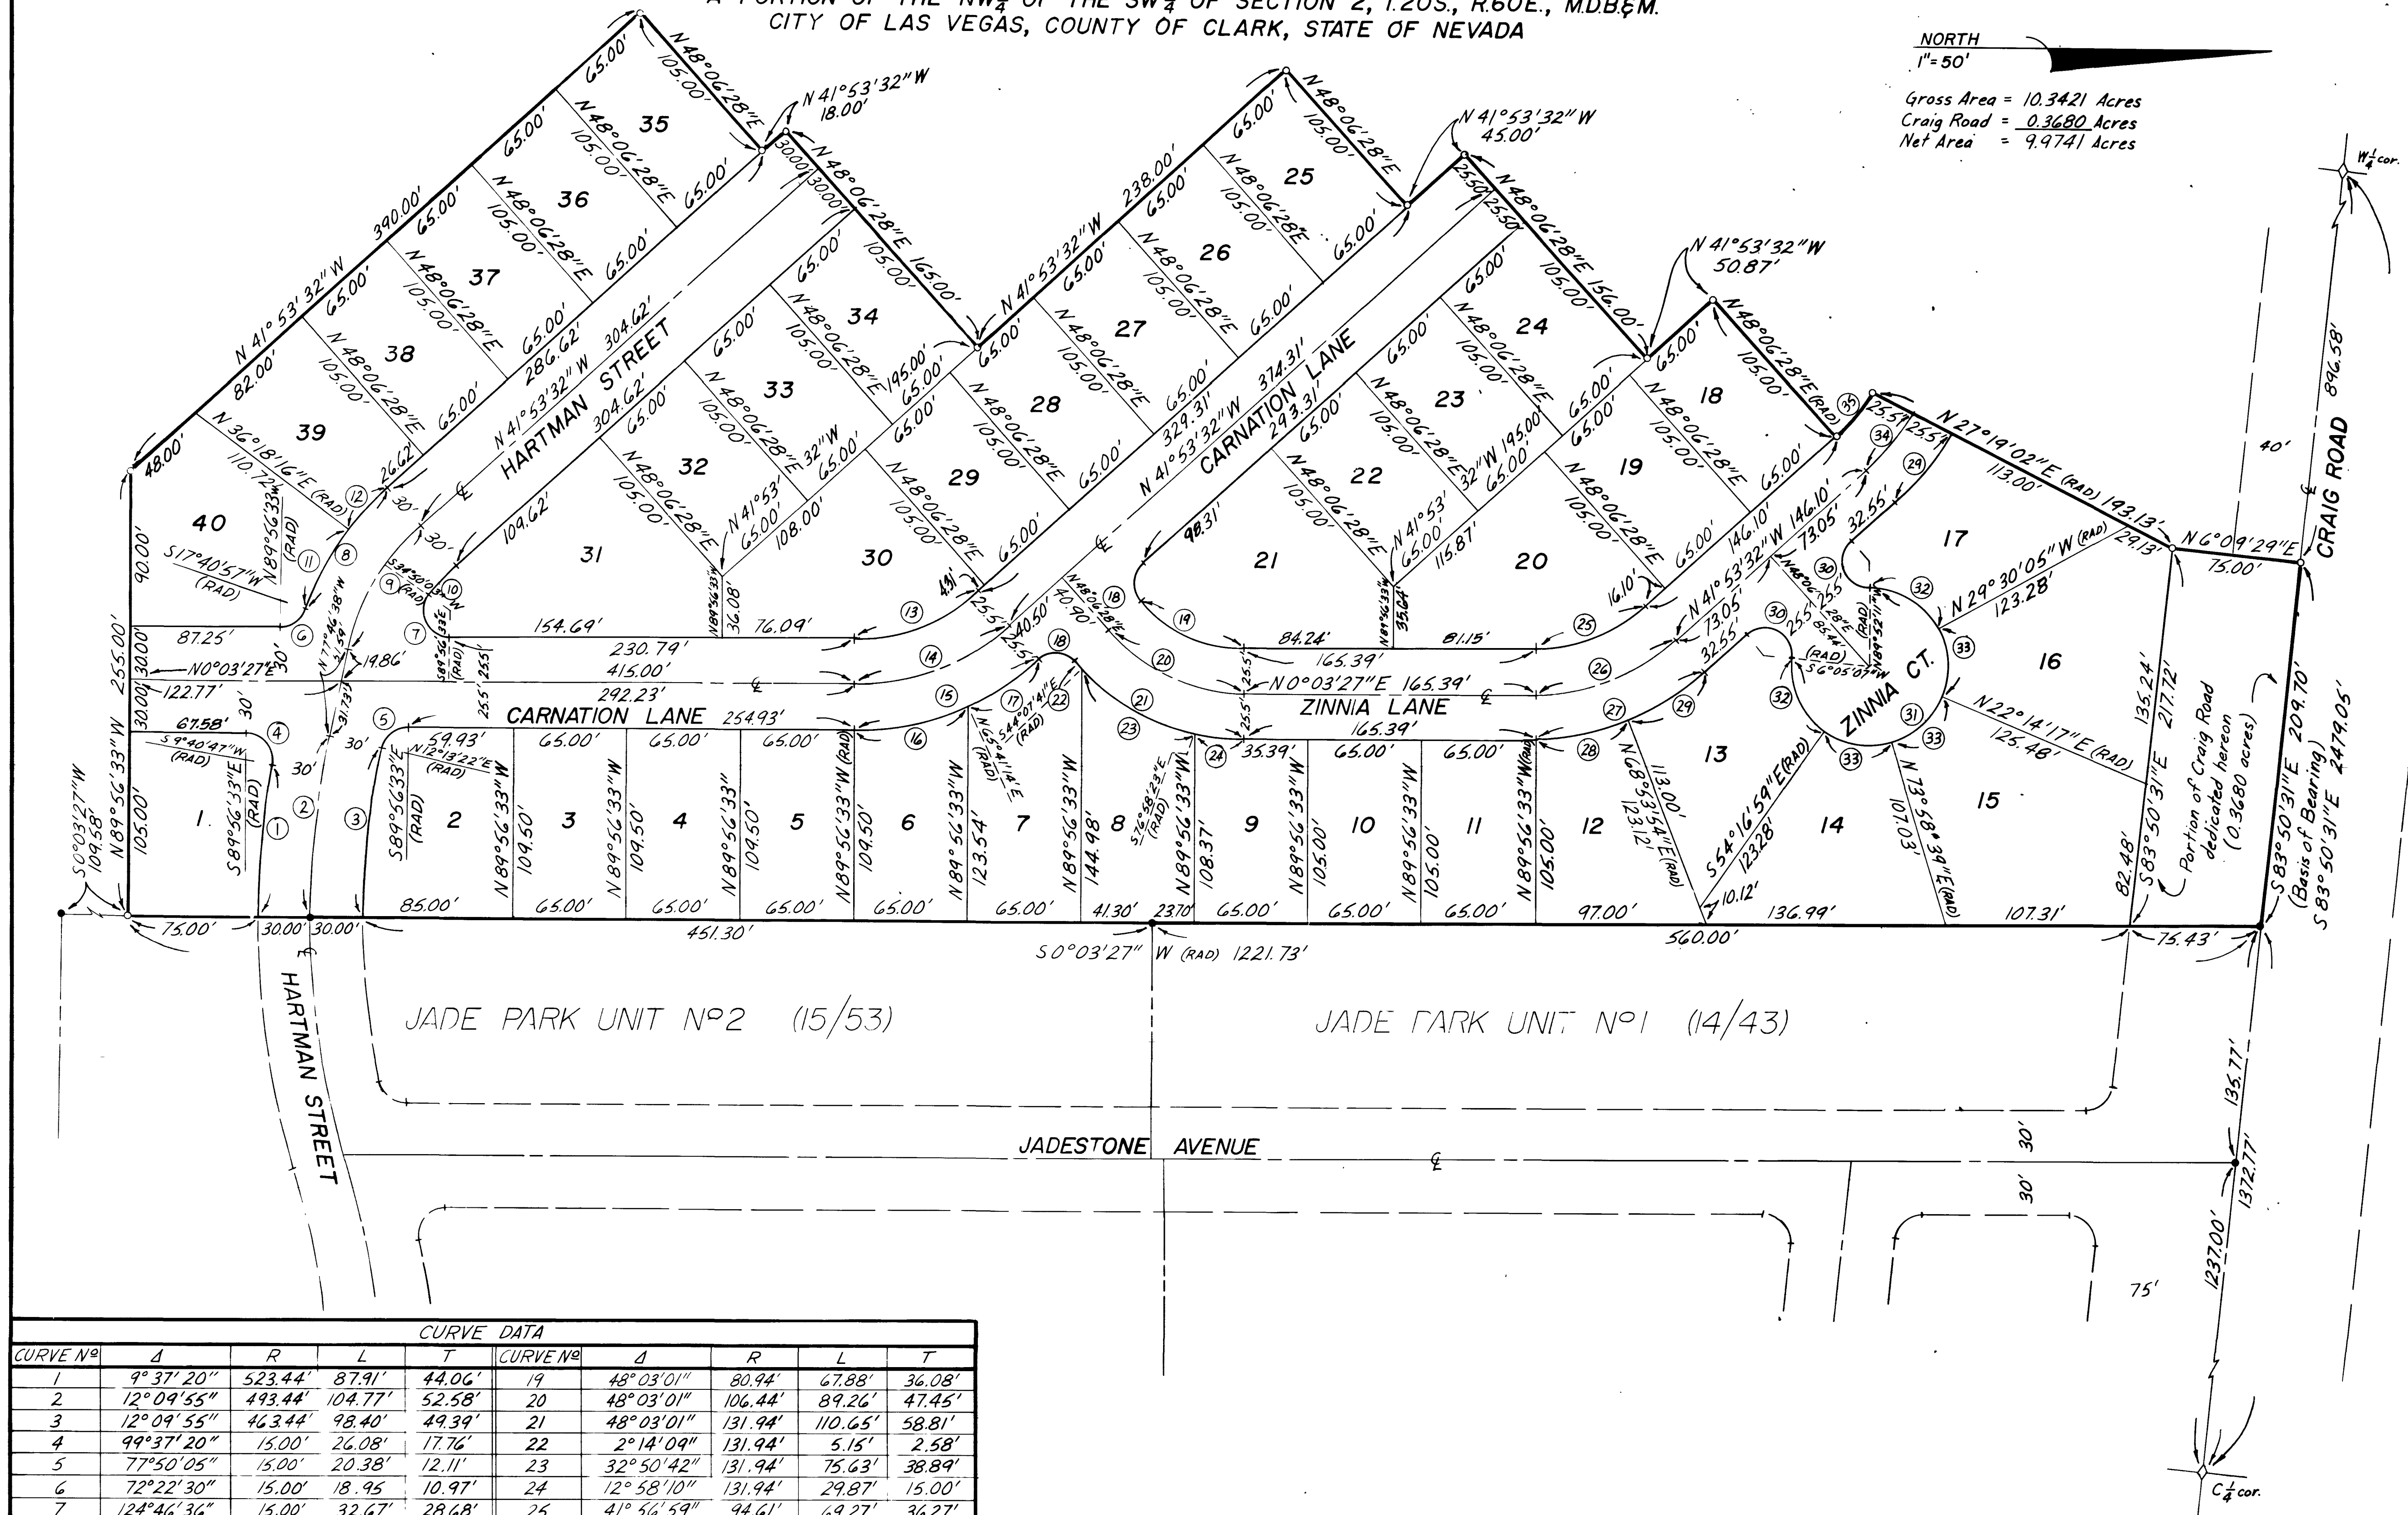


CURVE DATA							
CURVE NO.	Δ	R	L	T	CURVE NO.	Δ	R
1	9° 37' 20"	523.44'	87.91'	44.06'	19	48° 03' 01"	80.94'
2	12° 09' 55"	493.44'	104.77'	52.58'	20	48° 03' 01"	106.44'
3	12° 09' 55"	463.44'	98.40'	49.39'	21	48° 03' 01"	131.94'
4	99° 37' 20"	15.00'	26.08'	17.76'	22	2° 14' 09"	131.94'
5	77° 50' 05"	15.00'	20.38'	12.11'	23	32° 50' 42"	131.94'
6	72° 22' 30"	15.00'	18.95'	10.97'	24	12° 58' 10"	131.94'
7	124° 46' 36"	15.00'	32.67'	28.68'	25	41° 56' 59"	94.61'
8	30° 25' 31"	160.00'	84.96'	43.51'	26	41° 56' 59"	120.11'
9	35° 53' 06"	130.00'	81.42'	42.10'	27	41° 56' 59"	145.61'
10	13° 16' 25"	100.00'	23.17'	11.64'	28	21° 09' 33"	145.61'
11	18° 37' 19"	160.00'	52.00'	26.23'	29	20° 47' 26"	145.61'
12	11° 48' 12"	160.00'	32.96'	16.54'	30	137° 58' 39"	15.00'
13	41° 56' 59"	106.53'	77.99'	40.84'	31	275° 57' 18"	45.50'
14	41° 56' 59"	132.03'	96.66'	50.61'	32	60° 22' 06"	45.50'
15	41° 56' 59"	157.53'	115.33'	60.39'	33	51° 44' 22"	45.50'
16	24° 22' 13"	157.53'	67.00'	34.02'	34	20° 47' 26"	120.11'
17	17° 34' 46"	157.53'	48.33'	24.36'	35	20° 47' 26"	94.61'
18	90° 00' 00"	15.00'	23.56'	15.00'			

JADE PARK UNIT N ^o 4 SUBDIVISION MAP		SHEET 3 OF 2
TUREGUN & ASSOCIATES 3451 LOSEE ROAD NORTH LAS VEGAS, NEVADA PHONE (702) 642-2676		

JADE PARK UNIT N° 4

A PORTION OF THE NW $\frac{1}{4}$ OF THE SW $\frac{1}{4}$ OF SECTION 2, T20S, R60E, M100N
CITY OF LAS VEGAS, COUNTY OF CLARK, STATE OF NEVADA

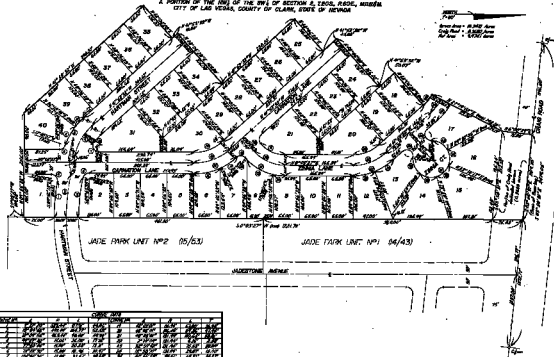[illegible]