



CURVE DATA					
CURVE	Δ	R	L	T	REMARKS

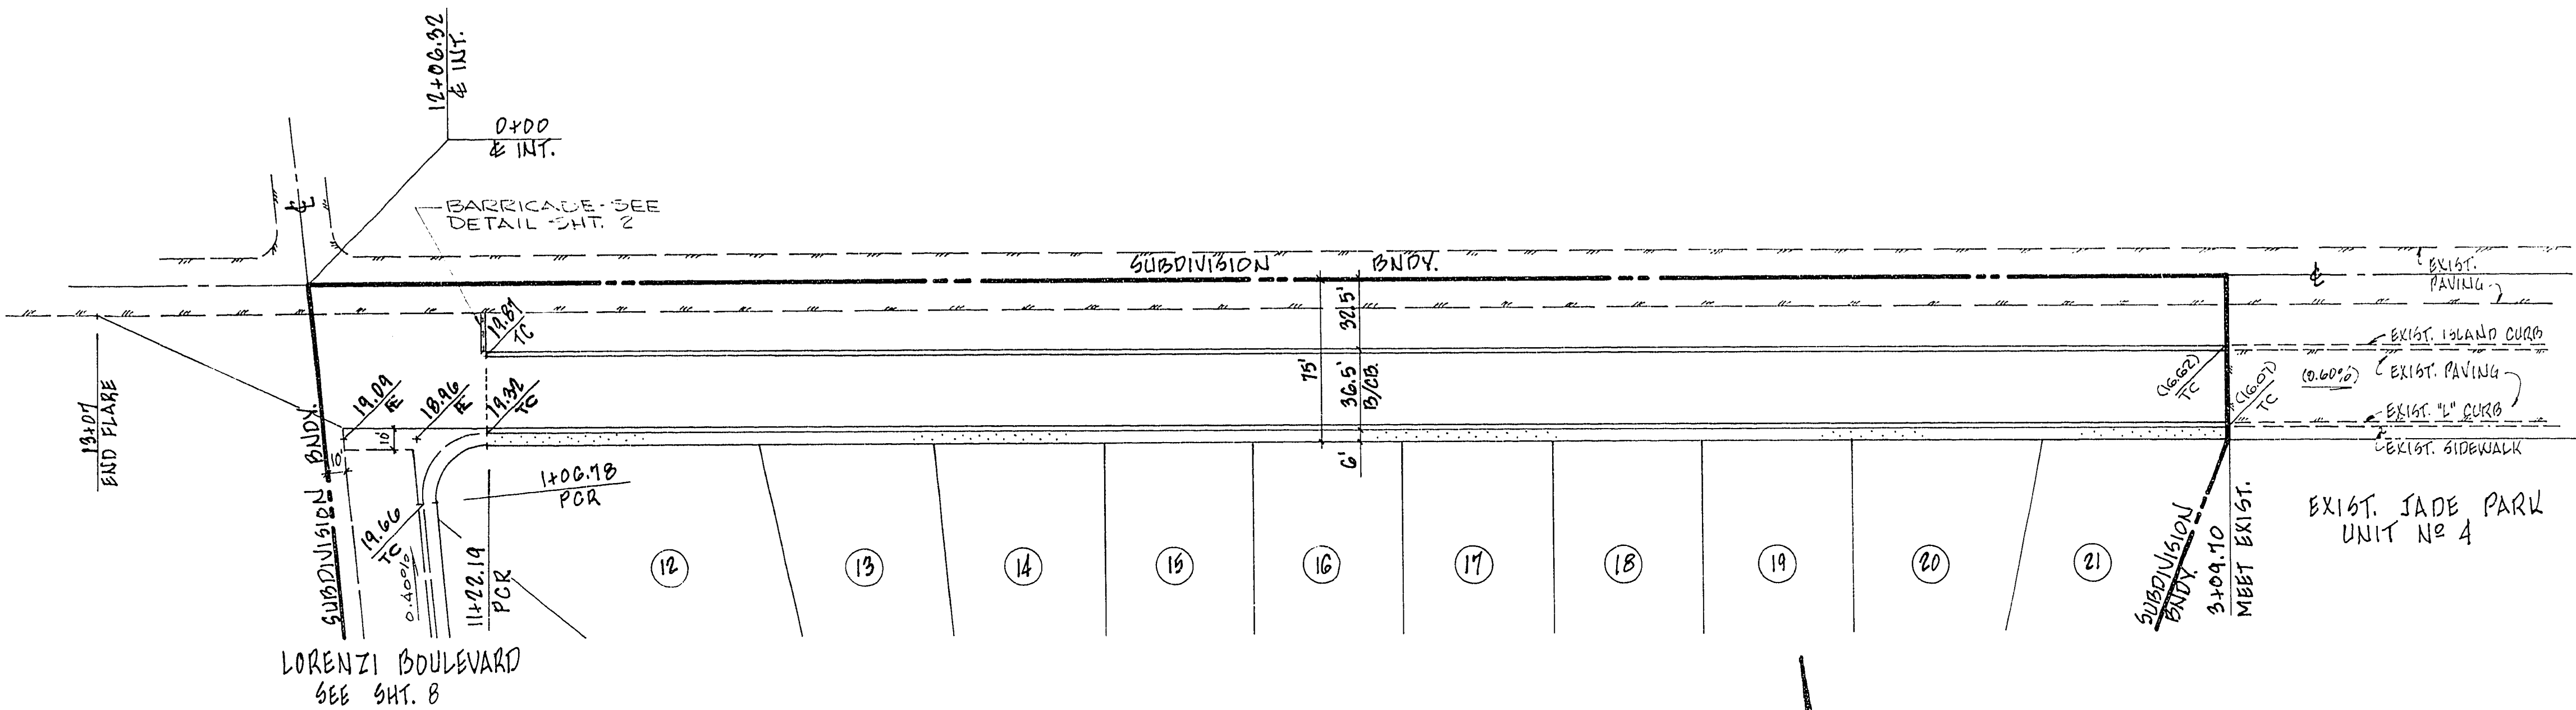

CRAIG ROAD
 SCALES: 1" = 50' HOR.
 1" = 5' VER.

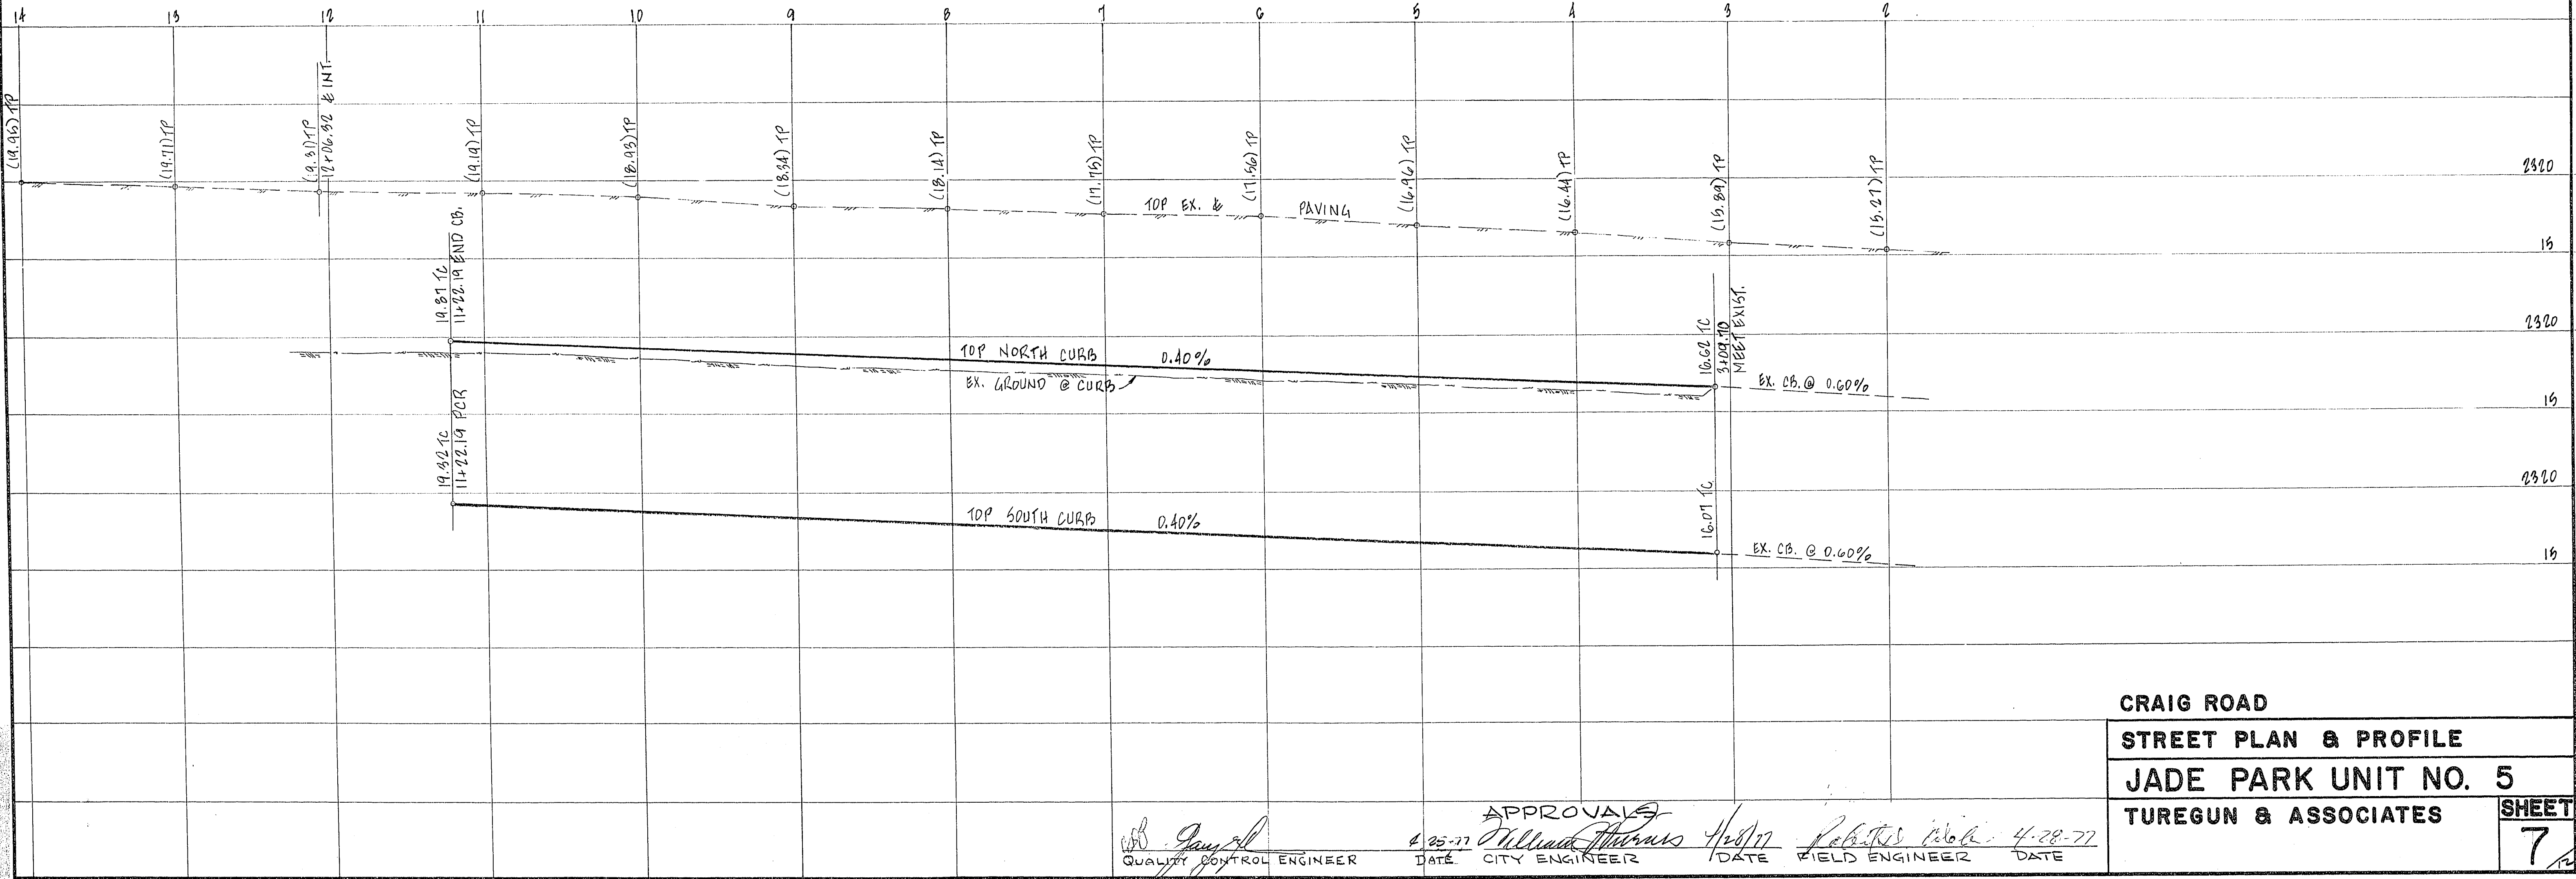

CRAIG ROAD

STREET PLAN & PROFILE

JADE PARK UNIT NO. 5

TUREGUN & ASSOCIATES

SHEET 7

APPROVALS
 [Signature] 4-25-77 [Signature] 4-28-77 [Signature] 4-28-77
 QUALITY CONTROL ENGINEER DATE CITY ENGINEER DATE FIELD ENGINEER DATE

16.7.46

1078-1861-5