


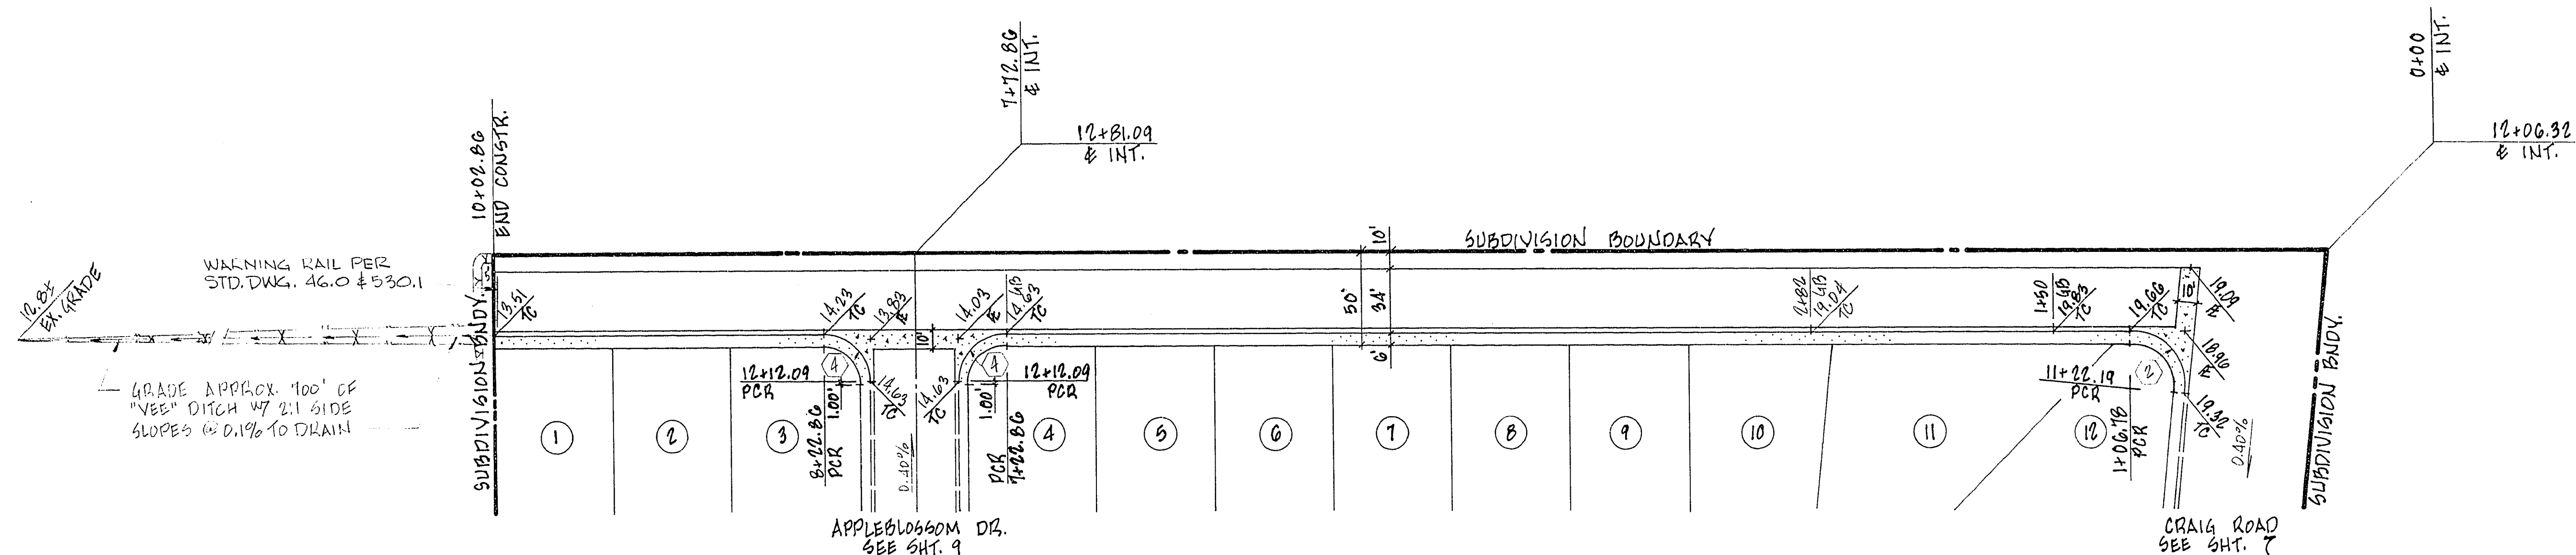


LORENZI BOULEVARD

SCALE: 1" = 50' HOR.
1" = 5' VER.

VALLEY GUTTER PER STD. DWG. 340.43

NORTH

CURVE DATA					
CURVE	Δ	R	L	T	REMARKS
(2)	45° 38' 04"	30.00'	50.07'	33.11'	BACK CURB
(4)	90° 00' 00"	25.00'	39.27'	25.00'	BACK CURB

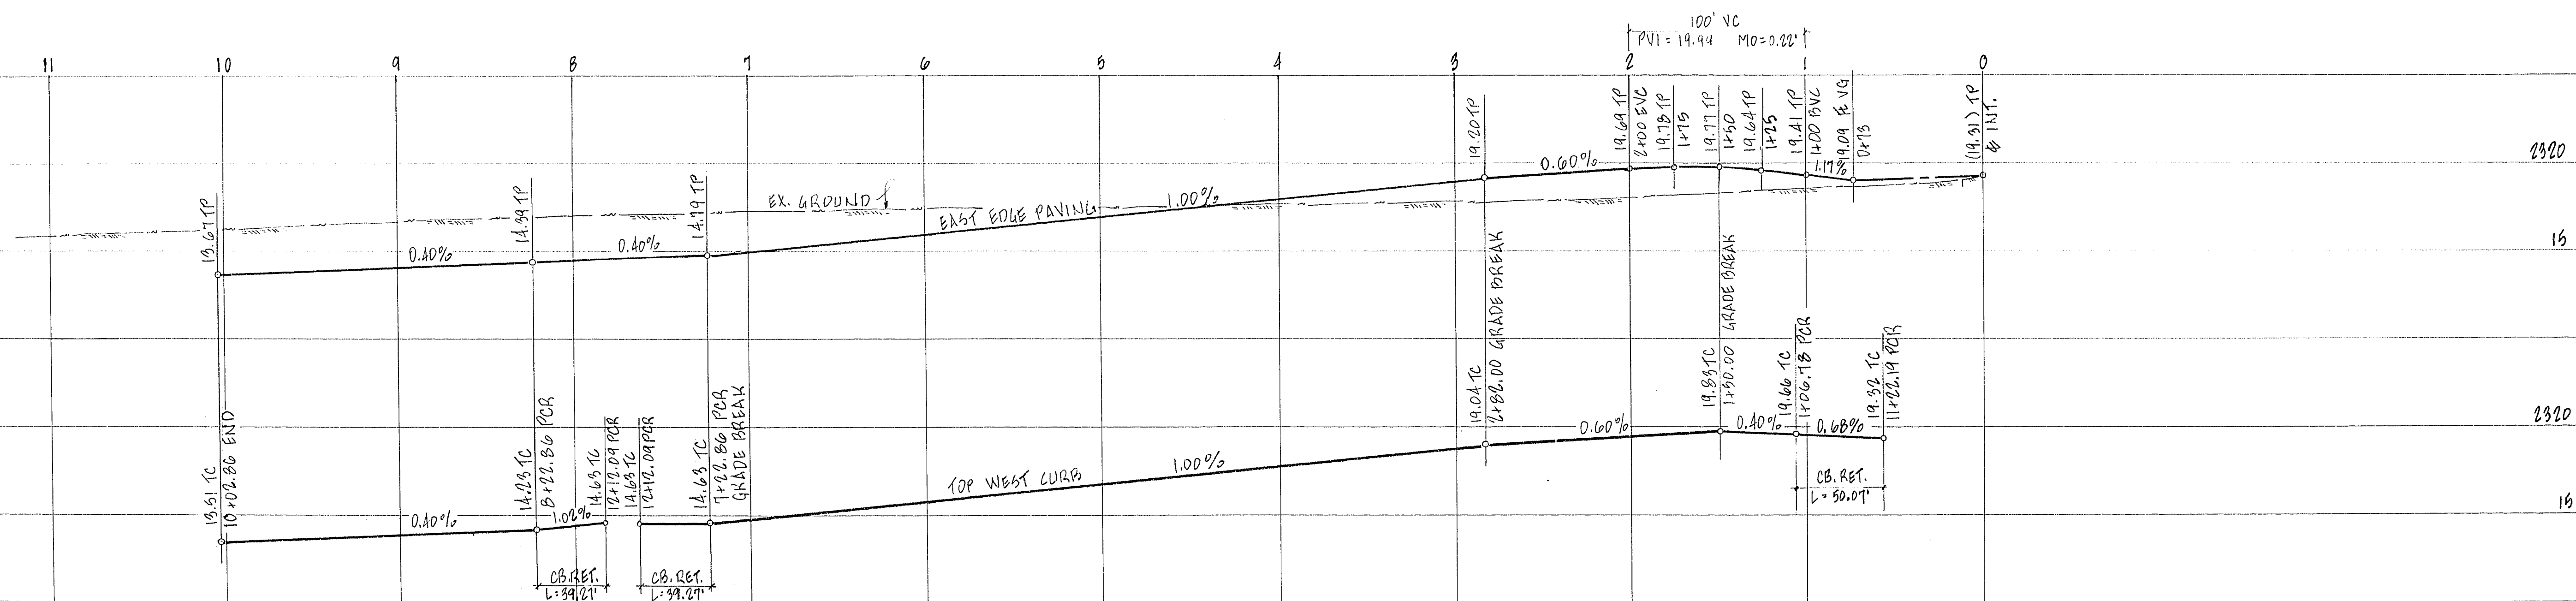

LORENZI BOULEVARD

STREET PLAN & PROFILE

JADE PARK UNIT NO. 5

TUREGUN & ASSOCIATES

SHEET

8

APPROVALS
 4/25/17 *William Adams* 4/28/17 *Robert Wells*
 DATE CITY ENGINEER DATE FIELD ENGINEER
 QUANTITY CONTROL ENGINEER

16-7-4/7

107 y-1861-5