



CURVE DATA					
CURVE	Δ	R	L	T	REMARKS
(3)	90°00'00"	20.00'	31.42'	20.00'	BACK CURB
(16)	90°00'00"	40.60'	63.62'	40.60'	BACK CURB
(17)	26°31'31"	50.00'	13.84'	7.07'	BACK CURB
(18)	116°31'31"	65.00'	132.19'	105.09'	BACK CURB

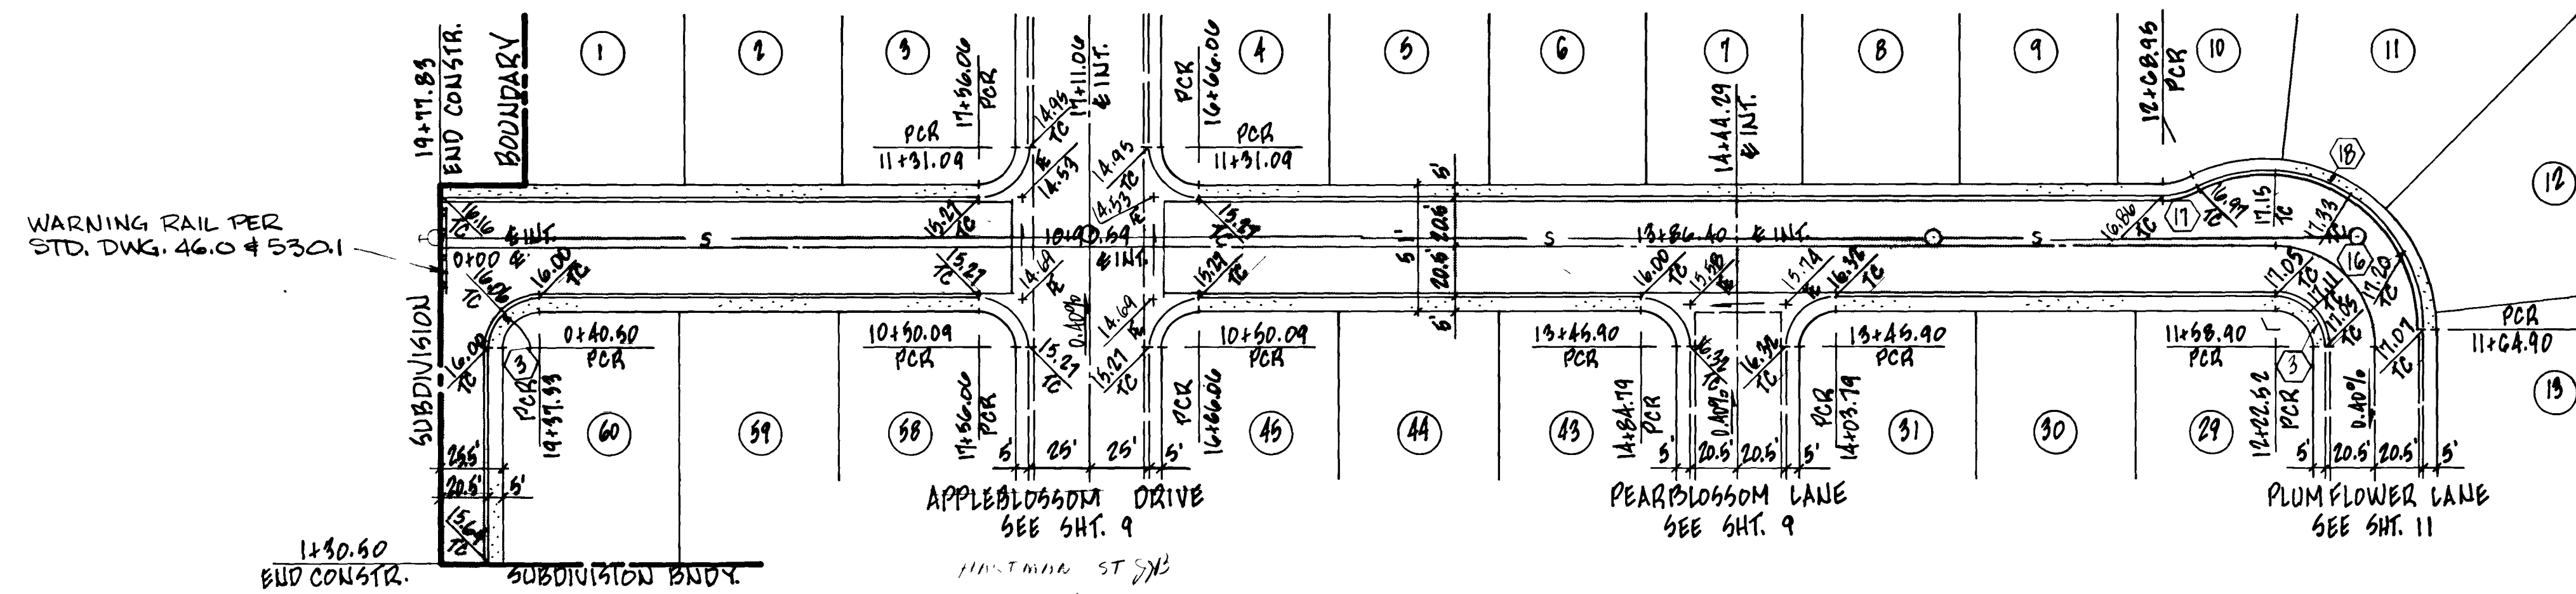

PEACHBLOSSOM LANE
 SCALES: 1" = 50' HOR.
 1" = 5' VEB.

ORANGEBLOSSOM STREET
 SCALES: 1" = 50' HOR.
 1" = 5' VEB.

NORTH


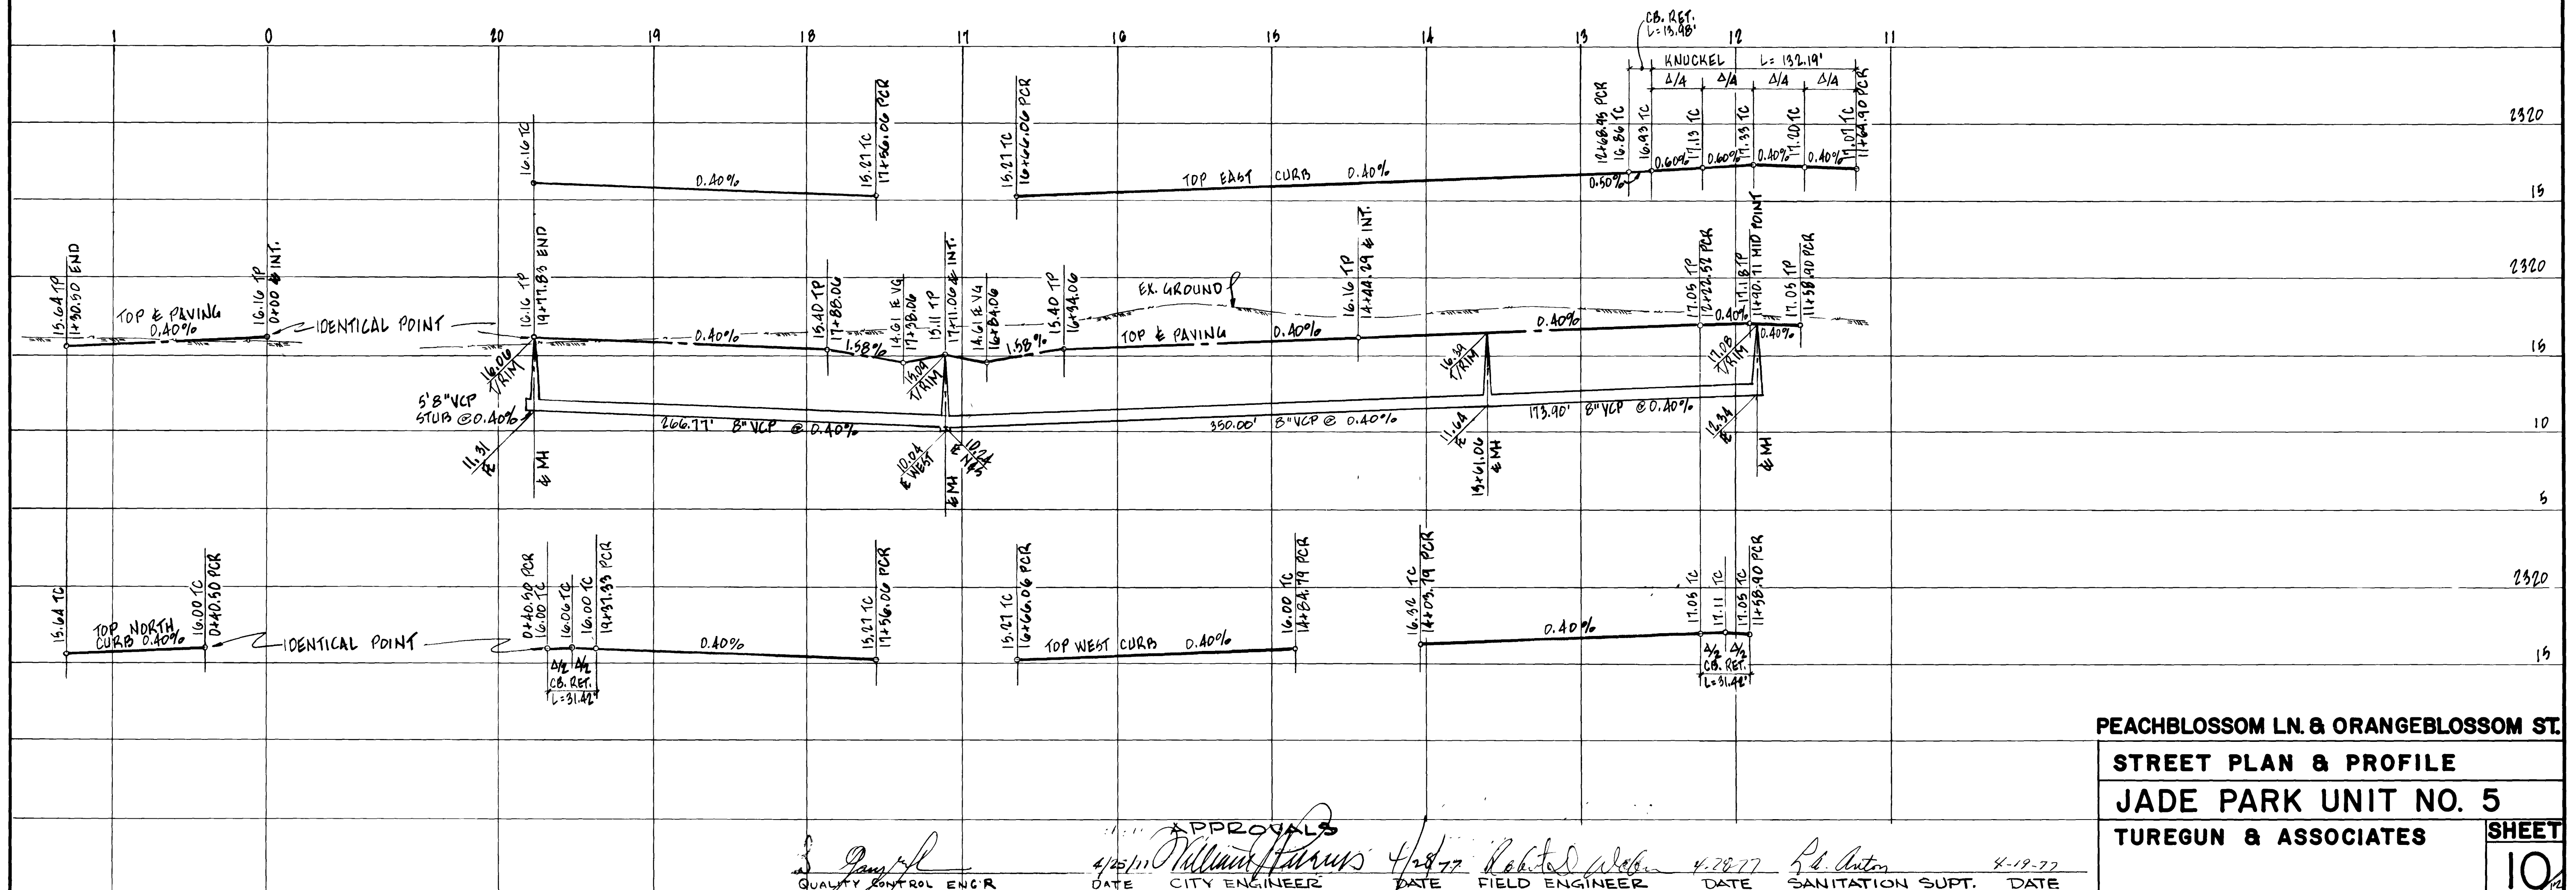


PEACHBLOSSOM LN. & ORANGEBLOSSOM ST.
 STREET PLAN & PROFILE
 JADE PARK UNIT NO. 5
 TUREGUN & ASSOCIATES

SHEET
 10

APPROVALS
 4/25/11 [Signature] DATE CITY ENGINEER
 4/28/11 [Signature] DATE FIELD ENGINEER
 4/28/11 [Signature] DATE SANITATION SUPT.
 4/28/11 [Signature] DATE


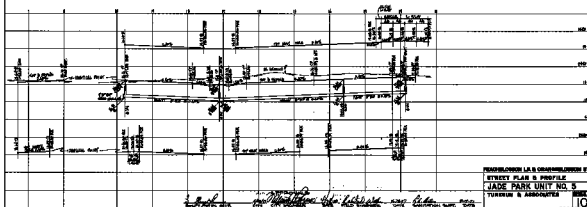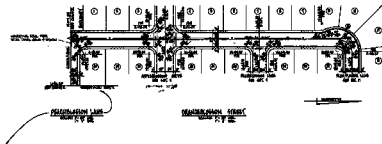




