



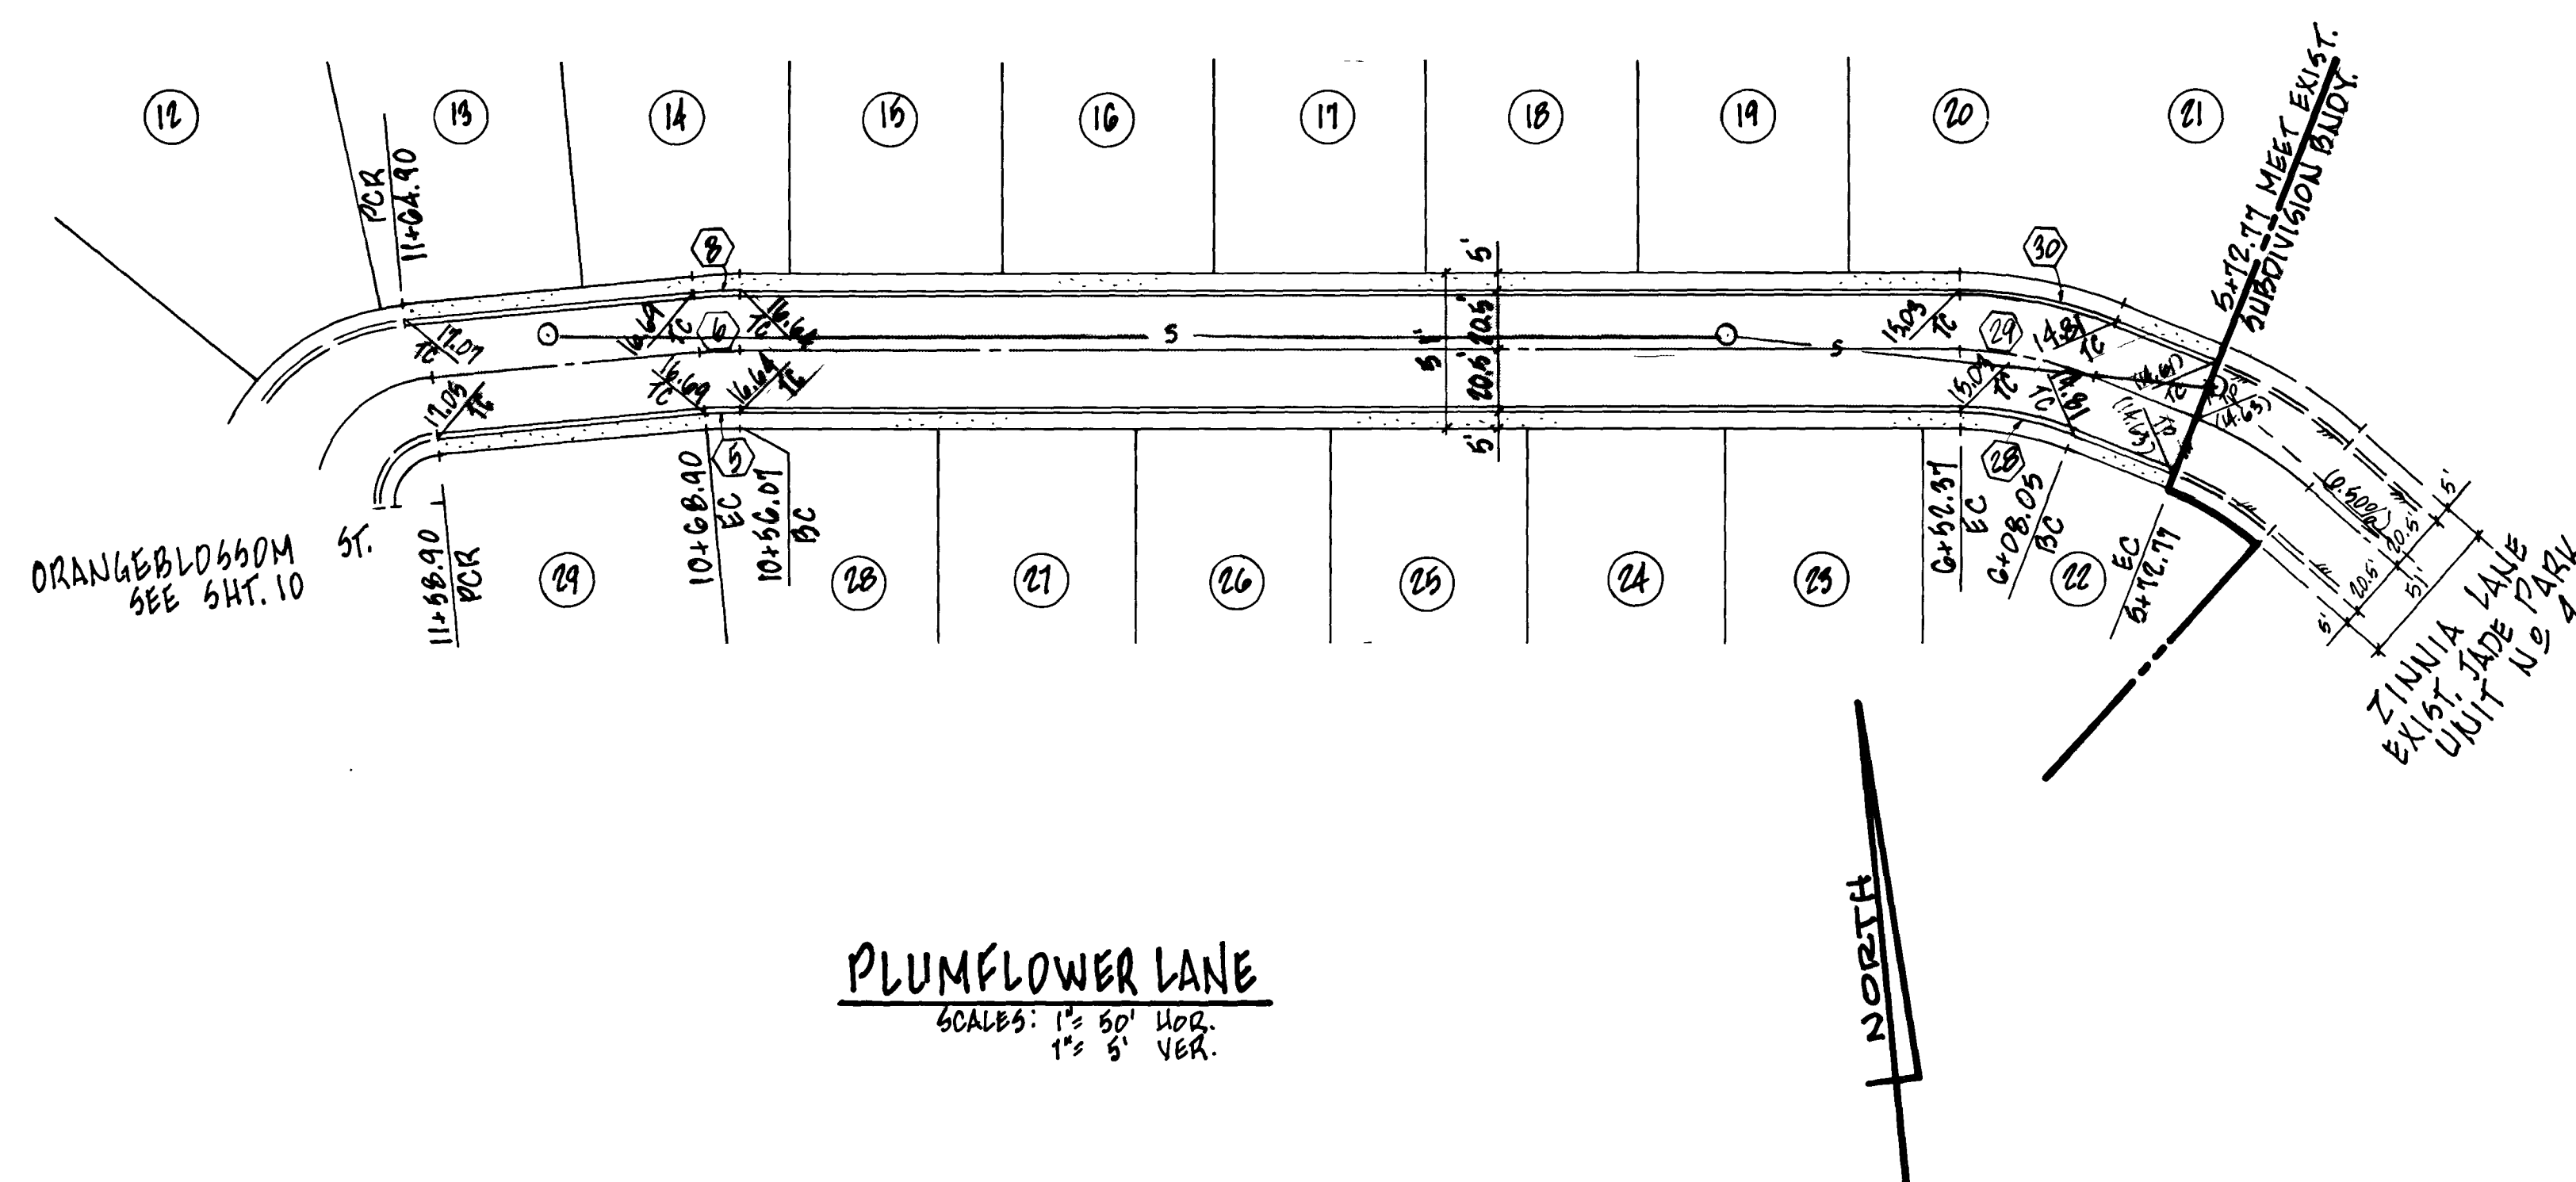

CURVE DATA					
CURVE	Δ	R	L	T	REMARKS
5	5° 38' 04"	110.00'	10.82'	5.41'	BACK CURB
6	5° 38' 04"	140.50'	12.83'	6.42'	"
8	5° 38' 04"	161.00'	14.85'	7.43'	BACK CURB
25	21° 09' 33"	99.50'	36.76'	18.68'	BACK CURB
26	21° 09' 33"	120.00'	44.92'	22.41'	"
30	21° 09' 33"	140.50'	51.84'	26.24'	BACK CURB

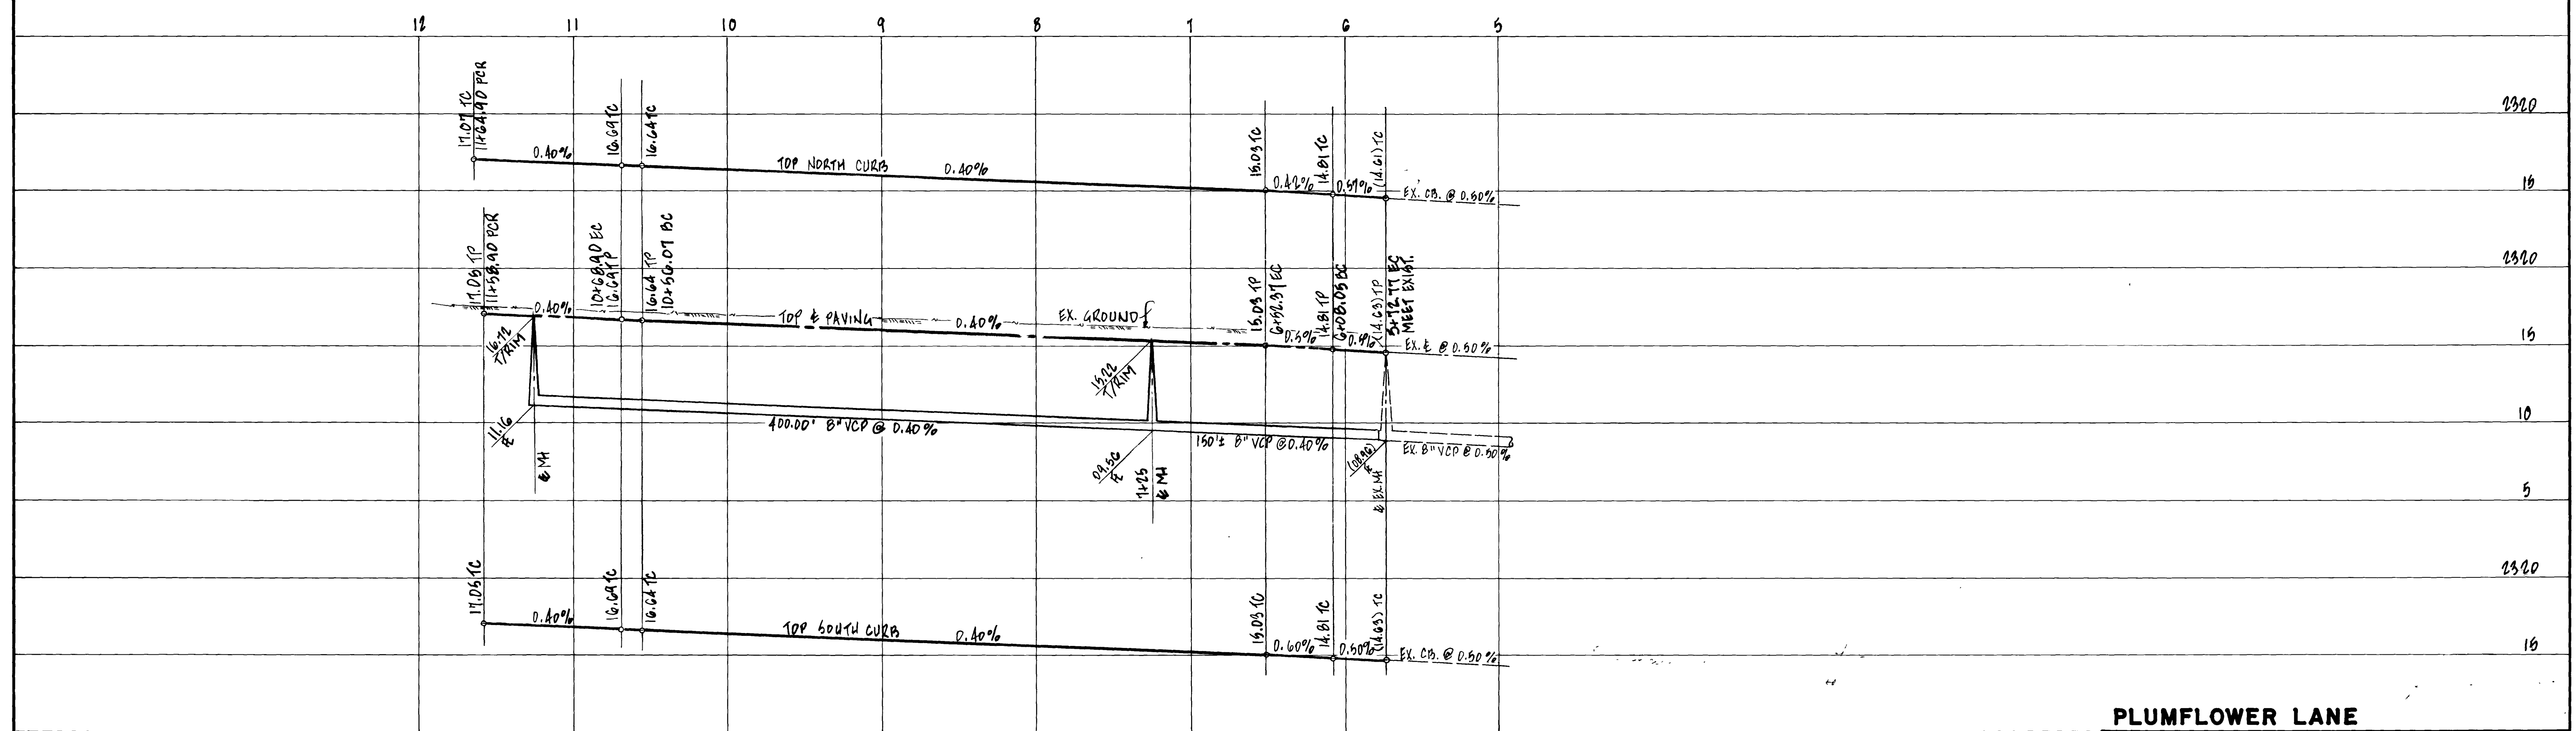


PLUMFLOWER LANE	
STREET PLAN & PROFILE	
JADE PARK UNIT NO. 5	
TUREGUN & ASSOCIATES	SHEET 11

APPROVALS
 QUALITY CONTROL ENGINEER: *[Signature]*
 DATE: 4/28/77 CITY ENGINEER: *[Signature]* DATE: 4/28/77 FIELD ENGINEER: *[Signature]* DATE: 4/28/77
 SANITATION SUPT.: *[Signature]* DATE: 4/28/77


4197

16-7-50

1074-1861-5

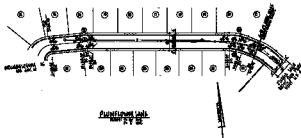


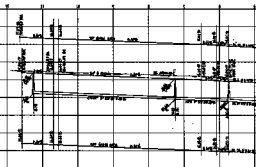

STREET PLAN & PROFILE
JADE PARK UNIT NO. 5



