



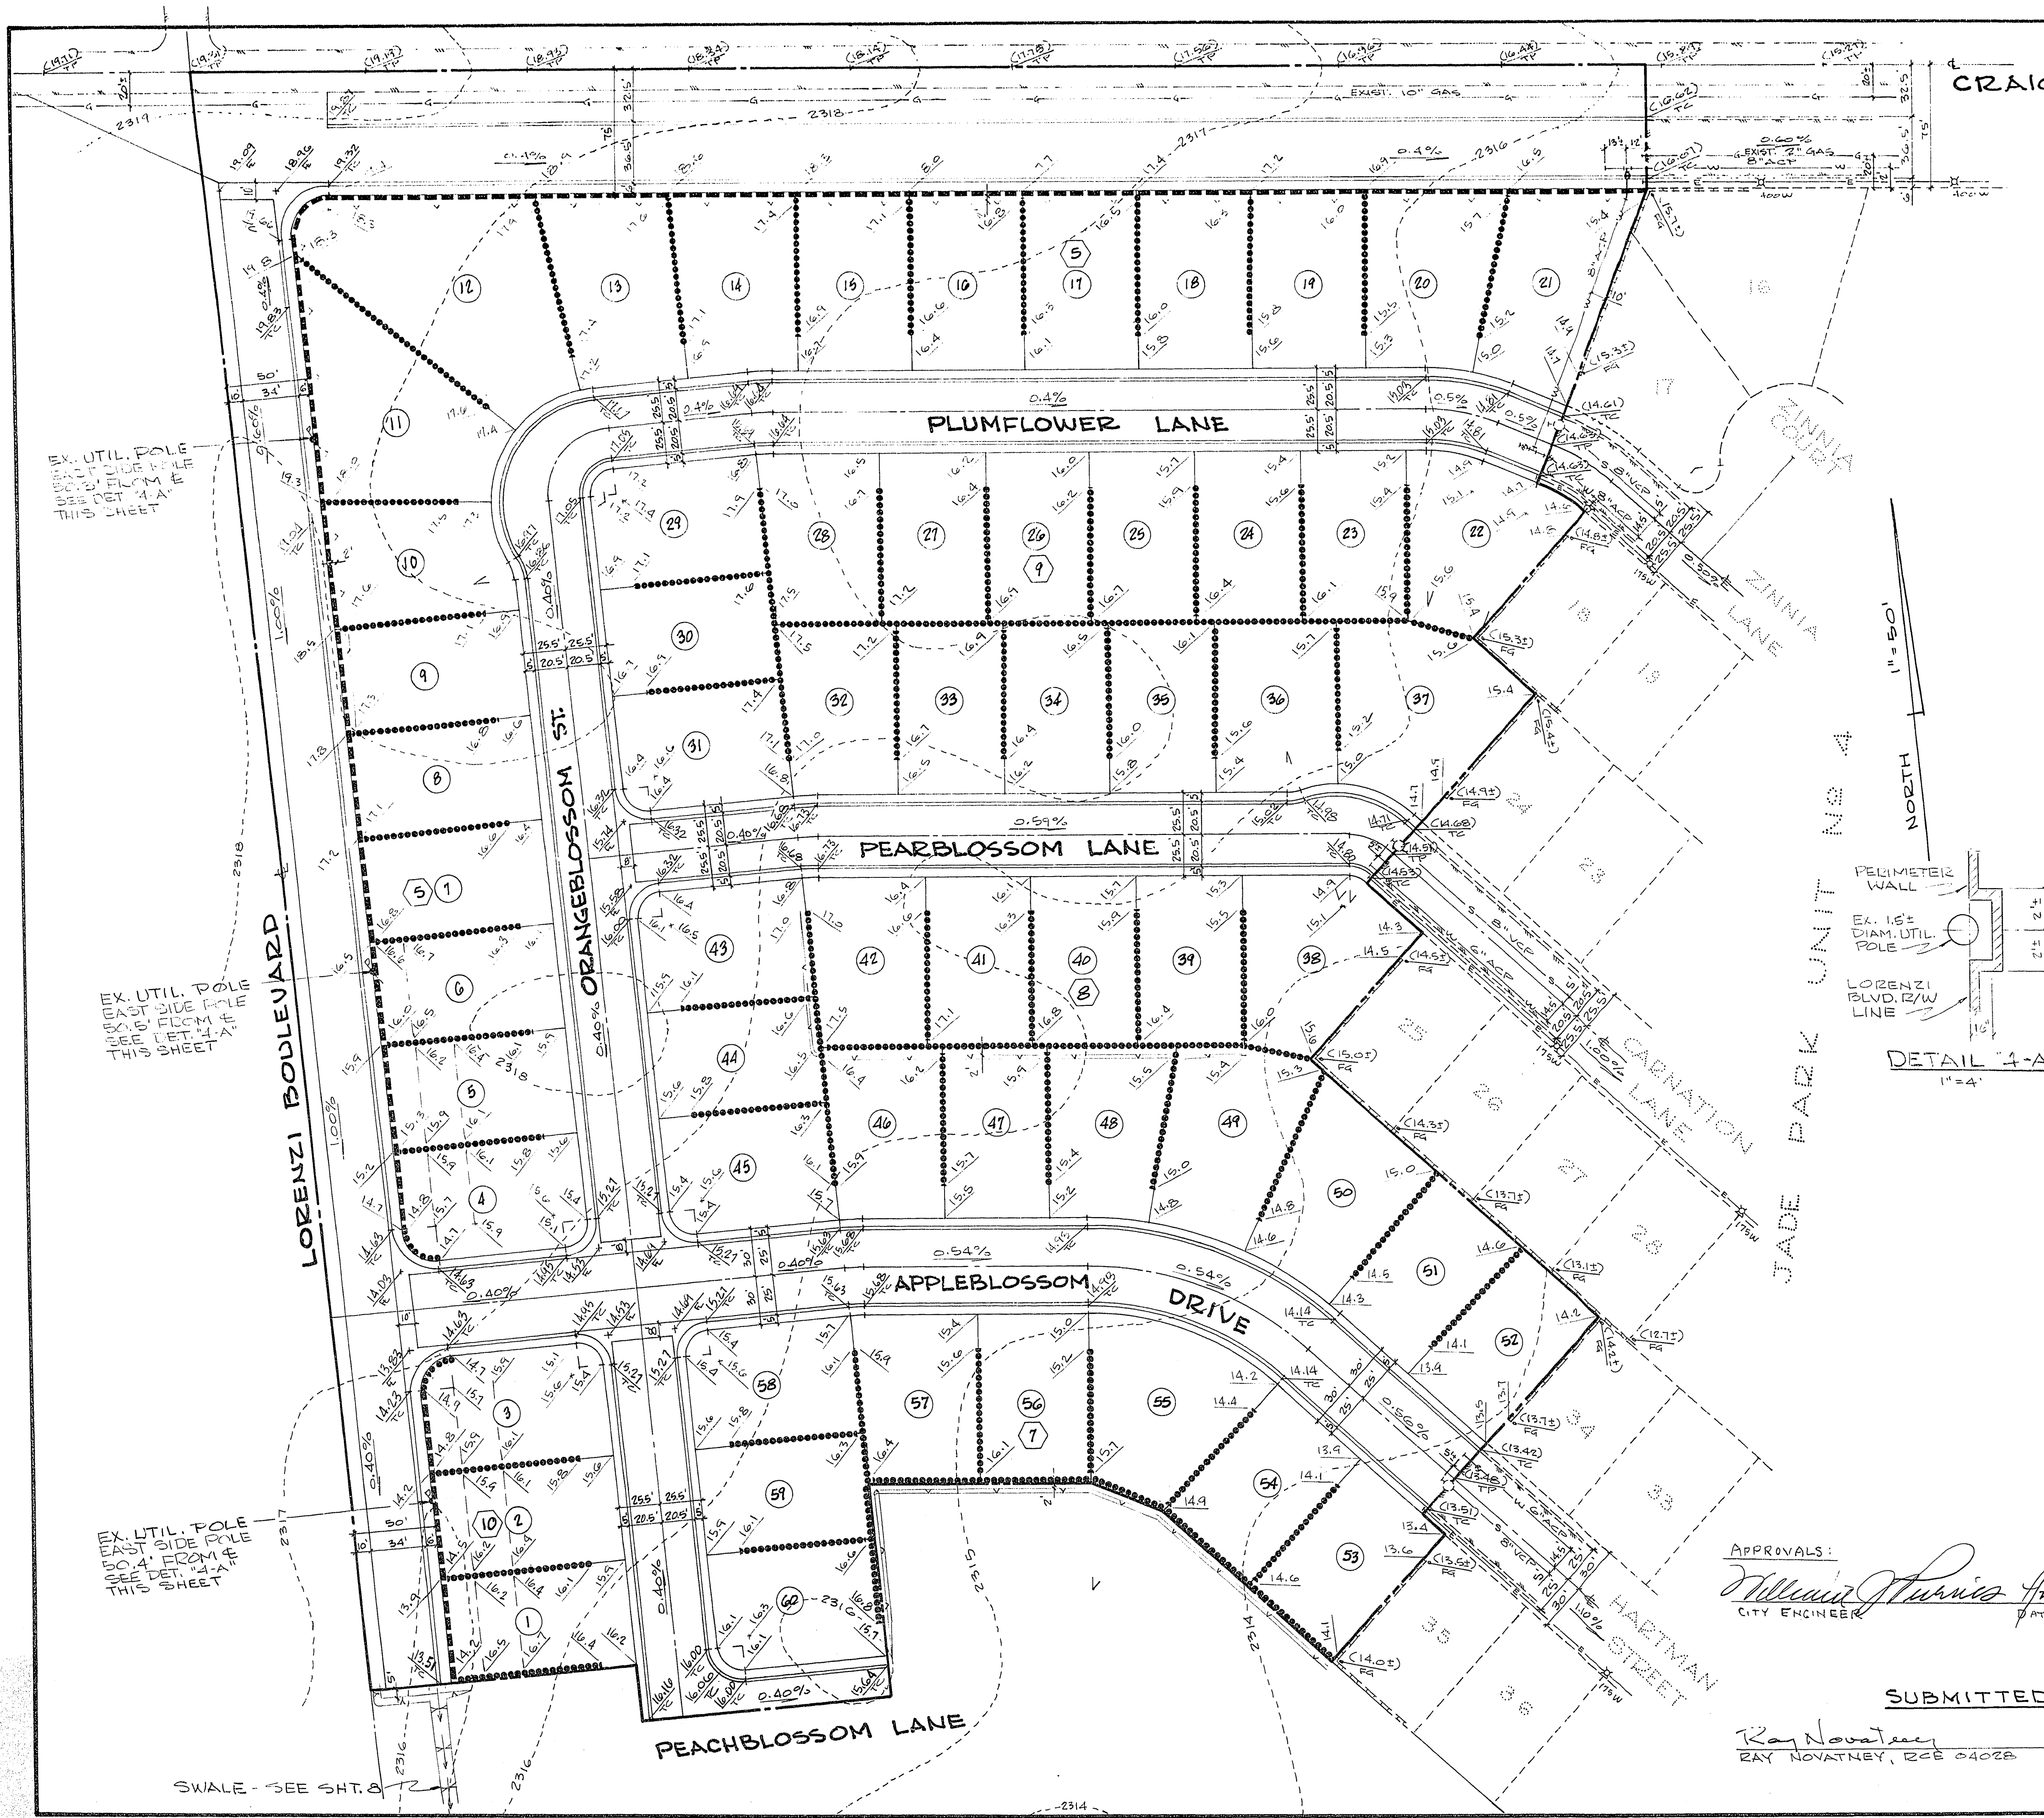


CRAIG ROAD

LEGEND

- EXISTING PAVING
- EXISTING CURB
- EXISTING CONCRETE BLOCK WALL
- EXISTING SEWER LINE & MANHOLE
- EXISTING WATER LINE & GATE VALVE
- EXISTING FIRE HYDRANT ASSEMBLY
- EXISTING 1/4" SCHEDULE 40 ELECTRIC CONDUIT
- EXISTING STREET LIGHT
- EXISTING FINISH ELEVATION
- DIRECTION OF NEGATIVE GRADE
- TOP OF CURB
- TOP OF PAVING
- FINISH GRADE
- LOT NUMBER
- BLOCK NUMBER
- GROUND CONTOUR
- SUBDIVISION BOUNDARY
- 2:1 SLOPE BANK
- CONCRETE BLOCK WALL OR ALTERNATE ON LOT LINE
- PERIMETER CONCRETE BLOCK WALL OR ALT.
- EXISTING UTILITY POLE (15" DIAM.)

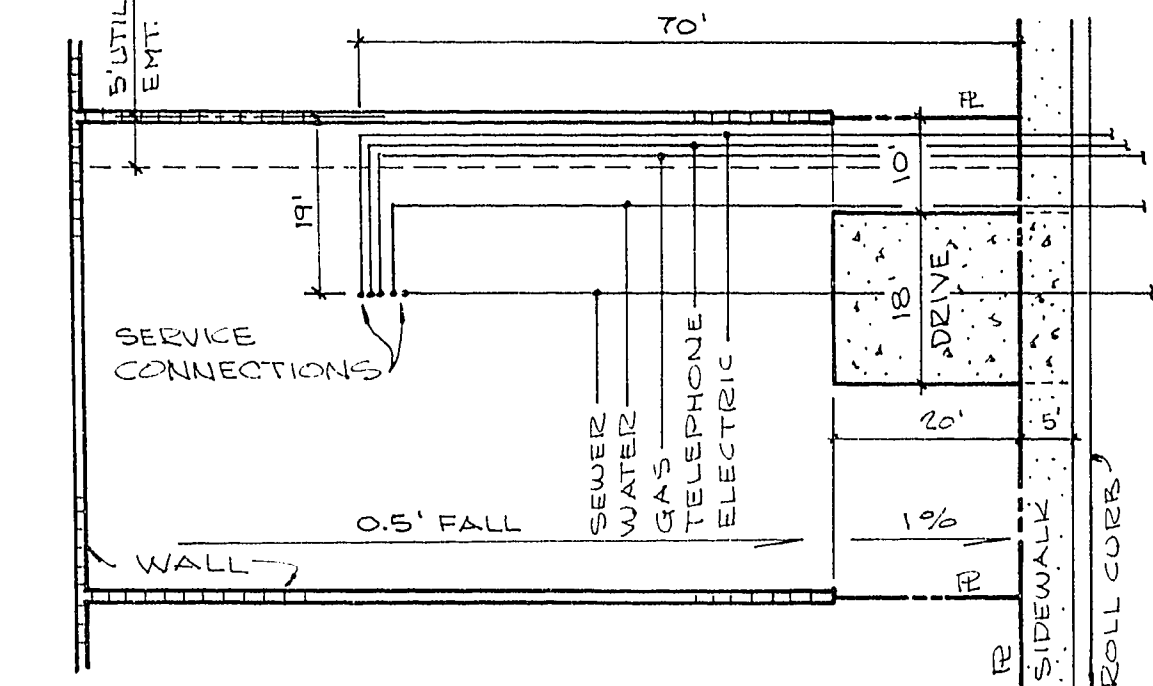

TYPICAL LOT PLAN

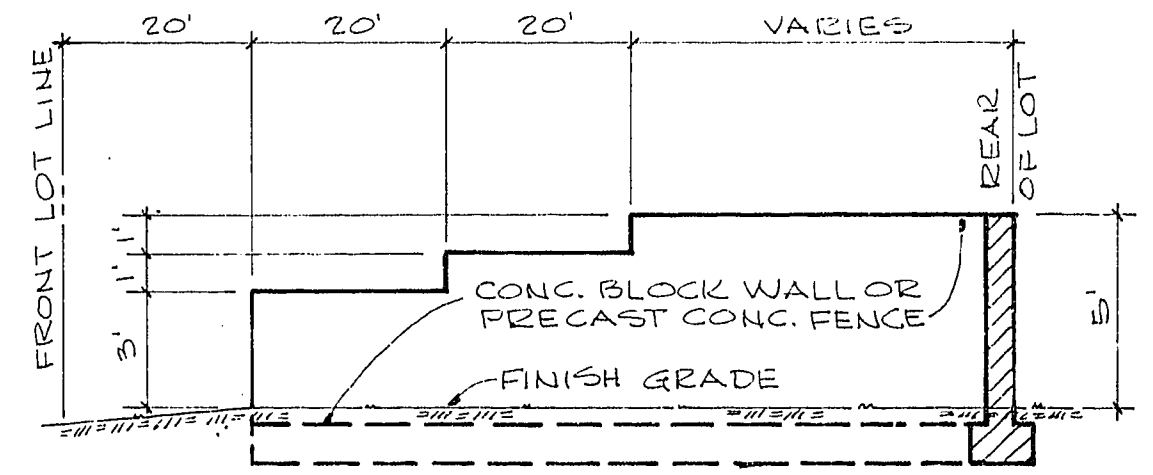

TYPICAL SIDE LOT LINE WALL ELEVATION

NOTES

- ALL ELEVATIONS SHOWN ARE FINISHED GRADE. THE CONTRACTOR MUST ESTABLISH HIS OWN SUBGRADE ELEVATIONS.
- CONCRETE BLOCK WALL ALTERNATE WILL BE PRECAST CONCRETE FENCE.
- SEE SHEET 1 FOR GENERAL NOTES.

APPROVALS: *William J. Harris* 4/18/77 CITY ENGINEER *Ray Novatney* 4/18/77 FIELD OPERATIONS ENGINEER *W. J. Harris* 4/18/77 QUALITY CONTROL ENGINEER
REV. 1: LOC. POWER POLES ON LORENZI BL. 4 MAY 77

SUBMITTED

Ray Novatney 22 FEB 77 RAY NOVATNEY, ECE 04028 DATE

GRADING PLAN

JADE PARK UNIT NO. 5

TUREGUN & ASSOCIATES

SHEET

4

107 y-1861-