
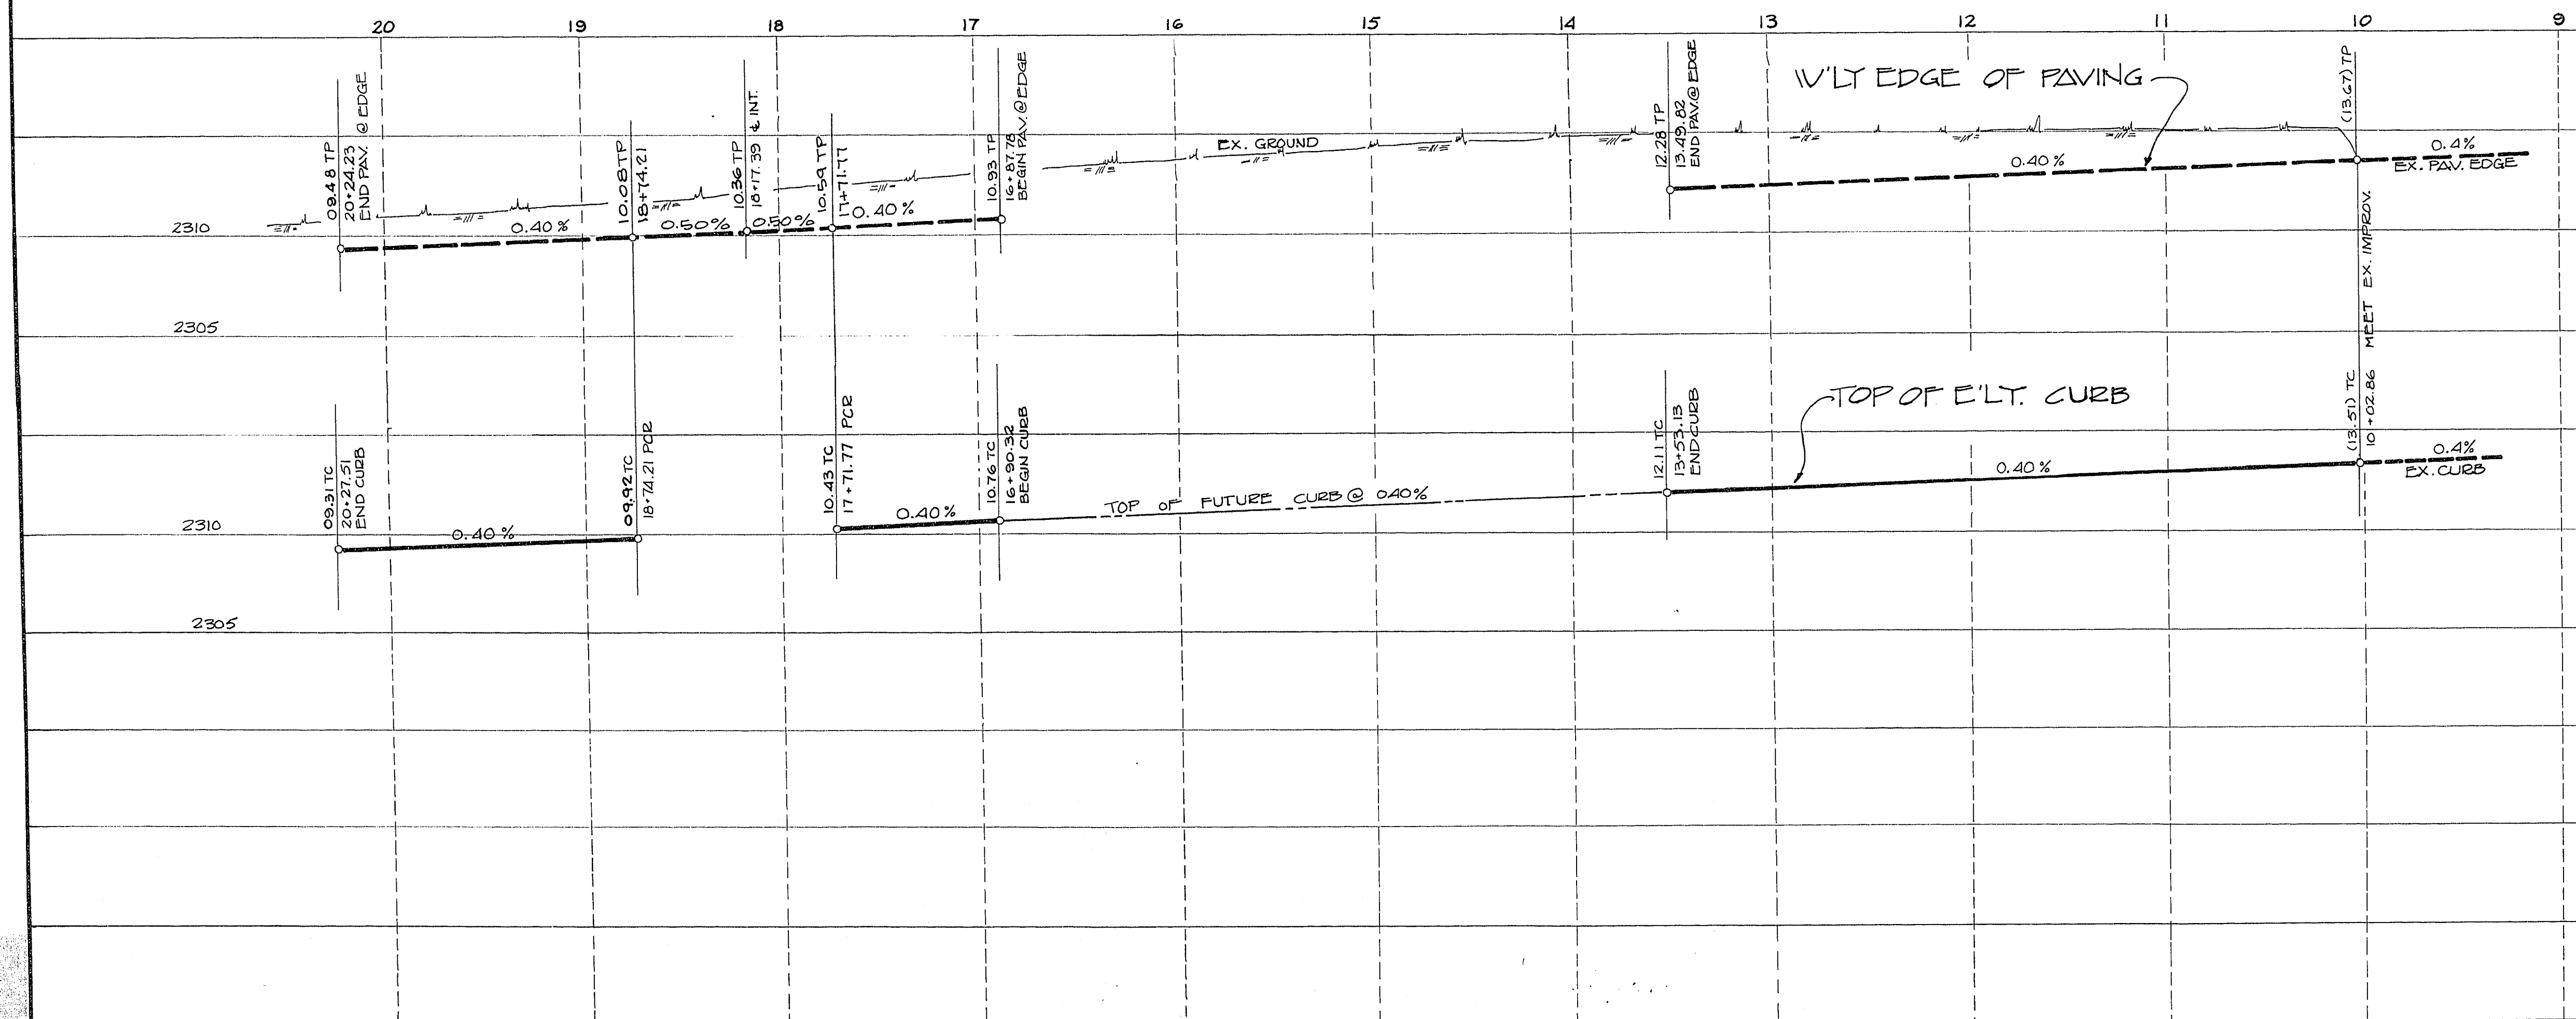
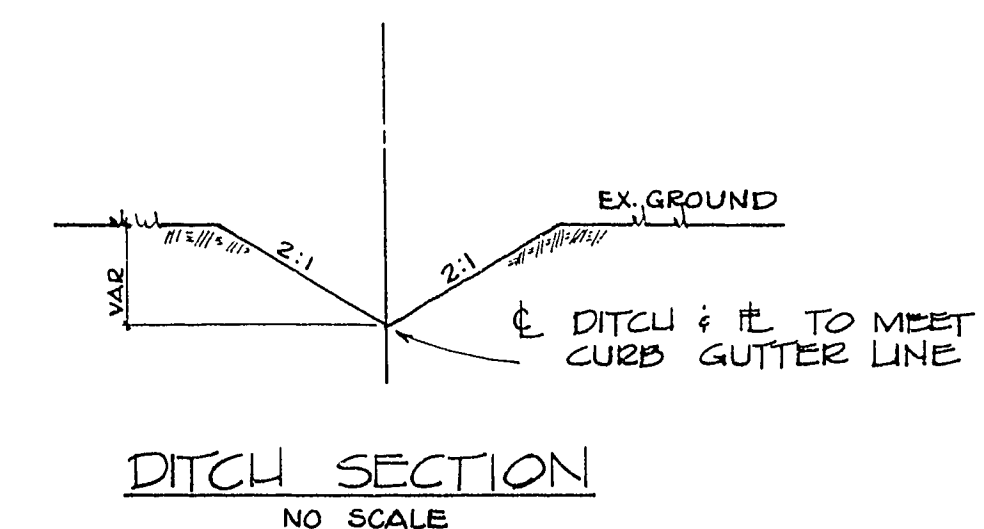


CURVE DATA				
CURVE	Δ	R	L	T
(27)	95°23'13"	25.00'	41.77	27.56
(28)	84°36'47"	24.90'	36.77	22.66
				REMARKS
				BACK OF CURB
				BACK OF CURB

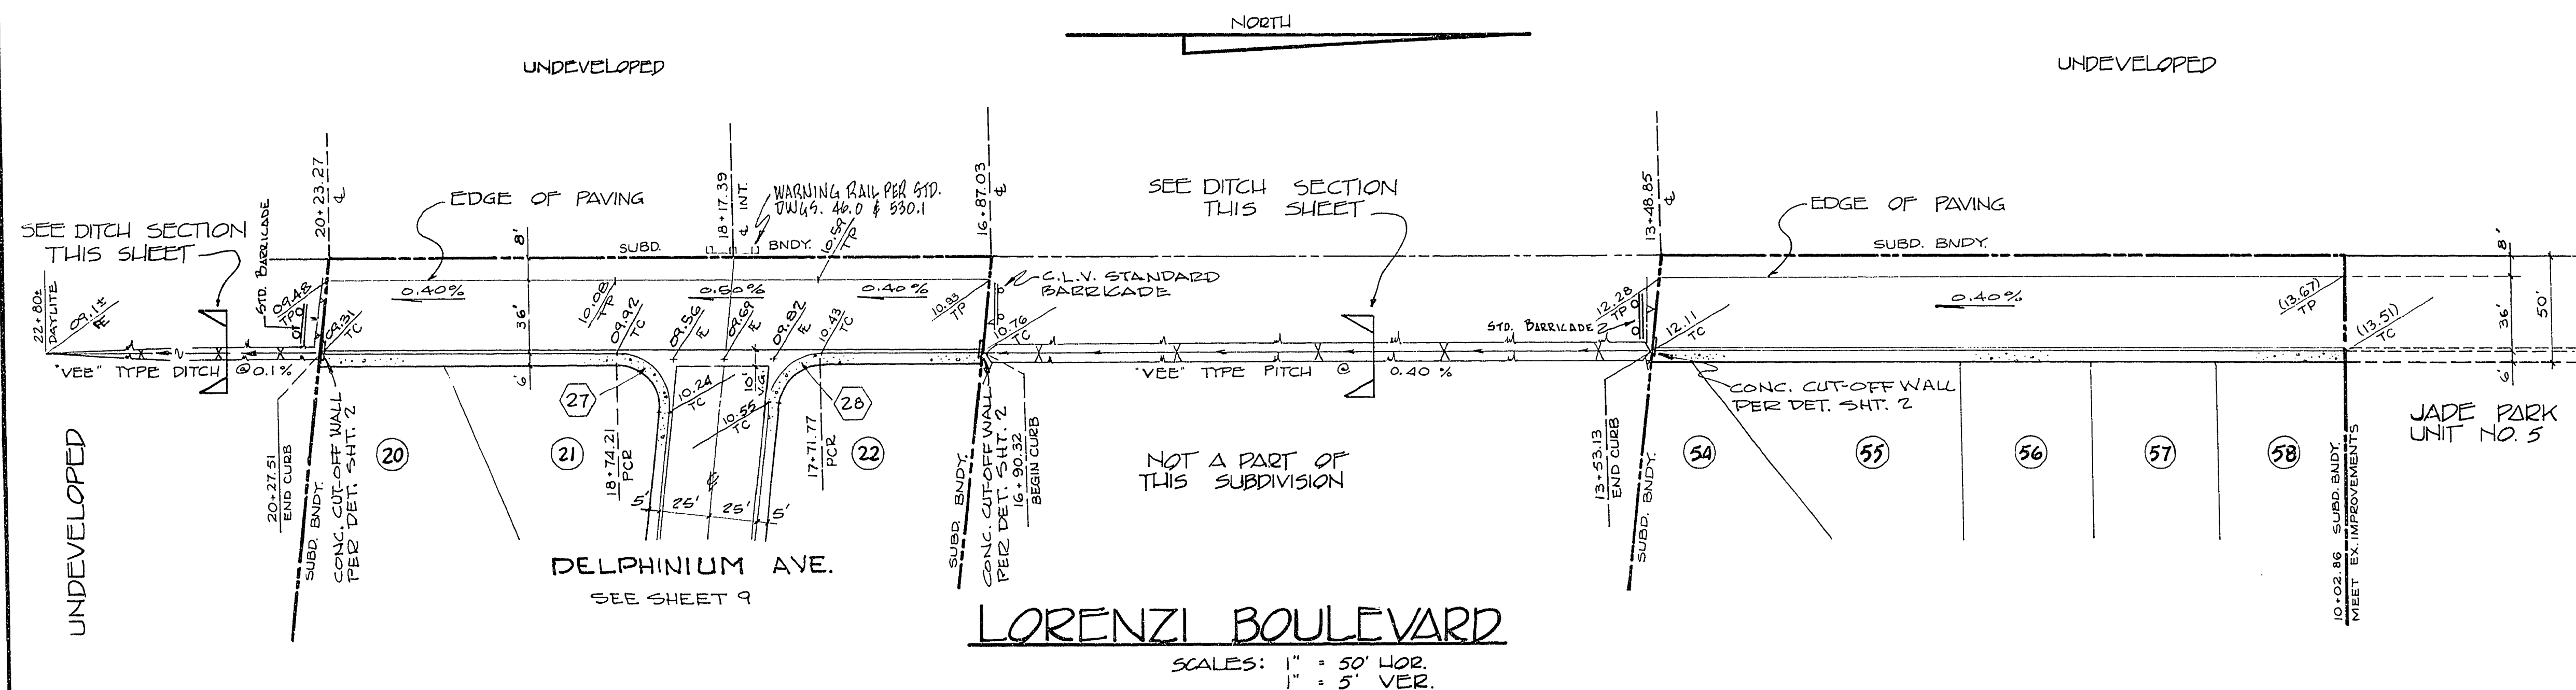

LORENZI BOULEVARD
STREET PLAN & PROFILE
JADE PARK UNIT NO. 6

TUREGUN & ASSOCIATES
CONSULTING ENGINEERS
3451 LOSEE ROAD, NORTH LAS VEGAS,
PHONE: 642-2676 NEVADA 89030

SHEET
8/12

APPROVALS:

[Signature]
CITY ENGINEER

12/10/77
DATE

[Signature]
FIELD ENGINEER

12/15/77
DATE

[Signature]
QUALITY CONTROL ENGR.

12/14/77
DATE

167-36

107g-1861-6