
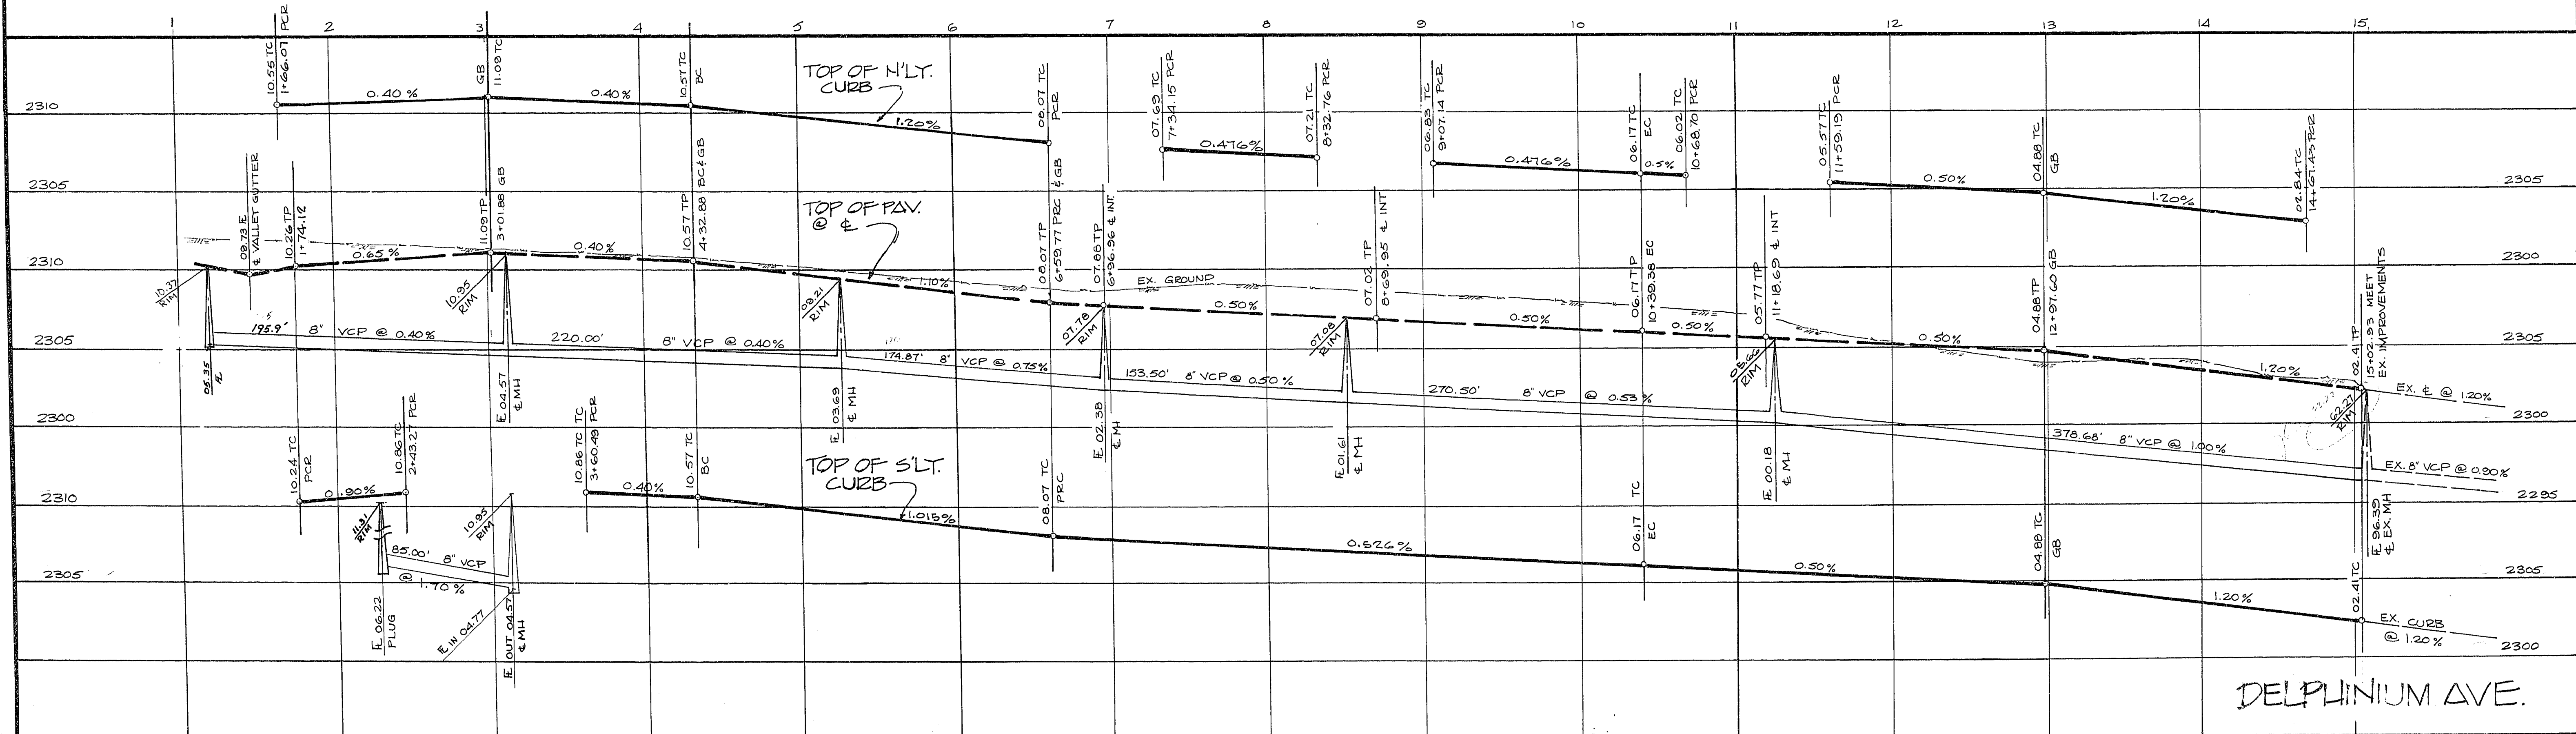


CURVE DATA											
CURVE	Δ	R	L	T	REMARKS	CURVE	Δ	R	L	T	REMARKS
(1)	43° 30' 00"	175.00'	360.63'	189.51'	BACK OF CURB	(3)	19° 49' 22"	500.00'	172.99'	87.37'	€
(19)	43° 20' 00"	325.00'	245.80'	129.11'	"	(3)	19° 24' 56"	500.00'	169.43'	85.54'	€
(2)	43° 20' 00"	300.00'	226.89'	119.18'	€	(3)	43° 20' 00"	275.00'	207.99'	109.25'	BACK OF CURB
(2)	104° 21' 19"	2000'	36.43'	25.76'	BACK OF CURB	(4)	11° 17' 58"	525.00'	103.54'	51.94'	"
(2)	208° 42' 38"	40.50'	147.53'	-158.25'	"	(4)	15° 09' 14"	525.00'	138.85'	69.83'	"
(27)	95° 23' 13"	25.00'	41.62'	27.47'	"						
(2)	84° 36' 47"	25.00'	36.92'	22.75'	"						
(2)	90° 00' 00"	20.00'	31.42'	20.00'	"						
(3)	85° 44' 18"	20.00'	29.93'	18.57'	"						
(3)	96° 01' 11"	20.00'	33.52'	22.22'	"						
(3)	83° 58' 49"	20.00'	29.31'	18.00'	"						
(3)	4° 15' 42"	500.00'	37.19'	18.60'	€						

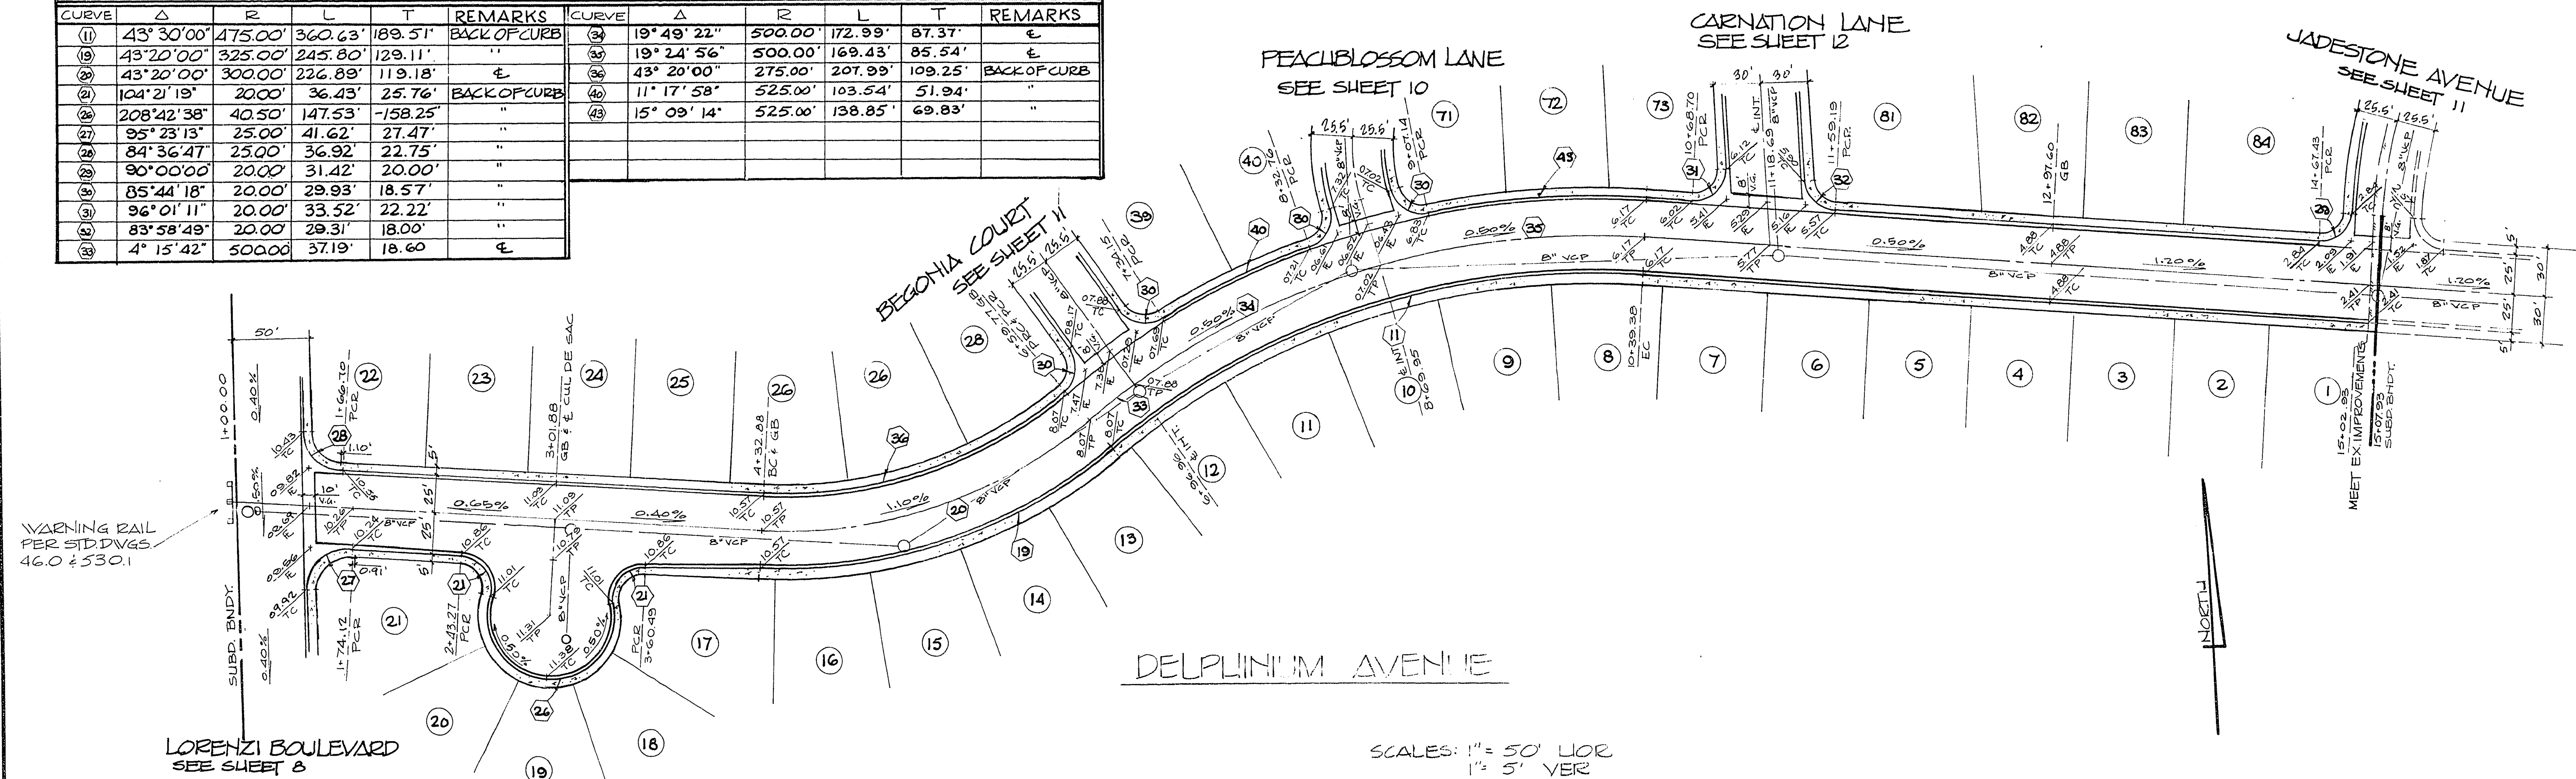

STREET PLAN & PROFILE

JADE PARK UNIT NO. 6

TUREGUN & ASSOCIATES
CONSULTING ENGINEERS
3451 LOSEE ROAD, NORTH LAS VEGAS,
NEVADA 89030
PHONE: 642-2676

SHEET
9/12

APPROVALS: *[Signature]* 12/14/17 *[Signature]* 12/15/17 *[Signature]* 12/15/17
 QUALITY CONTROL ENGR DATE CITY ENGINEER DATE FIELD ENGINEER DATE SANITATION SUPT. DATE