
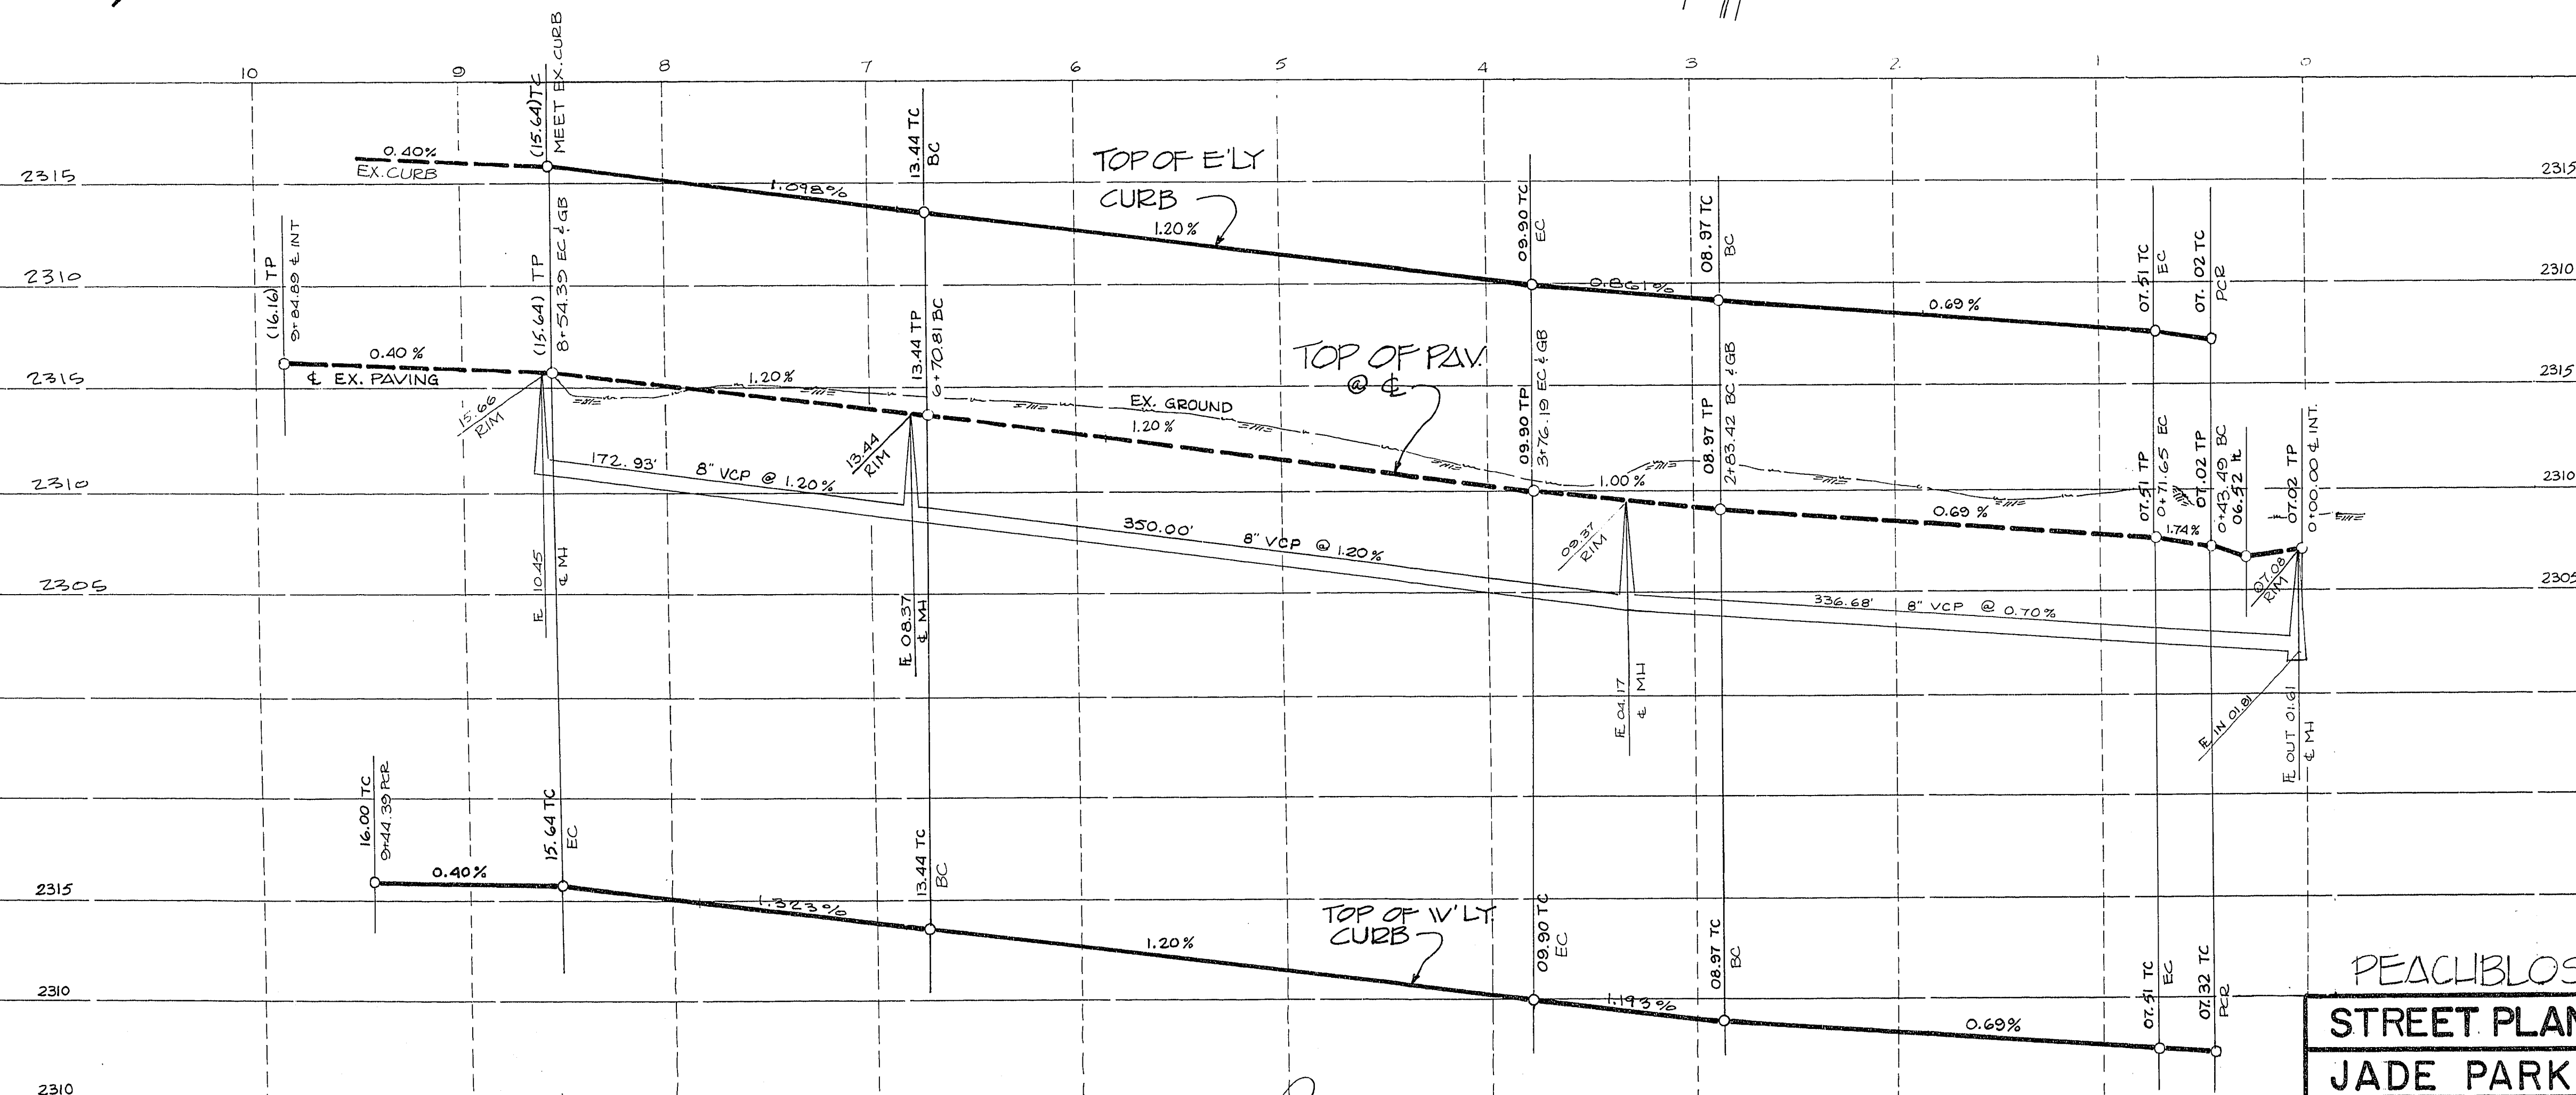


CURVE DATA				
CURVE	Δ	R	L	T
39	90° 00' 00"	20.00'	31.42'	20.00'
40	85° 44' 18"	20.00'	29.93'	18.56'
41	13° 23' 45"	99.95'	23.37'	11.74'
42	13° 23' 45"	120.45'	28.16'	14.15'
43	13° 23' 45"	140.95'	32.95'	16.56'
44	41° 56' 59"	106.21'	77.76'	40.72'
45	41° 56' 59"	126.71'	92.77'	48.58'
46	41° 56' 59"	147.21'	107.78'	56.44'
47	47° 35' 03"	221.05'	163.55'	97.46'
48	47° 35' 03"	200.55'	146.55'	88.42'
49	47° 35' 03"	241.55'	200.61'	106.50'

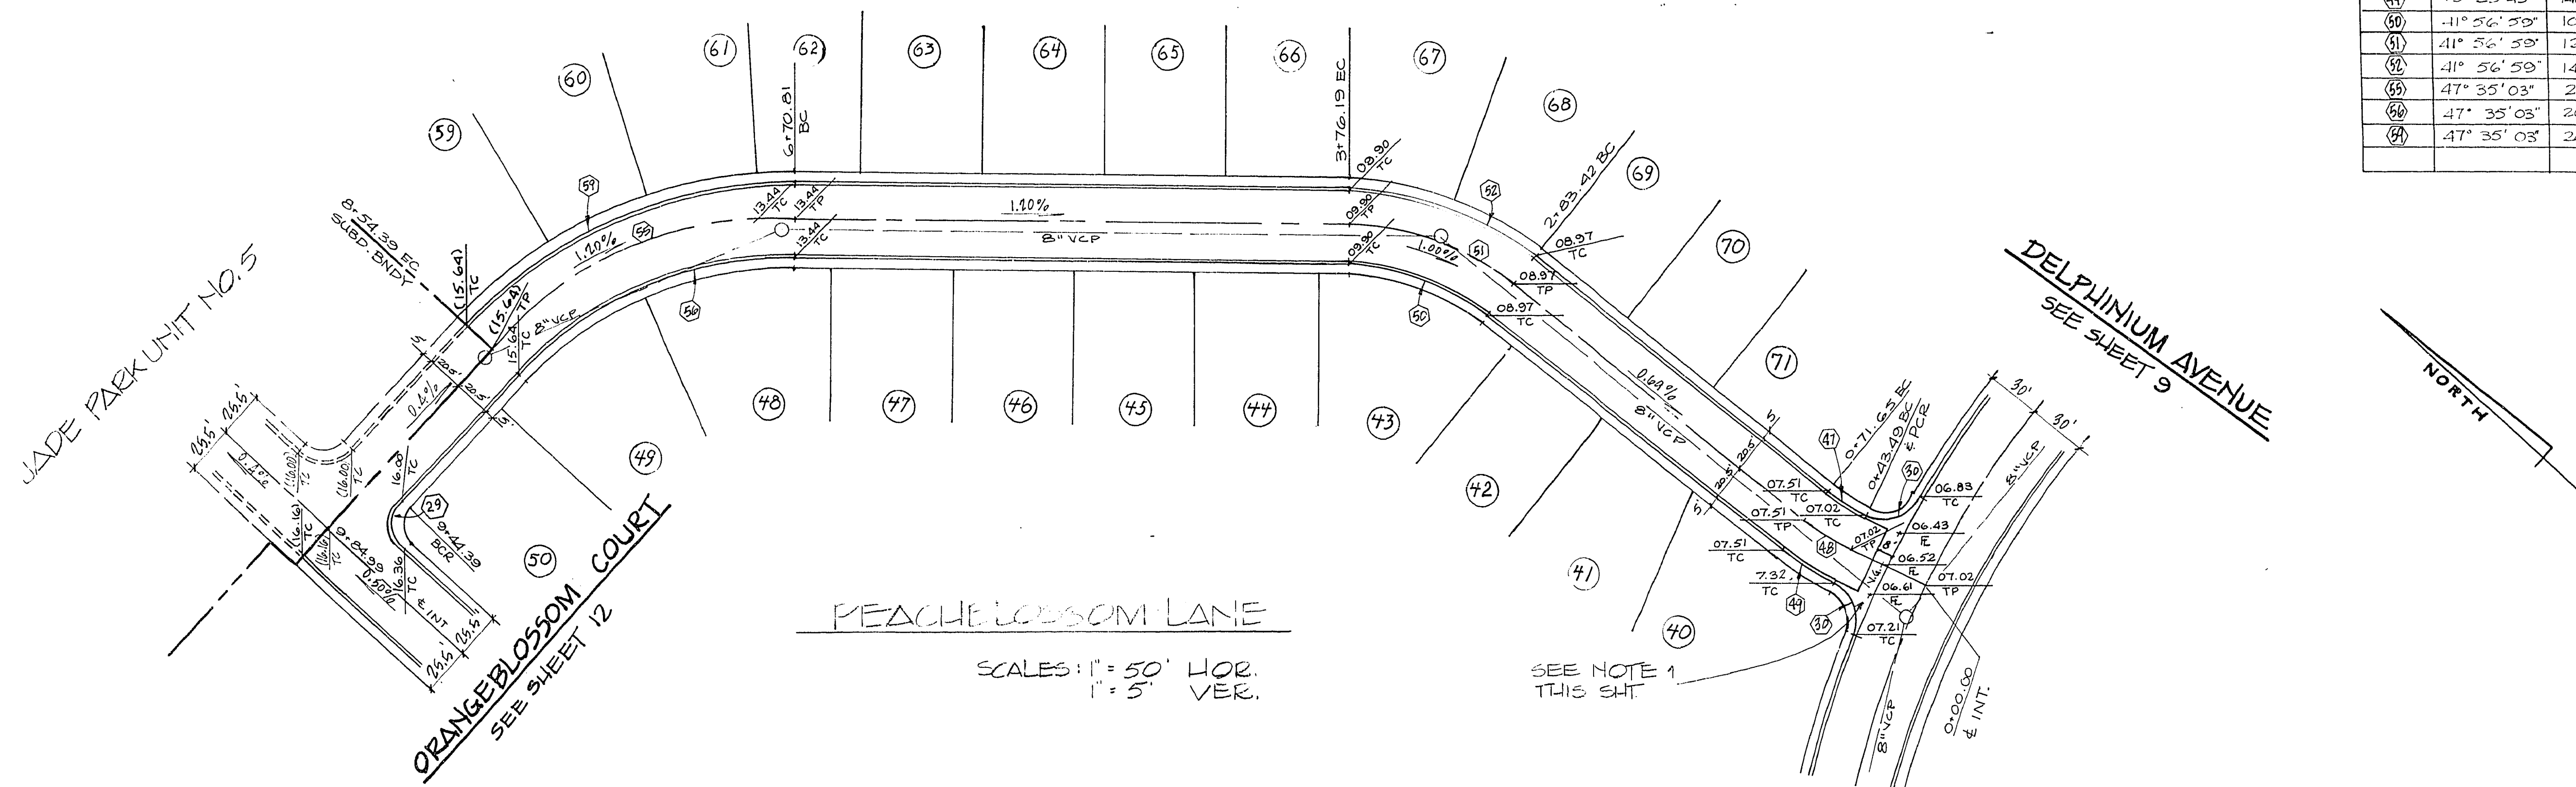

APPROVALS:

[Signature]
QUALITY CONTROL ENGR.

12/14/77 *[Signature]*
DATE CITY ENGINEER

12/16/77 *[Signature]*
DATE FIELD ENGINEER

12-15-77 *[Signature]*
DATE SANITATION SUPT.

12-16-77
DATE

PEACHBLOSSOM LANE
STREET PLAN & PROFILE
JADE PARK UNIT NO. 6

TUREGUN & ASSOCIATES
CONSULTING ENGINEERS
3451 LOSEE ROAD, NORTH LAS VEGAS
PHONE: 642-2676 NEVADA 89030

SHEET
10/12

16.4.32

1078-1861-6