
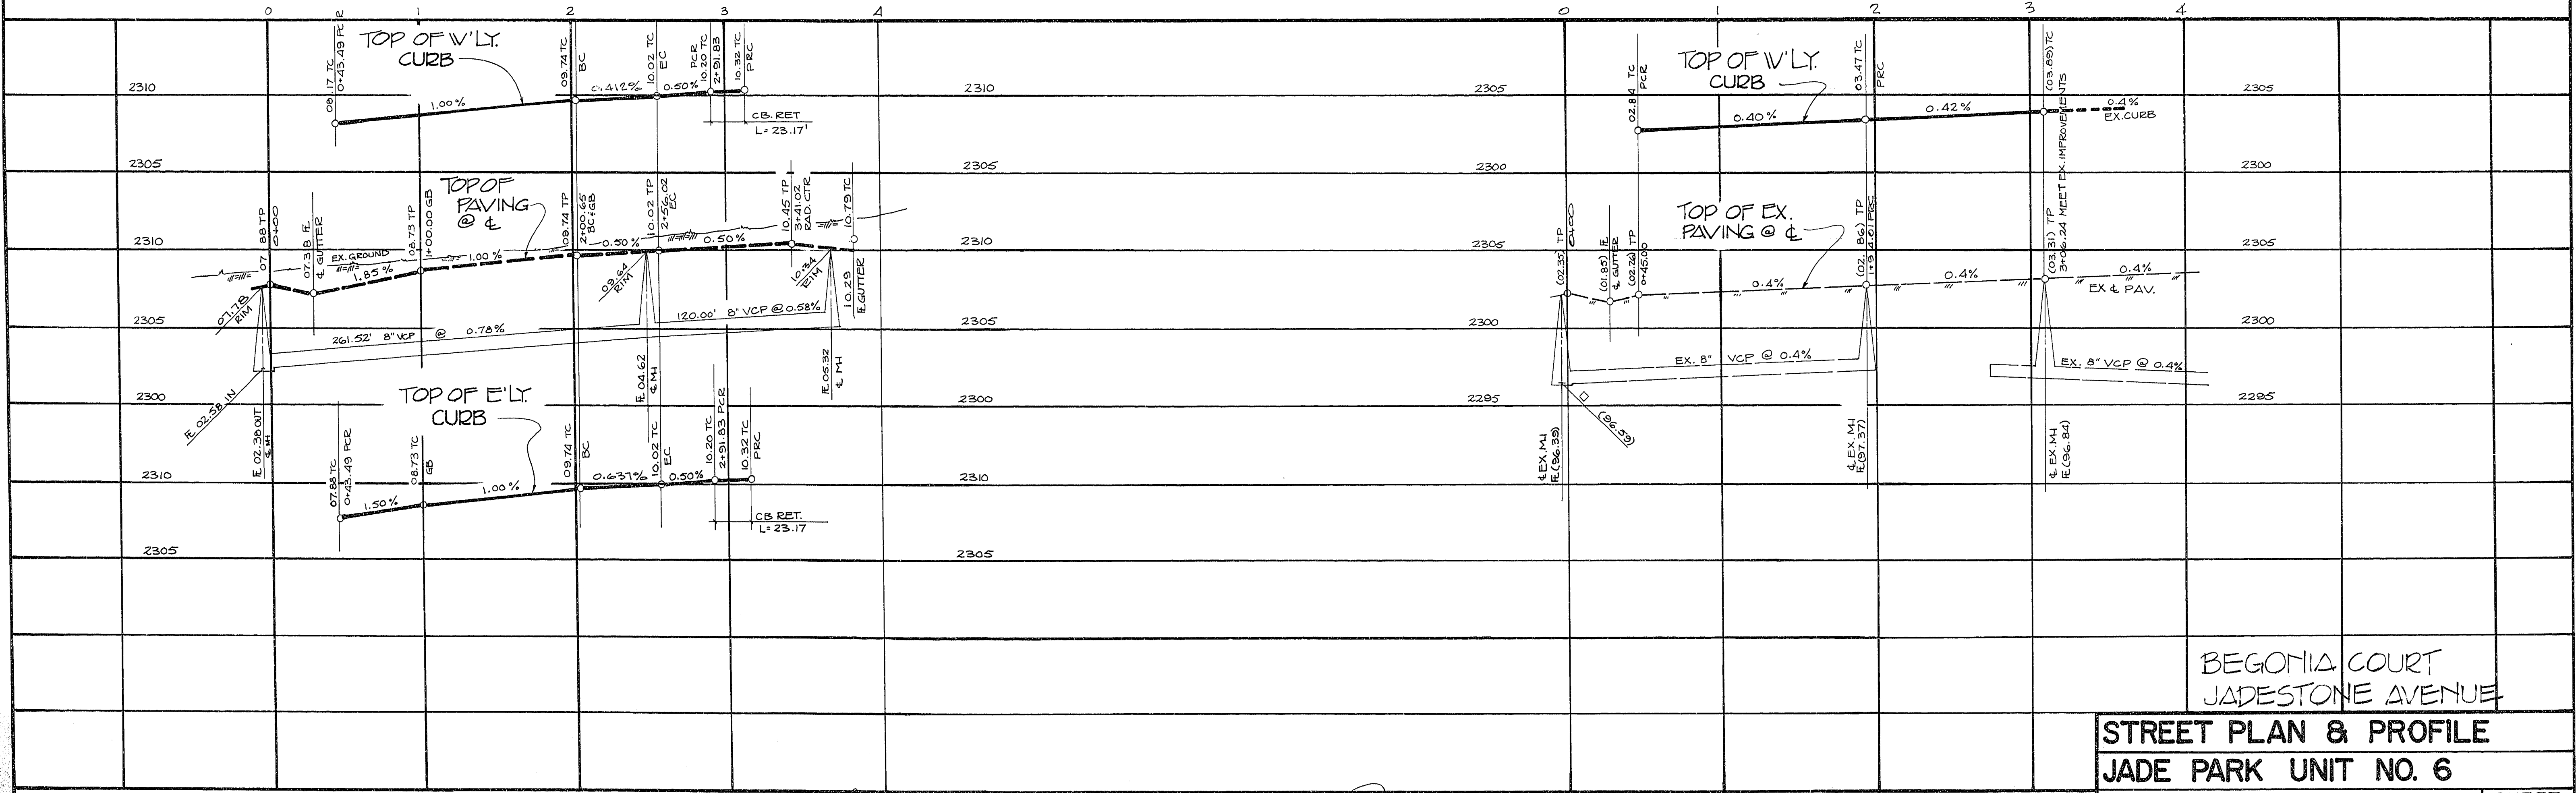
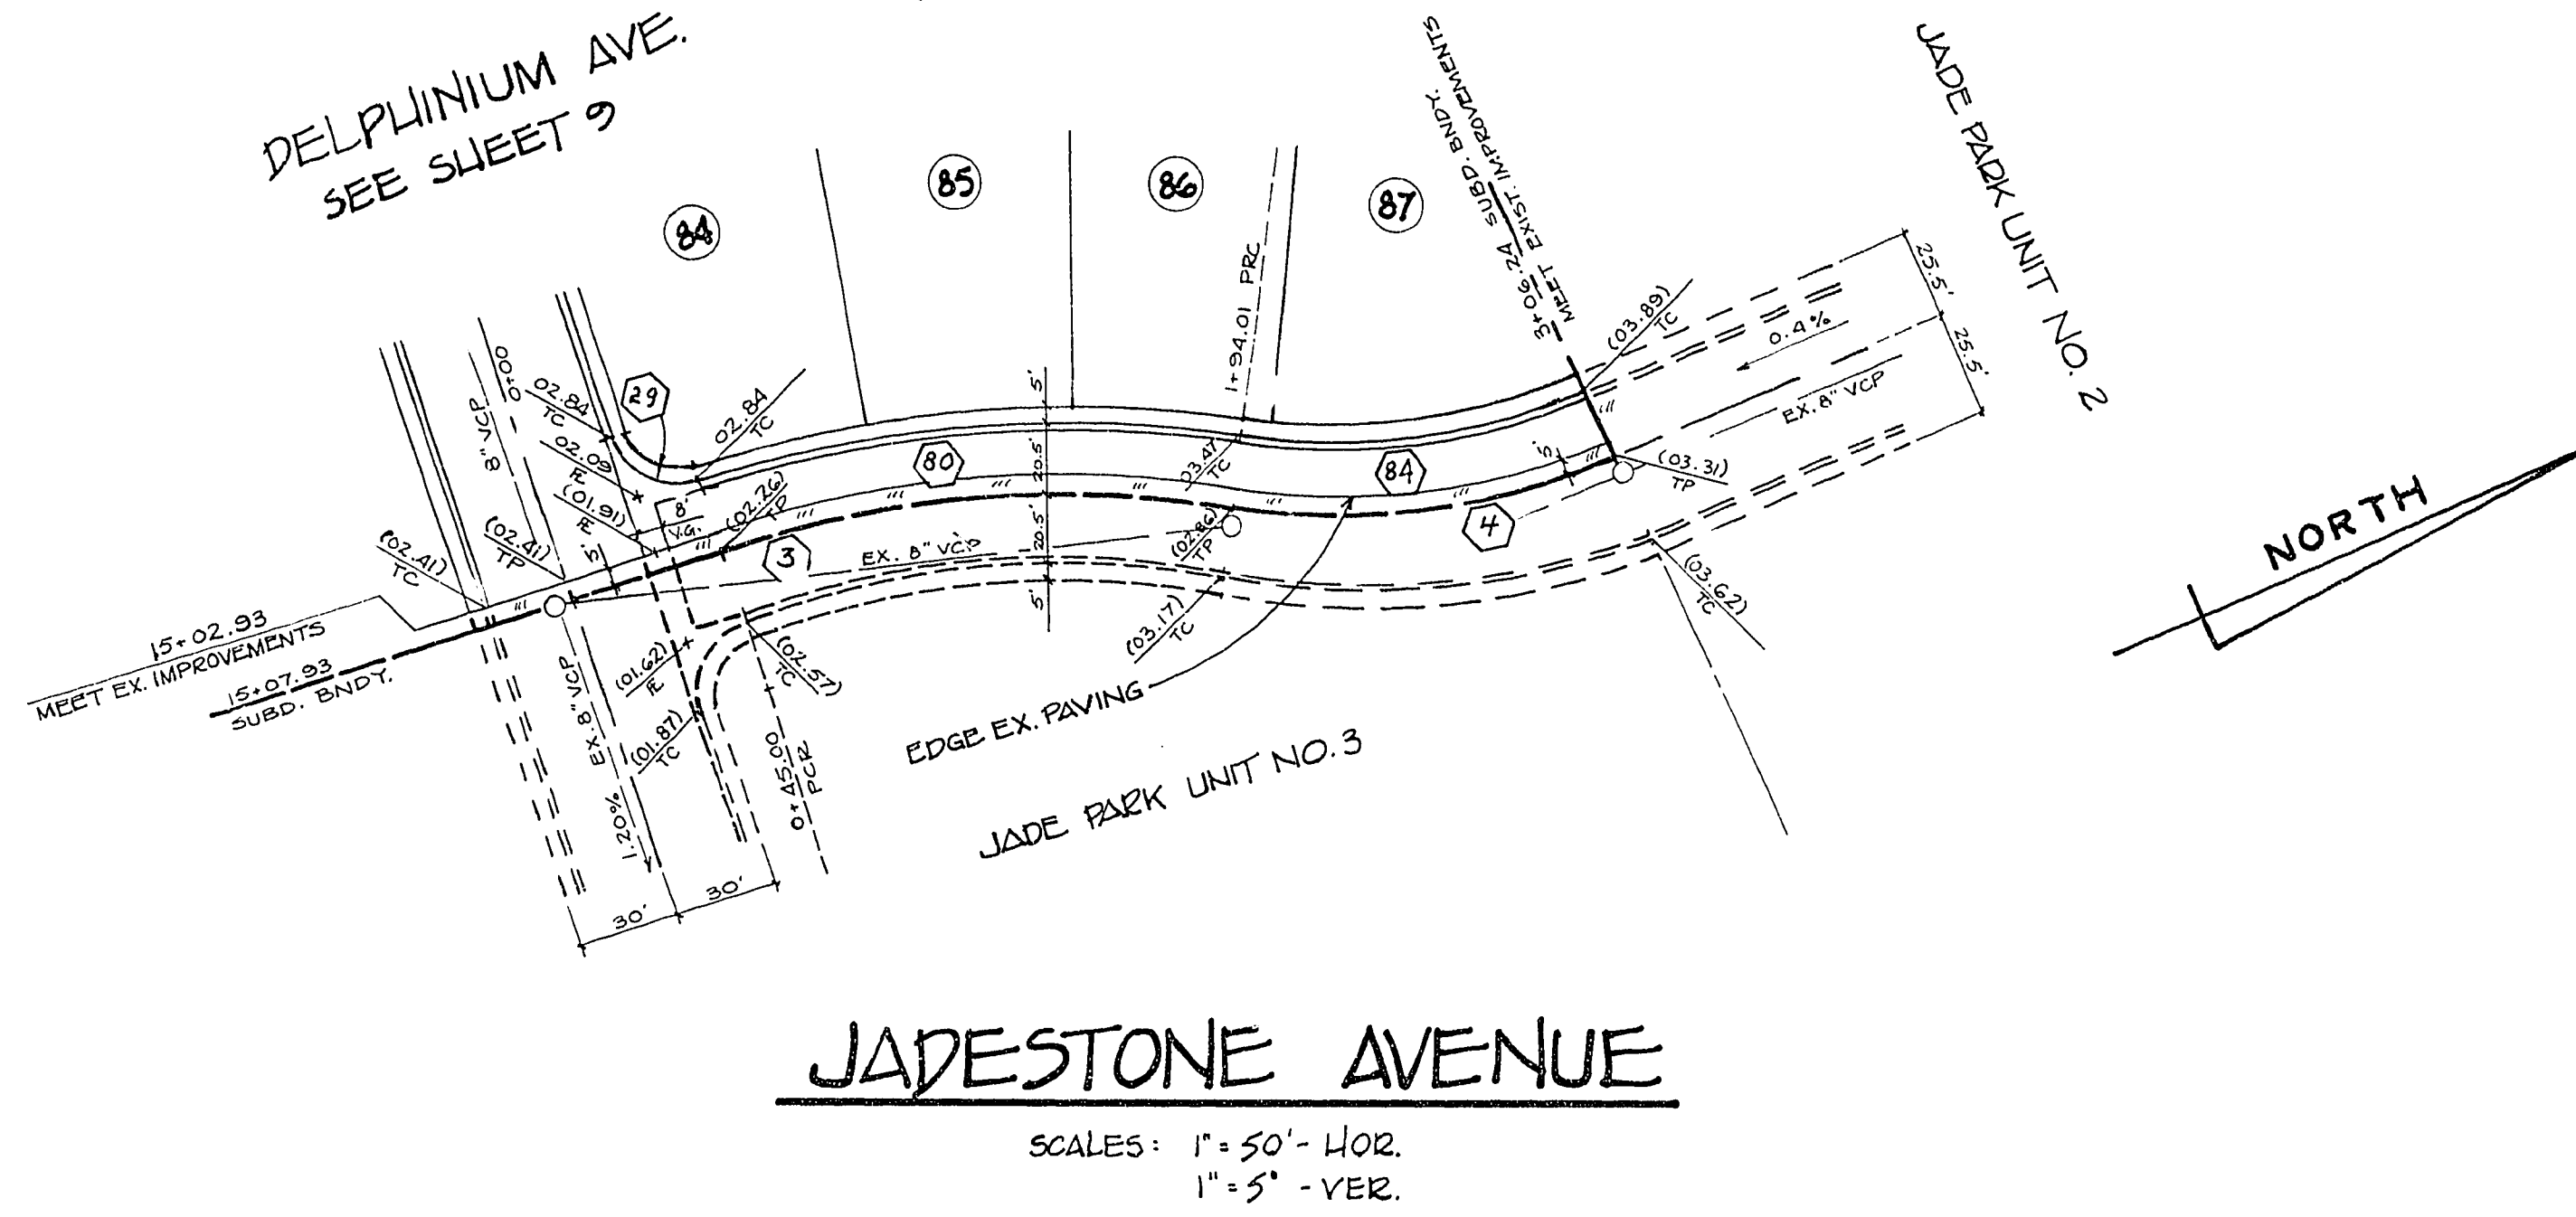


CURVE DATA									
CURVE	Δ	D	L	T	REMARKS	CURVE	Δ	D	T
(3)	26° 07' 57"	326.71'	149.01'	75.83'	CL	(70)	33° 13' 07"	116.00'	67.25'
(4)	32° 09' 08"	200.00'	112.23'	57.64'	CL	(73)	44° 14' 57"	30.00'	23.17'
(28)	90° 00' 00"	20.00'	31.42'	20.00'	BACK OF CURB	(74)	268° 29' 54"	40.50'	189.79'
(30)	85° 44' 18"	20.00'	29.93'	18.57'	"	(80)	26° 07' 57"	347.21'	158.36'
(28)	33° 13' 07"	75.00'	43.48'	22.37'	"	(84)	32° 09' 08"	179.50'	100.73'
(28)	33° 13' 07"	95.50'	55.37'	28.49'	CL				

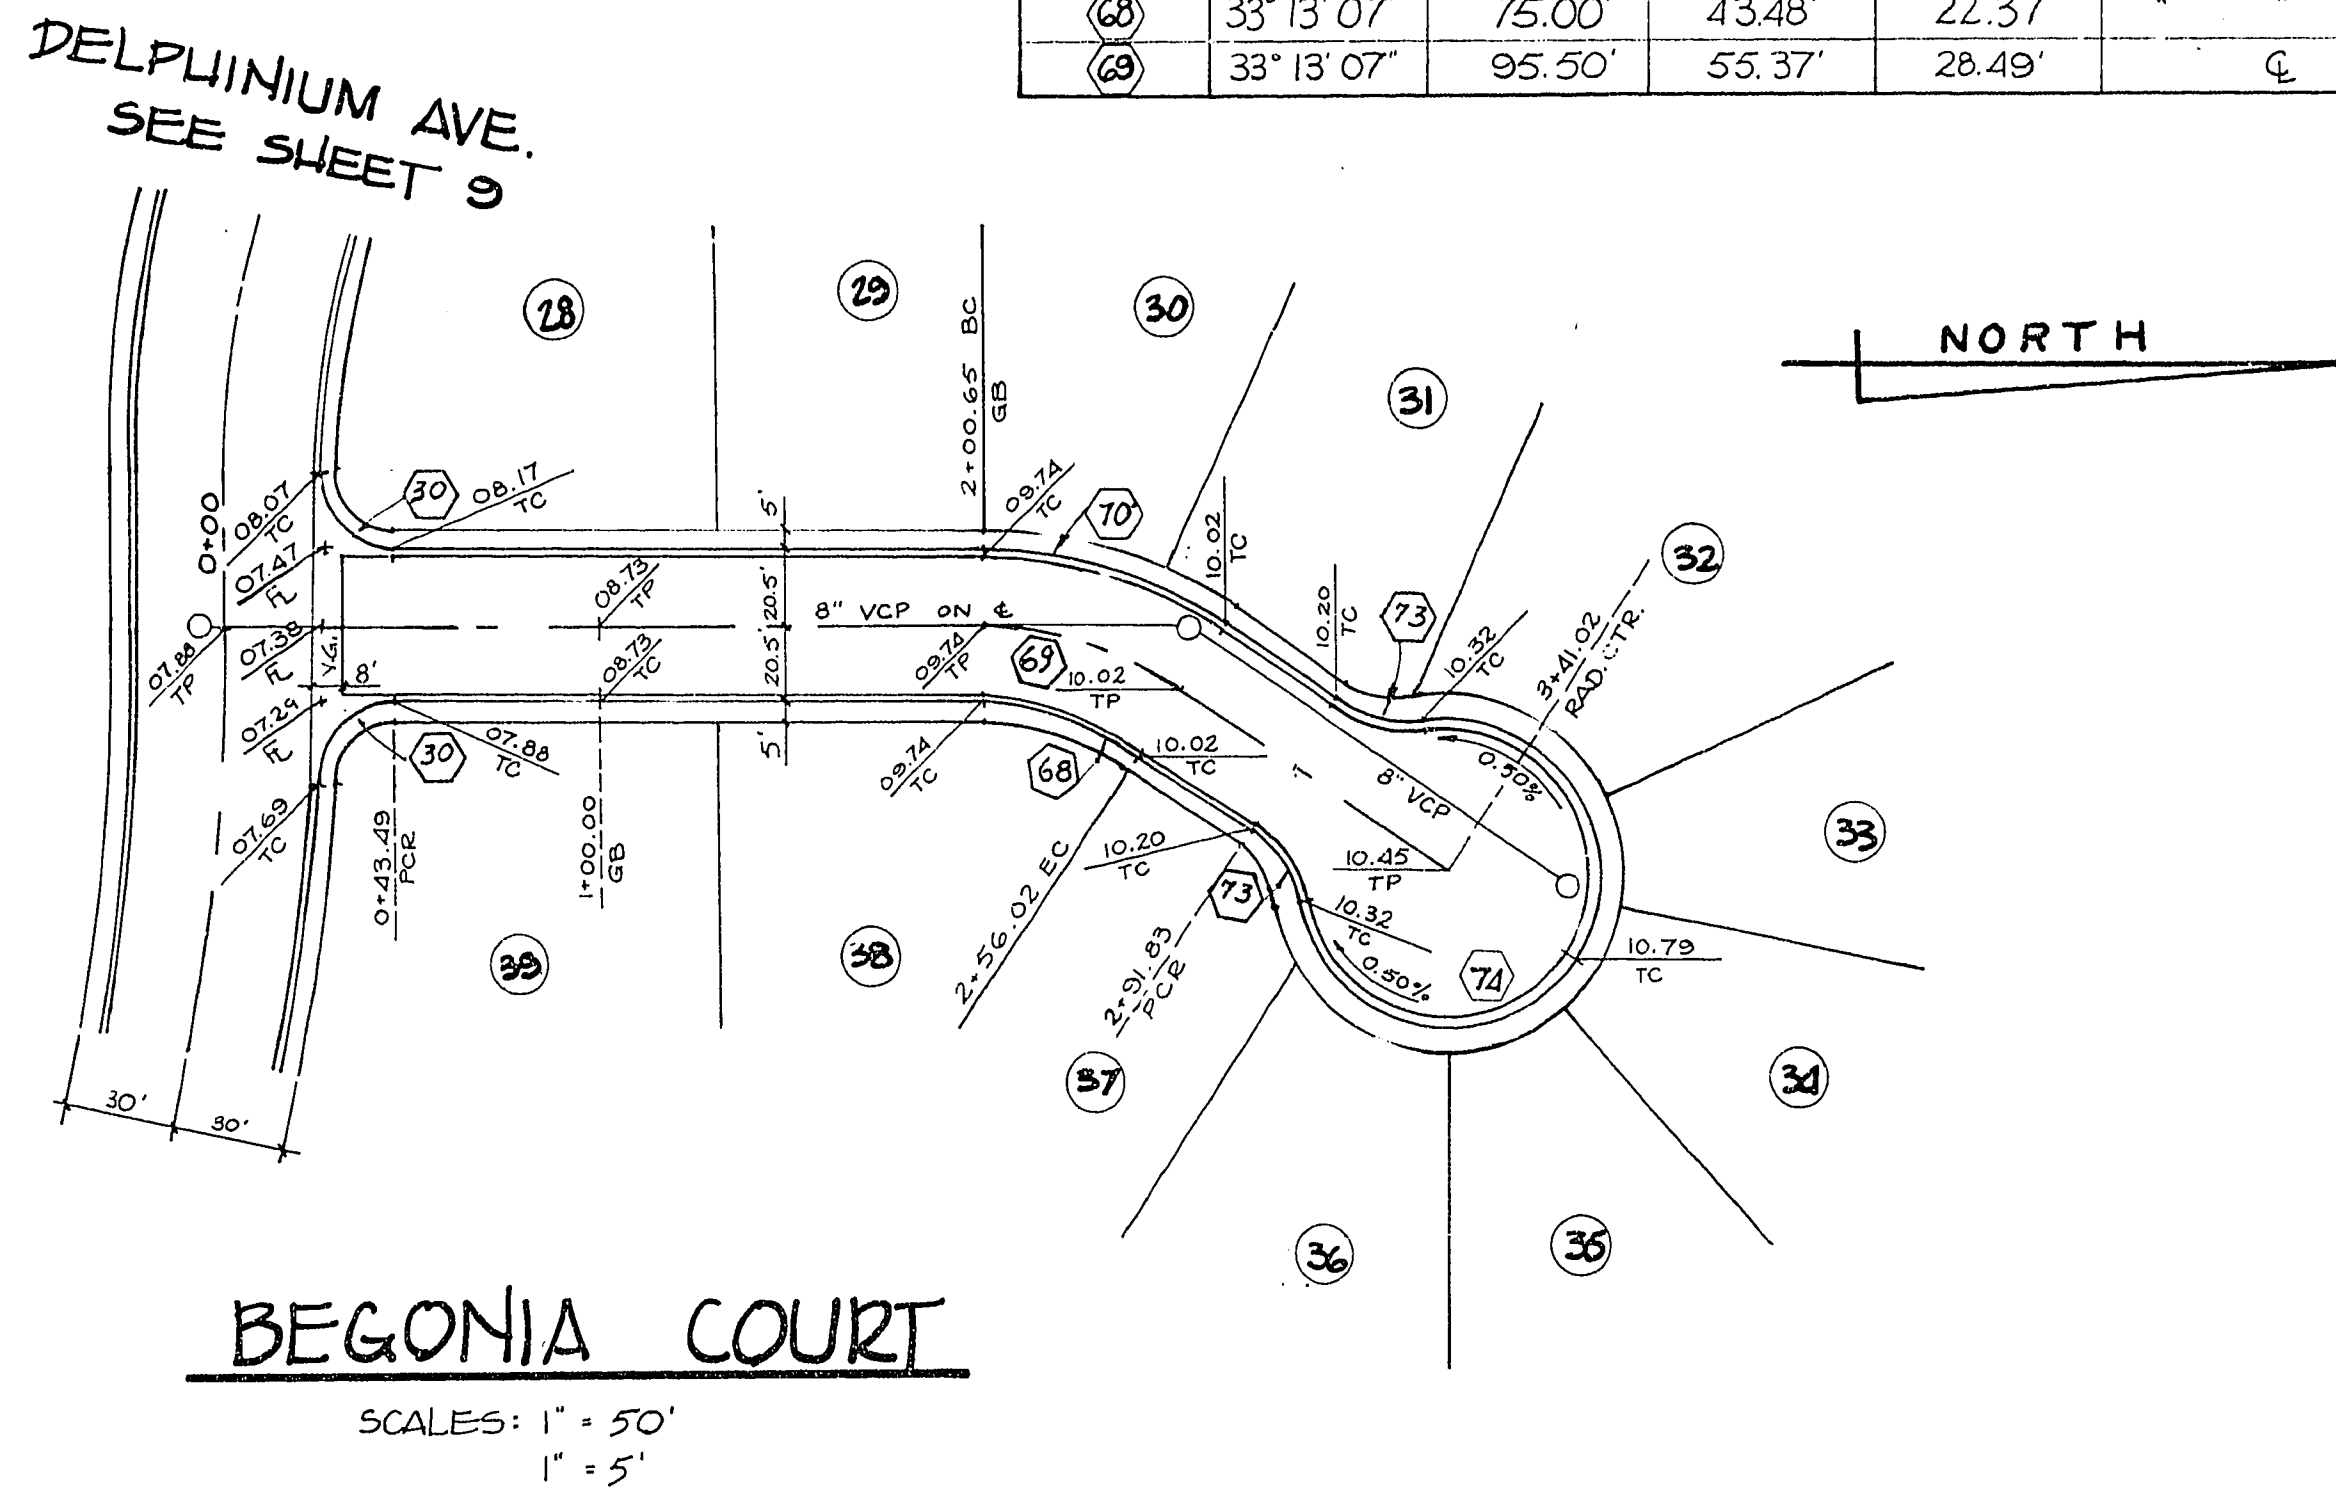

APPROVALS:

12/14/77 *William Morris* 12/14/77 *Robert N. Holmes* 12/15/77 *R. Antoy* 12/15/77

QUALITY CONTROL ENGR DATE CITY ENGINEER DATE FIELD ENGINEER DATE SANITATION SUPT DATE

**STREET PLAN & PROFILE
JADE PARK UNIT NO. 6**

TUREGUN & ASSOCIATES
CONSULTING ENGINEERS

3451 LOSEE ROAD NORTH LAS VEGAS
PHONE: 642-2676 NEVADA 89030

SHEET
11/12

16.7.39 1078-1861-2