


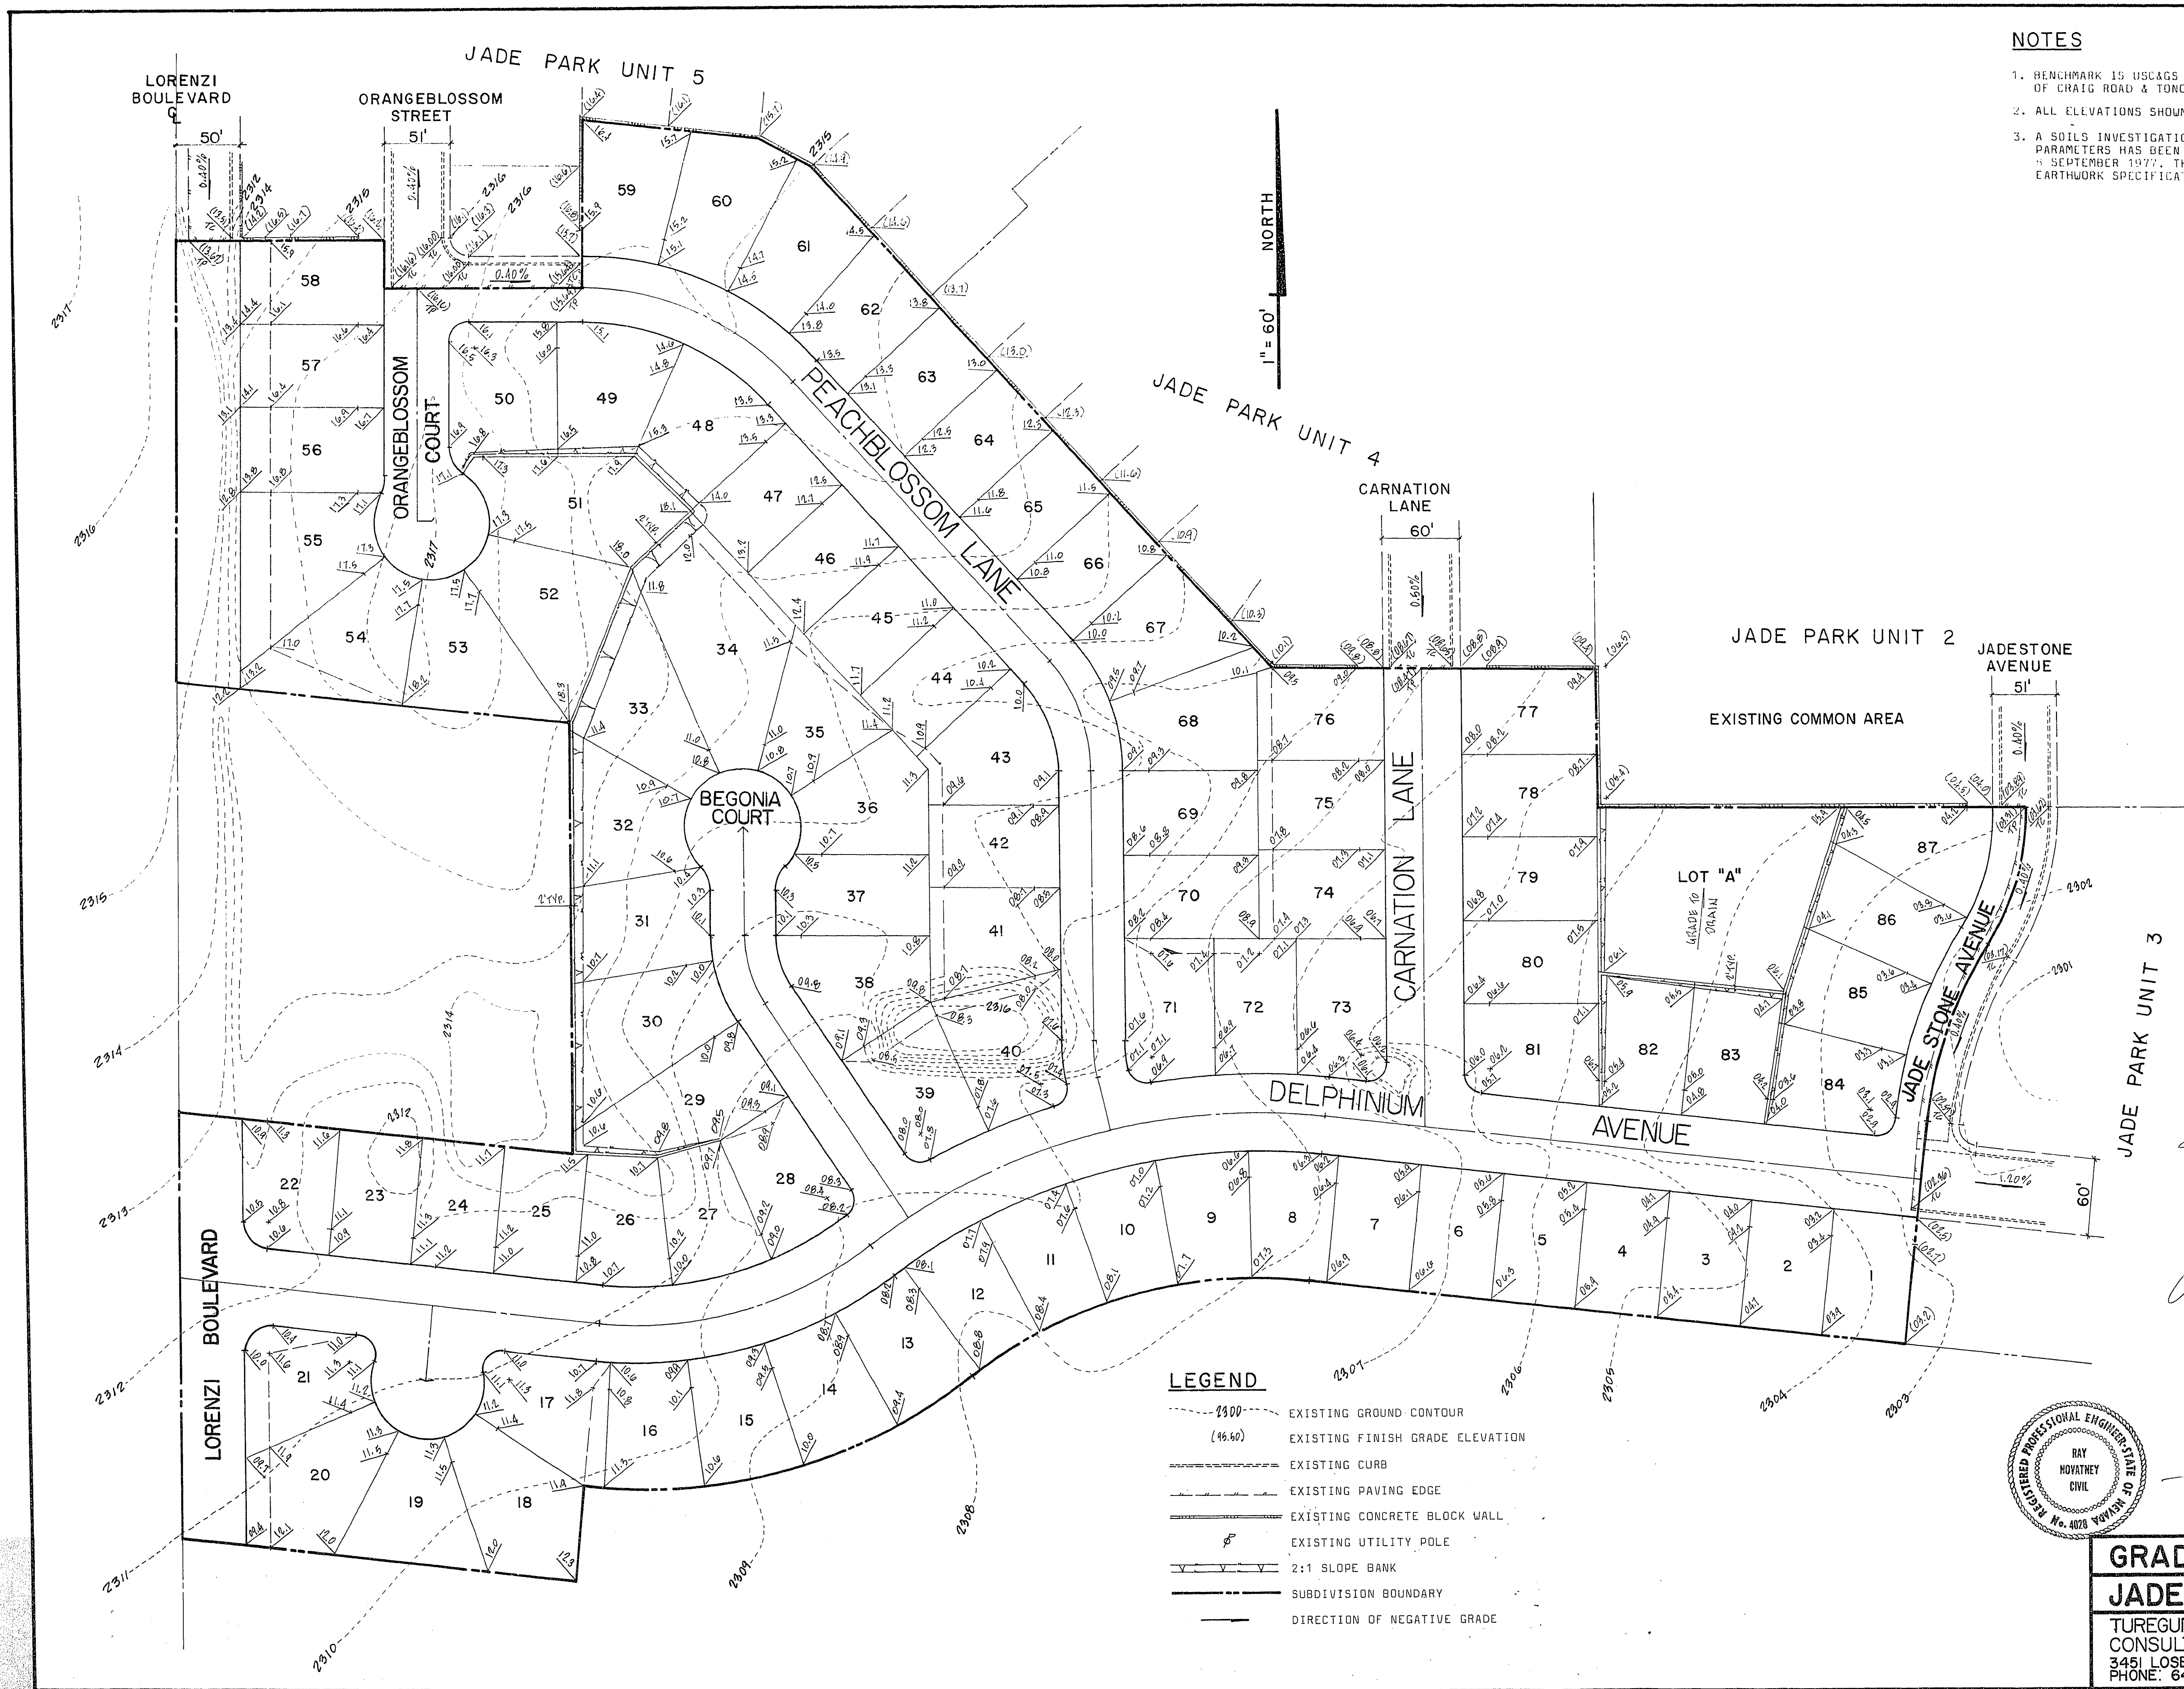

- NOTES**
1. BENCHMARK IS USC&GS BM#T-3866 LOCATED AT THE NORTHEAST CORNER OF CRAIG ROAD & TONOPAH HIGHWAY; ELEVATION 2292.71.
 2. ALL ELEVATIONS SHOWN ARE FINISHED GRADE.
 3. A SOILS INVESTIGATION & REPORT OF ONSITE SOIL CONDITIONS & PARAMETERS HAS BEEN MADE BY TUREGUN & ASSOCIATES, INC. DATED 4 SEPTEMBER 1977. THE REPORT IS HEREBY MADE A PART OF THE EARTHWORK SPECIFICATIONS FOR THIS PROJECT.

QUANTITIES

CLEARING	20.9 AC
EARTHWORK	11800 CY

APPROVALS

<i>William Thomas</i>	12/16/77
CITY ENGINEER	DATE
<i>Ray Novatney</i>	12/15/77
FIELD OPERATIONS ENGINEER	DATE
<i>Ray Novatney</i>	12/16/77
QUALITY CONTROL ENGINEER	DATE

SUBMITTED

<i>Ray Novatney</i>	12/15/77
RAY NOVATNEY, RCE 4028	DATE



GRADING PLAN
JADE PARK UNIT NO. 6

TUREGUN & ASSOCIATES CONSULTING ENGINEERS 3451 LOSEE ROAD, NORTH LAS VEGAS PHONE: 642-2676	SHEET 4/12
---	-----------------------------

16732 1074-1861-6