
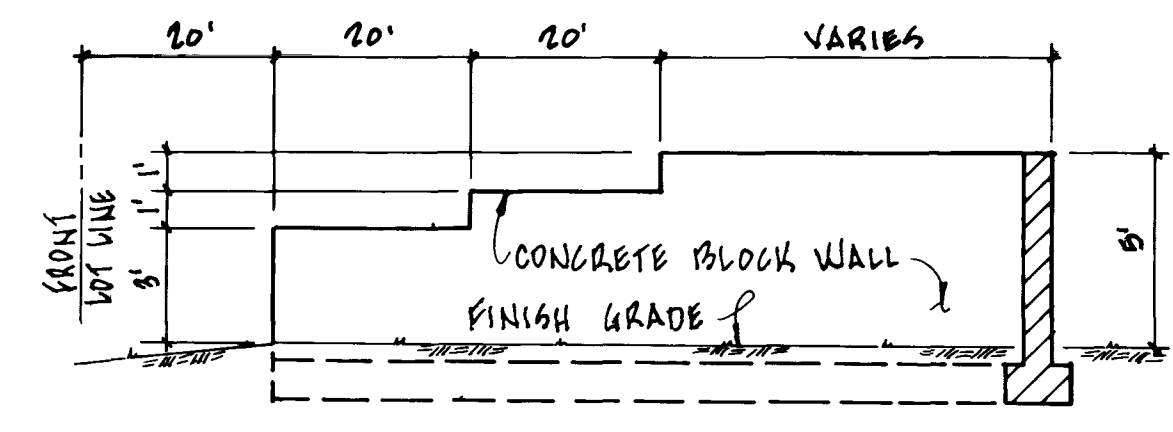
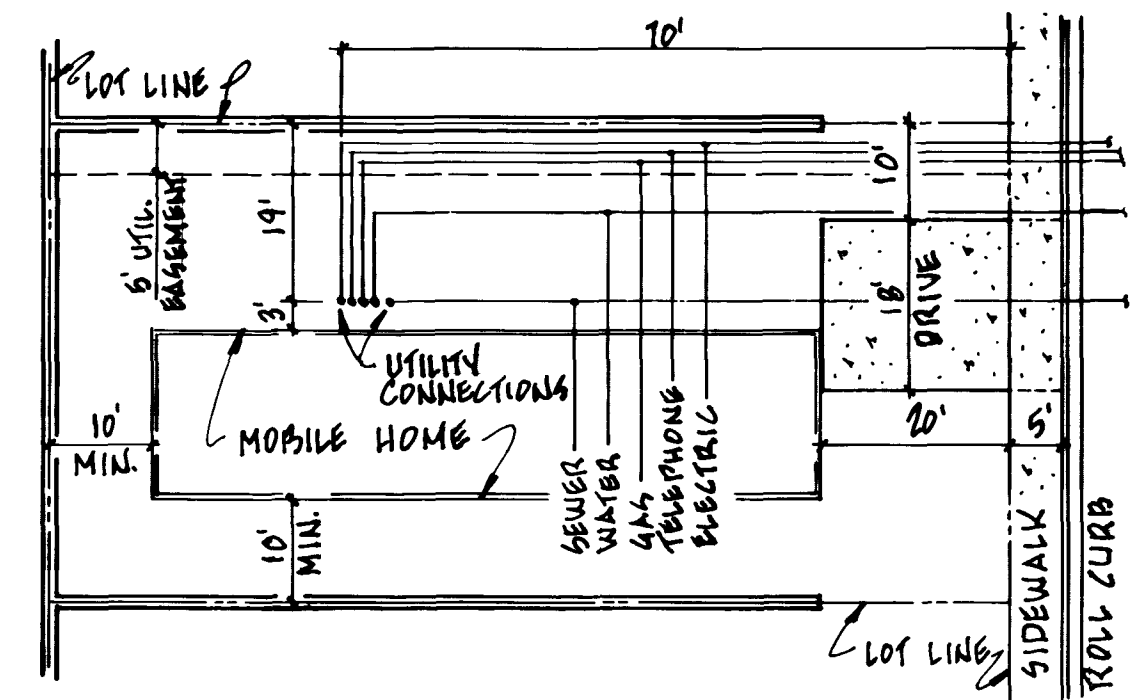
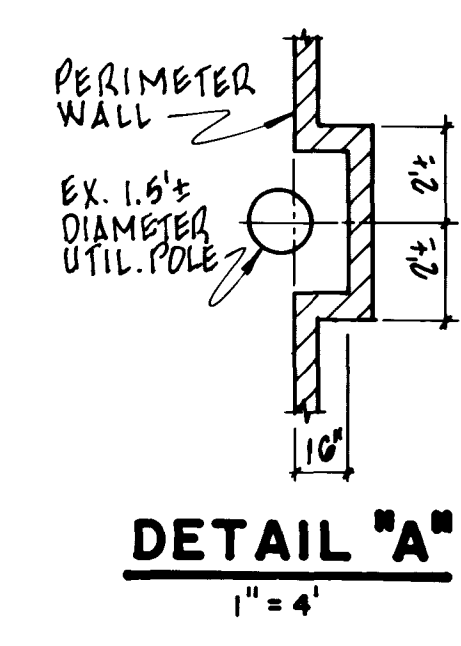


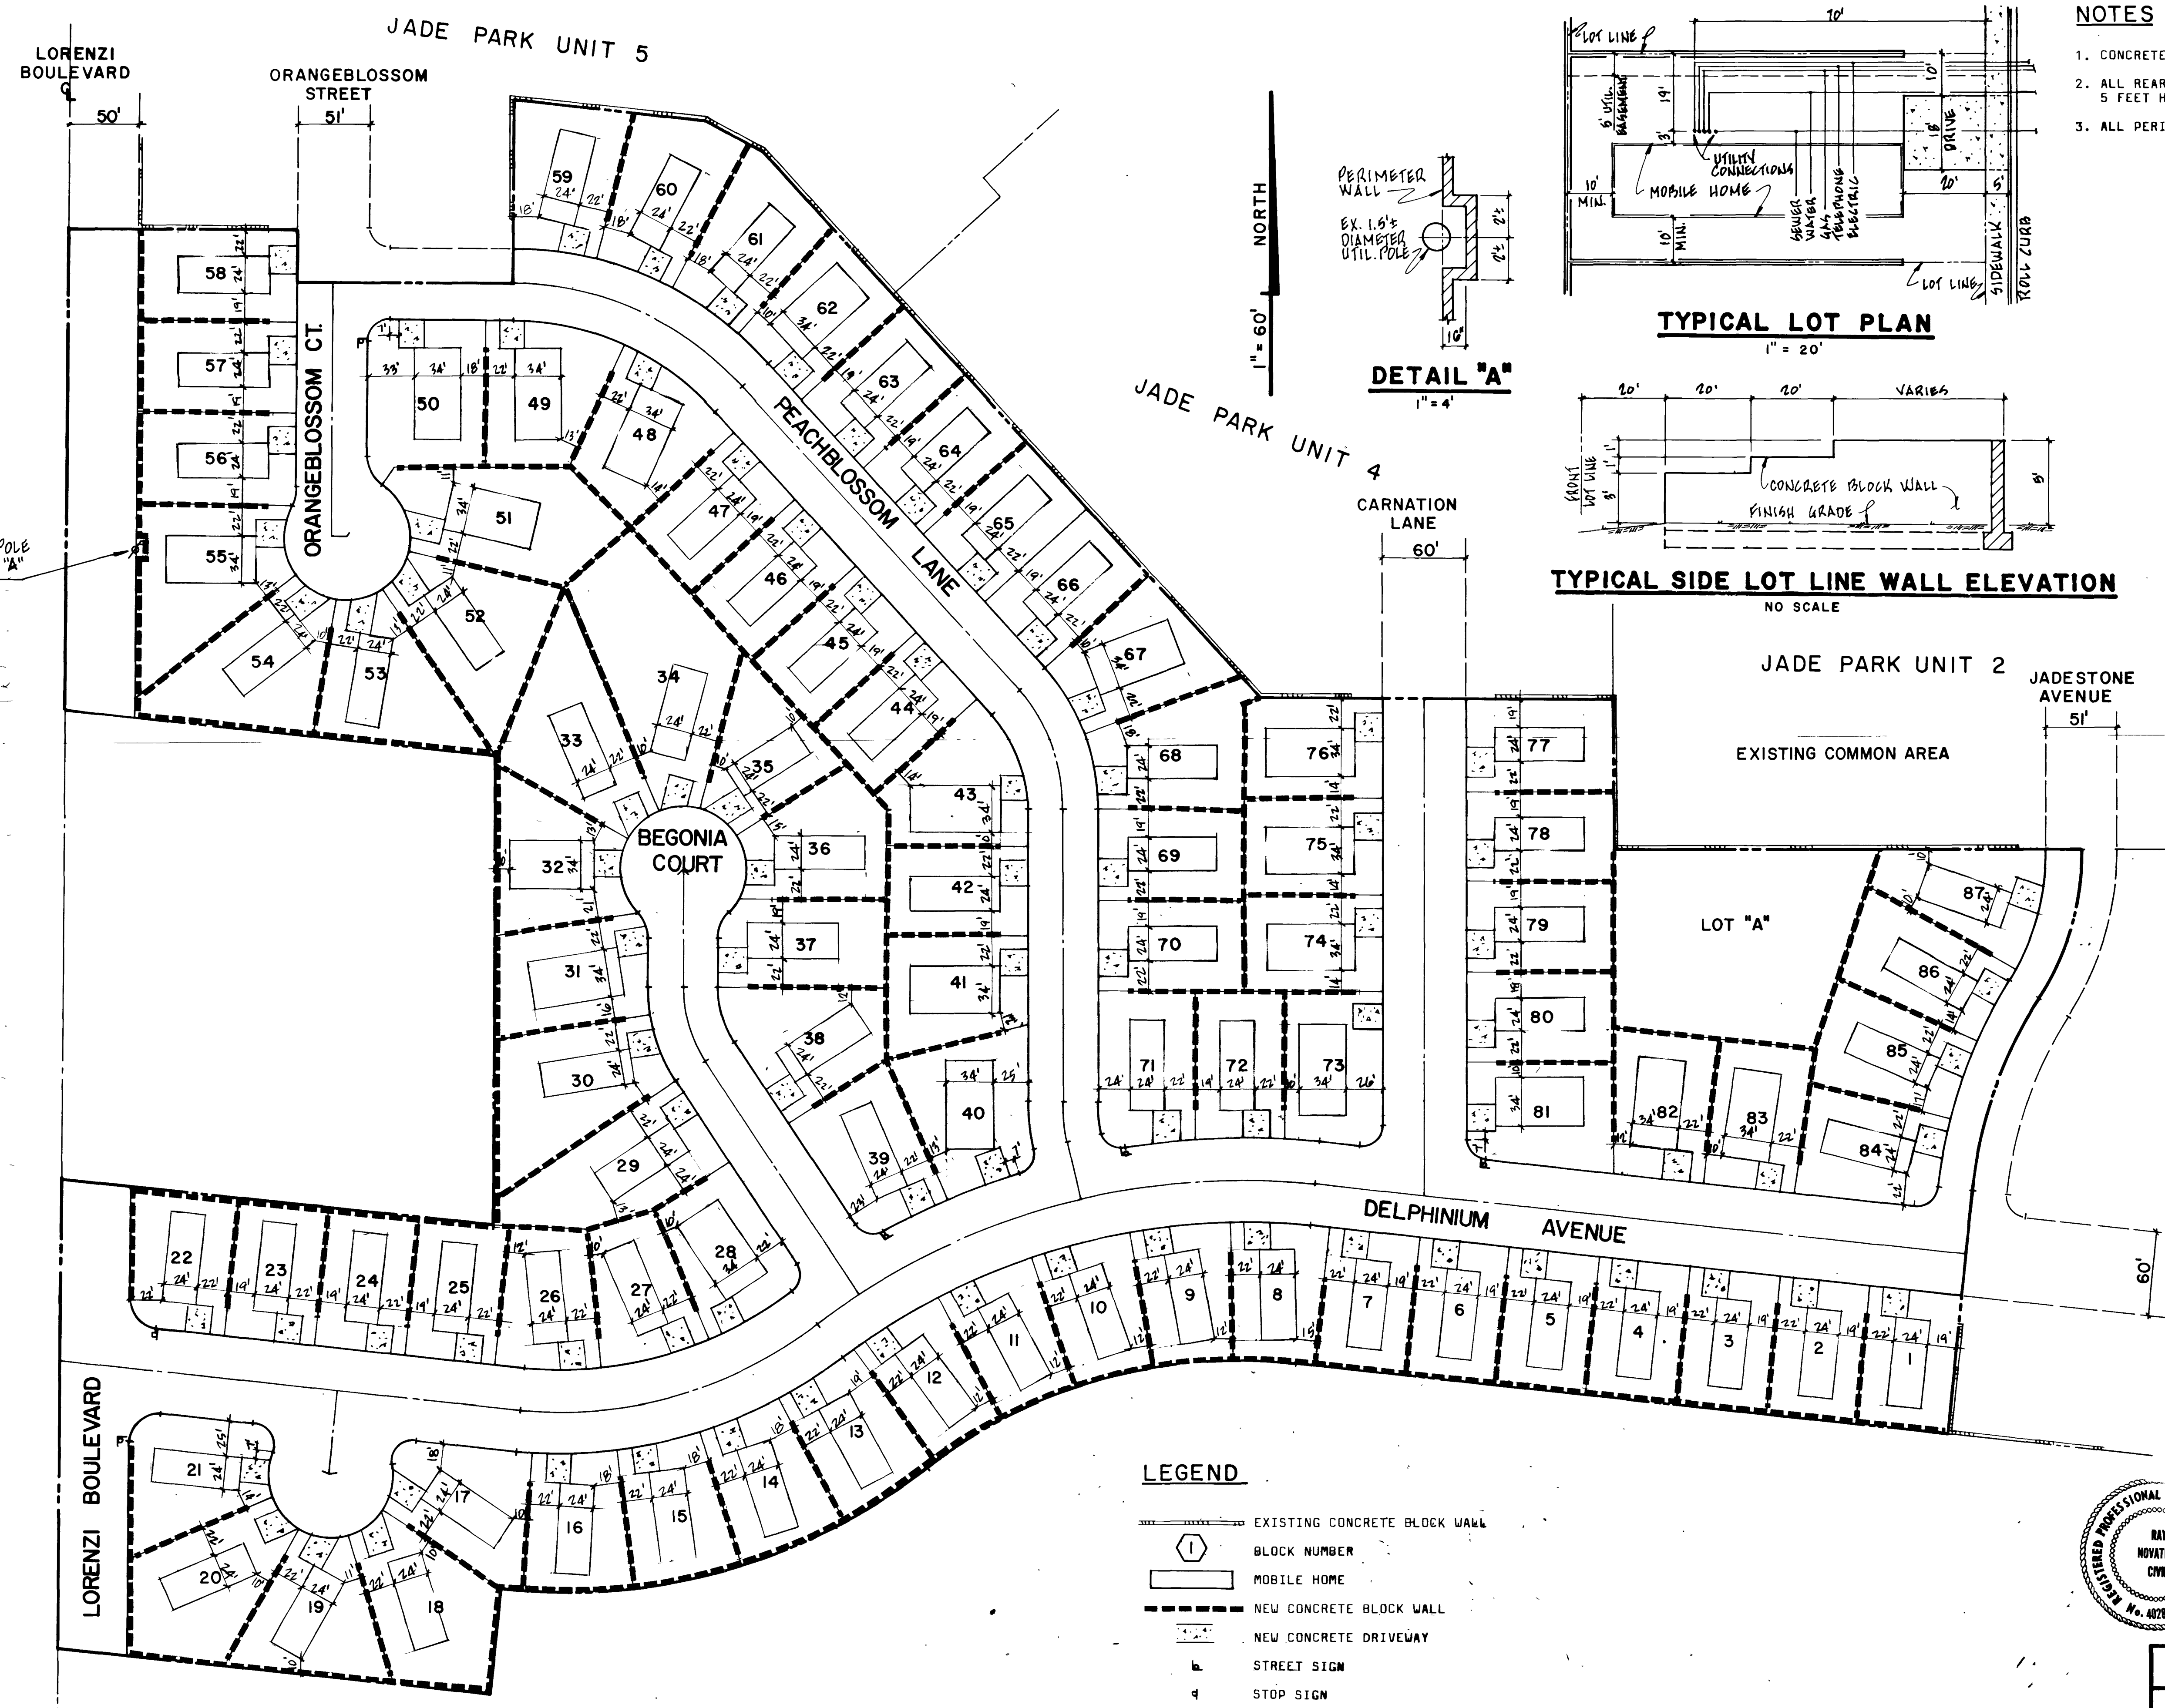

- NOTES**
1. CONCRETE BLOCK WALL ALTERNATE WILL BE PRECAST CONCRETE FENCE.
 2. ALL REAR LOT LINE WALLS, EXCEPT PERIMETER WALLS, SHALL BE 5 FEET HIGH BETWEEN INTERSECTING SIDE LOT LINE WALLS.
 3. ALL PERIMETER WALLS SHALL BE 6 FEET HIGH.

QUANTITIES


CONCRETE DRIVEWAY	3480	SY
STREET SIGN	5	EA
STOP SIGN	1	EA
3' HIGH C. B. WALL	1660	LF
4' HIGH C. B. WALL	1660	LF
5' HIGH C. B. WALL	6303	LF
6' HIGH C. B. WALL	2060	LF

APPROVALS

William J. Harris 12/14/77
CITY ENGINEER DATE

Ray Novatney 12-15-77
FIELD OPERATIONS ENGINEER DATE

Ray Novatney 12/14/77
QUALITY CONTROL ENGINEER DATE

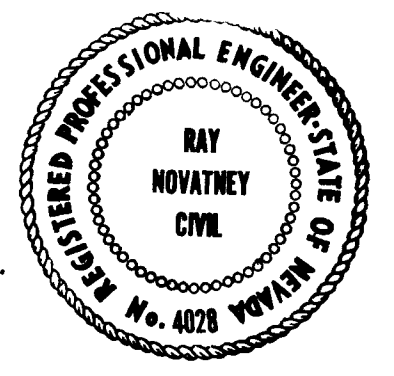

SUBMITTED

Ray Novatney 12-15-77
RAY NOVATNEY, RCE 4028 DATE

PLOT PLAN
JADE PARK UNIT NO. 6



TUREGUN & ASSOCIATES
CONSULTING ENGINEERS
3481 LOSEE ROAD, NORTH LAS VEGAS, NEVADA 89030
PHONE: 642-2678

SHEET
7/12

4192

16-7.35 107Y-1861-6

JADE PARK UNIT 8

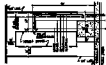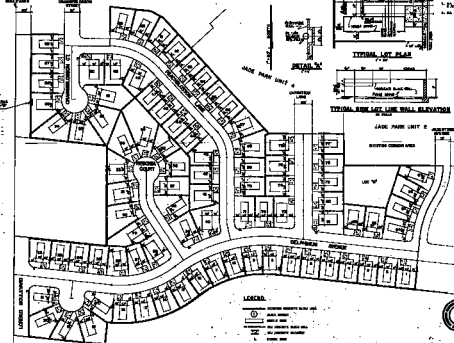

TYPICAL LOT PLAN




NOTES


QUANTITIES


APPROVALS

[Signature]
[Signature]
[Signature]

LEGEND



PLOT PLAN
JADE PARK UNIT NO. 8

16-75 255 CITY-100-4