


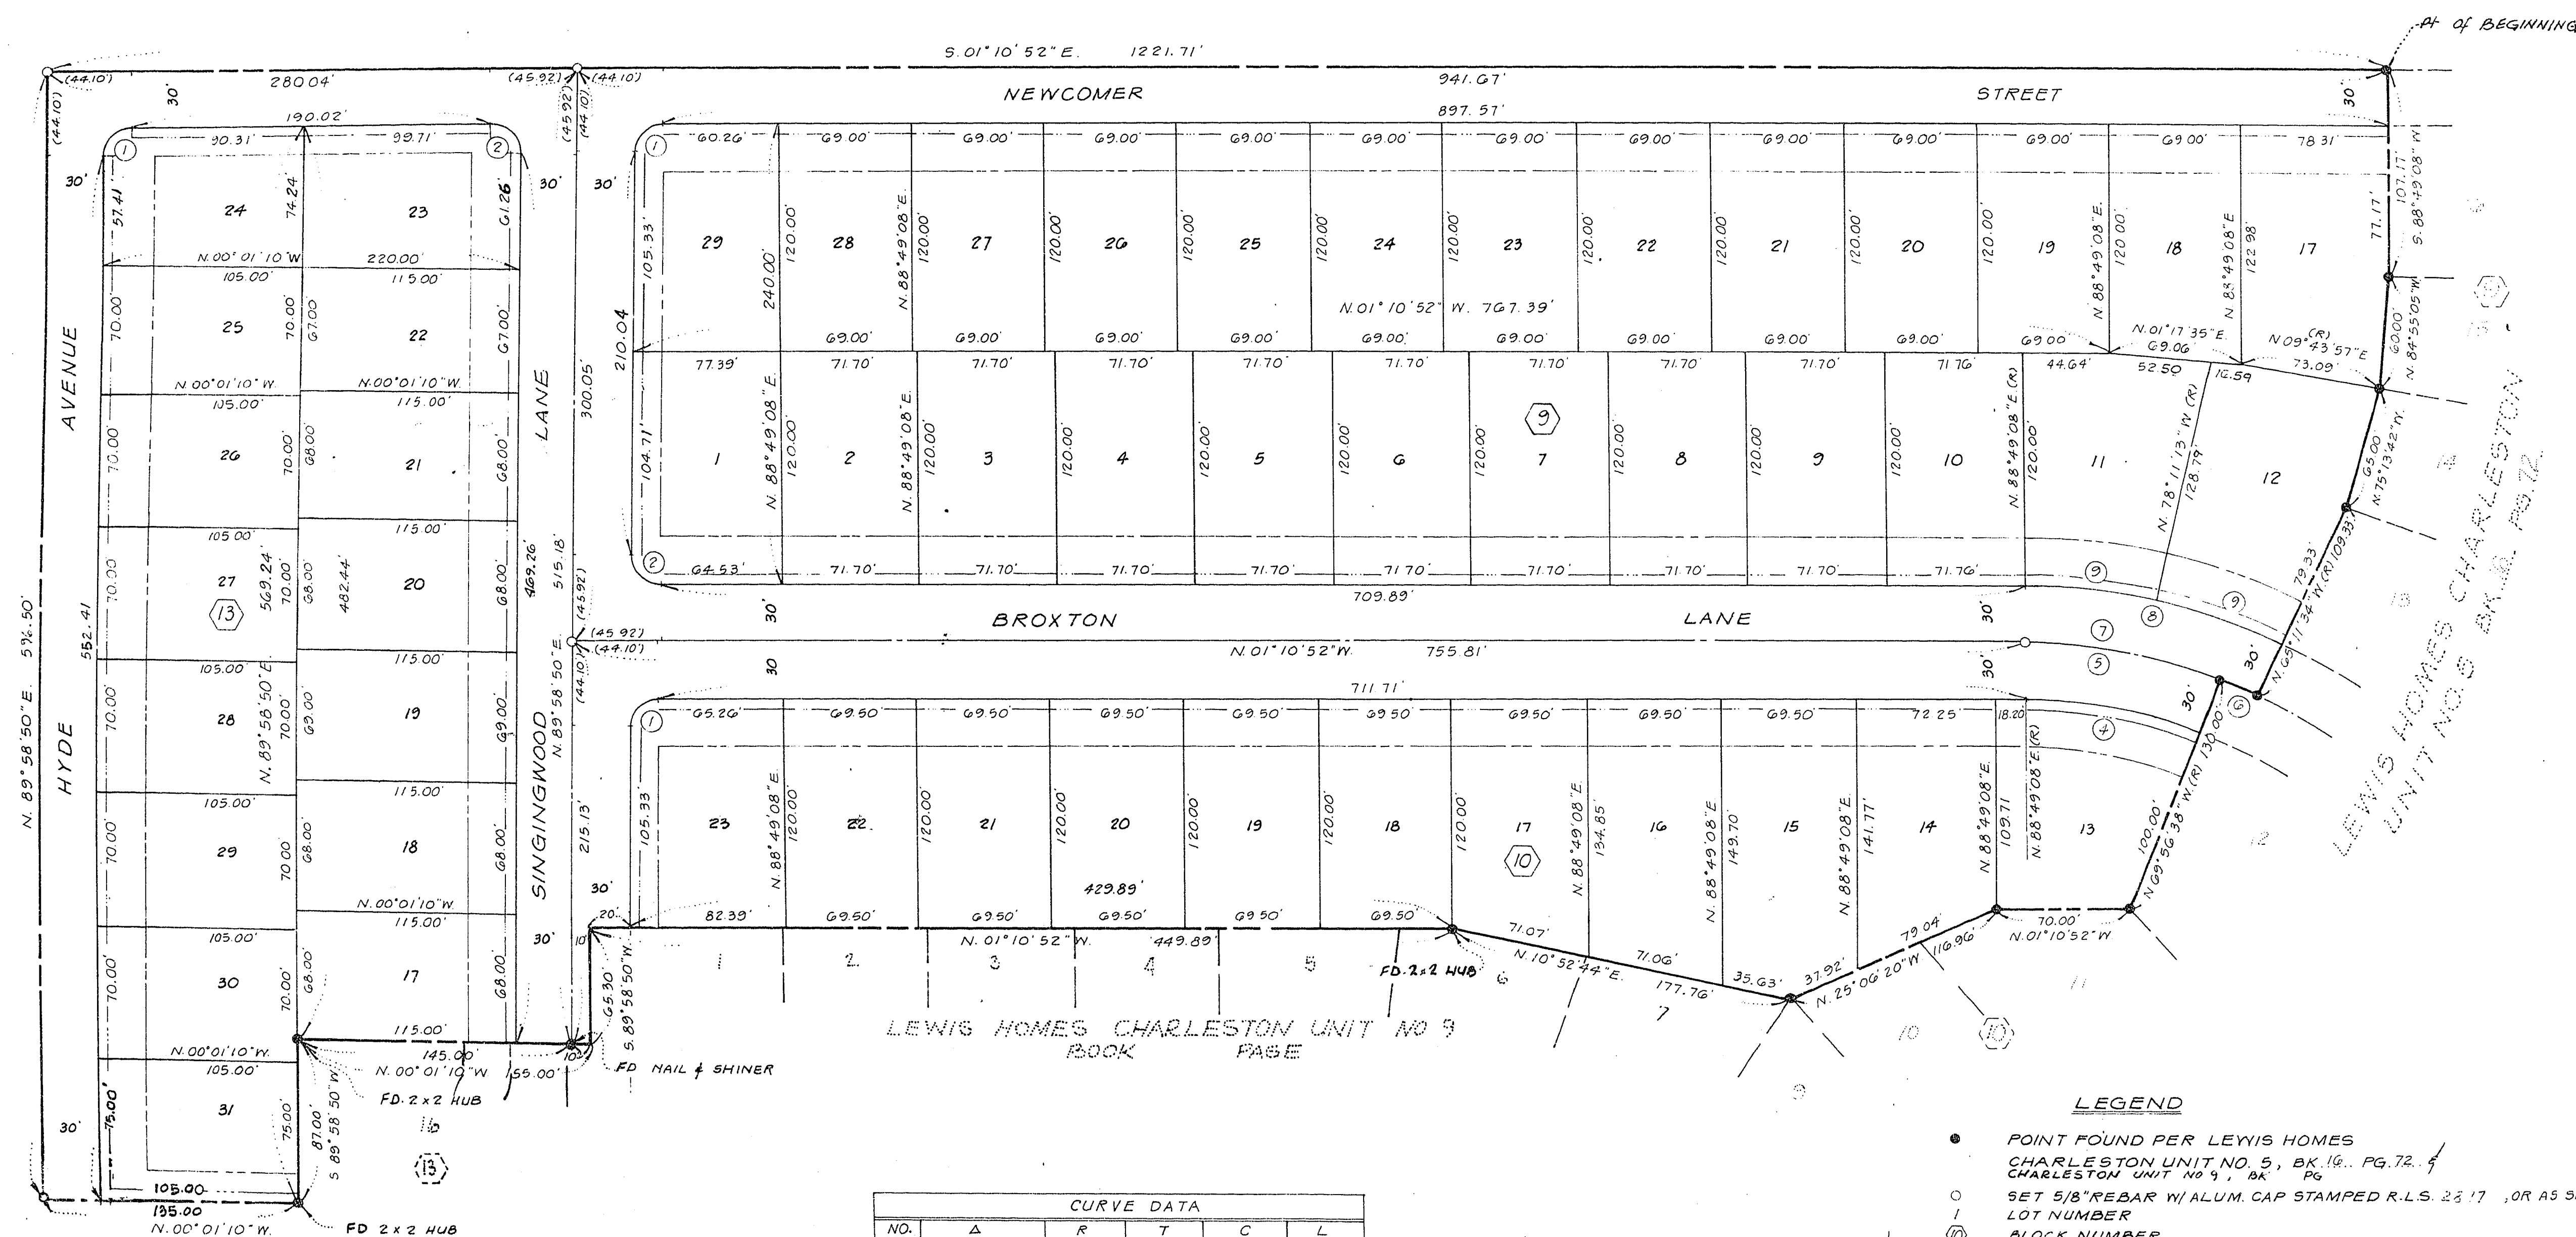

CURVE DATA						
NO.	Δ	R	T	C	L	
(1)	88° 50' 18"	15.00'	14.70'	21.00'	23.26'	
(2)	91° 09' 42"	15.00'	15.31'	21.43'	23.87'	
(3)	21° 14' 14"	243.00'	45.56'	89.56'	90.07'	
(2)	21° 14' 14"	273.00'	51.18'	100.61'	101.19'	
(C)	04° 45' 04"	273.00'	11.33'	22.63'	22.64'	
(7)	25° 59' 18"	273.00'	63.00'	122.77'	123.83'	
(8)	25° 59' 18"	303.00'	69.92'	136.26'	137.44'	
(9)	12° 59' 39"	303.00'	34.51'	68.57'	68.72'	

LEGEND

- POINT FOUND PER LEWIS HOMES
CHARLESTON UNIT NO. 5, BK. 19. PG. 72. ✓
CHARLESTON UNIT NO. 9, BK. 19 PG. 72. ✓
○ SET 5/8" REBAR W/ ALUM. CAP STAMPED R.L.S. 2 1/2' 17" OR AS SHOWN
1 LOT NUMBER
(1) BLOCK NUMBER
BLDG. SETBACK LINE
25' FRONT YARD, 15' SIDE YARD
ABUTTING R/W
5' UTILITY EASEMENT IN BACK OF
AND ABUTTING ALL R/W LINES
(1) CURVE DATA NUMBER

NOTES

3' UTILITY EASEMENT ON EACH SIDE OF
EACH SIDE LOT LINE NOT ABUTTING R/W