

LA JOLLA CLASSICS

A PORTION OF


THE SW1/4 OF SECTION 16 AND THE NW1/4 OF SECTION 21,
TOWNSHIP 20 SOUTH, RANGE 60 EAST, M.D.M.,
CITY OF LAS VEGAS, CLARK COUNTY, NEVADA.

CURVE	ARC	DELTA	RADIUS	TAN LENGTH
C1	31.21	90°00'00"	55.00	25.00
C2	3.95	0°02'21"	5750.00	1.96
C3	86.76	0°19'10"	1750.00	33.80
C4	66.80	2°10'25"	1750.00	33.80
C5	66.43	2°02'38"	1750.00	31.22
C6	66.00	2°02'38"	1850.00	35.10
C7	70.15	0°19'10"	1850.00	5.16
C8	10.31	0°19'10"	1850.00	5.16
C9	12.25	20°04'21"	25.00	6.25
C10	29.80	28°27'23"	60.00	15.21
C11	53.61	51°11'25"	60.00	28.75
C12	53.25	50°53'23"	60.00	28.65
C13	16.34	15°35'01"	60.00	6.22
C14	12.25	28°04'21"	25.00	6.25
C15	3.85	0°02'21"	5650.00	1.96
C16	66.47	1°53'02"	1900.00	31.24
C17	64.46	1°53'02"	2000.00	32.84
C18	64.46	1°55'38"	1900.00	32.23
C19	67.80	1°55'38"	2000.00	33.93
C20	39.27	30°00'00"	25.00	25.00
C21	28.05	0°50'42"	1900.00	14.01
C22	28.49	0°50'41"	2000.00	14.75
C23	23.56	30°00'00"	15.00	15.00
C24	15.25	0°28'13"	2000.00	7.63
C25	15.15	14°27'25"	60.00	7.61
C26	15.65	30°04'21"	25.00	6.25
C27	67.62	1°55'12"	2000.00	33.51
C28	52.78	30°00'00"	60.00	28.73
C29	115.41	1°15'22"	2000.00	57.72
C30	18.03	0°41'27"	1495.00	9.01
C31	112.34	1°15'22"	1495.00	56.70
C32	12.15	1°55'31"	25.00	1.08
C33	61.05	58°17'52"	60.00	33.46
C34	60.38	0°16'07"	1495.00	30.18
C35	54.26	1°56'57"	1595.00	27.13
C36	10.41	23°55'07"	25.00	2.29
C37	35.38	67°08'44"	25.00	15.50
C38	78.16	3°48'26"	1645.00	39.59
C39	23.56	30°00'00"	15.00	15.00
C40	143.85	29°59'07"	275.00	73.65
C41	187.05	29°27'01"	325.00	85.41
C42	85.38	18°00'00"	275.00	43.56
C43	80.48	92°11'51"	50.00	51.96
C44	23.91	1°58'53"	275.00	11.96
C45	58.88	12°21'21"	275.00	28.50
C46	58.54	12°24'15"	275.00	28.80
C47	1.65	0°20'38"	275.00	0.44
C48	75.49	14°01'49"	355.00	39.34
C49	87.58	15°26'12"	325.00	44.05
C50	41.85	0°24'33"	5750.00	29.33
C51	113.85	1°05'25"	5750.00	56.43
C52	47.37	0°28'19"	5750.00	23.69
C53	23.15	0°15'02"	5750.00	11.51
C54	5.15	0°15'02"	5750.00	11.51

CURVE	ARC	DELTA	RADIUS	TAN LENGTH
C55	49.95	0°23'38"	5750.00	24.78
C56	87.89	0°48'28"	5750.00	34.00
C57	72.45	0°43'25"	5750.00	36.63
C58	61.90	0°37'01"	5750.00	30.95
C59	12.25	0°43'25"	5750.00	6.25
C60	117.92	28°35'33"	255.75	60.00
C61	43.39	6°18'27"	400.00	21.72
C62	102.80	29°27'01"	200.00	92.56
C63	150.00	1°31'40"	5625.00	75.00
C64	23.71	30°32'58"	15.00	15.14
C65	34.40	0°23'38"	5650.00	19.70
C66	12.16	27°52'25"	25.00	6.25
C67	5.08	0°02'48"	60.00	2.64
C68	56.81	54°15'12"	60.00	30.74
C69	40.53	47°17'38"	60.00	28.23
C70	44.40	42°23'53"	60.00	23.27
C71	12.25	28°04'21"	25.00	6.25
C72	60.62	15°25'12"	225.00	30.49
C73	55.03	14°00'49"	225.00	27.65
C74	2.25	0°20'38"	275.00	1.13
C75	61.18	12°54'15"	375.00	40.75
C76	80.21	12°15'21"	375.00	40.26
C77	26.60	4°58'53"	375.00	16.33
C78	36.10	7°17'17"	285.75	19.07
C79	70.80	0°43'05"	5650.00	35.40
C80	62.80	0°37'01"	5650.00	35.40
C81	70.80	0°43'05"	5650.00	35.40
C82	66.81	0°40'39"	5650.00	33.41
C83	58.00	0°35'17"	5650.00	23.92
C84	23.71	30°32'58"	15.00	15.14
C85	34.40	0°23'38"	5650.00	19.70
C86	12.16	27°52'25"	25.00	6.25
C87	5.08	0°02'48"	60.00	2.64
C88	101.00	1°03'38"	5500.00	50.50
C89	39.02	0°03'21"	1845.00	29.92
C90	23.29	0°03'21"	15.00	14.64
C91	19.56	44°49'43"	25.00	10.31
C92	83.67	105°44'50"	15.00	15.30
C93	87.43	0°54'39"	5500.00	43.72
C94	78.12	89°22'29"	45.50	52.69
C95	52.56	145°23'24"	45.50	52.69
C96	11.36	26°02'05"	25.00	5.78
C97	8.20	18°47'38"	25.00	4.14
C98	23.29	89°27'01"	15.00	14.64
C99	87.82	3°03'07"	1845.00	43.82
C100	35.21	3°18'58"	1845.00	47.62
C101	28.11	107°21'50"	20.41	20.41
C102	81.10	8°14'11"	425.00	39.60
C103	54.65	7°22'04"	425.00	27.38
C104	88.95	29°27'01"	175.00	45.39
C105	100.00	1°02'30"	5500.00	50.50
C106	54.30	0°03'21"	1845.00	29.92
C107	58.12	0°35'17"	5650.00	33.41
C108	67.95	0°42'28"	5500.00	33.87

CURVE	ARC	DELTA	RADIUS	TAN LENGTH
C109	87.89	0°48'28"	5600.00	33.87
C110	65.69	0°40'19"	5600.00	36.84
C111	64.51	0°40'19"	5600.00	36.26
C112	71.70	0°44'01"	5600.00	38.85
C113	70.42	0°41'01"	5600.00	36.21
C114	75.72	0°46'29"	5600.00	37.86
C115	74.35	0°45'29"	5600.00	37.19
C116	66.48	0°41'33"	5600.00	33.24
C117	75.72	0°45'29"	5600.00	37.86
C118	74.35	0°45'29"	5600.00	37.19
C119	65.62	0°40'19"	5600.00	36.78
C120	65.45	0°38'47"	5600.00	36.25
C121	70.35	2°41'35"	1495.00	33.13
C122	14.05	0°14'35"	1995.00	37.48
C123	62.33	2°23'20"	1495.00	31.17
C124	66.50	2°23'20"	1995.00	33.26
C125	66.50	2°23'20"	1495.00	33.15
C126	70.72	2°32'26"	1995.00	36.37
C127	70.35	2°41'35"	1495.00	33.13
C128	74.85	2°41'35"	1995.00	37.48
C129	82.33	2°23'20"	1495.00	31.17
C130	66.31	2°23'20"	1995.00	33.26
C131	115.78	4°58'25"	1495.00	59.36
C132	22.16	2°58'18"	425.00	11.08
C133	15.71	1°46'27"	15.00	1.68
C134	50.34	1°46'27"	1995.00	25.16
C135	47.12	86°00'00"	30.00	30.00
C136	15.71	4°58'25"	15.00	2.51
C137	18.44	70°31'42"	45.00	16.61
C138	4.35	15°00'59"	15.00	2.51
C139	15.46	15°00'59"	15.00	10.00
C140	30.00	0°17'58"	5750.00	15.00
C141	30.00	0°17'58"	5750.00	15.00
C142	14.14	180°00'00"	4.50	6.42
C143	12.56	44°01'43"	25.00	10.31
C144	15.30	44°01'43"	25.00	10.31
C145	23.71	40°32'58"	15.00	15.14
C146	11.50	20°32'58"	15.00	15.14
C147	23.44	89°32'58"	15.00	14.25

LINE	BEARING	DISTANCE
L1	N 10°20'24" E	5.00
L2	N 78°39'36" W	5.00
L3	N 10°20'24" E	5.00
L4	N 10°20'24" E	5.00
L5	N 10°20'24" E	10.15
L6	S 79°39'36" E	33.86
L7	N 10°20'24" E	25.15
L8	S 10°20'24" W	50.75
L9	S 26°49'23" E	71.29
L10	S 27°38' M	70.00
L11	S 15°22'22" E	69.46
L12	S 86°14'08" E	10.00
L13	S 1°45'24" W	5.37
L14	S 26°49'23" E	2.00
L15	S 27°38' M	1.74
L16	S 15°22'22" E	1.12
L17	S 15°22'22" E	18.50
L18	S 27°38' M	1.74
L19	S 26°49'23" E	1.74
L20	S 26°49'23" E	2.00
L21	S 26°49'23" E	48.29
L22	S 8°15'11" W	16.50
L23	S 26°49'23" E	39.35
L24	S 26°49'23" E	48.29
L25	S 26°49'23" E	10.29
L26	S 26°49'23" E	22.02
L27	N 78°39'36" W	7.15
L28	S 87°57'20" E	19.27
L29	S 87°57'20" E	73.19
L30	S 26°49'23" E	71.29
L31	N 26°49'23" W	71.29

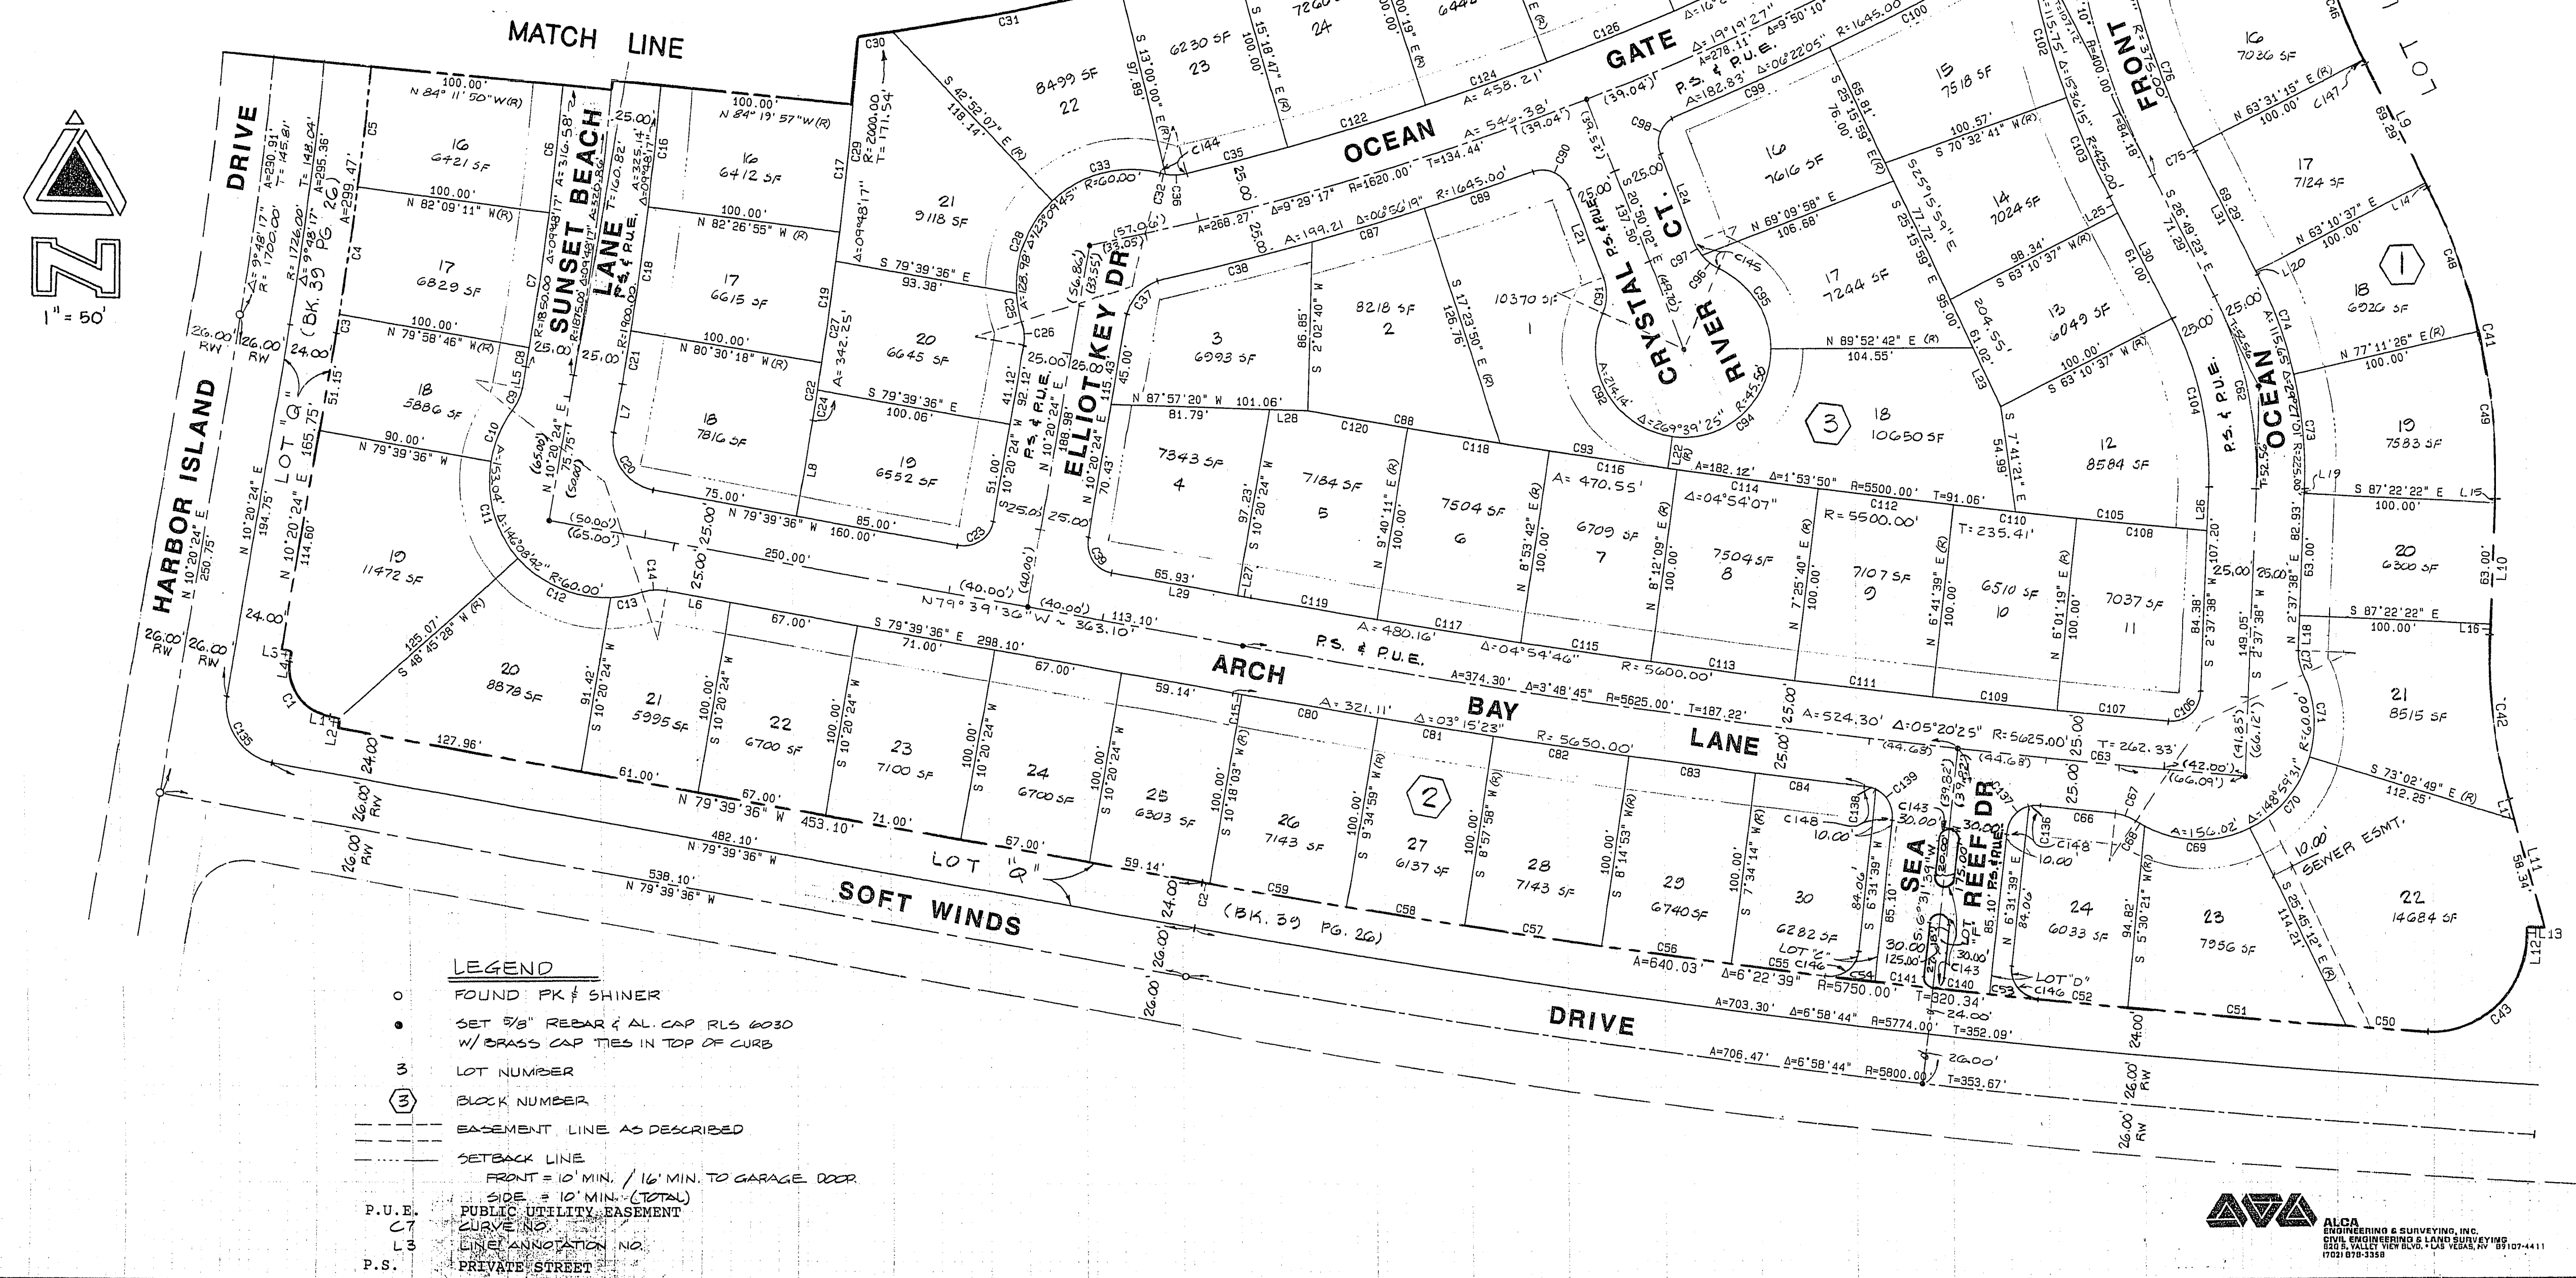

FOR REFERENCE ONLY