


JONATHAN GLEN WAY

LEGEND

- PROPOSED A.C. PAVEMENT
- PROPOSED CONCRETE
- PAVEMENT TRANSITION AREA
- EXISTING CONTOUR LINES
- GRADE BREAK
- LOT NUMBER


PROJECT BENCHMARK

B.L.M. BRASS CAP AT INTERSECTION OF CHARLESTON & DURANGO.
ELEVATION: 2663.94

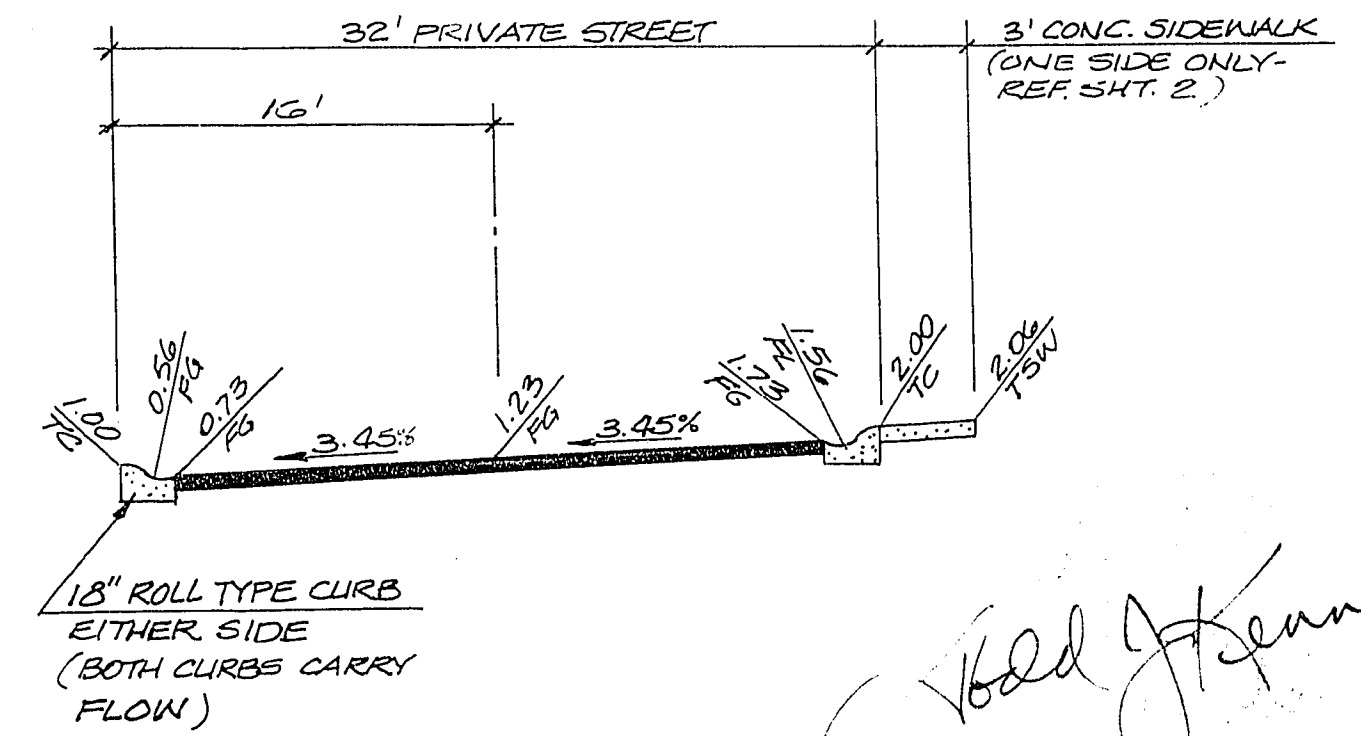

TYPICAL ONSITE SECTION

Volker Henner
4/12/09

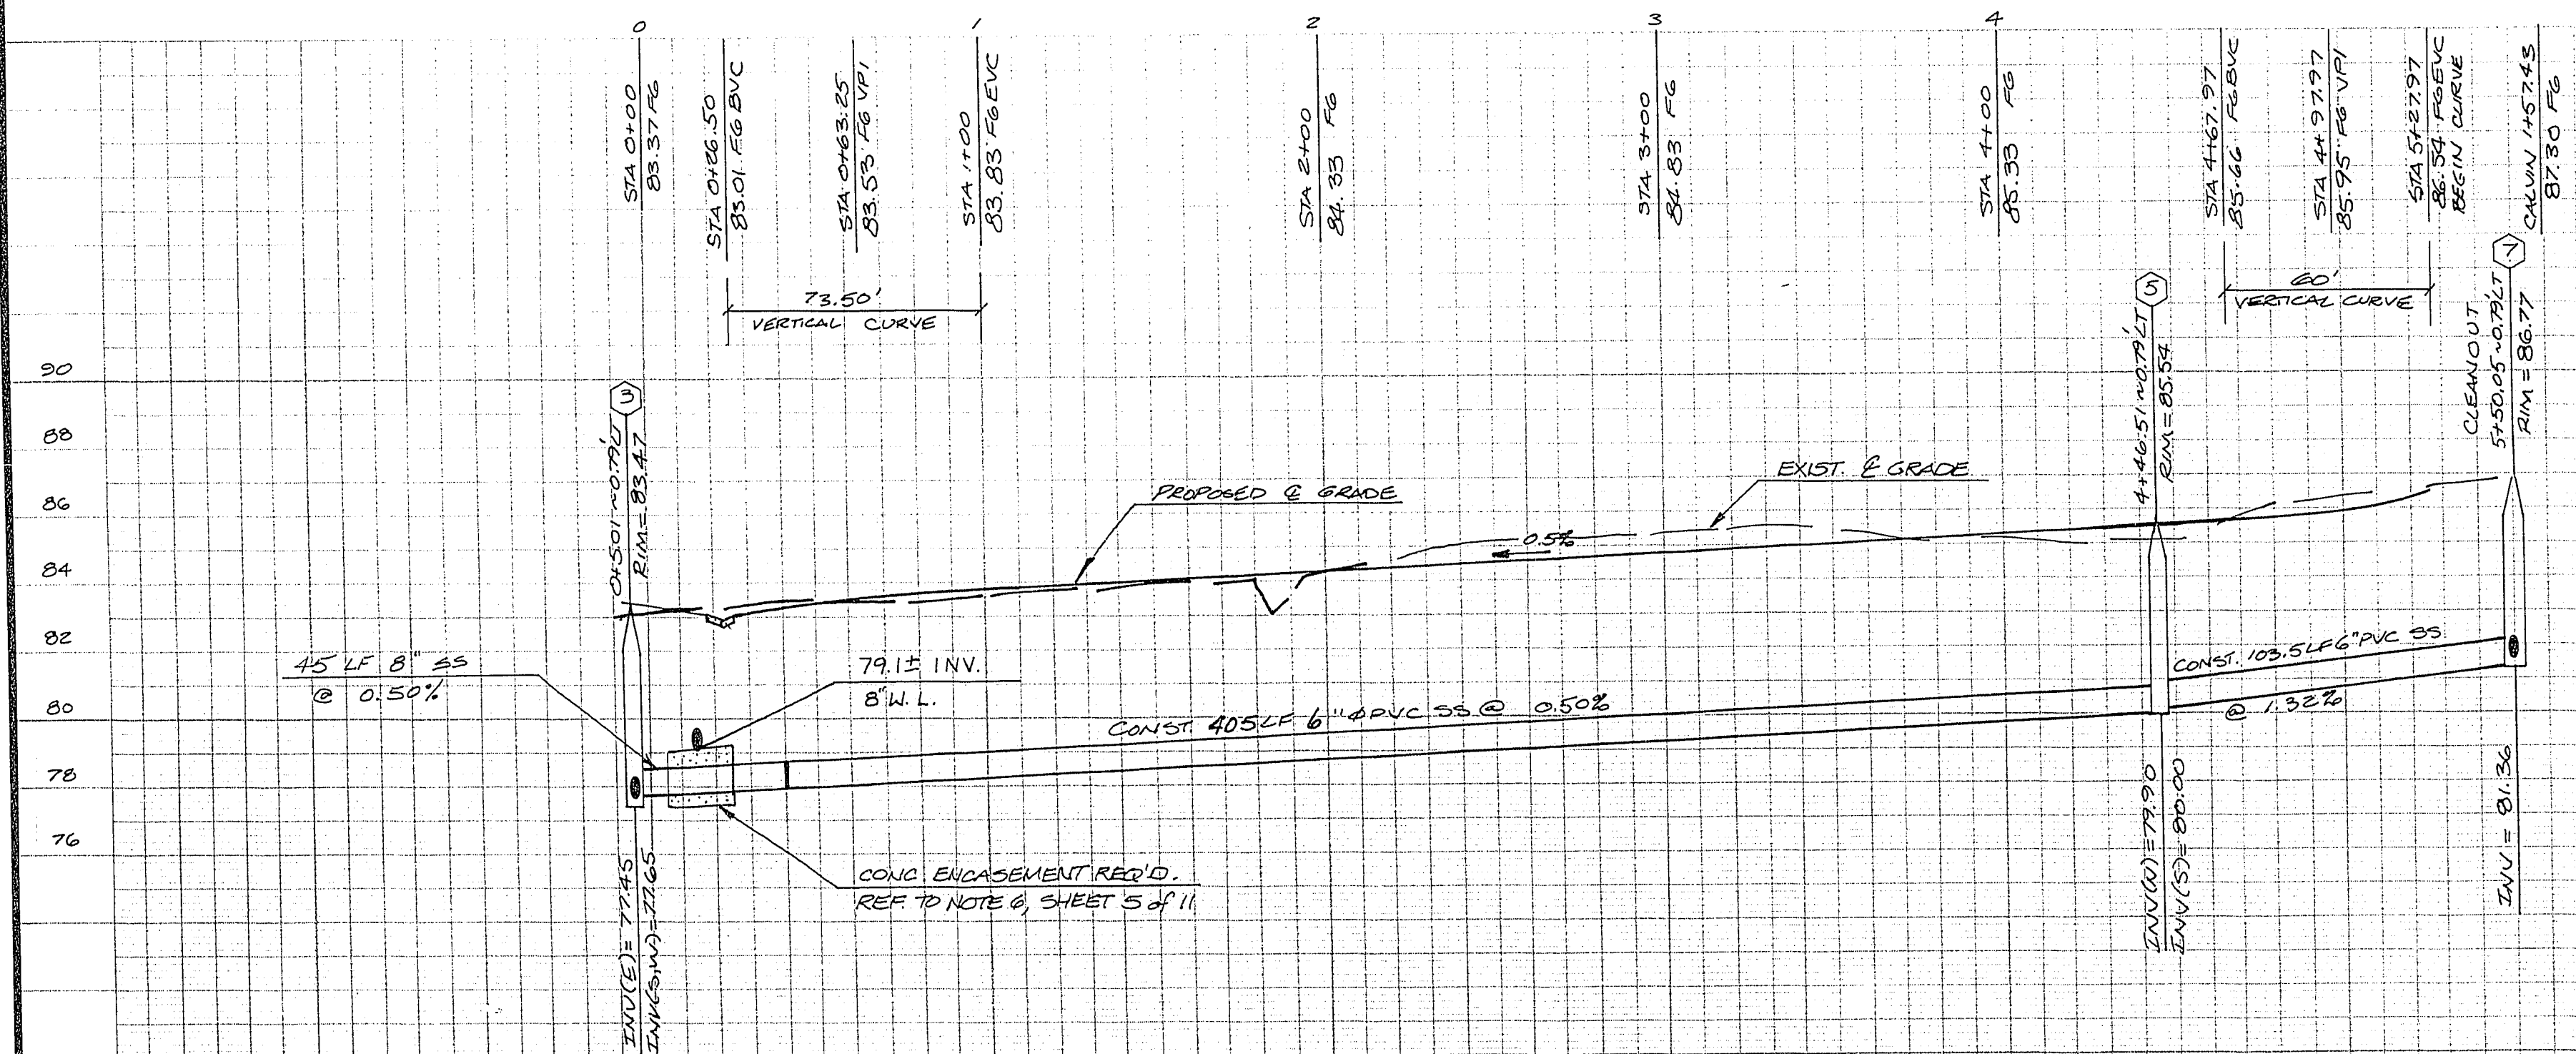

SUMMIT ENGINEERING CORPORATION
CONSULTING ENGINEERS AND SURVEYORS
115 EAST WEND AVENUE, SUITE 102, LAS VEGAS, NEVADA 89119
PHONE: (702) 735-1600 FAX: (702) 735-0424

DESIGNED BY: KEK
DRAWN BY: STAFF
CHECKED BY: TJK
DATE: FEB., 1989

JONATHAN GLEN WAY
JONATHAN'S GLEN
GLENVIEW DEVELOPMENT CORPORATION
LAS VEGAS, CLARK COUNTY, NEVADA

REV.	DATE	DESCRIPTION	BY	APP'D
1	2-24-89			

SHEET 9 OF 11
SCALE: HORIZ. 1" = 40', VERT. 1" = 4'
JOB NO. 288002