

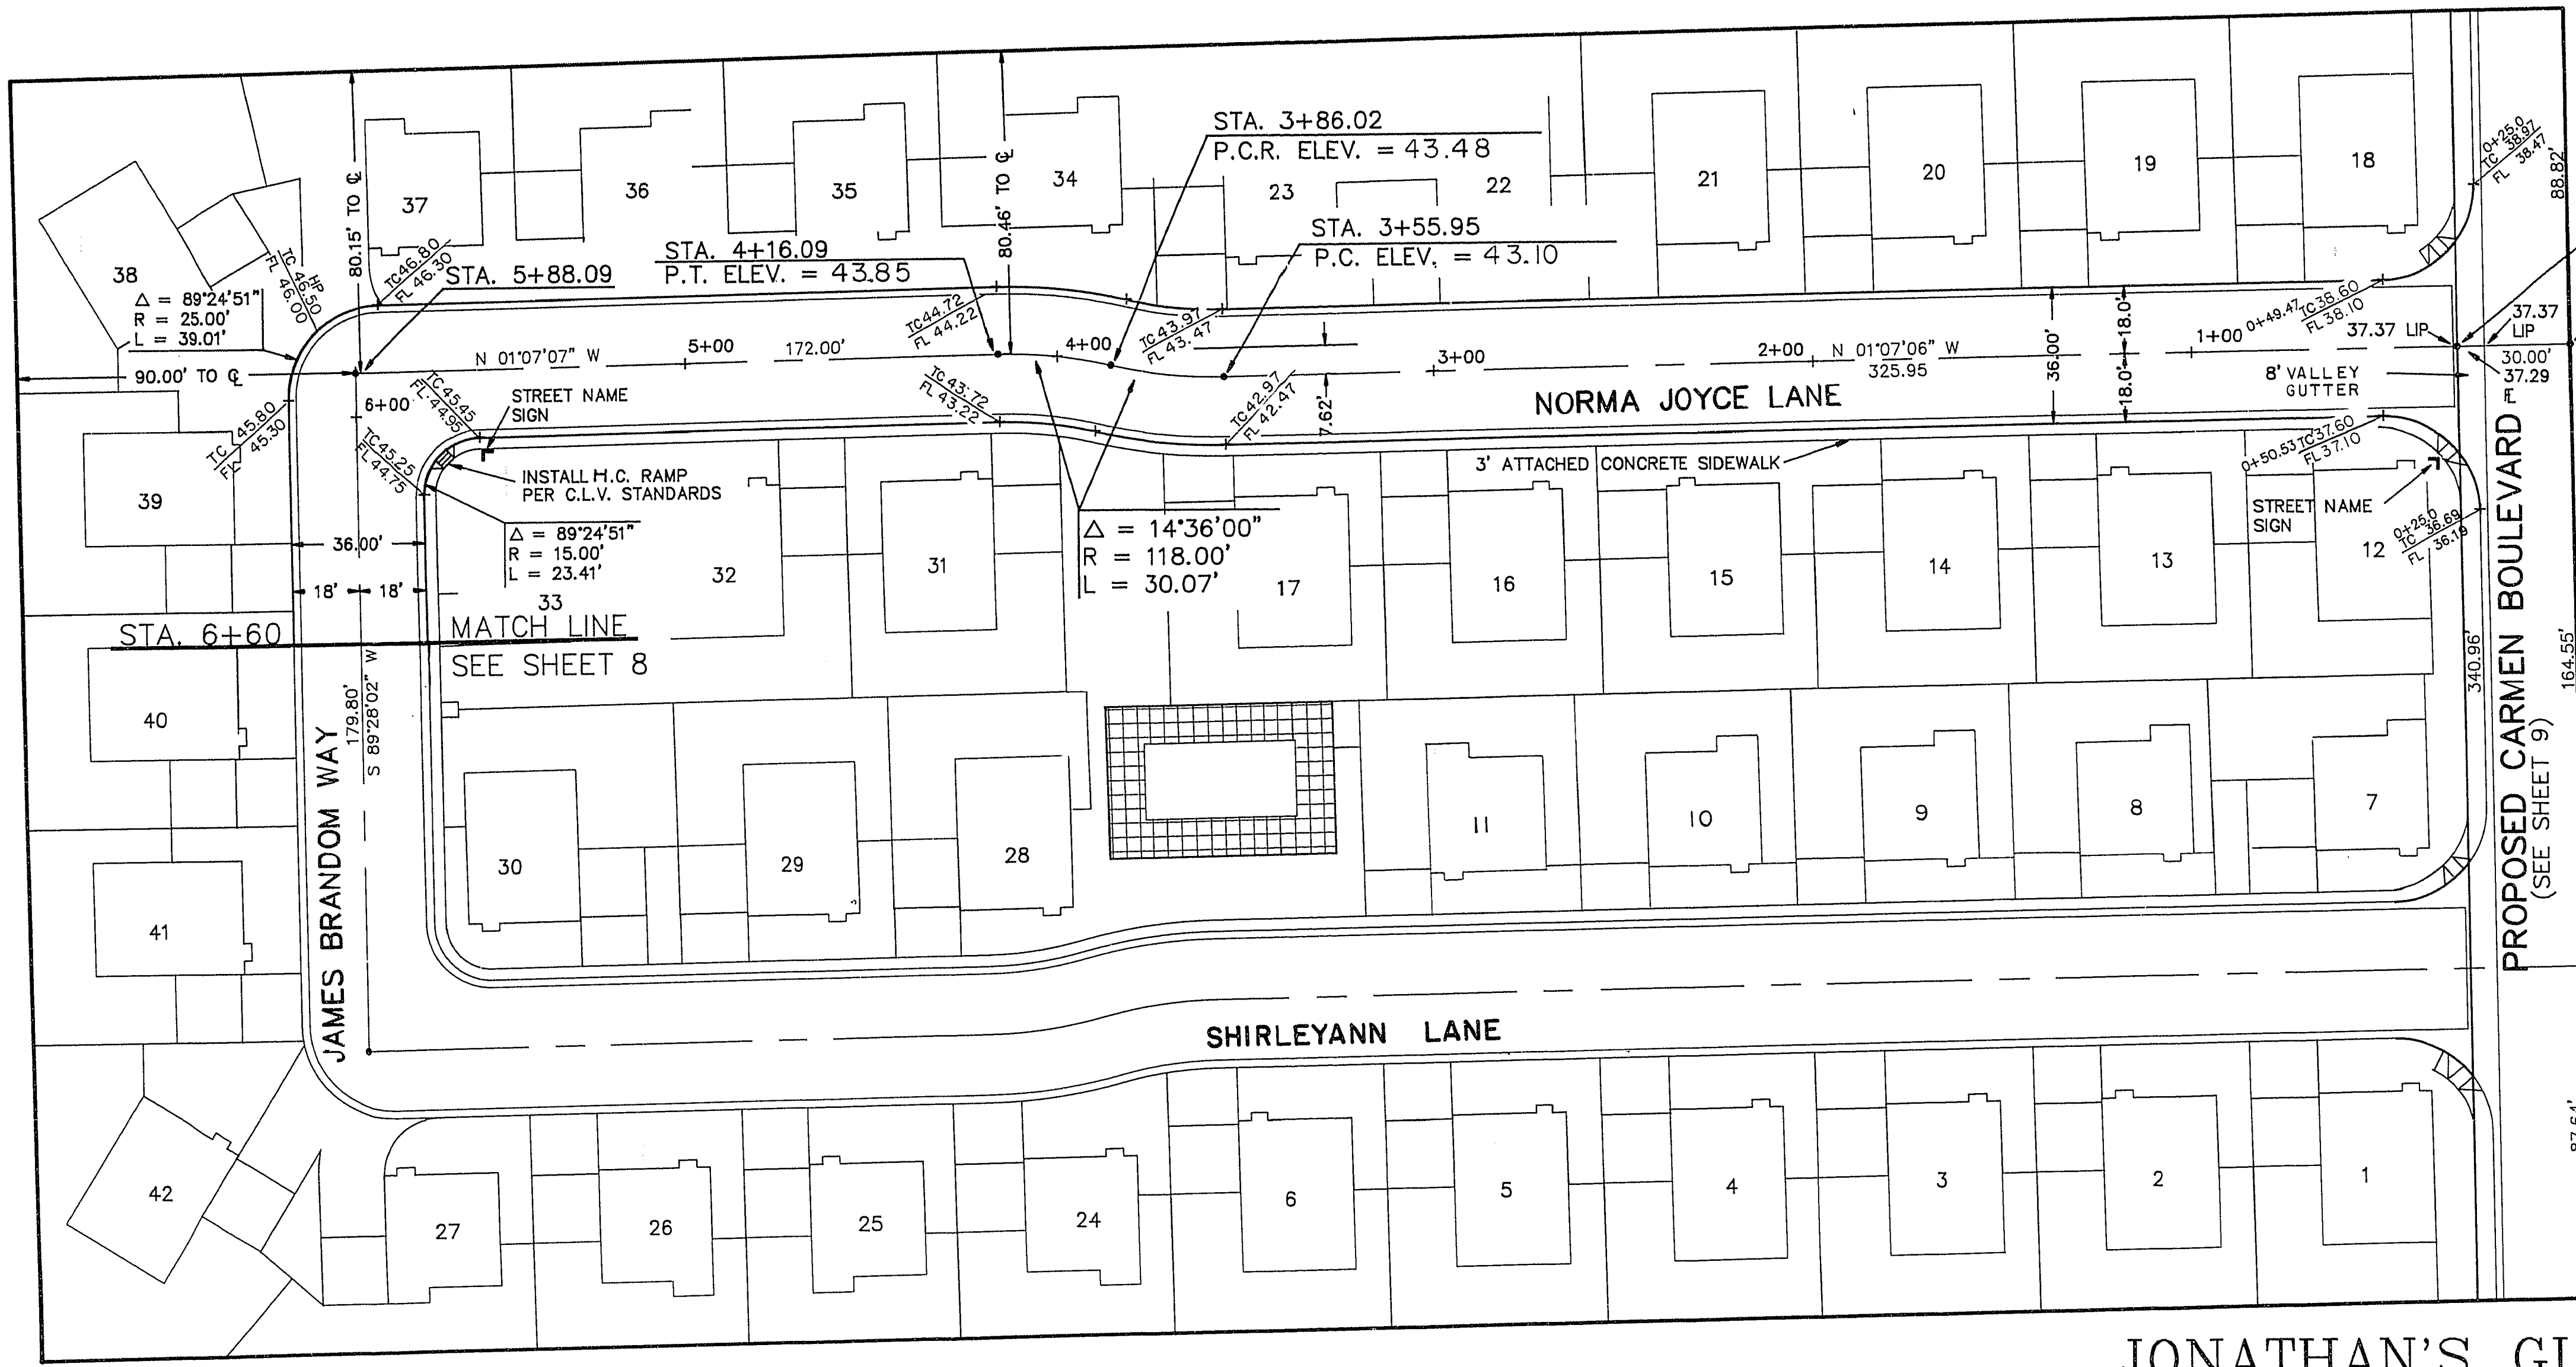
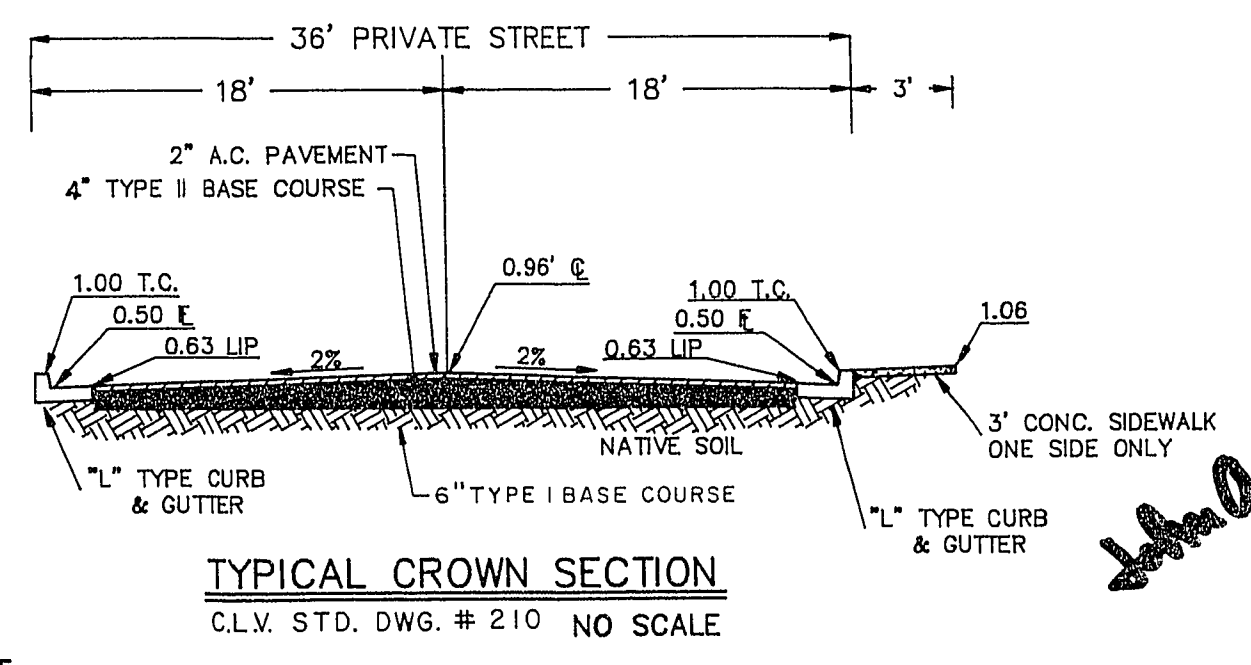


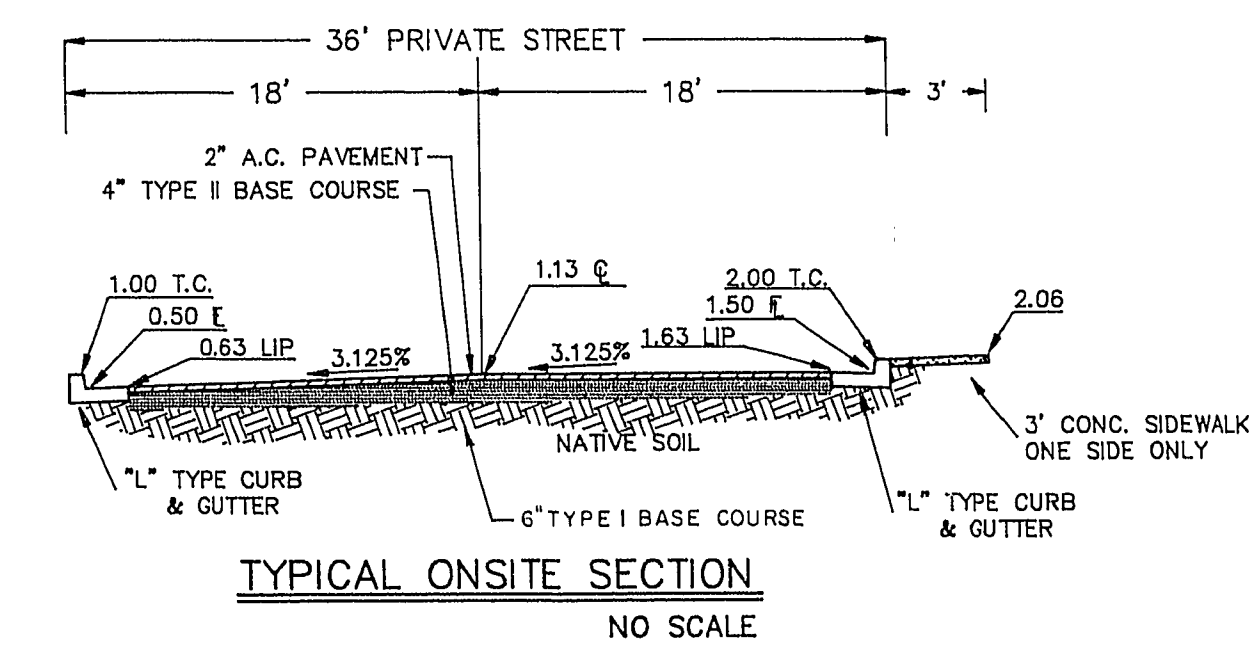


NOTE:  
NATIVE MATERIAL MAY BE USE IN LIEU OF TYPE I WHEN PROCESSED AND APPROVED IN ACCORDANCE WITH CITY OF LAS VEGAS STATEMENT OF POLICY DATED: 7-25-84


**PROJECT BENCH**  
BRASS CAP IN THE TOP OF CURB AT THE SOUTHEAST RETURN OF WESTCLIFF AND ANTELOPE WAY.  
ELEVATION = 2431.58

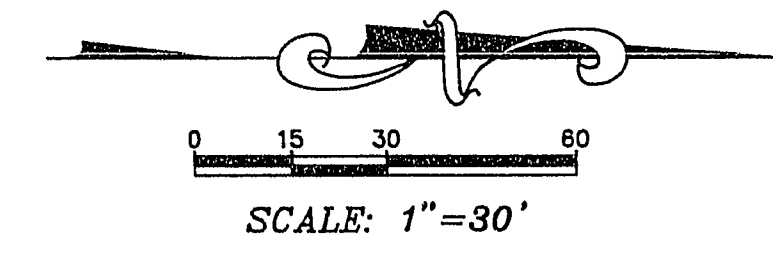

# JONATHAN'S GLEN III

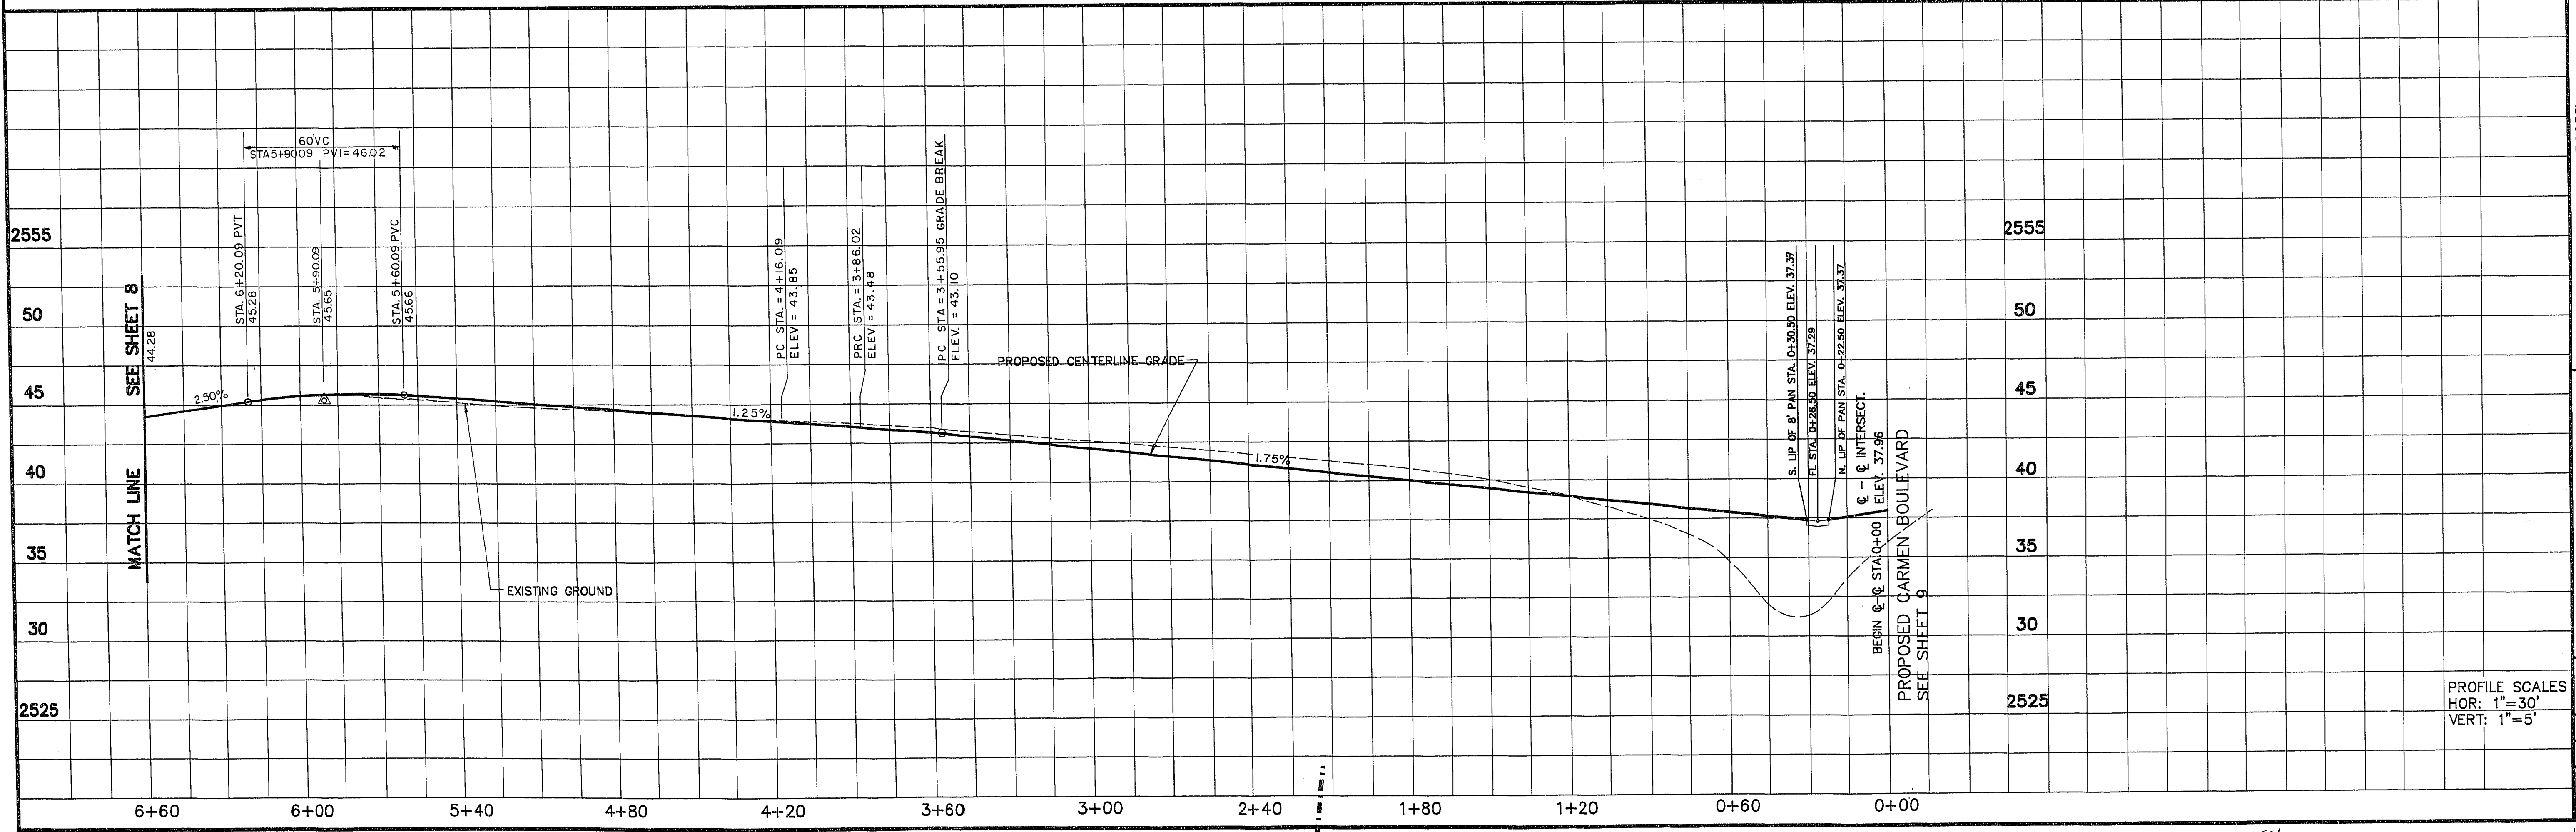

ROBINSON/DALTON CONSULTING, INC.  
ENGINEERING - SURVEYING - PLANNING  
THE NANO OFFICE CENTER  
9888 RAYMONT DRIVE, SUITE 4  
LAS VEGAS, NEVADA 89121  
TELEPHONE 702-450-2730

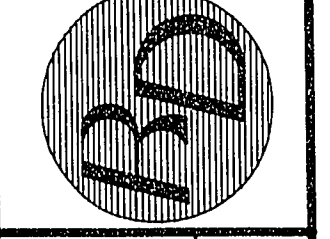

SCALE VERIFICATION  
THIS DRAWING IS ONE INCH ON THE SHEET  
IF NOT ONE INCH ON THE SHEET  
ADJUST SCALES ACCORDINGLY

FOR BURIED UTILITY INFORMATION  
CALL (800) 227-2600

REUSE OF DOCUMENT  
THIS DRAWING IS THE PROPERTY OF ROBINSON/DALTON CONSULTING, INC. THE USER AND ENDORSEMENT OF ANY OTHER PROJECT WITHOUT WRITTEN AUTHORIZATION OF ROBINSON/DALTON CONSULTING, INC.

*J.A.A. Estimating*  
10 Oct 90

| NO. | REVISIONS                     | DATE    | BY  |
|-----|-------------------------------|---------|-----|
| 1   | REVISED PROFILE & ST. ELEV. X | 10/3/90 | JHE |
| 2   |                               |         |     |
| 3   |                               |         |     |
| 4   |                               |         |     |
| 5   |                               |         |     |

**JONATHAN'S GLEN III**  
**PLAN & PROFILE**  
PRIVATE DRIVE  
STA. 0+00 TO STA. 6+60.0

DATE: SEPT. 1990  
SCALE: AS SHOWN  
SHEET NO.: 7 of 11

PROFILE SCALES  
HOR: 1"=30'  
VERT: 1"=5'