



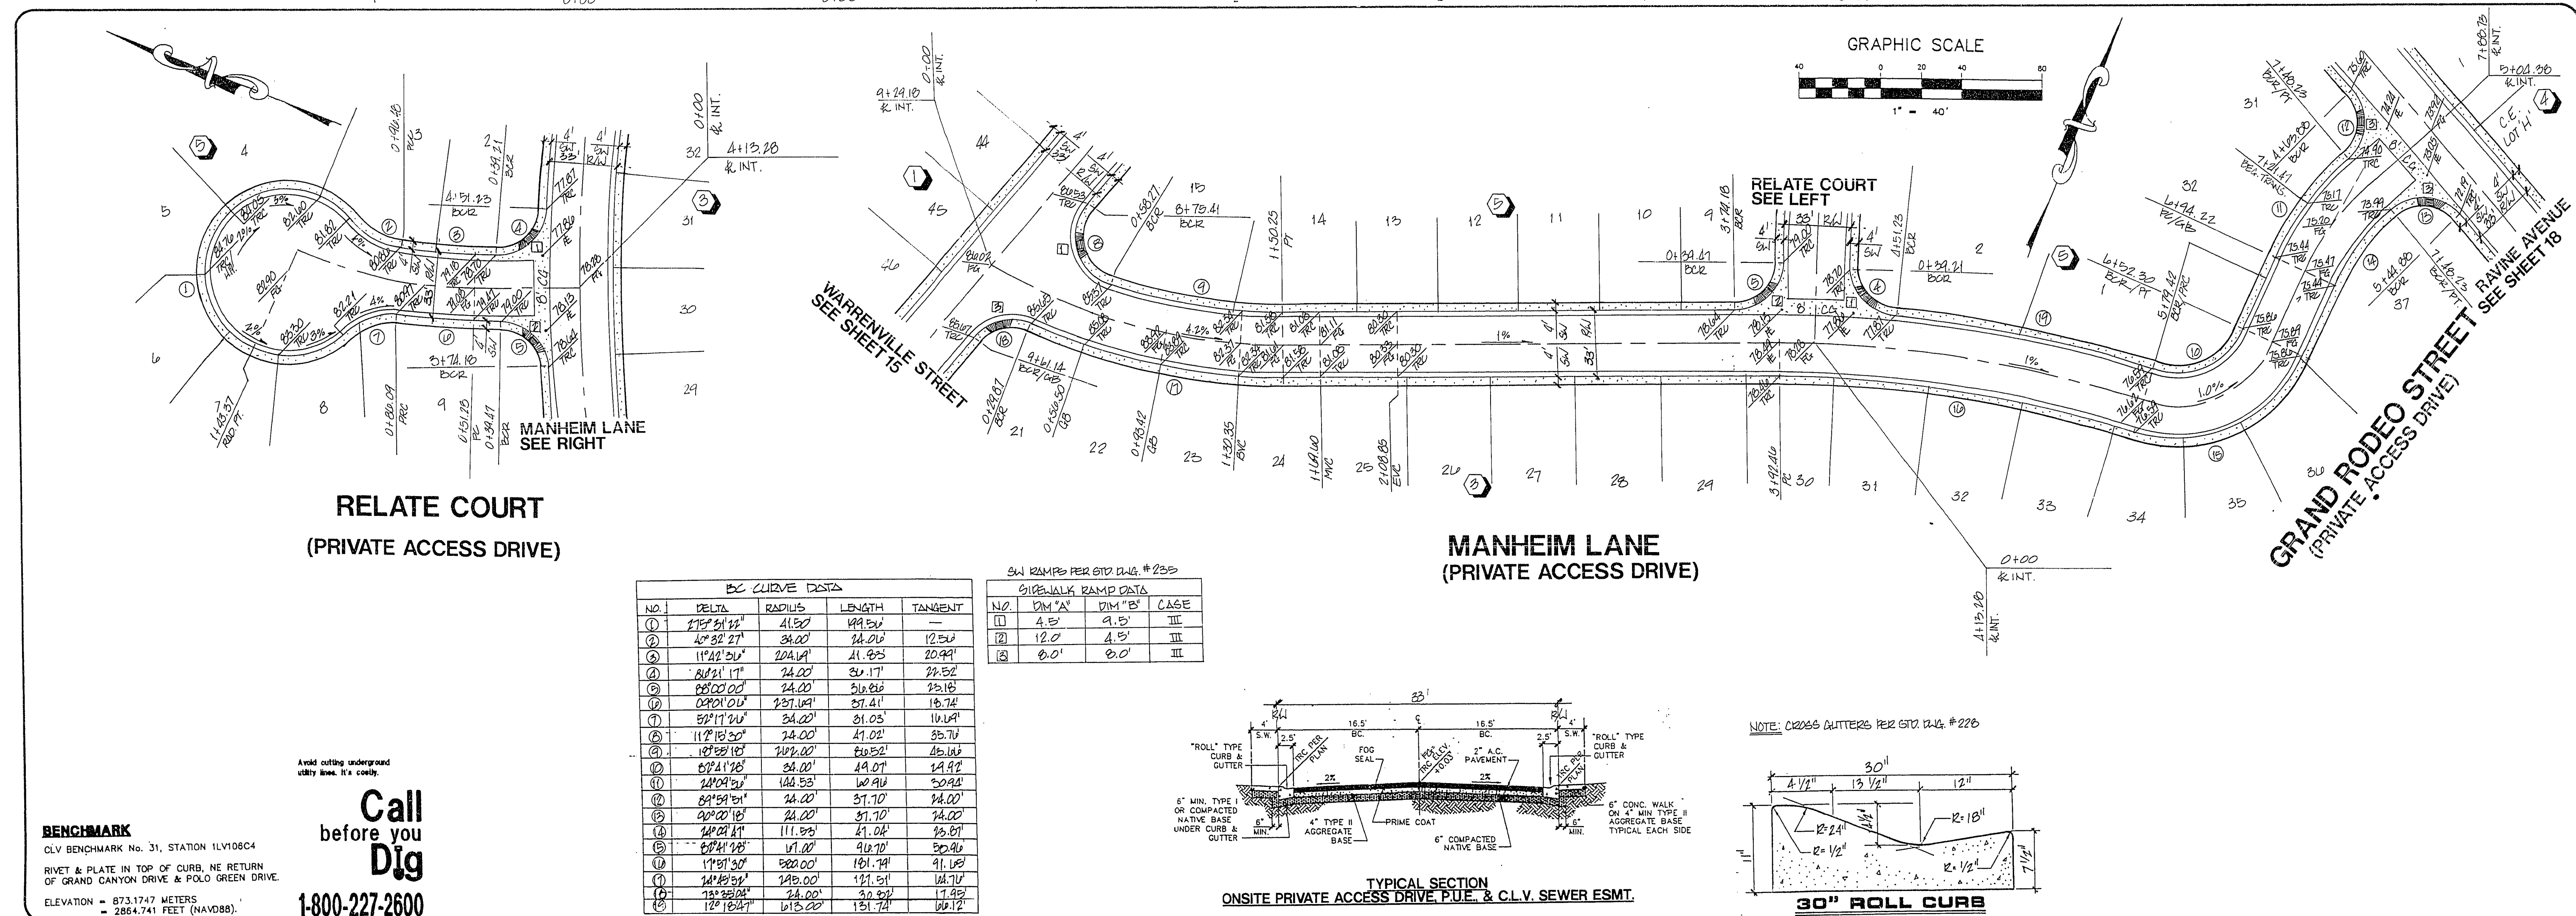

TRIPLE FIVE DEV. GROUP CENTRAL, LTD.
P.O. BOX 371208
LAS VEGAS, NEVADA 89137
(702) 277-6654

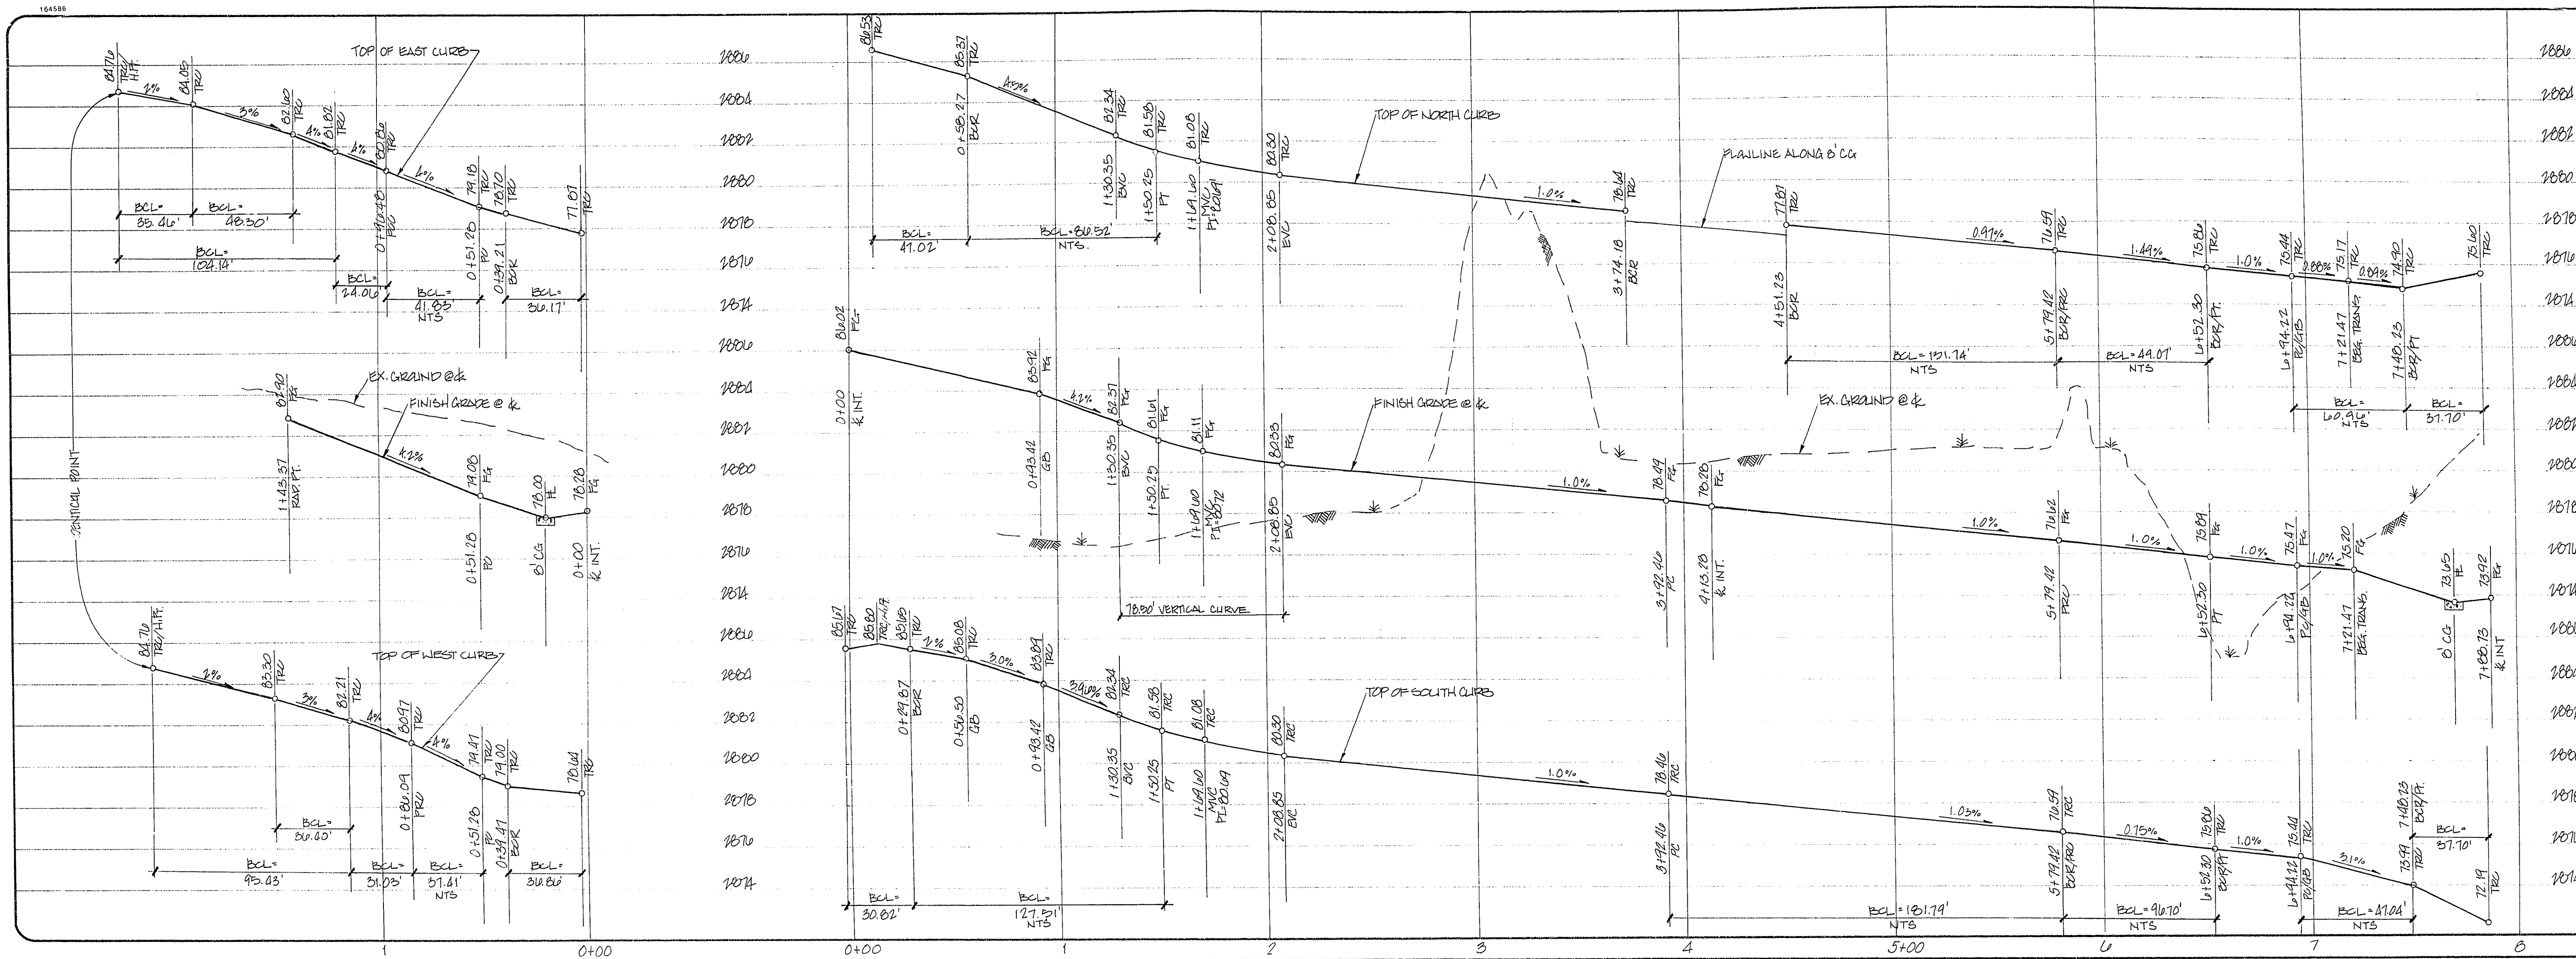

CONSULTING ENGINEERS • PLANNERS • LAND SURVEYORS
2727 SOUTH RAINBOW BOULEVARD
LAS VEGAS, NEVADA 89102-5148 PHONE (702) 875-7550 FAX (702) 362-2597

STREET PLAN & PROFILE
LOT 11
AT PECCOLE RANCH
COURT, MANHEIM LANE, & GRAND RODEO STREET

TITLE	RELAT	PROJECT

WO NO.	4986
BY	JS
DATE	MAY 1996
SCALE	H-T=40' V-T=4'
SHEET	19 OF 19 SHEETS

107Y-4070-11