


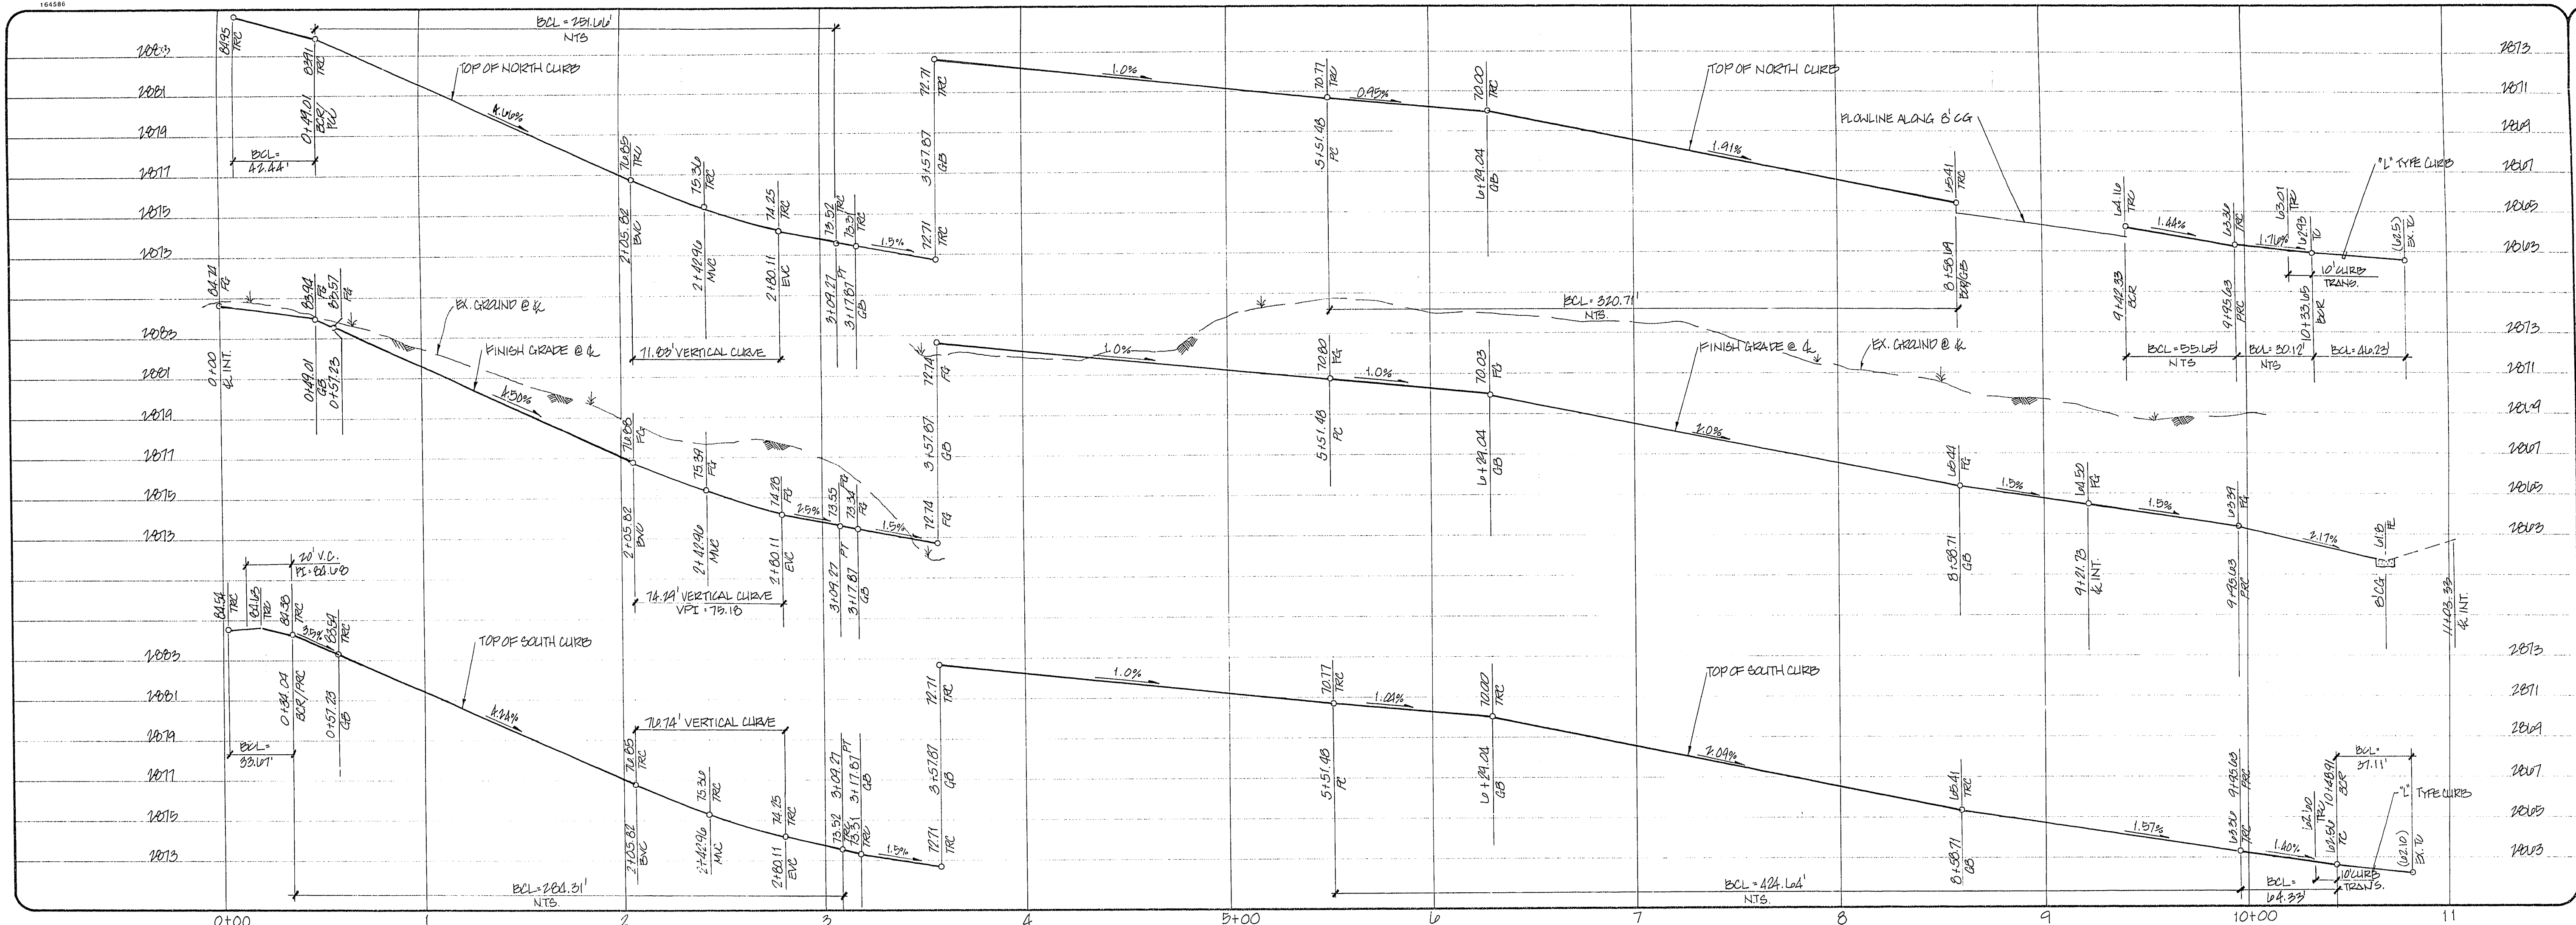

DATE	REV	BY	REVISION


STREET PLAN & PROFILE
FLOWERET AVENUE
LOT 11
AT PECCOLE RANCH

TRIPLE FIVE DEV. GROUP CENTRAL, LTD.
 P.O. BOX 37108
 LAS VEGAS, NEVADA 89137
 (702) 277-6654

CONSULTING ENGINEERS • PLANNERS • LAND SURVEYORS
 2727 SOUTH RAINBOW BOULEVARD
 LAS VEGAS, NEVADA 89102-5148 PHONE (702) 873-7550 FAX (702) 362-2597

neveda

NO. 4986
 BY JS
 DATE MAY 1996
 SCALE H-T=40' V-T=4'
 SHEET 14 OF 19 SHEETS

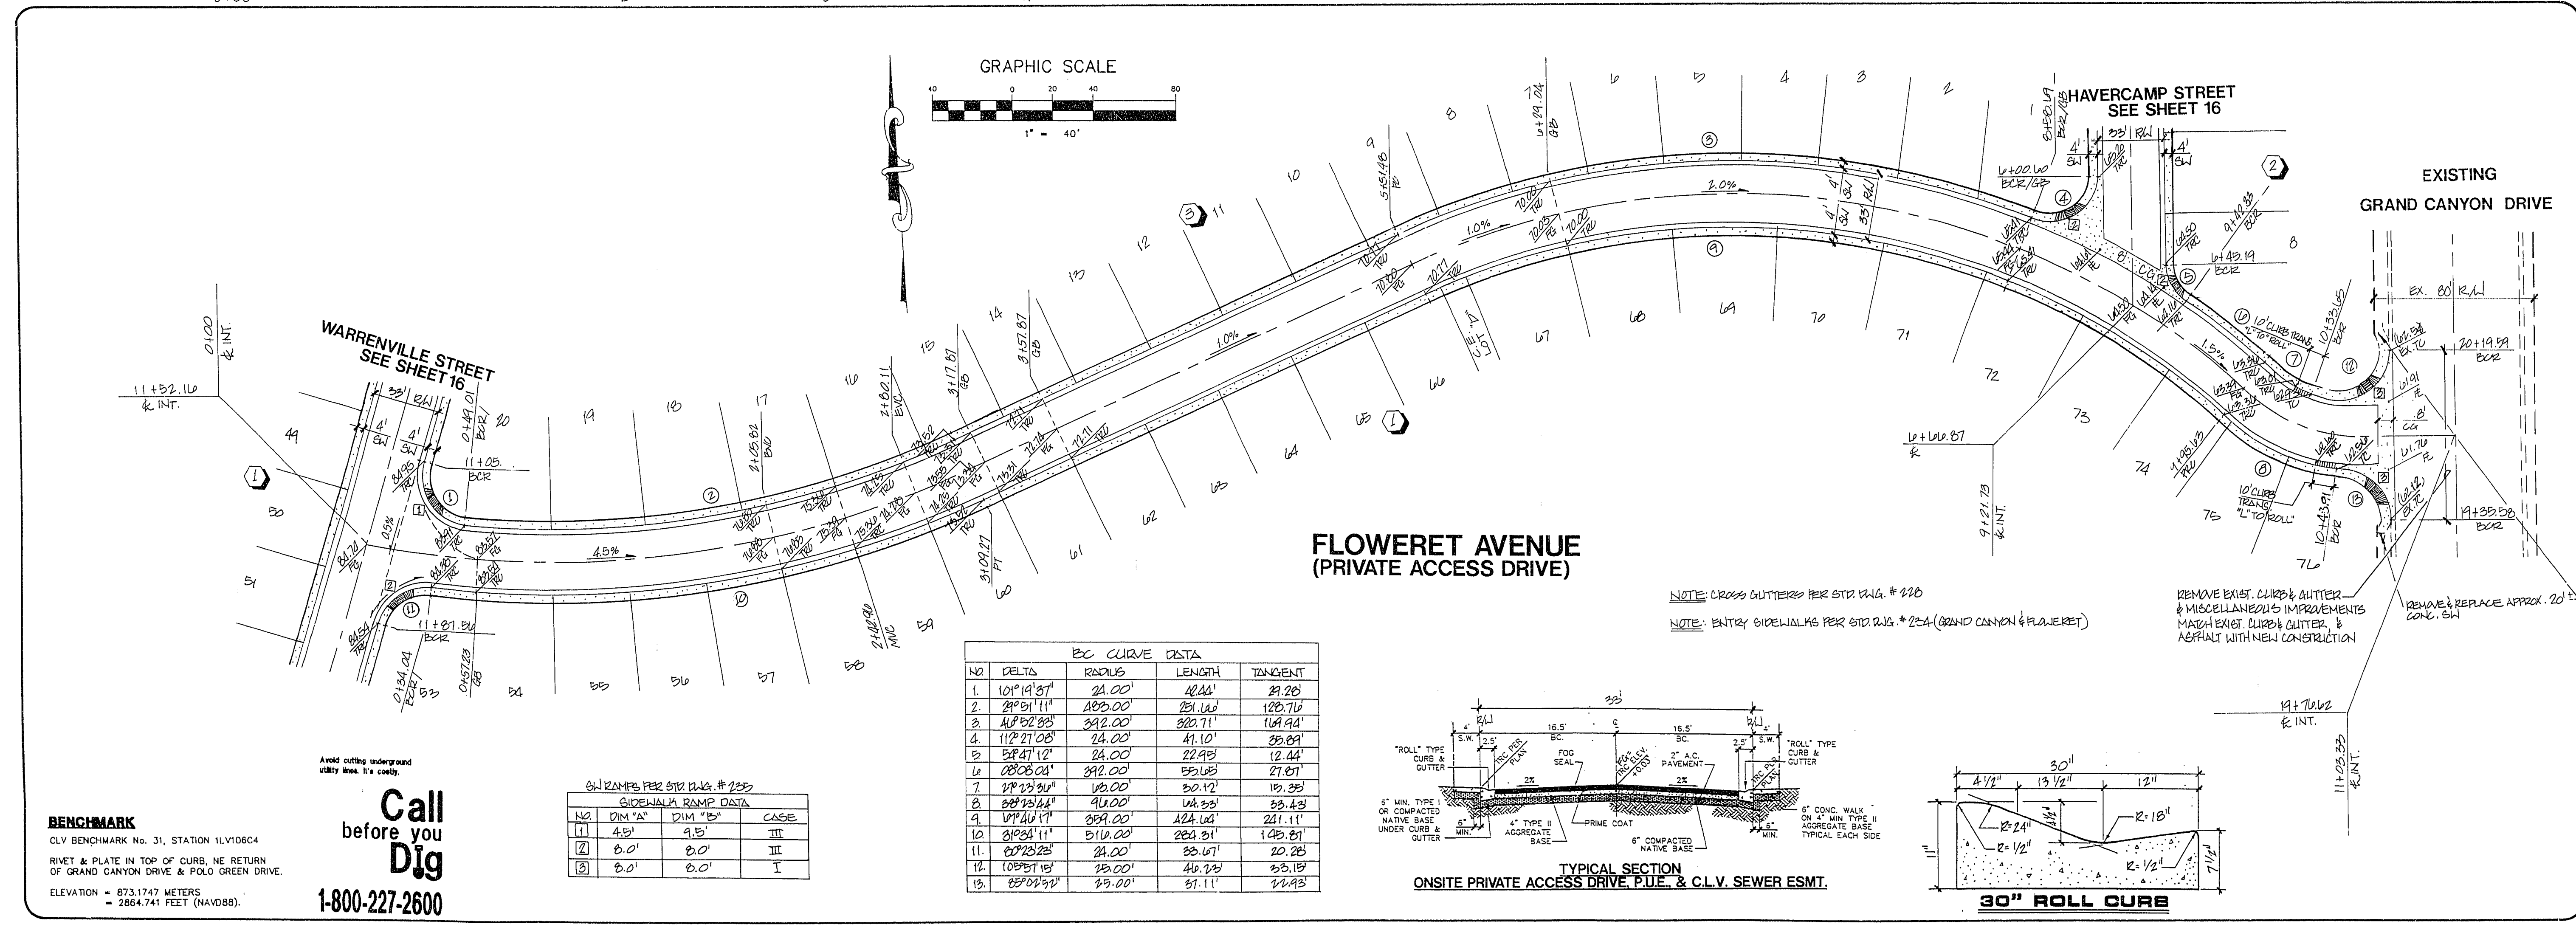

NO.	DELTA	RADIUS	LENGTH	TANGENT

BENCHMARK
 CLV BENCHMARK No. 31, STATION 11.06C4
 RIVET & PLATE IN TOP OF CURB, NE RETURN
 OF GRAND CANYON DRIVE & POLO GREEN DRIVE.
 ELEVATION = 873.1747 METERS
 = 2864.741 FEET (NAVD83).

Call before you Dig
 1-800-227-2600

NO.	DIM "A"	DIM "B"	CASE
1	4.5'	9.5'	III
2	8.0'	8.0'	III
3	8.0'	8.0'	I

