



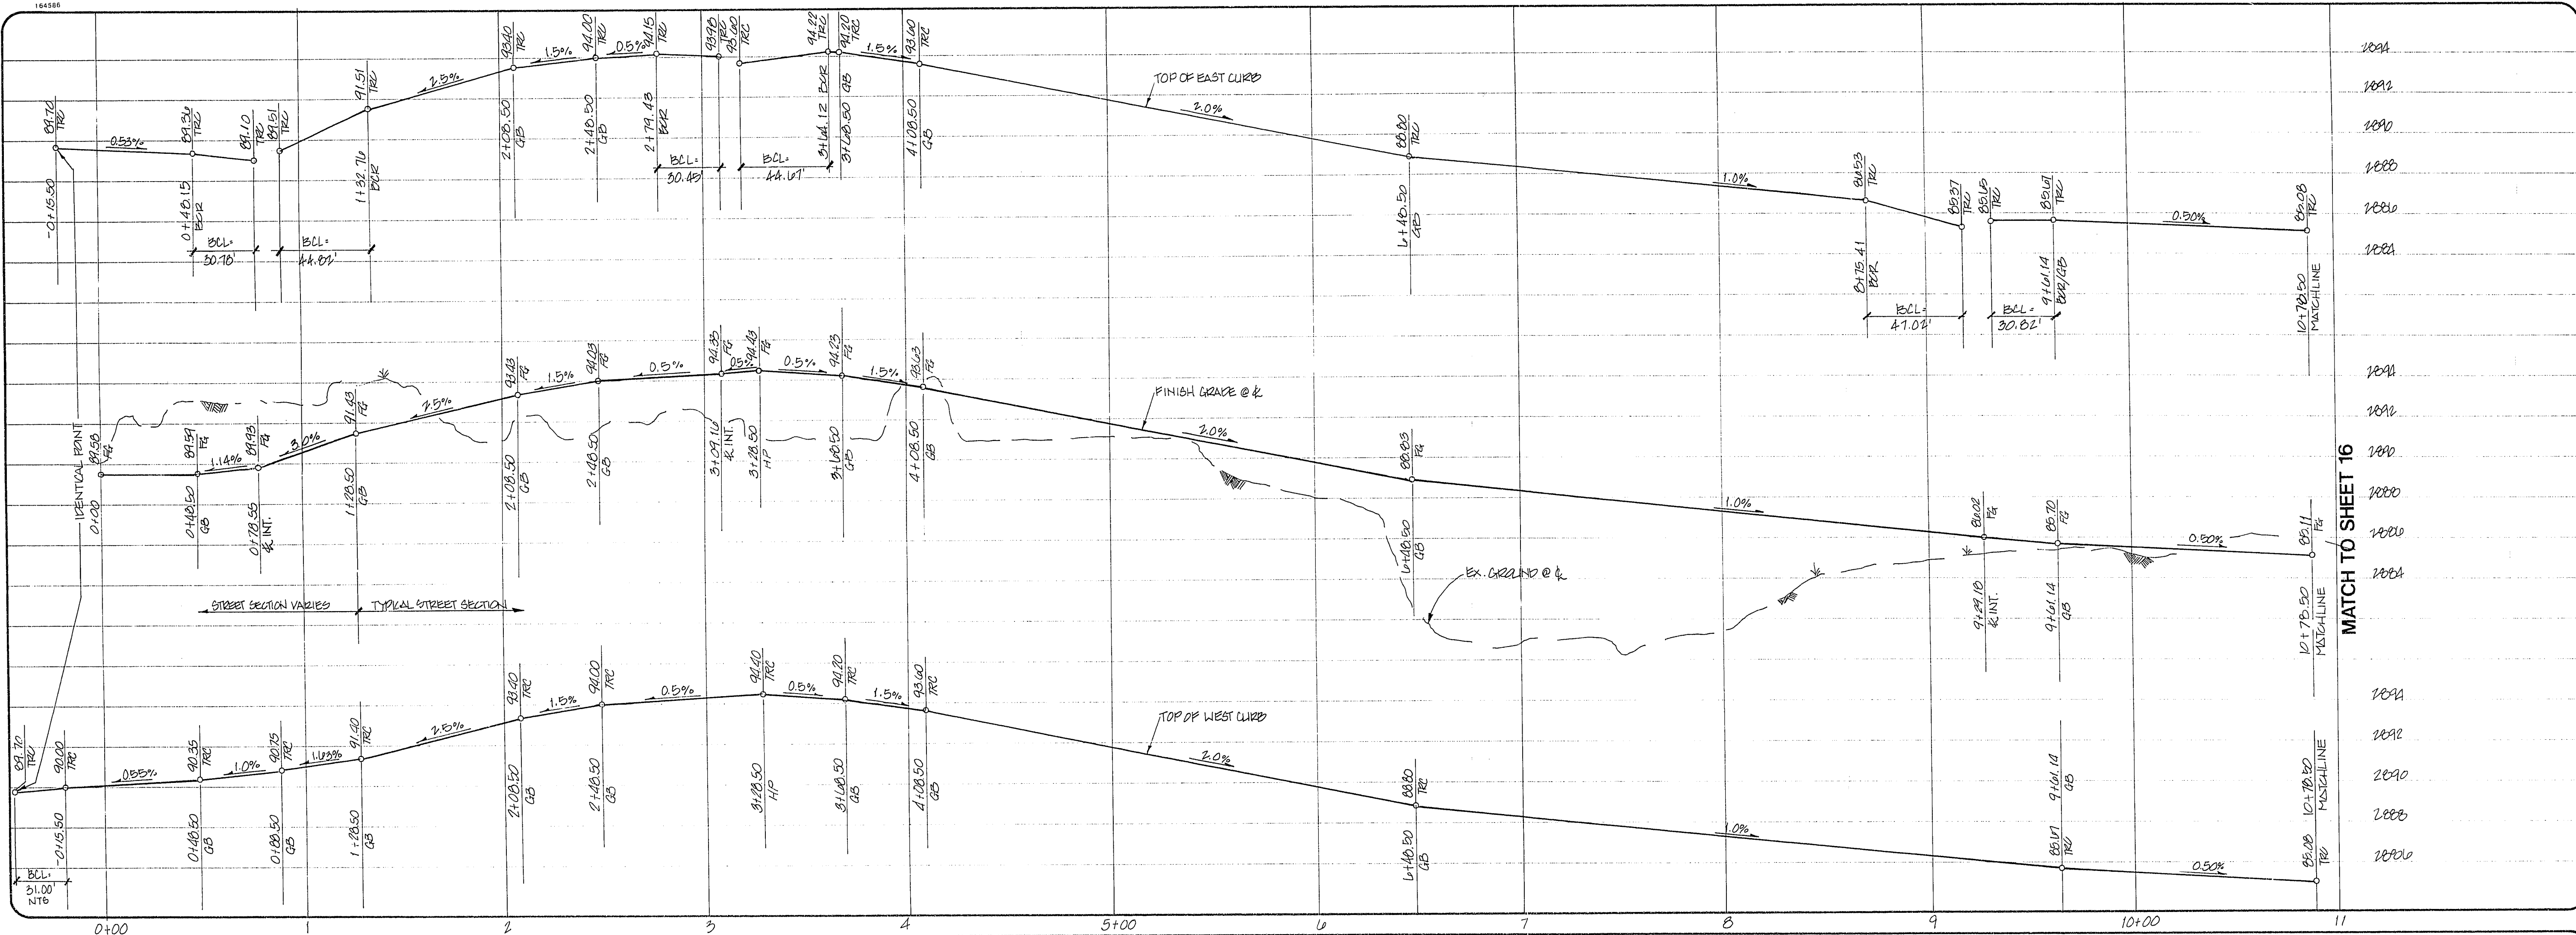

TRIPLE FIVE DEV. GROUP CENTRAL, LTD.
P.O. BOX 374208
LAS VEGAS, NEVADA 89137
(702) 277-6654

CONSULTING ENGINEERS • PLANNERS • LAND SURVEYORS
2727 SOUTH RAINBOW BOULEVARD
LAS VEGAS, NEVADA 89102-5148 PHONE (702) 873-7550 FAX (702) 362-2597

REVISION
DATE BY

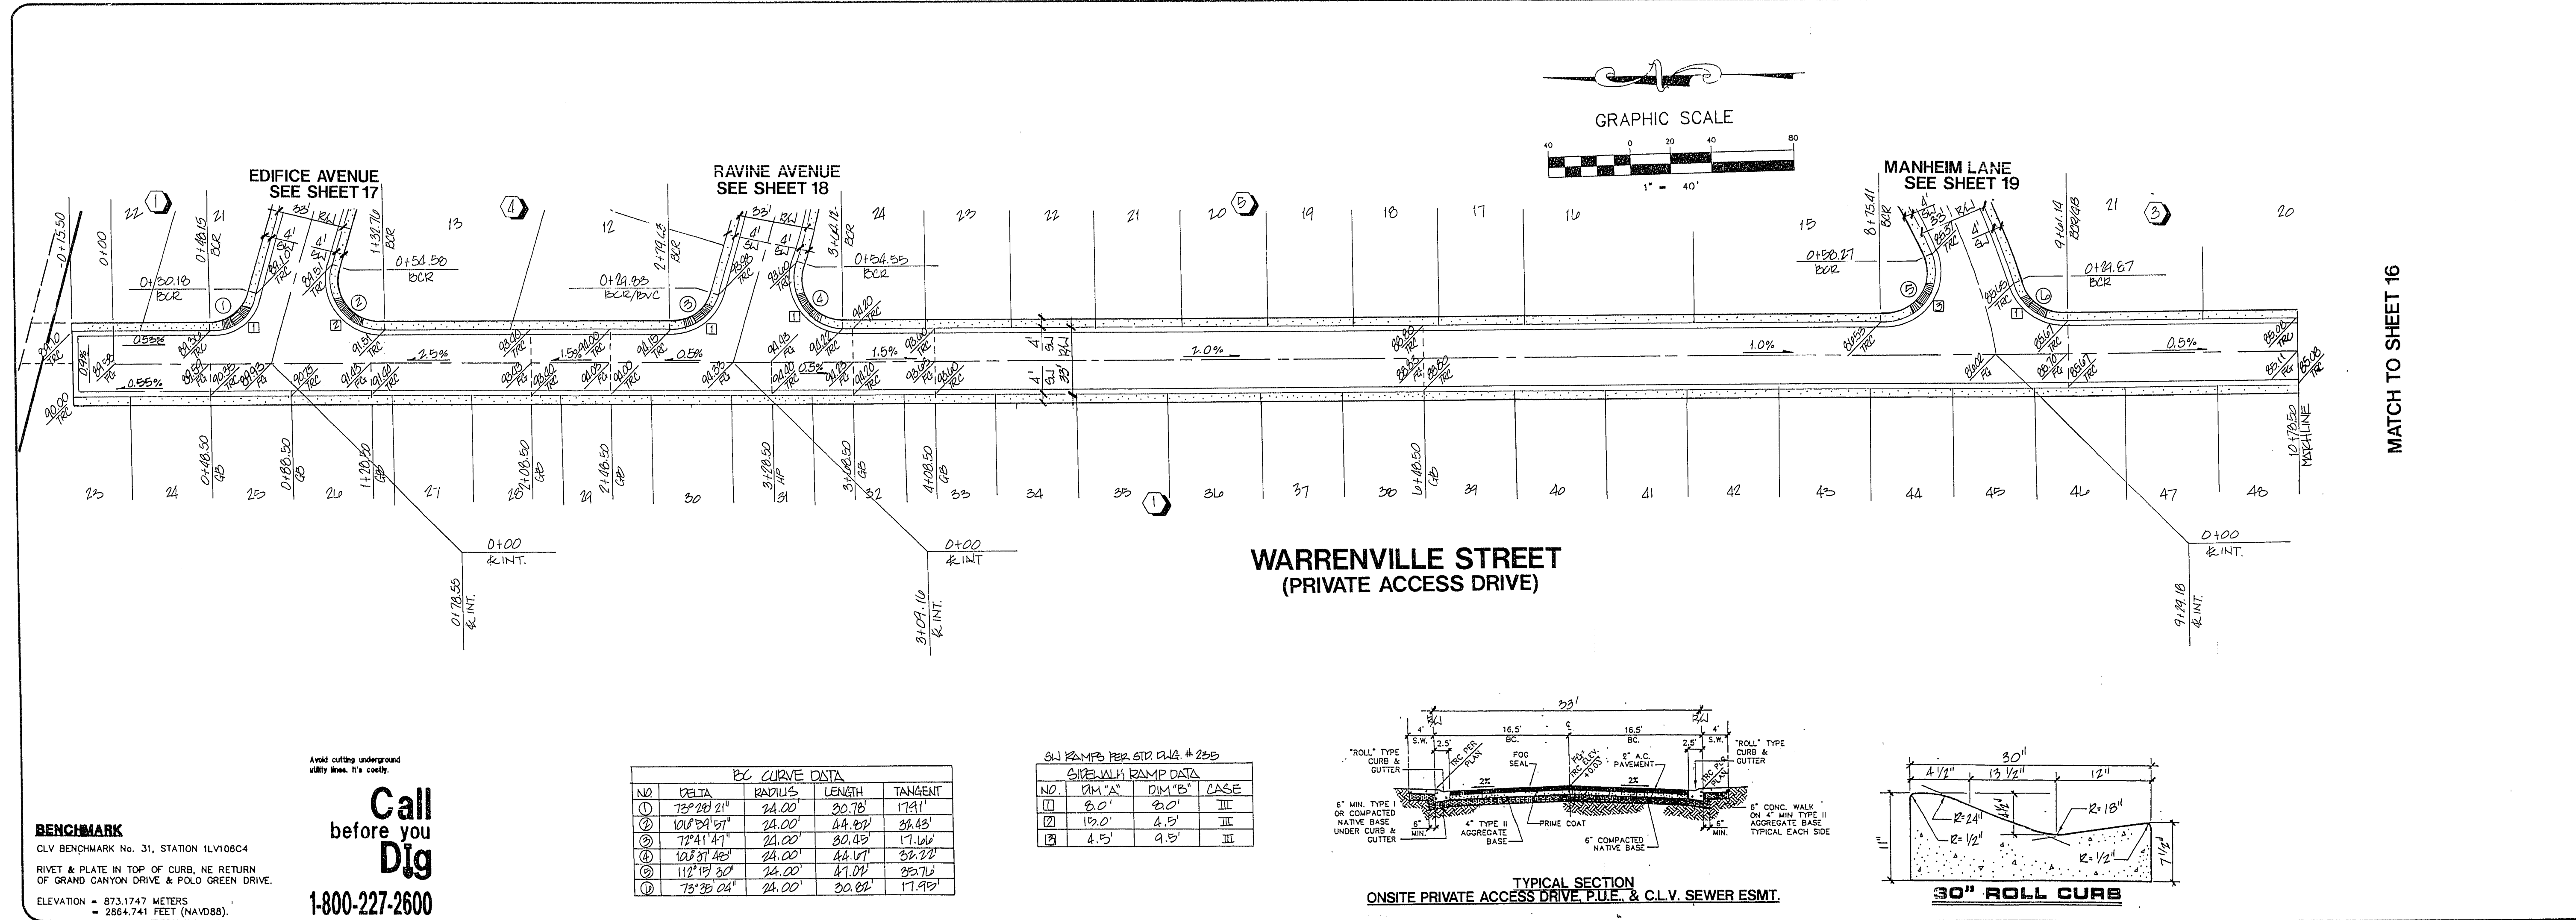

STREET PLAN & PROFILE
WARRENVILLE STREET

LOT 11
AT PECCOLE RANCH

PROJECT

NO. 4986

BY JS

DATE MAY 1996

SCALE H-T=40' V-T=4'

SHEET 15 OF 19 SHEETS

BENCHMARK
CLV BENCHMARK No. 31, STATION 11V105C4
RIVET & PLATE IN TOP OF CURB, NE RETURN
OF GRAND CANYON DRIVE & POLO GREEN DRIVE.
ELEVATION = 873.1747 METERS
= 2864.741 FEET (NAVD88).

Call
before you
Dig
1-800-227-2600



PC CURVE DATA

NO.	DELTA	RADIUS	LENGTH	TANGENT
①	73°28'21"	24.00'	20.78'	17.91'
②	108°09'57"	24.00'	44.83'	36.43'
③	72°41'47"	24.00'	80.49'	17.16'
④	103°37'43"	24.00'	44.83'	36.43'
⑤	112°19'30"	24.00'	41.09'	32.71'
⑥	73°35'24"	24.00'	20.62'	17.90'

4:1 RAMP PER STD. CLV # 235

SIDEWALK RAMP DATA

NO.	DIM. "A"	DIM. "B"	CASE
①	8.0'	9.0'	III
②	15.0'	4.5'	III
③	4.5'	9.5'	III

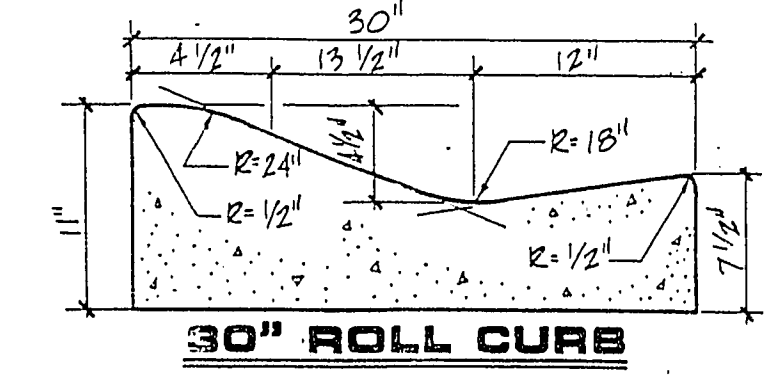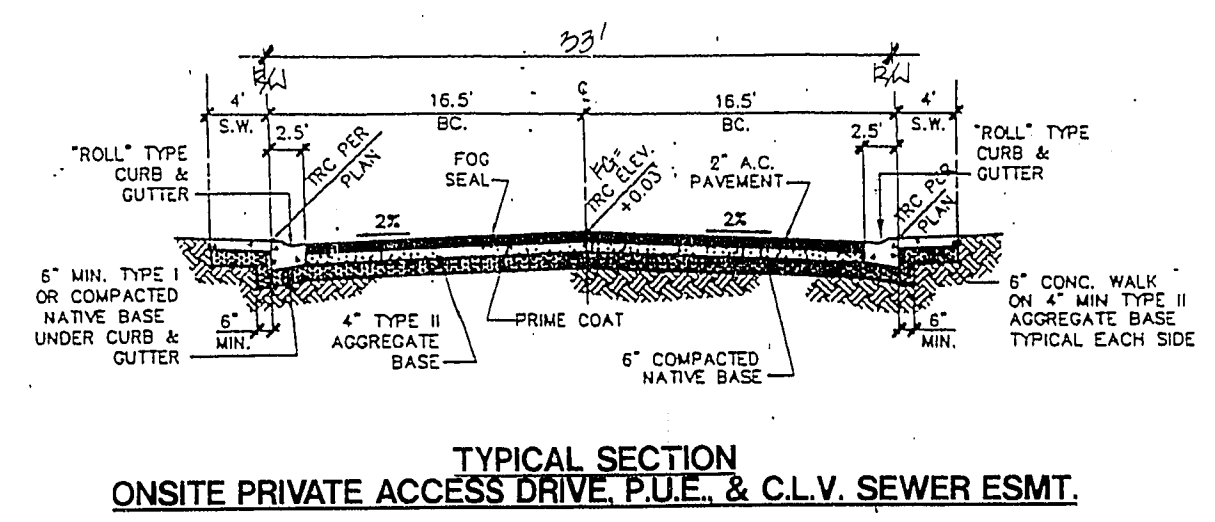

107Y-4070-11