
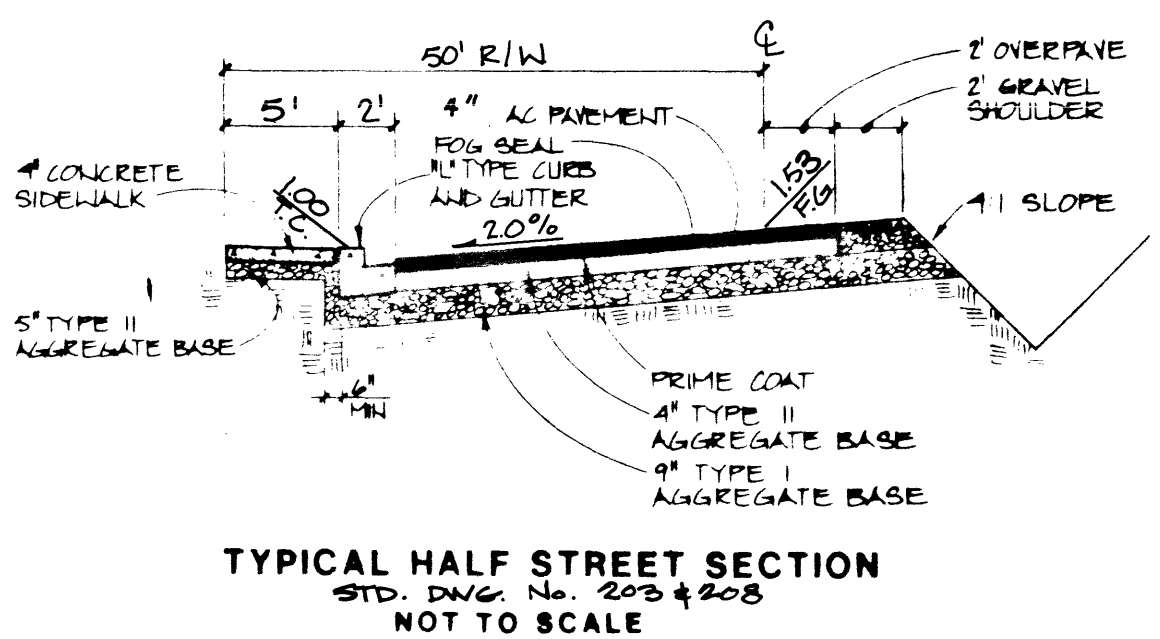
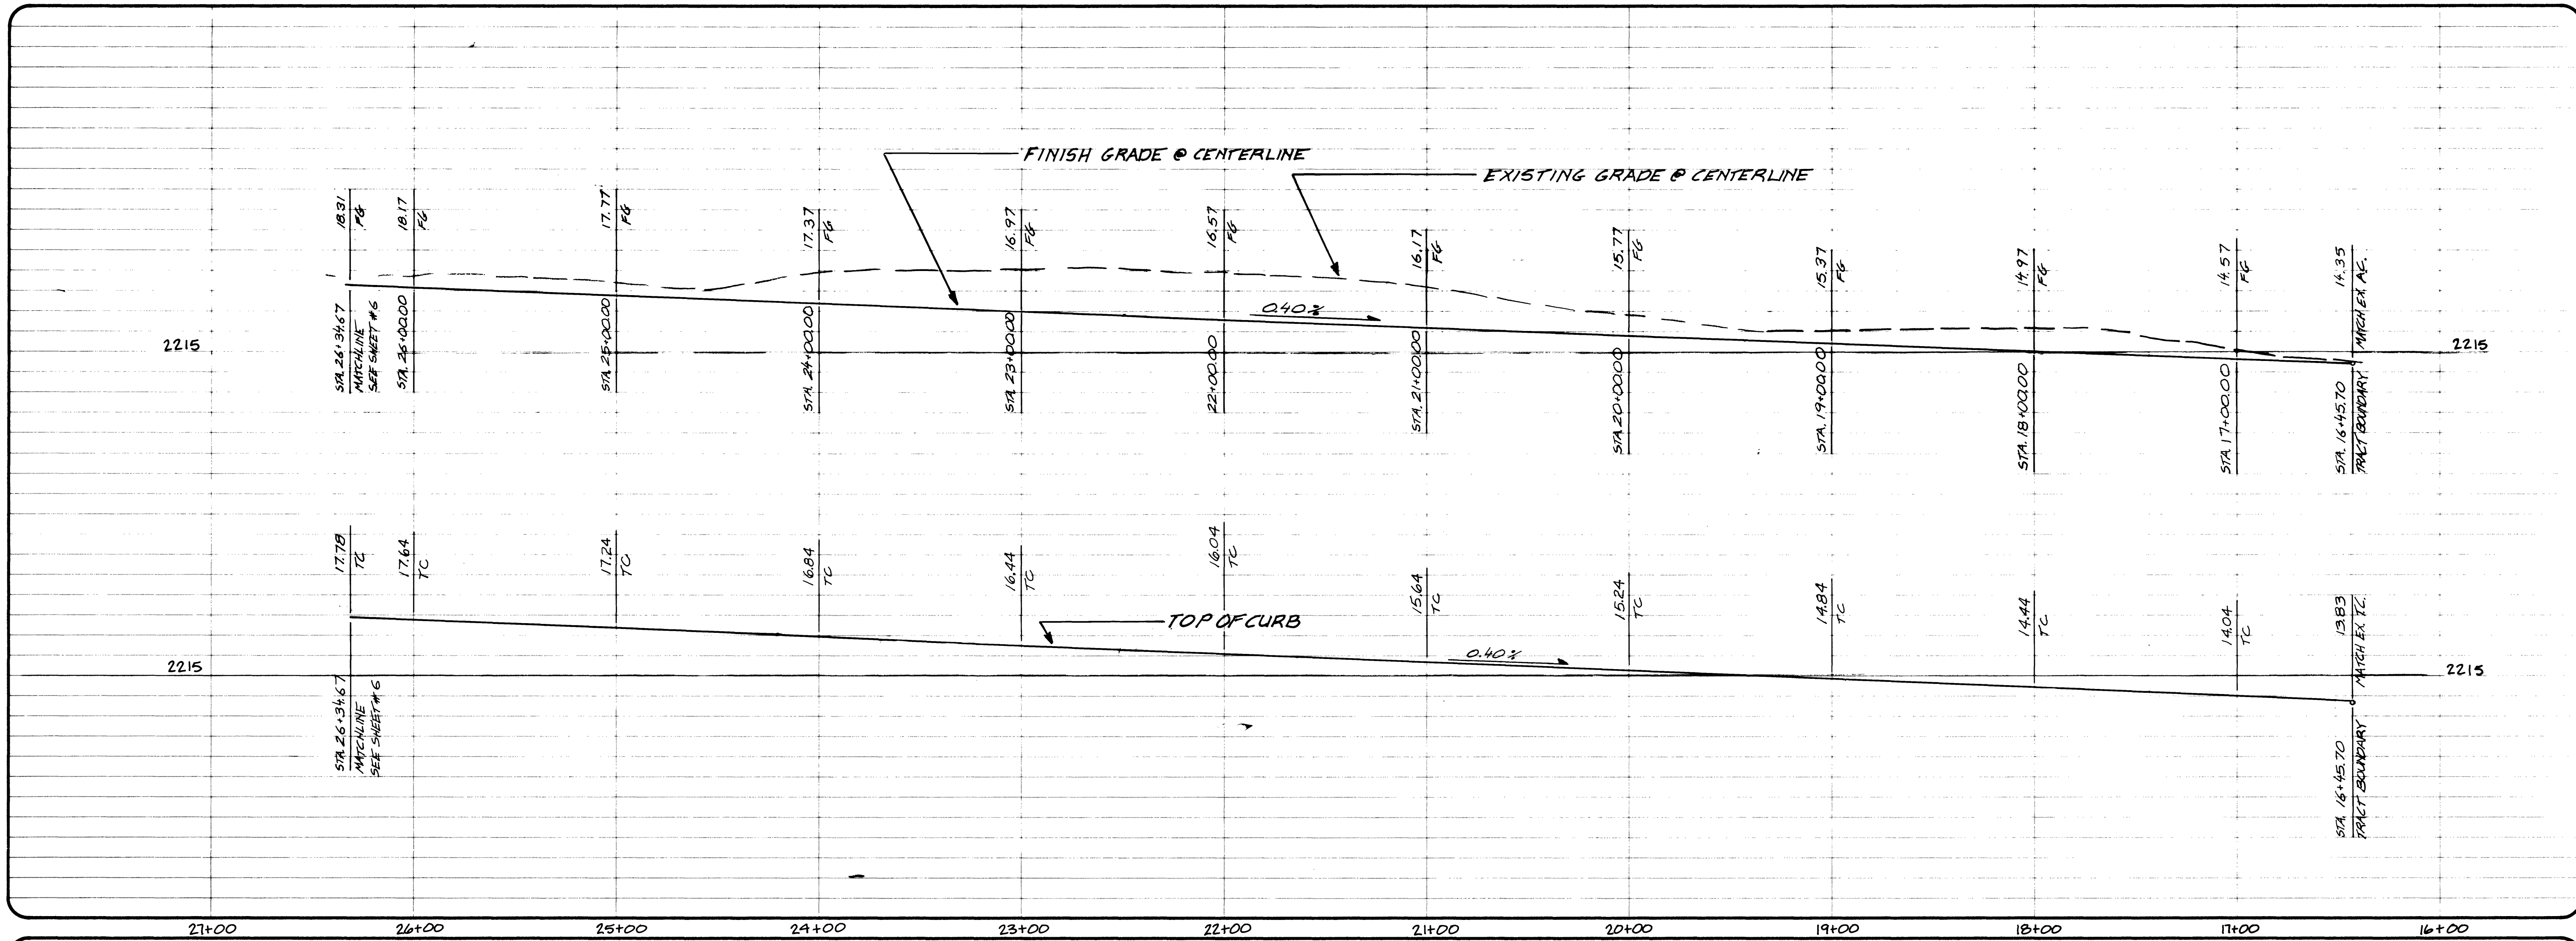


BENCHMARK

N.L.V. BENCHMARK 2-5-109
1\"/>

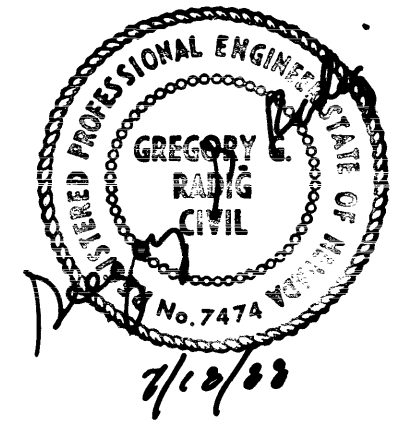

VISTA HILLS, INC.
LAS VEGAS, NEVADA

CONSULTING ENGINEERS - PLANNERS
 2300 PASEO DEL PRADO BUILDING A SUITE 100
 LAS VEGAS, NEVADA 89102 PHONE (702) 873-7550

APPROVAL	REV	DATE	BY	REVISION
	1	10-1-89	DR	Rev. Decatur Boulevard
	2	10-1-90	DT	REV. GRADES ON DECATUR BLVD

STREET PLAN & PROFILE

DECATUR BOULEVARD

LOS PRADOS - PHASE 2 - UNIT 2

NO. 3188-LP2-2

BY FLC

DATE JULY 1988

SCALE HORIZ 1"=40'

VERT 1"=4'

SHEET 5

OF 13 SHEETS

1074-4116-2-2