

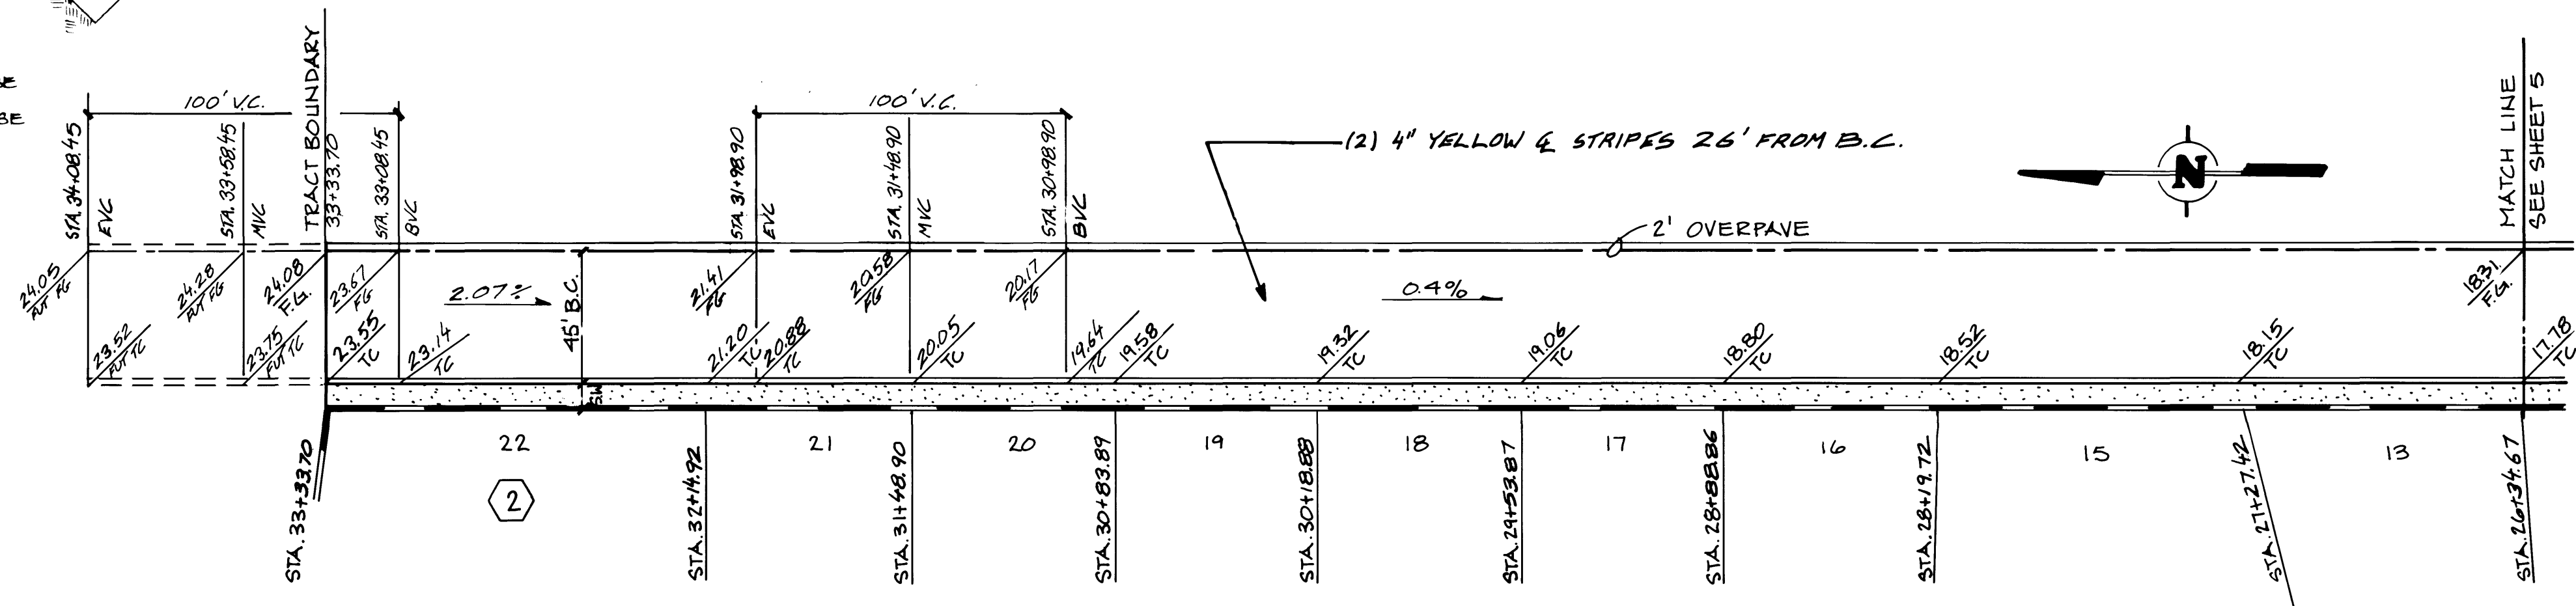
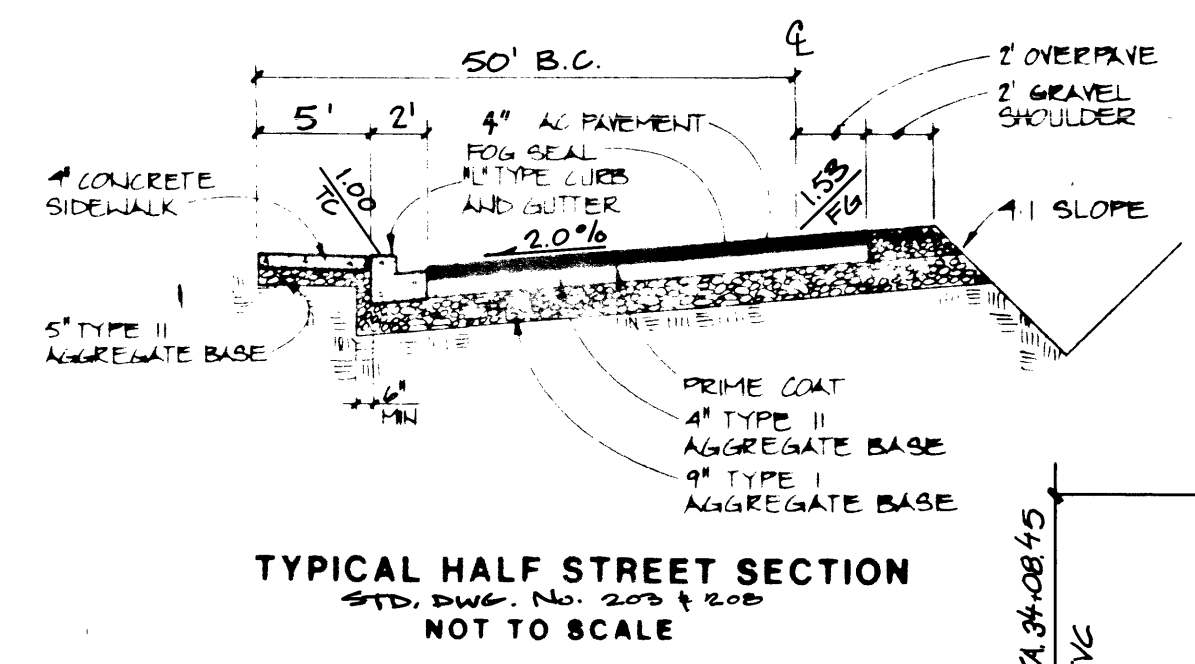


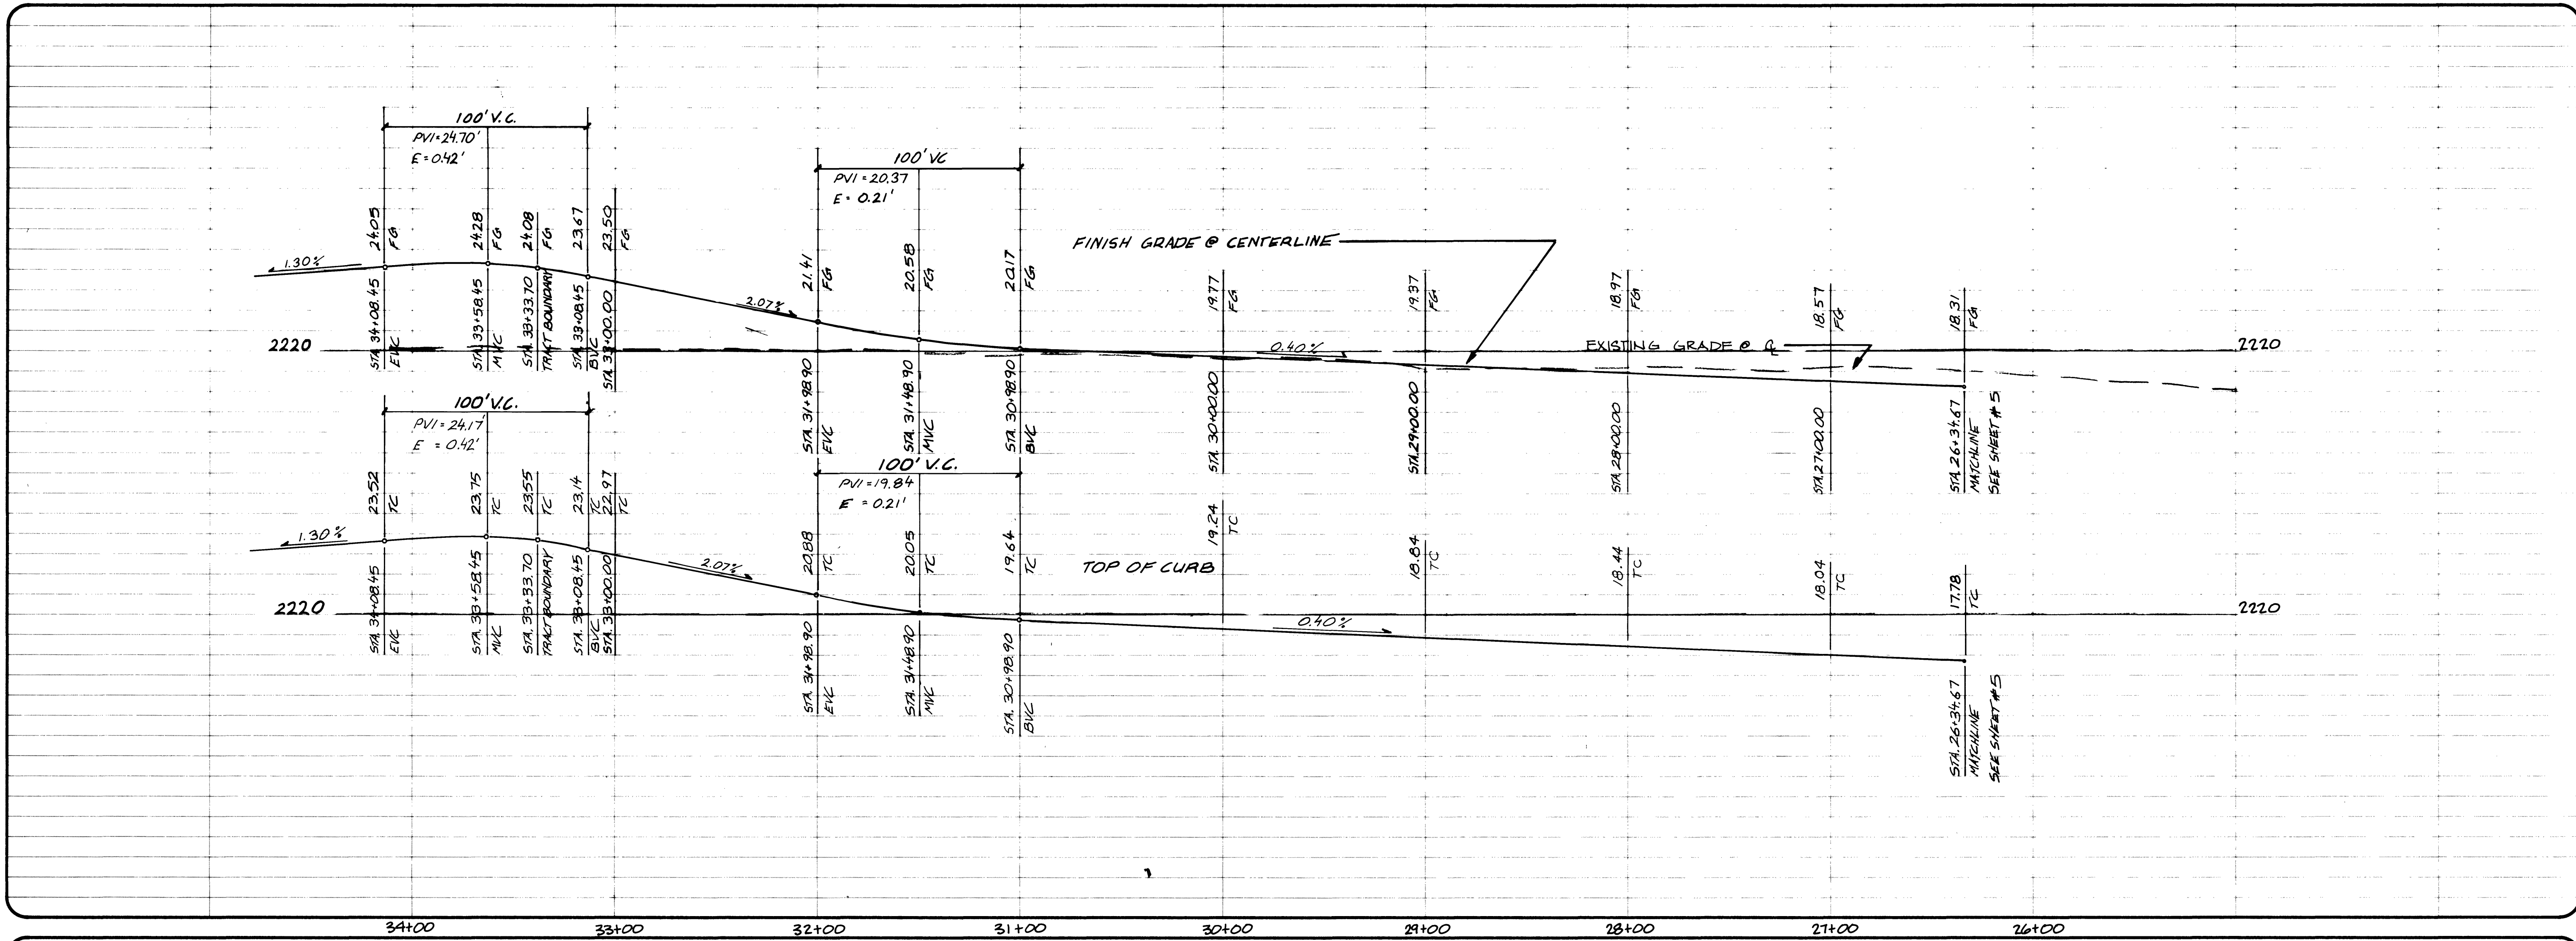

DECATUR BOULEVARD

BENCHMARK
N.L.V. BENCHMARK 2-6-109
1"6" DIAMETER CONCRETE MONUMENT, 47.60 FEET EAST
AND 50.30 FEET SOUTH OF THE NORTHWEST QUARTER
CORNER OF SECTION 6, MARKED BY LONE MOUNTAIN ROAD
AND DECATUR BOULEVARD.
ELEV. = 2210.38

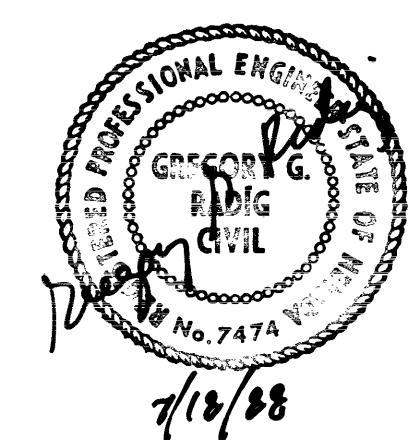

VISTA HILLS, INC.
LAS VEGAS, NEVADA

APPROVAL	REV	DATE	BY	REVISION
	1	10-18-88	DM	Rev Decatur Boulevard
	2	10-5-90	DT	REV BRIDGES ON DECATUR BLVD

nevada

CONSULTING ENGINEERS - PLANNERS
2300 PASEO DEL PRADO BUILDING A SUITE 100
LAS VEGAS, NEVADA 89102 PHONE (702) 873-7550

STREET PLAN & PROFILE
DECATUR BOULEVARD

LOS PRADOS - PHASE 2 - UNIT 2

NO. 3188-LP2-2

BY FLC

DATE JULY, 1988

SCALE HORIZ 1"=40' VERT 1"=4'

SHEET 6

OF 13 SHEETS

107Y-4116-2-2