


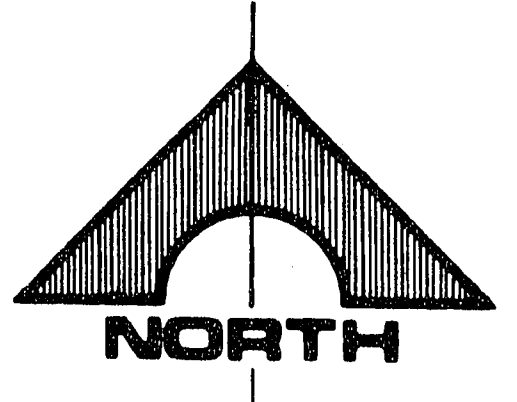

PROFILE
SCALE: HORIZ. 1" = 30'
VERT. 1" = 3'




STREET SECTION

NOTES:

- STRUCTURAL SECTION OF STREET TO CONFORM TO C.L.V. STANDARD DRAWINGS. -#7255
- NATIVE MATERIAL MAY BE USED IN LIEU OF TYPE 1 WHEN PROCESSED FOR APPROVAL IN ACCORDANCE WITH CITY OF LAS VEGAS STATEMENT OF POLICY DATED 07/25/04.

BCR CURVE DATA

NO.	Δ	R	L	T
1	85° 28' 33"	30.00'	46.33'	29.21'
2	90° 00' 00"	25.00'	39.27'	25.00'

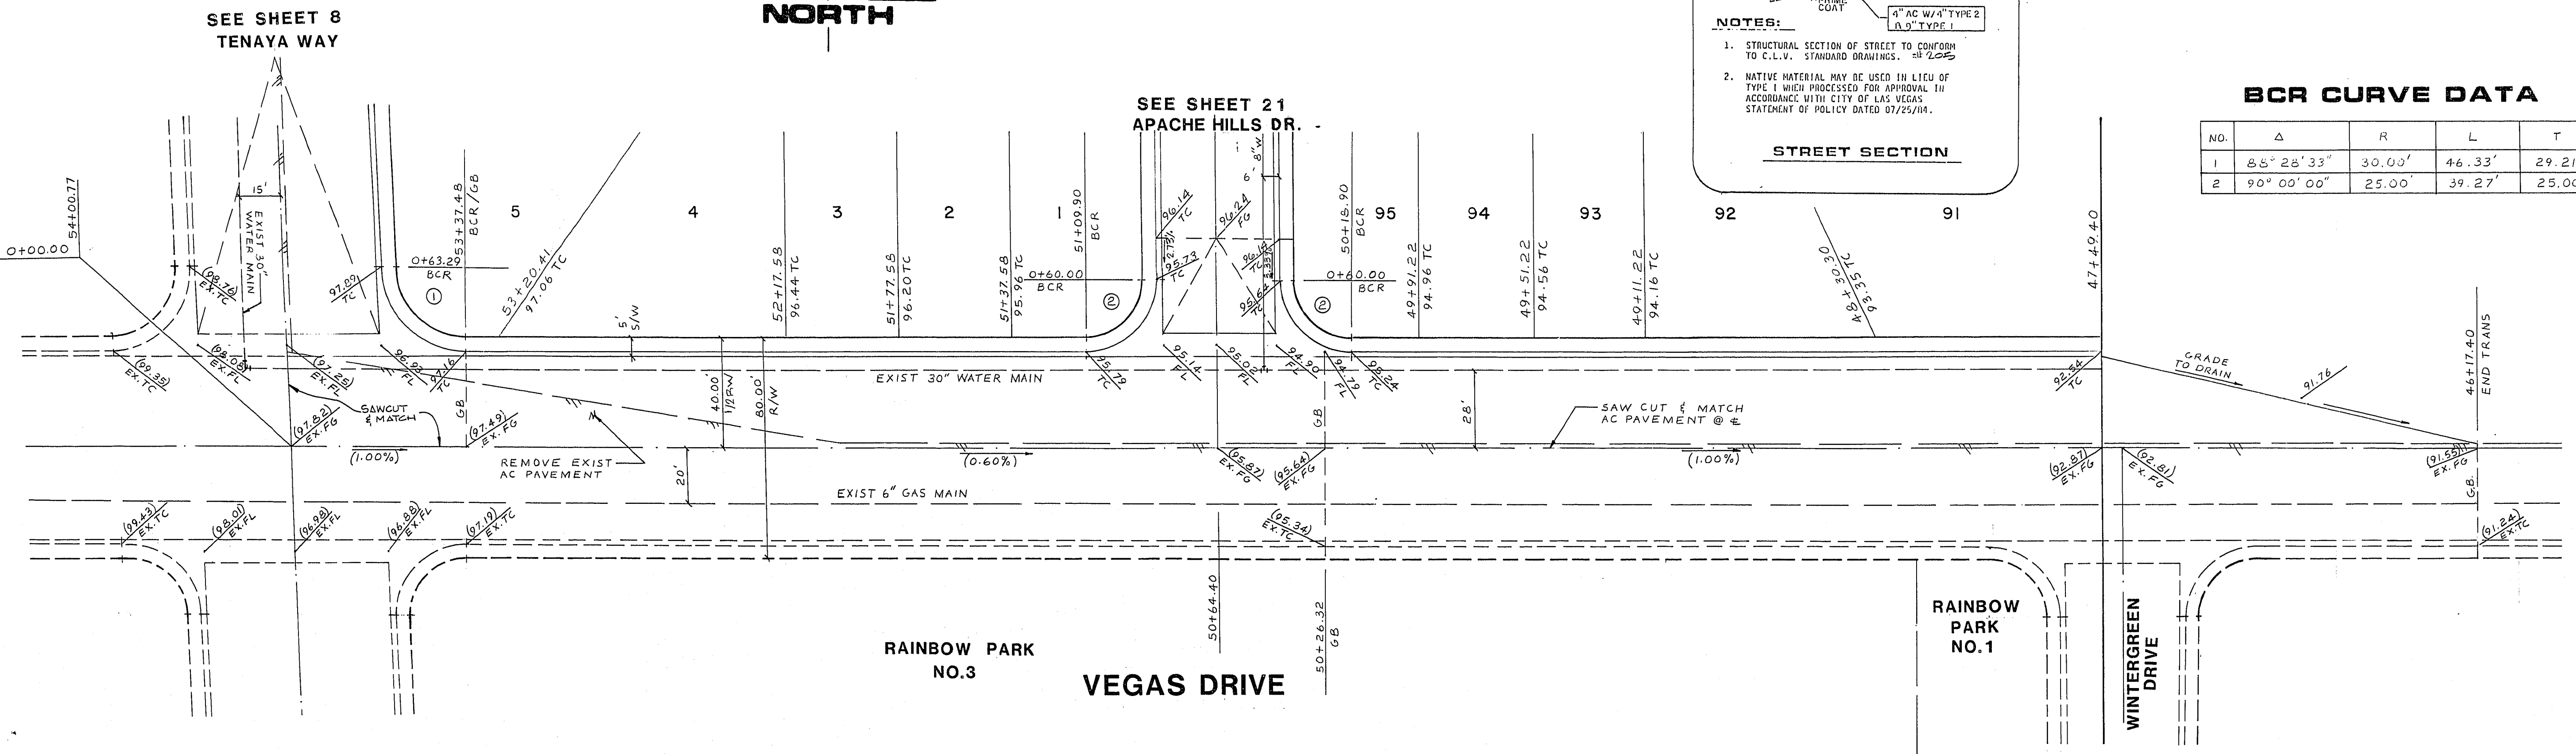

REV	DATE	DESCRIPTION
1	04-13-08	ISSUED FOR PERMIT
2	05-26-08	REVISION

REVISIONS

1555 SOUTH RAINBOW BLVD LAS VEGAS NEVADA 89002

G.C. WALLACE, INC.
Engineering/Architecture

LEWIS HOMES OF NEVADA
LEWIS HOMES - TENAYA EAST
VEGAS DRIVE

SHEET
7
OF 28 SHEETS