



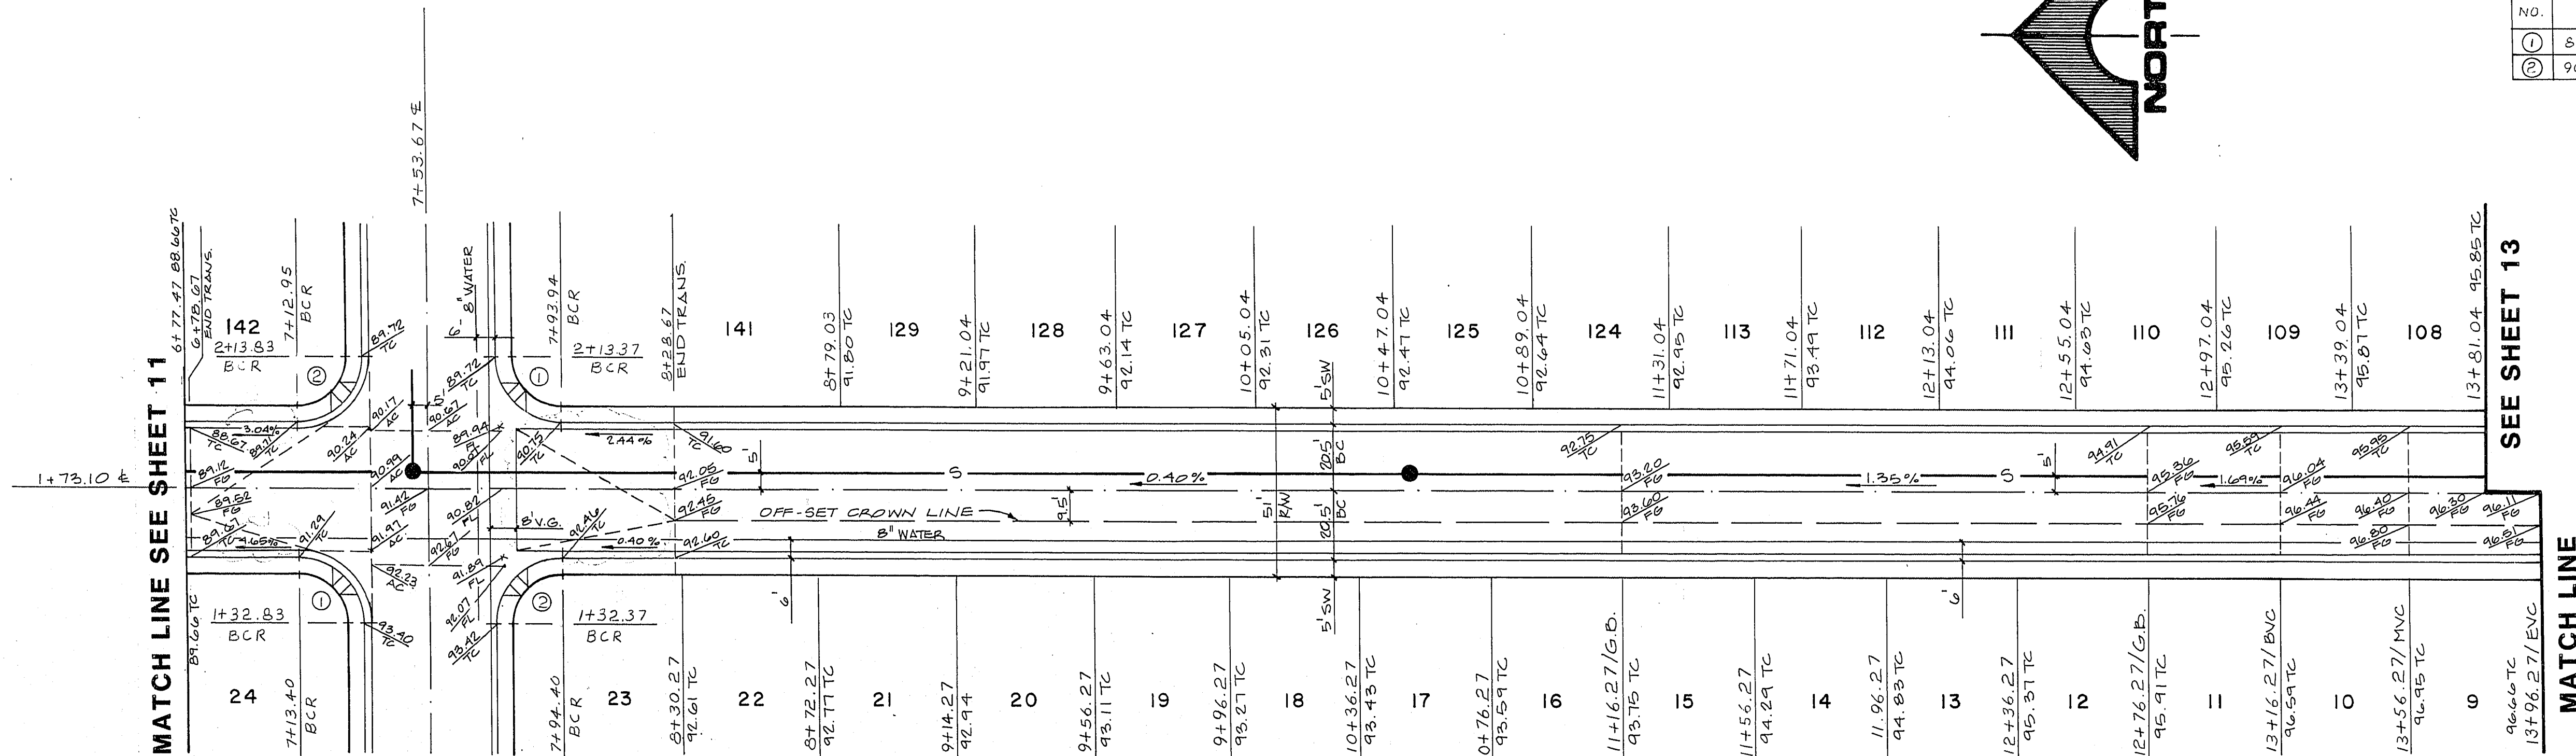

SCENIC HILLS DR.
SEE SHEET 19



SIERRA HILLS WAY

PROFILE
SCALE: HORIZ. 1" = 30'
VERT. 1" = 3'

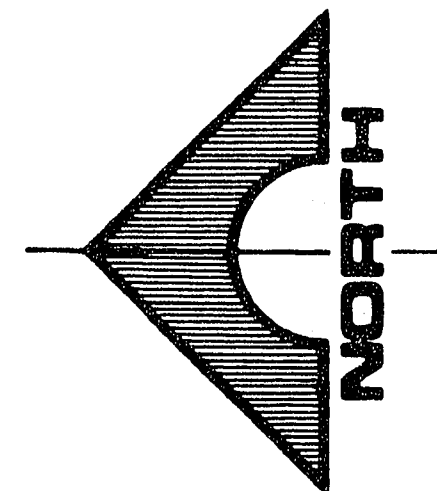

BCR CURVE DATA

NO.	Δ	R	L	T
①	89° 40' 27"	20.00'	31.30'	19.89'
②	90° 19' 33"	20.00'	31.53'	20.11'

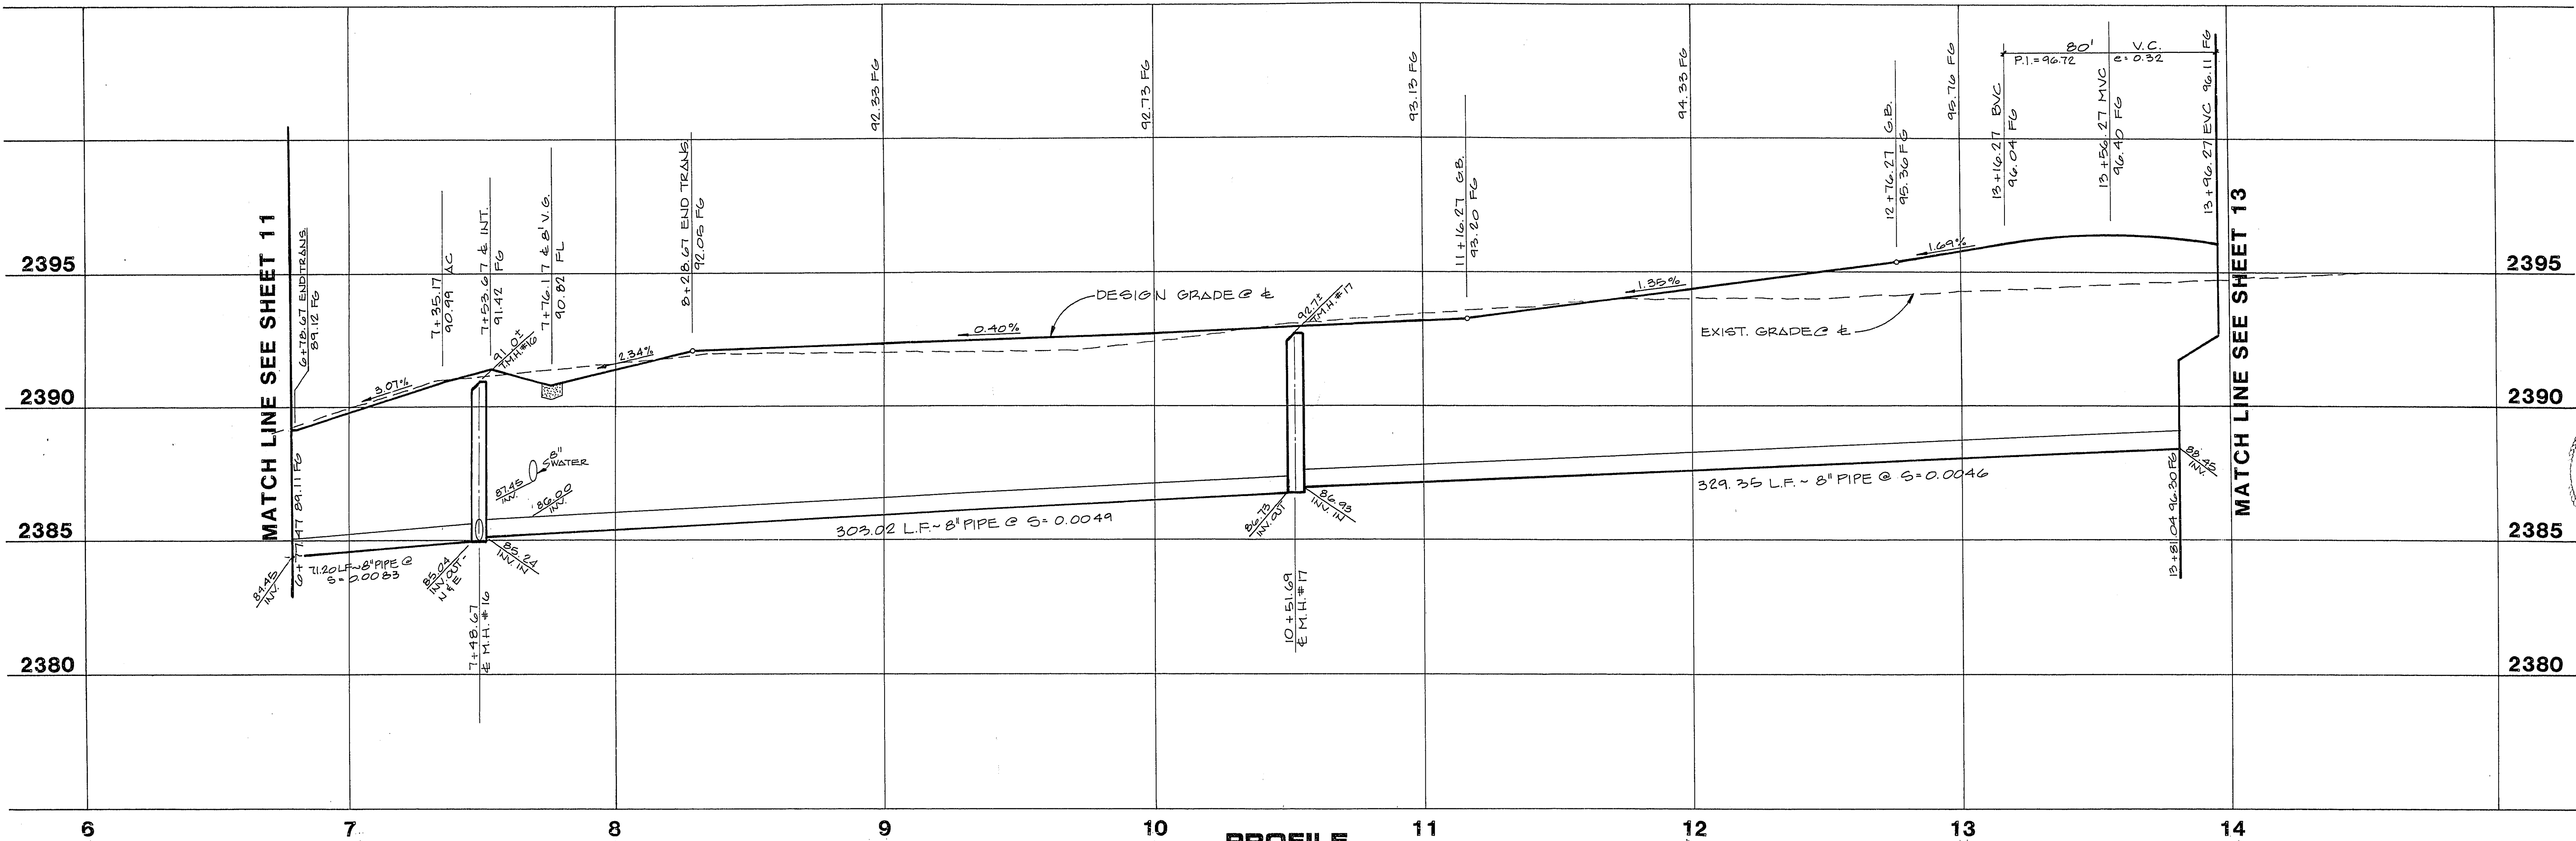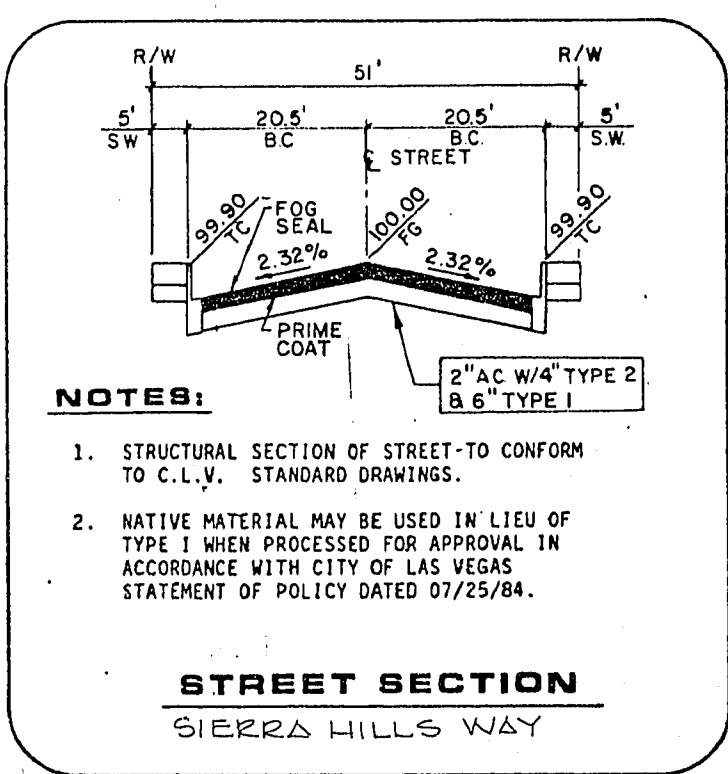

REV	DATE	DESCRIPTION
1	8-14-86	CHANGES BY JAMES H.D.
2	8-14-86	CHANGES BY JAMES H.D.
3	8-14-86	CHANGES BY JAMES H.D.
4	8-14-86	CHANGES BY JAMES H.D.

RECEIVED
ENGINEER
G.C. WALLACE, INC.
Engineering/Architecture
1555 SOUTH RAINBOW BLVD. LAS VEGAS, NEVADA 89102

LEWIS HOMES OF NEVADA
LEWIS HOMES - TENAYA EAST
SIERRA HILLS WAY
STA. 6+77.47 TO STA. 13+96.27

SHEET
12
OF 28 SHEETS