

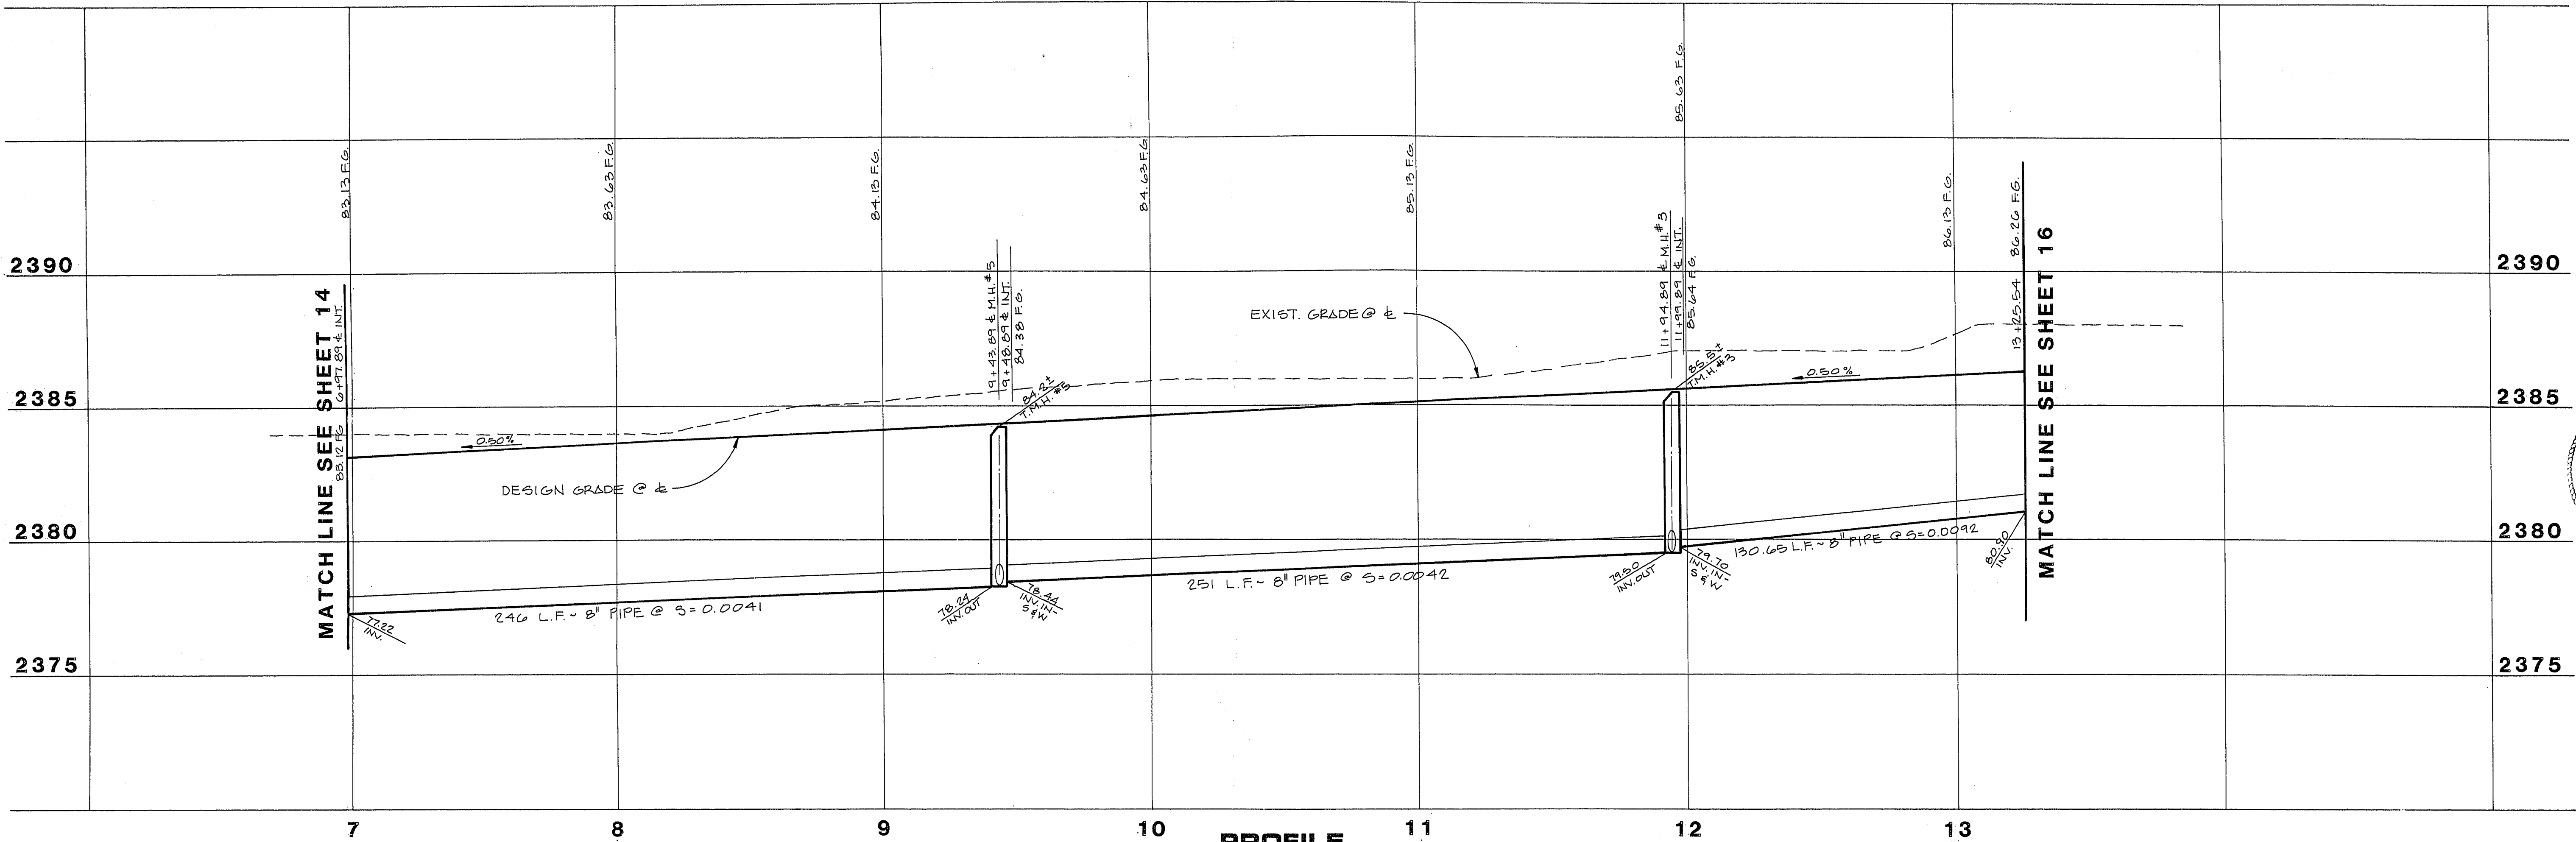


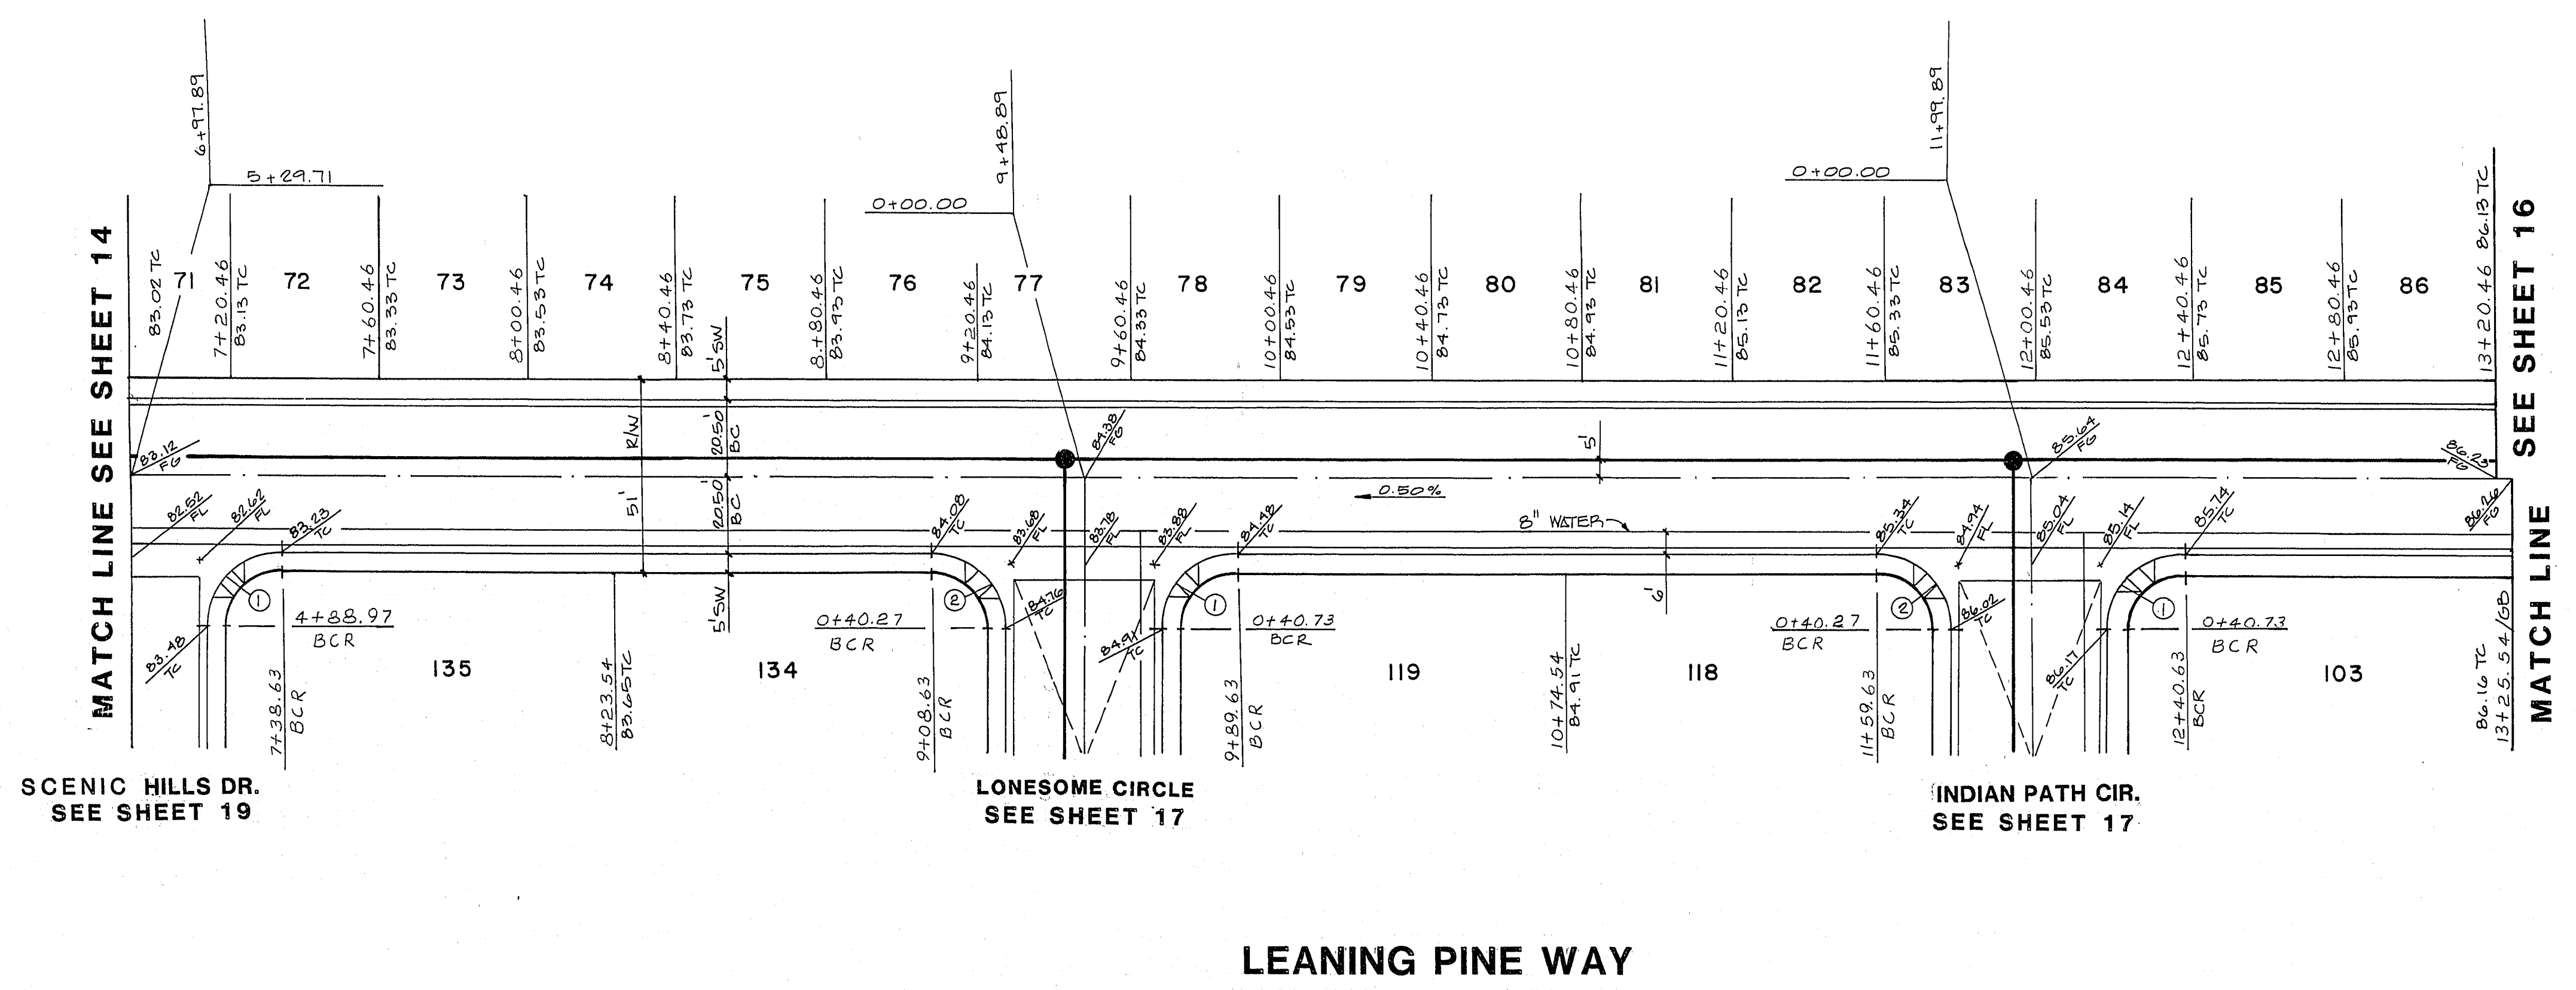


PROFILE
SCALE: HORIZ. 1" = 30'
VERT. 1" = 3'

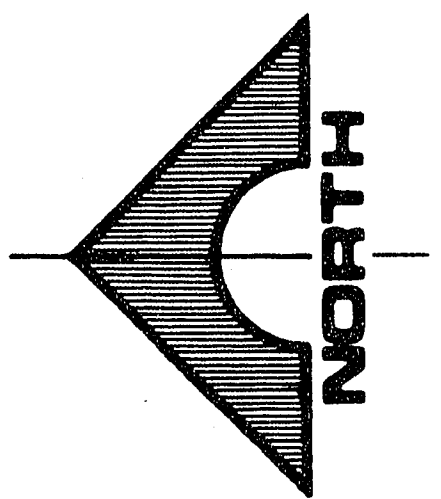

BCR CURVE DATA

NO.	Δ	R	L	T
1	90° 19' 33"	20.00'	31.53'	20.11'
2	69° 40' 27"	20.00'	31.30'	19.89'

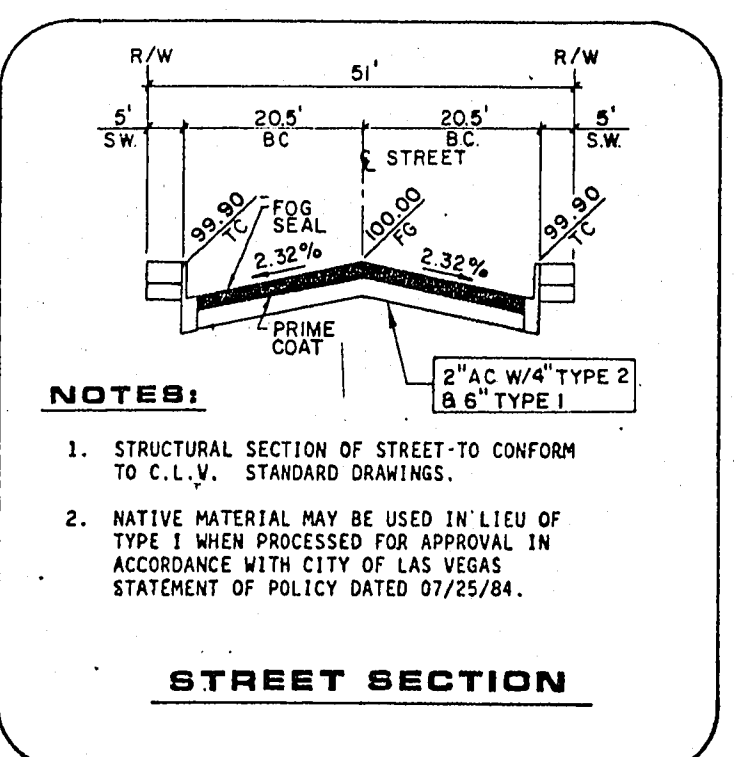

REVISIONS

REV	DATE	DESCRIPTION
1	10/16/99	CHANGE ST. NAMES, KU

DESIGNED BY: DWB/PL
CHECKED BY: DWB/PL
DATE: 8-25-99
R.E. NO. 5245

G.C. WALLACE
Consulting Engineers, Inc.
1555 South Rainbow Blvd. • Las Vegas, Nevada 89102 • 393-1200

LEWIS HOMES OF NEVADA
LEWIS HOMES - TENAYA EAST
LEANING PINE WAY
STA. 6+97.89 TO STA. 13+25.54

SHEET
15
OF 28 SHEETS