
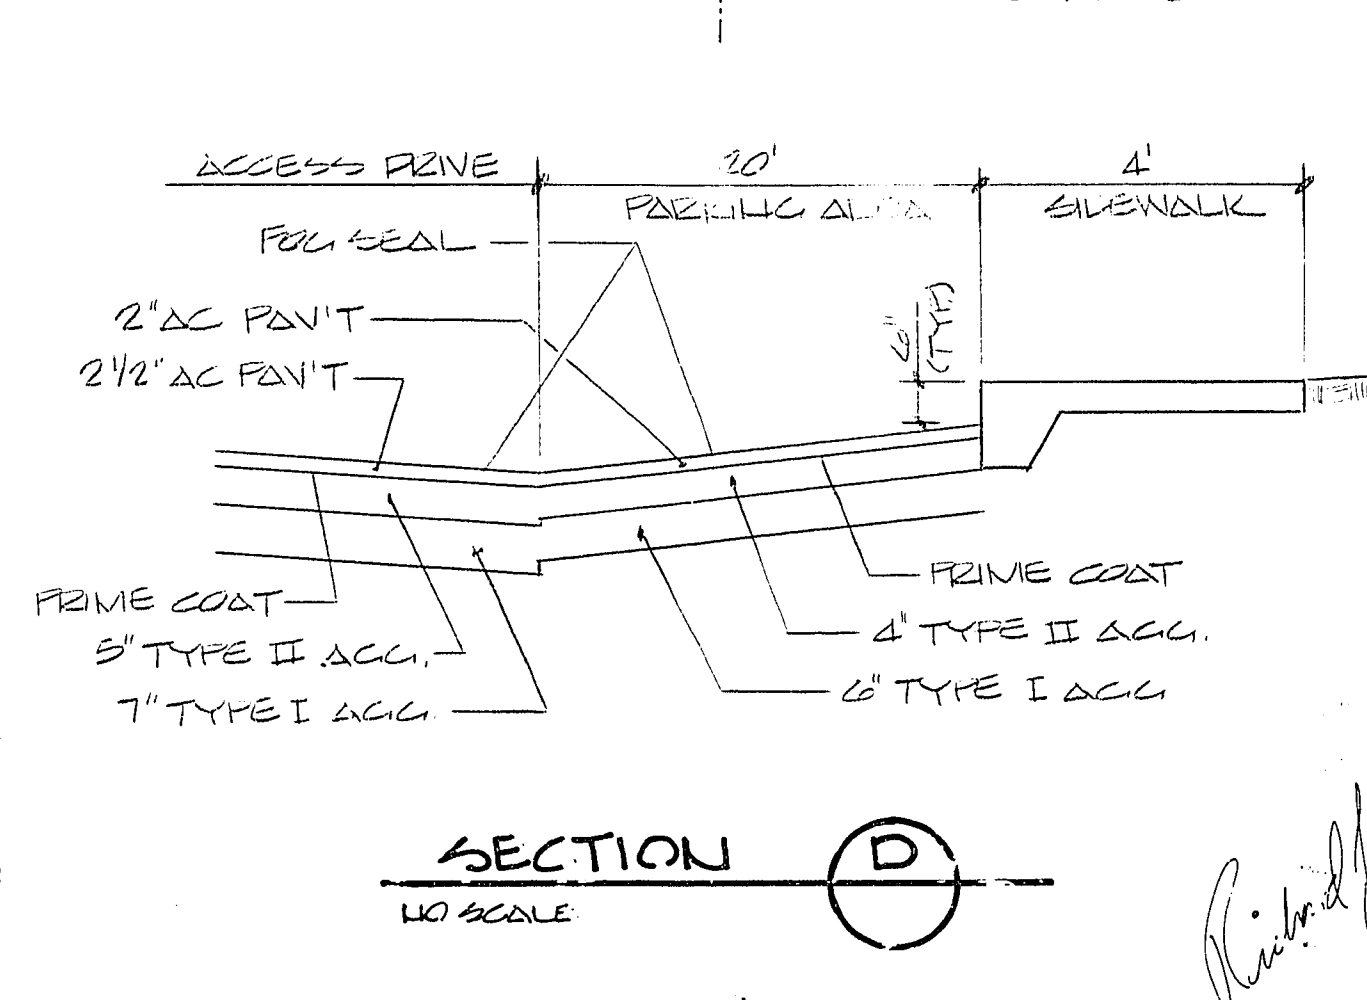
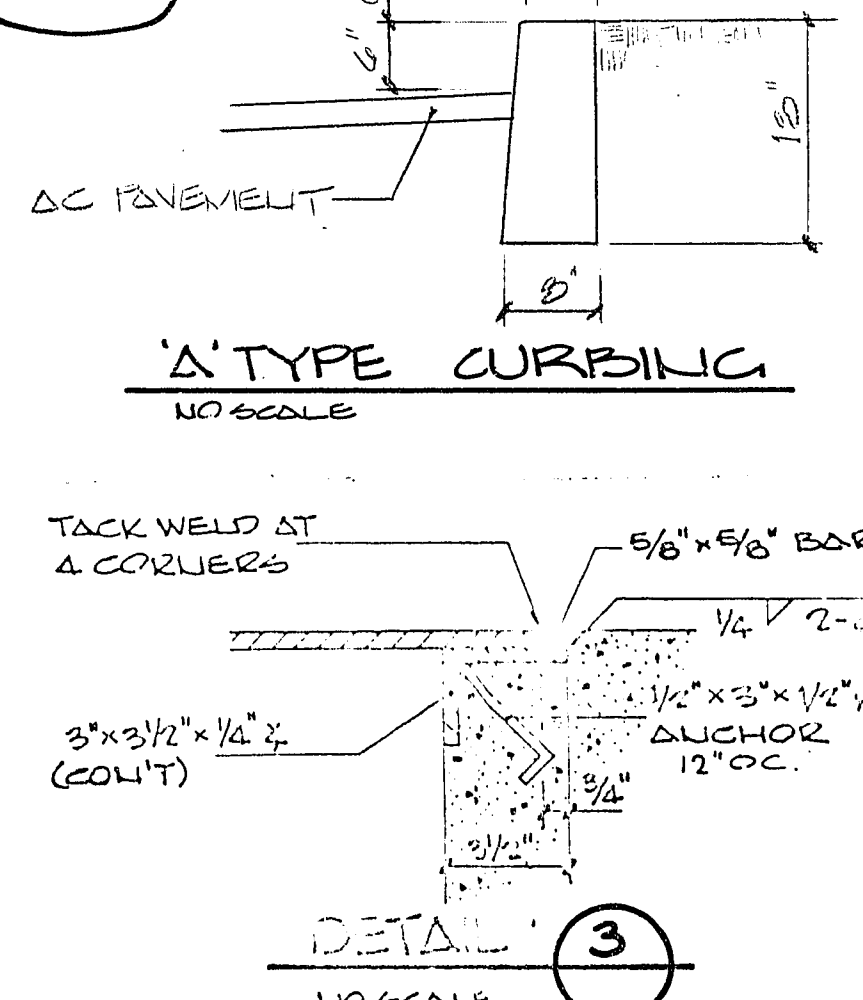
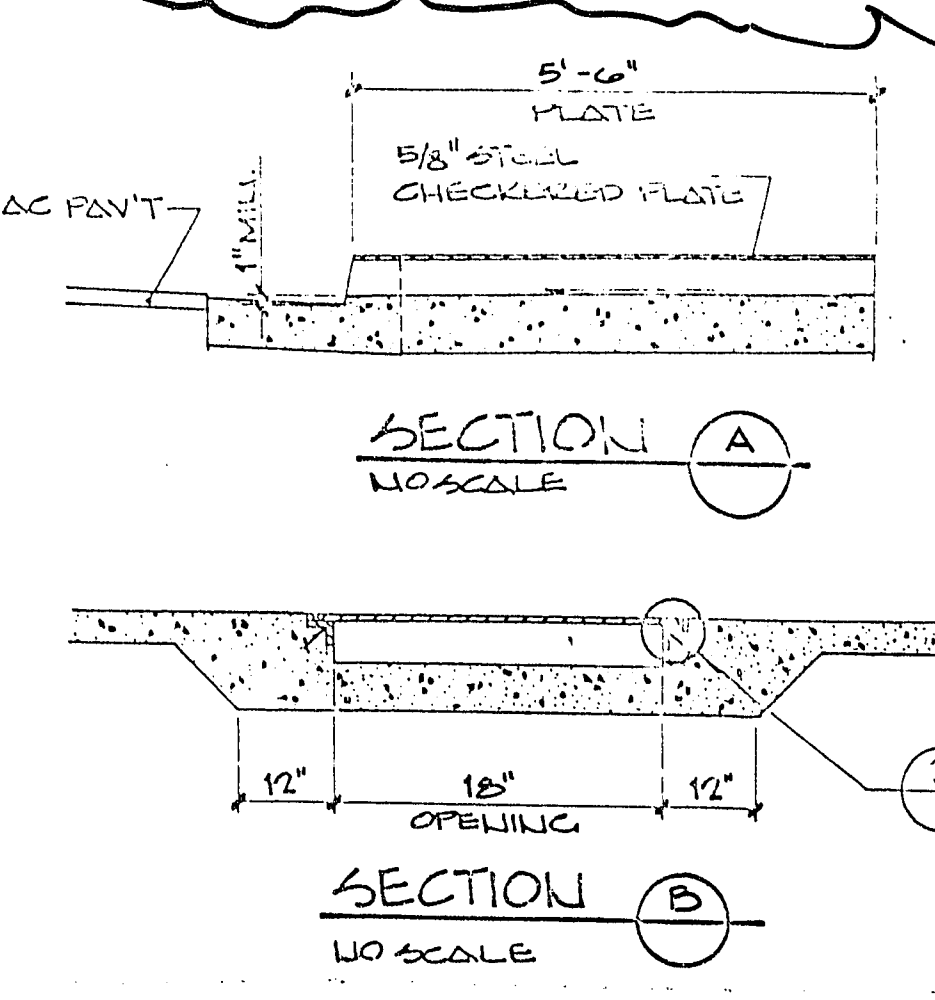
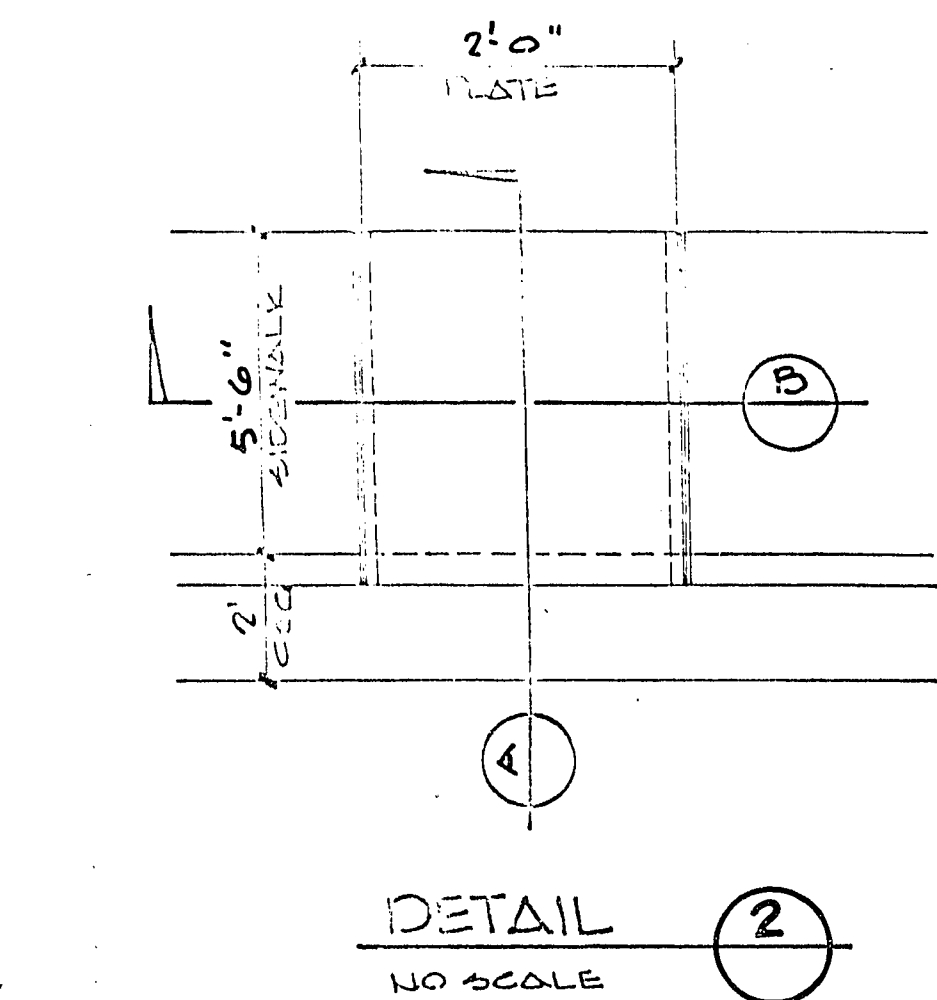
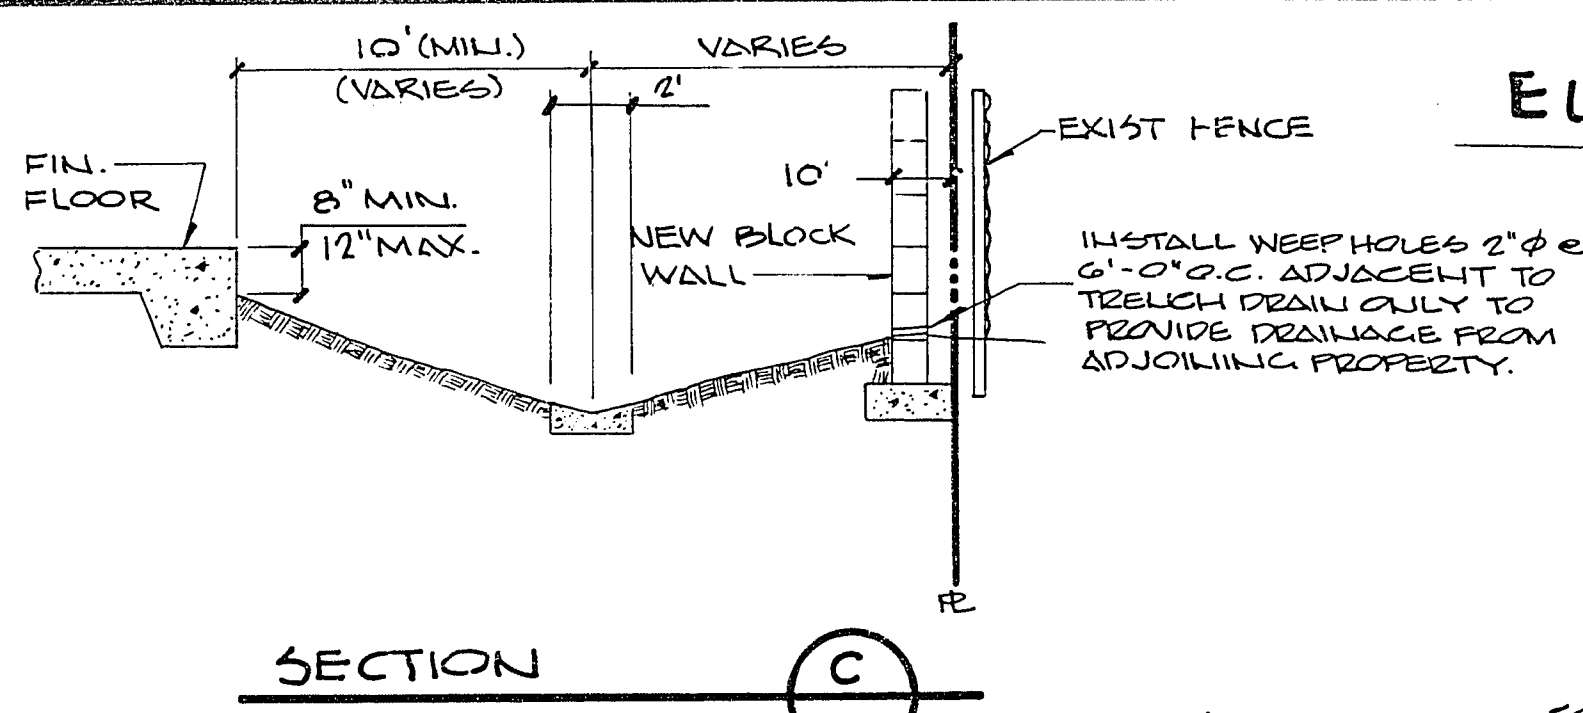
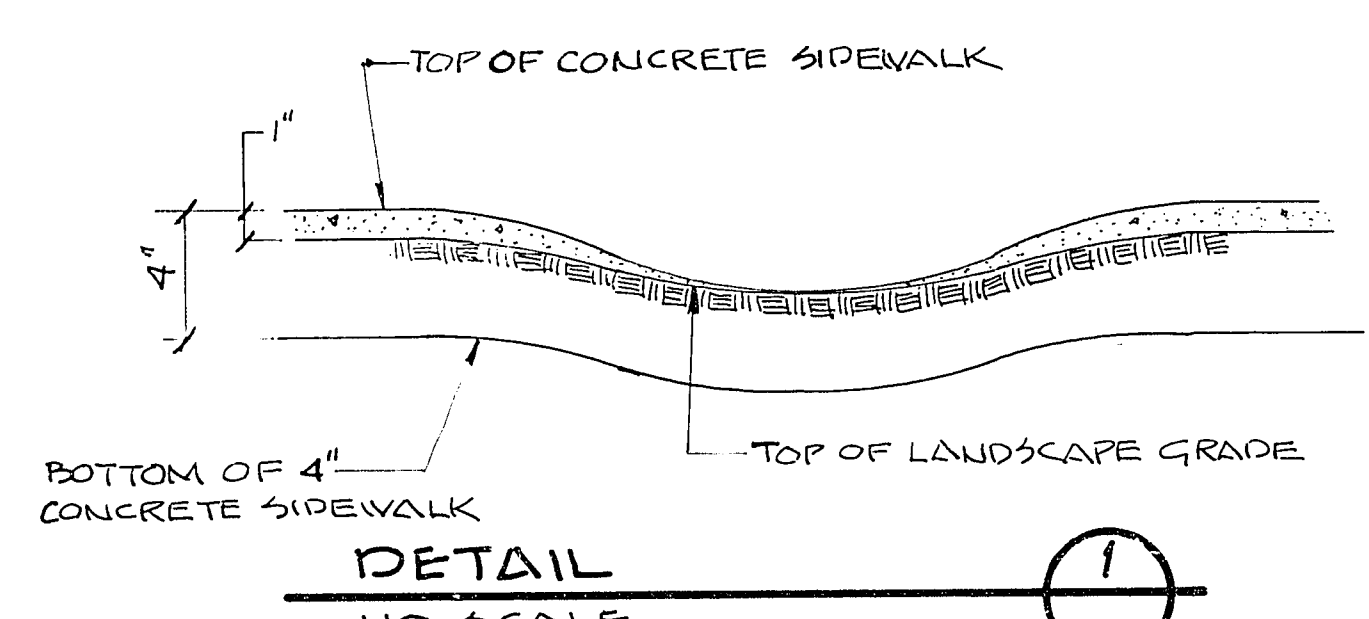


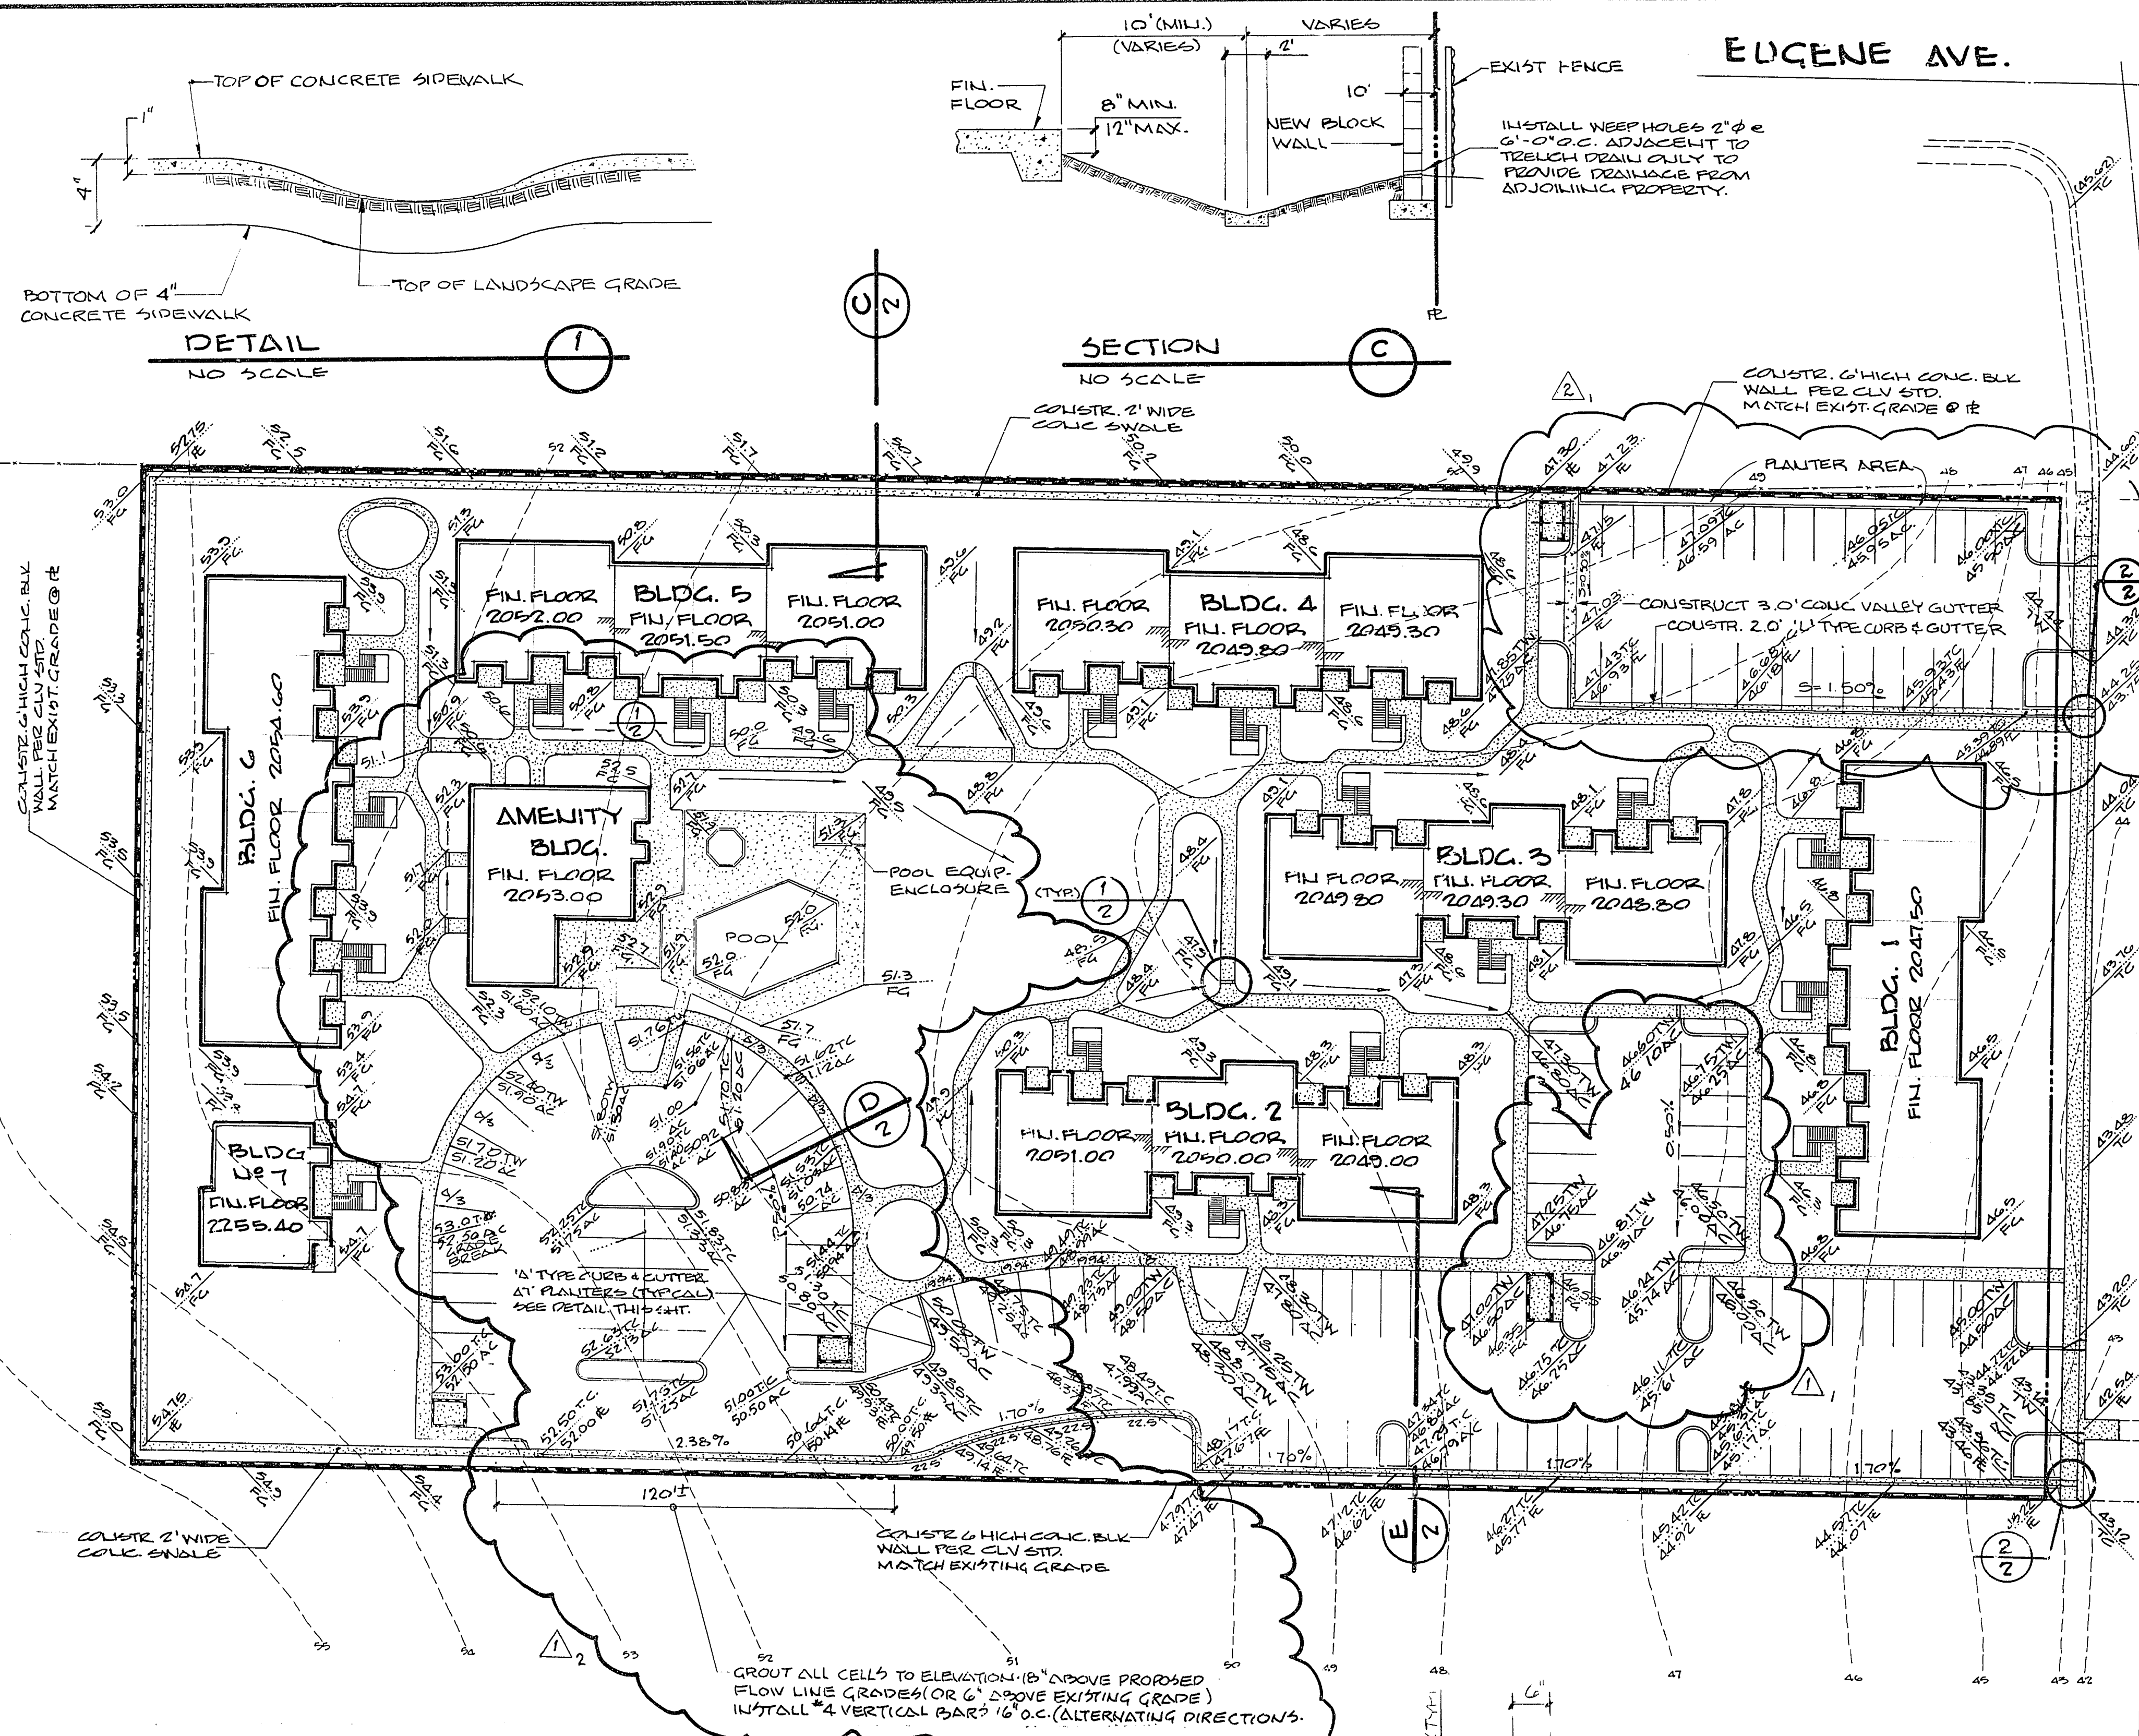



CL.V. UNIFORM STANDARDS

1. ALL CONSTRUCTION SHALL CONFORM TO THE LATEST CL.V. UNIFORM STANDARD SPECIFICATIONS AND DRAWINGS FOR PUBLIC WORKS CONSTRUCTION FOR CLARK COUNTY AREA, CLARK COUNTY, NEVADA.
2. COMPLIANCE WITH AIR POLLUTION CONTROL REGULATIONS WILL BE REQUIRED AT ALL TIMES.

LEGEND


- PROPERTY LINE
- STREET CENTERLINE
- CONCRETE
- BUILDING LINE
- BLOCK WALL
- "A" TYPE CURB
- "B" TYPE CONCRETE SIDEWALK, "L" TYPE CURB & GUTTER
- TRASH AREA

NOTE:
REFERENCE SOILS REPORT BY NEVADA TESTING LAB;
JOB NO. 4121J075; DATED SEPT. 17, 1981

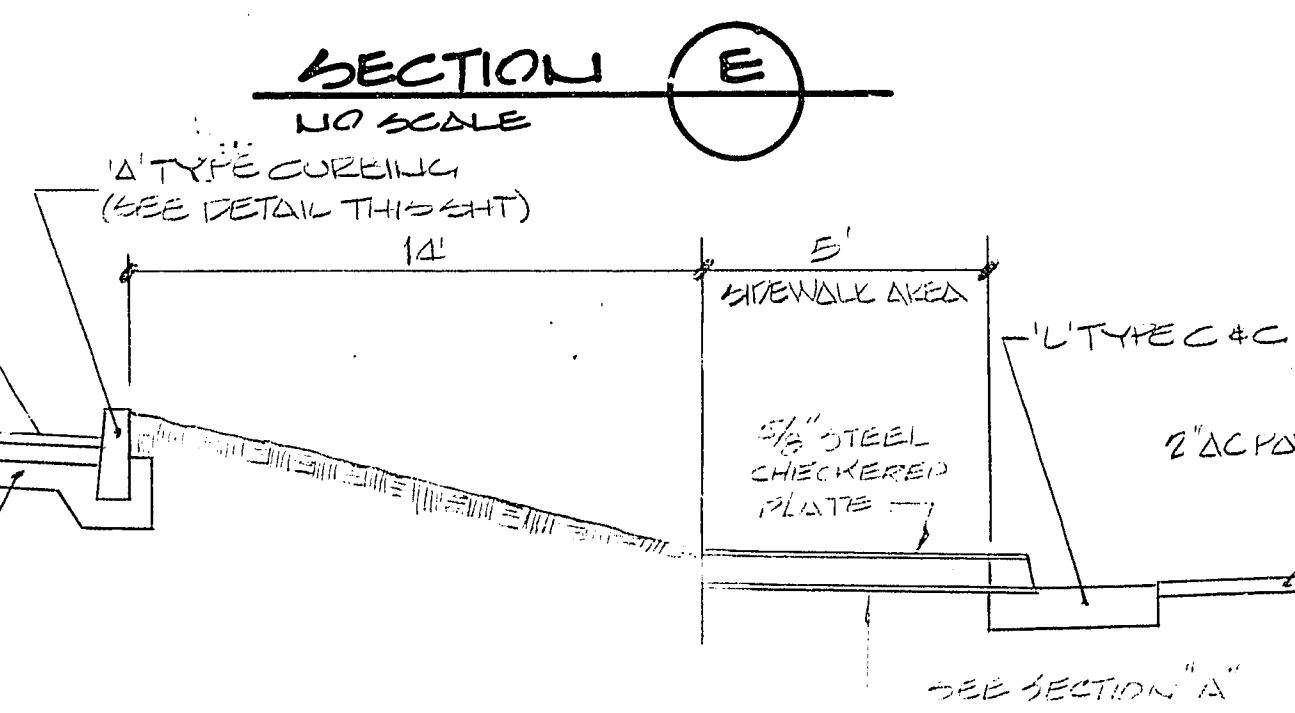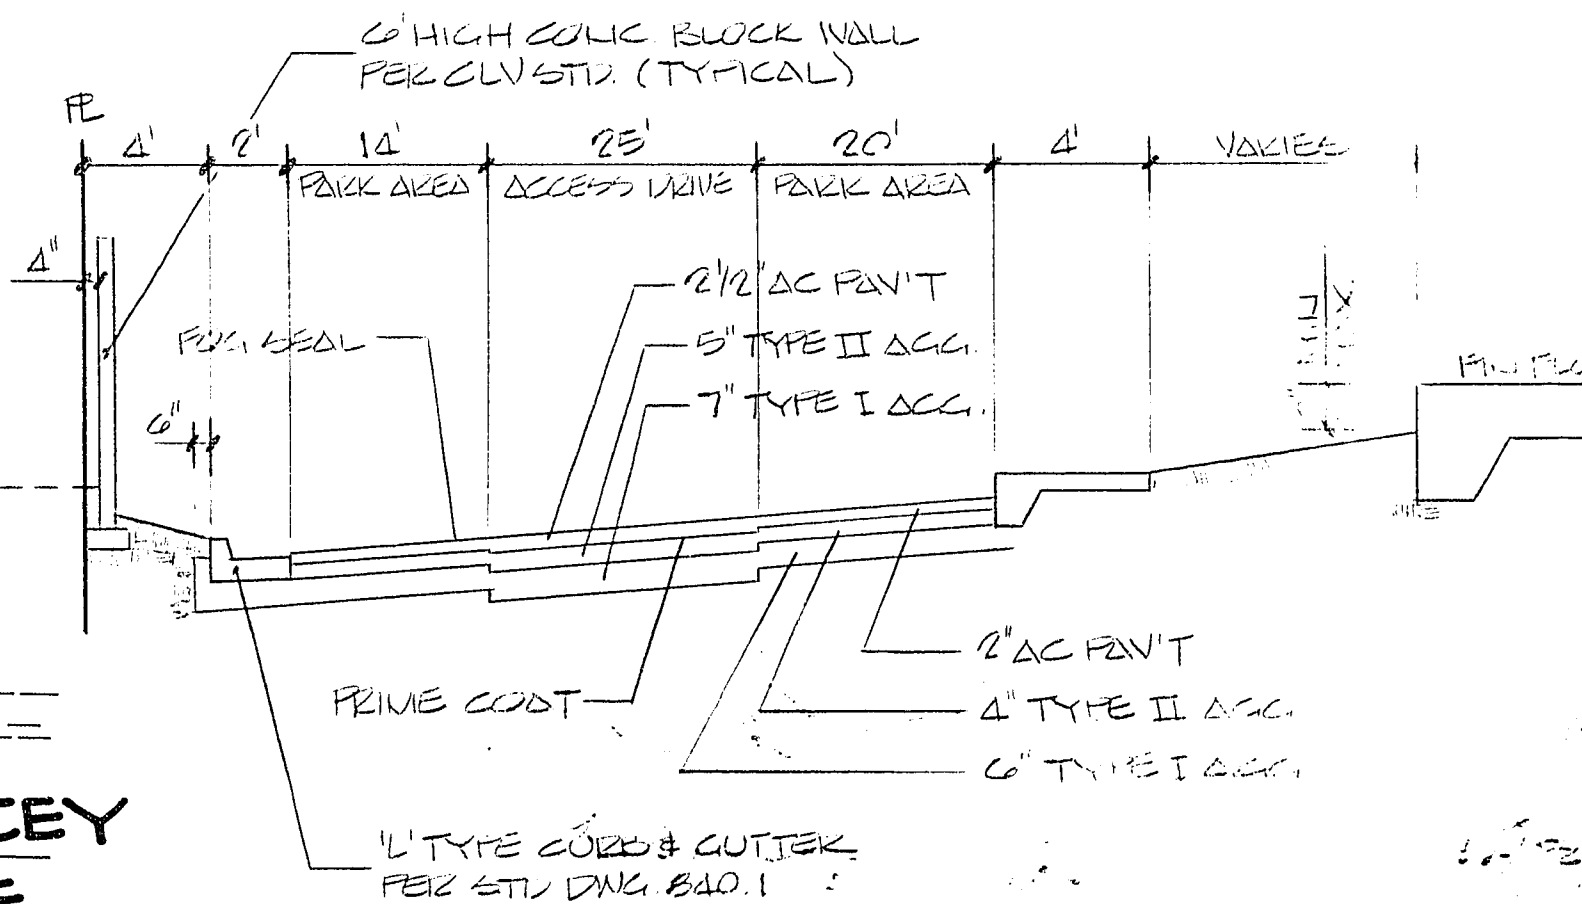

BENCH MARK

B.M.-06024B3- BOLT AND PLATE AT N.E. CORNER OF STACEY AVE. AND WINWOOD STREET.
ELEVATION=2243.30 C.L.V. DATUM.

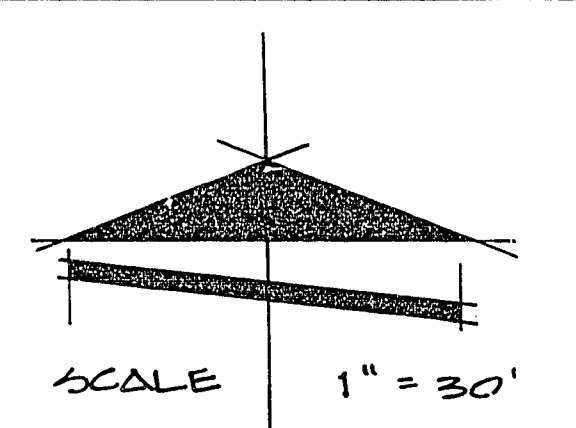

APPROVALS

CLV QUALITY CONTROL ENGINEER
DATE 2/4/82
CLV ENGINEER
DATE 2/4/82

DATE	DESIGN	DATE	ANNA
DATE	DRAWN	DATE	ANNA
DATE	CHECK	DATE	ANNA
DATE	SCALE	DATE	ANNA
PREPARED FOR: POLIDOROSA CONSTR. CO.			
BAUGHMAN & TURNER			
CIVIL ENGINEERS			
LAND SURVEYORS			
3335 WEST CHARLETON BOULEVARD			
LAS VEGAS, NEVADA 89102			
GRADING PLAN			
SECTION 92, TOWNSHIP 20 SOUTH, RANGE 12 EAST, M.D.B. & M.			
CITY OF LAS VEGAS			
NEVADA			
LAKE MEAD VILLAGES			
SHEET			
PROJ. NO. FB128-FT			