


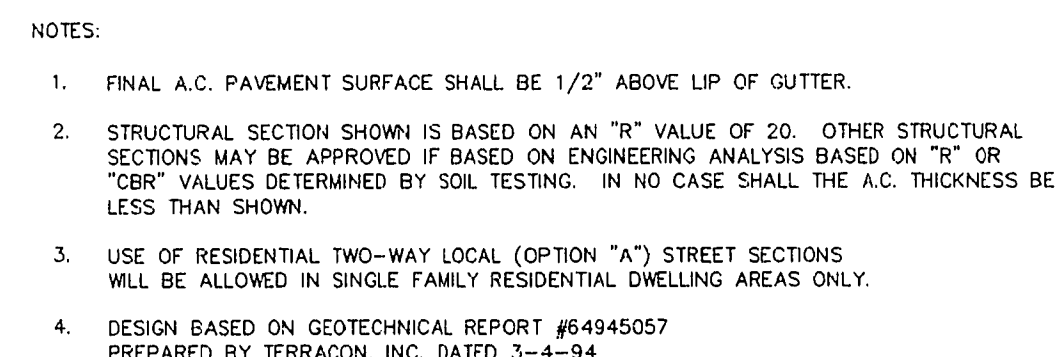


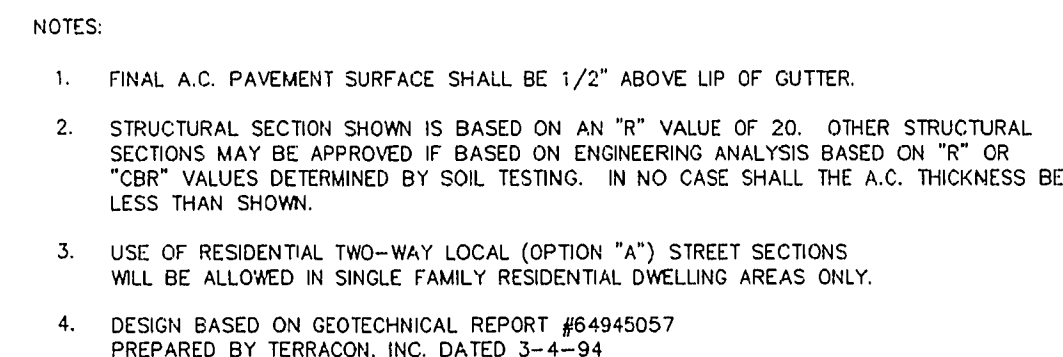



51' ROW STREET SECTION DETAIL
STD. DWG. NO. 206

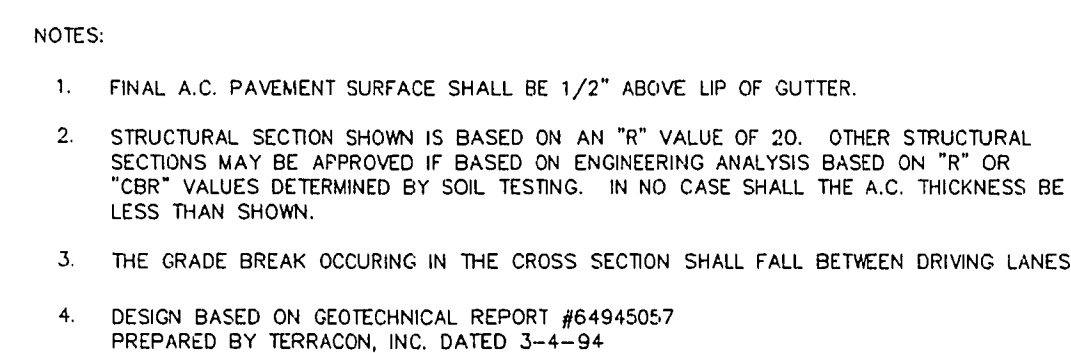




AVERY DRIVE SECTION DETAIL
SECTION C-C
N.T.S.
STD. DWG. #206

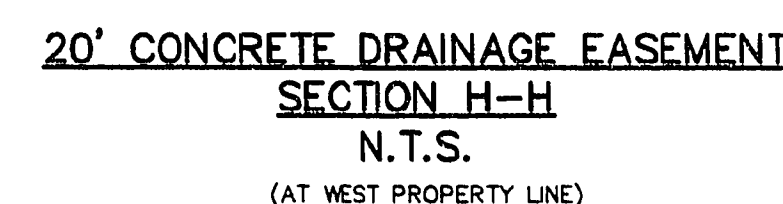

JAMES BILBRAY DR. E - E SECTION DETAIL
STD. DWG. NO. 205

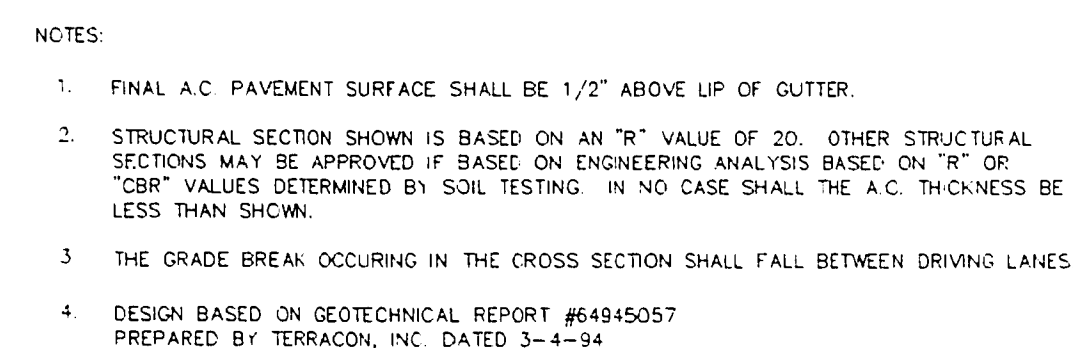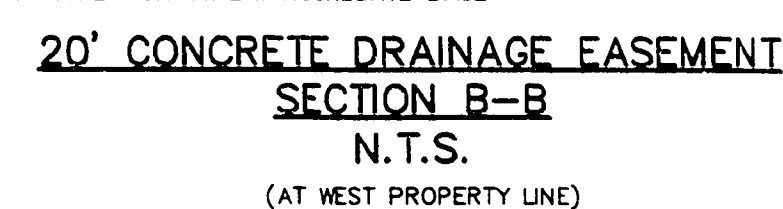

JAMES BILBRAY DR. STREET SECTION DETAIL
STD. DWG. NO. 205

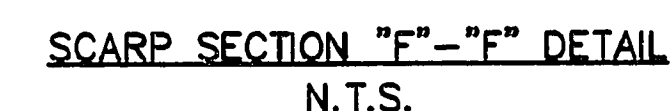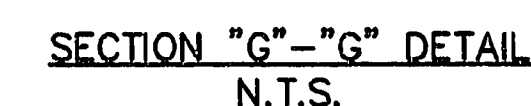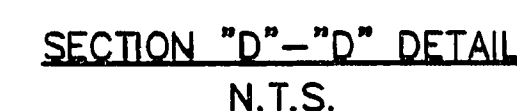

DETAIL SHEET

TITLE	DETAIL SHEET
PROJECT	JAKE'S RANCH

JOB #	N4-75-04
NAME	VERTREES/CRAWFORD/M
DATE	7-28-95
SCALE	NO SCALE

PAGE
13

11-16-43

107 Y-4346-4, 5.