


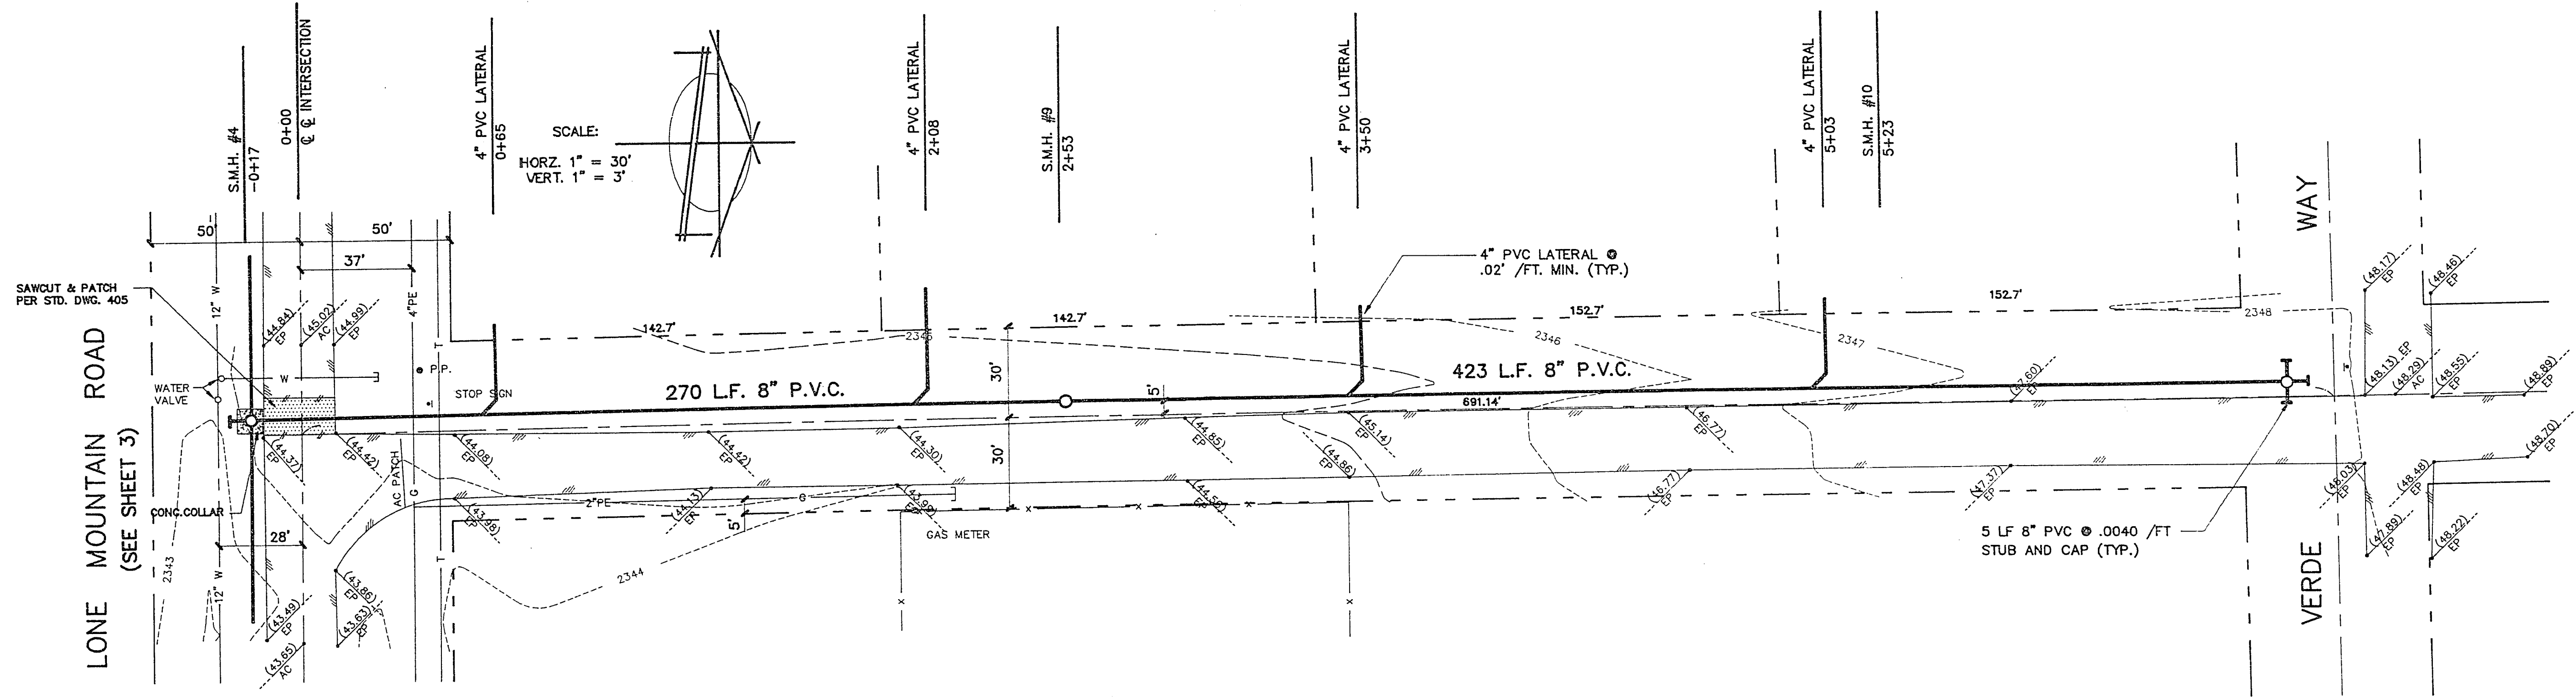

TRAFFIC NOTE

ANY EXISTING TRAFFIC SIGNS DISTURBED DURING CONSTRUCTION SHALL BE REINSTALLED PER CLARK COUNTY STANDARDS.


OVERSIZING NOTE

ALTERNATE "A" THE LARGER AND DEEPER SEWERLINE DESIGN, WILL ACTUALLY BE CONSTRUCTED. THE SMALLER AND/OR SHALLOWER DESIGN IS SHOWN FOR BID COMPARISON PURPOSES ONLY.

BENCH MARK:


BENCH MARK NUMBER C0004A2 - RAILROAD SPIKE IN POWER POLE AT SOUTHEAST QUADRANT OF LONE MOUNTAIN ROAD AND CIMARRON ROAD. ELEVATION = 2371.77 CLARK COUNTY ENGINEERING DATUM

TIOGA WAY

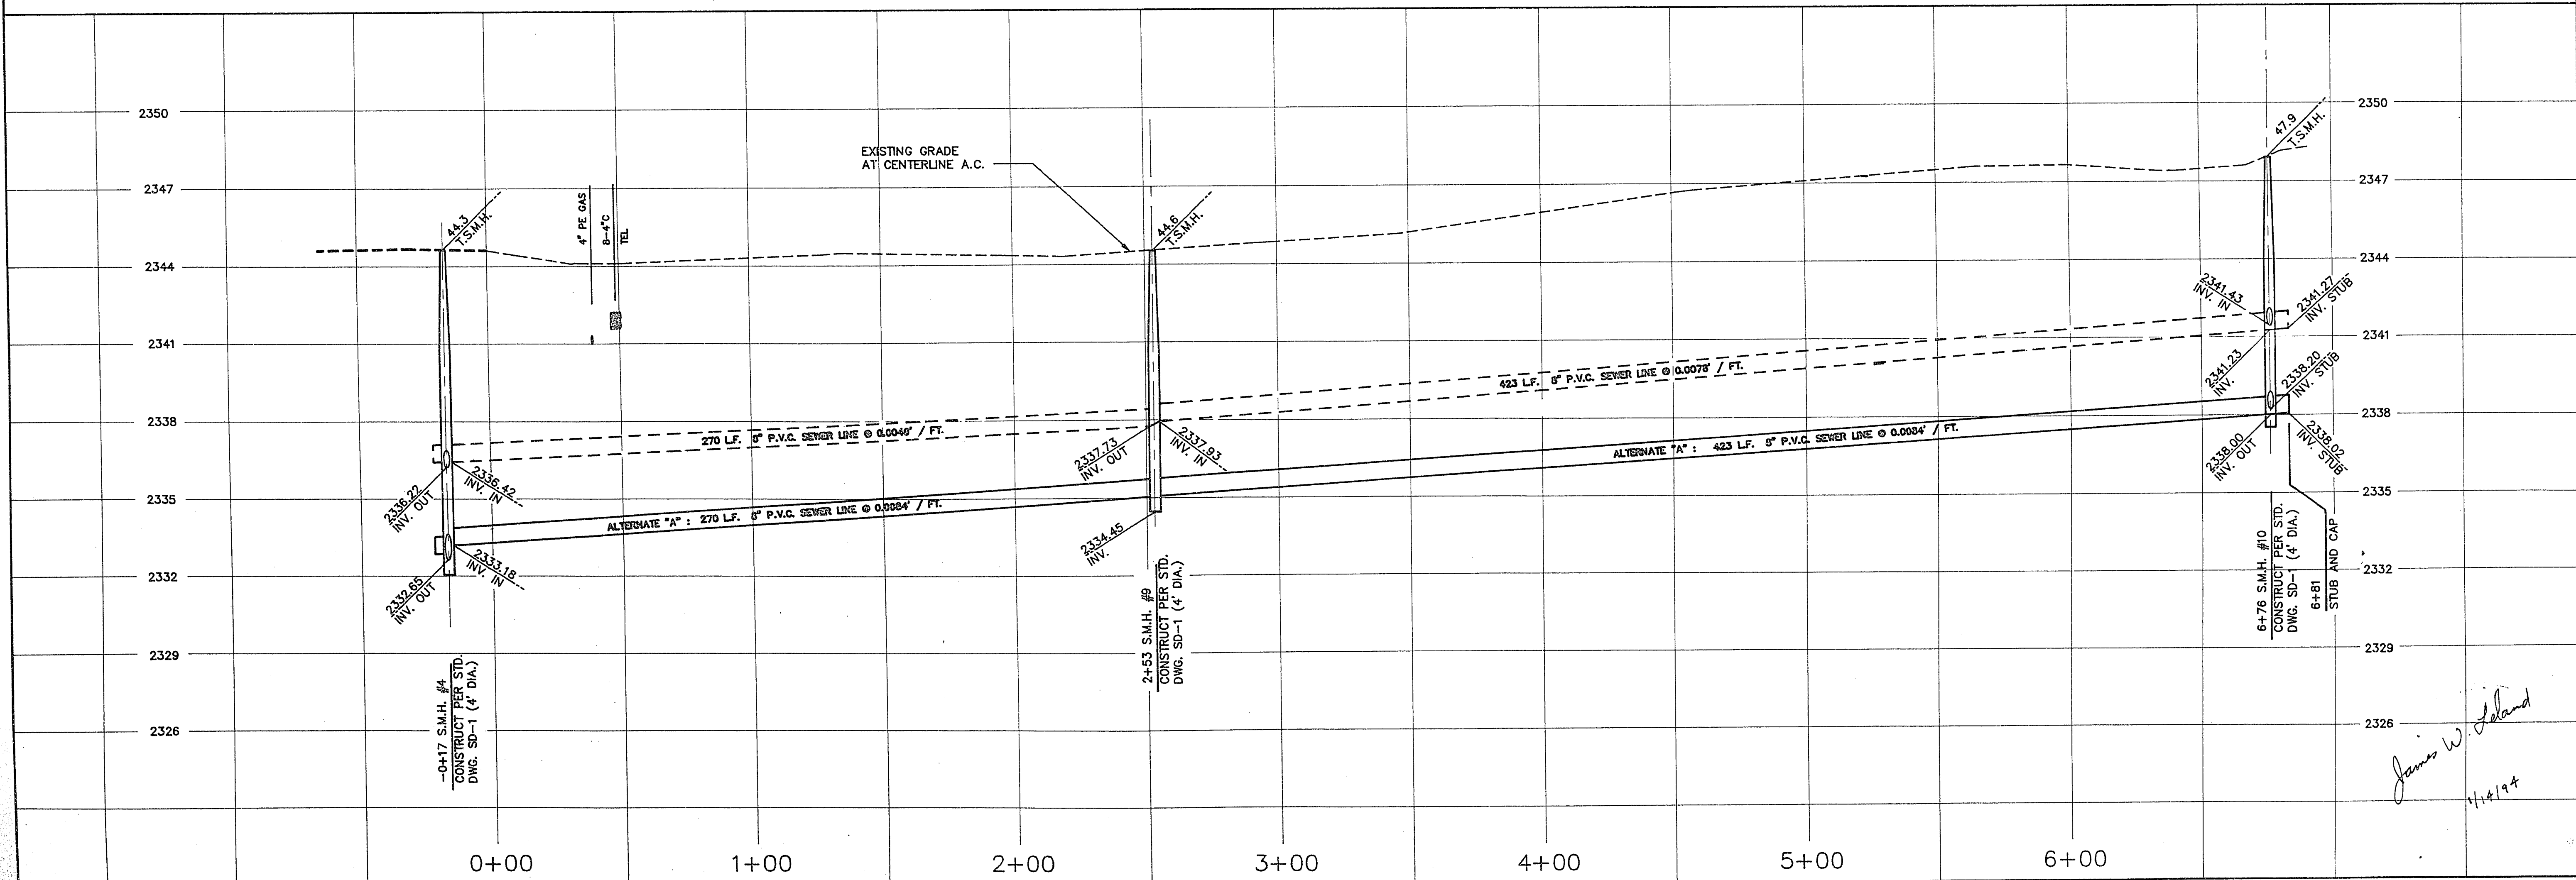

PROJ. NO.
COHEN6

SEWER LINE DESIGN
A PORTION OF
SECTION 34, TOWNSHIP 13 S
RANGE 60 EAST, M.D.B. & M.
CLARK COUNTY, NEVADA
TIOGA WAY

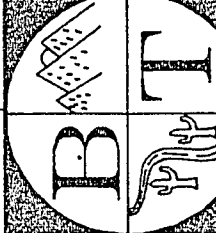

BAUGHMAN & TURNER, INC.
CIVIL ENGINEERS LAND PLANNERS
LAND SURVEYORS LAS VEGAS, NEVADA
1210 HINSON STREET
(702) 870-8771

PREPARED FOR :

COHEN

DATE

MAY

1993

DESIGN

TGM

DRAWN

TGM

CHECK

JWL

SCALE H=1"=30', V=1"=3'

REVISIONS

DATE NO

APP'D

26-1-45

307-V724